



This drawing with all its contents is the sole intellectual property of the Hospital Services Consultancy Corporation (HSCC) Ltd. Copying of this drawing or part thereof for use in any form whatsoever without the written permission of HSCC is prohibited.

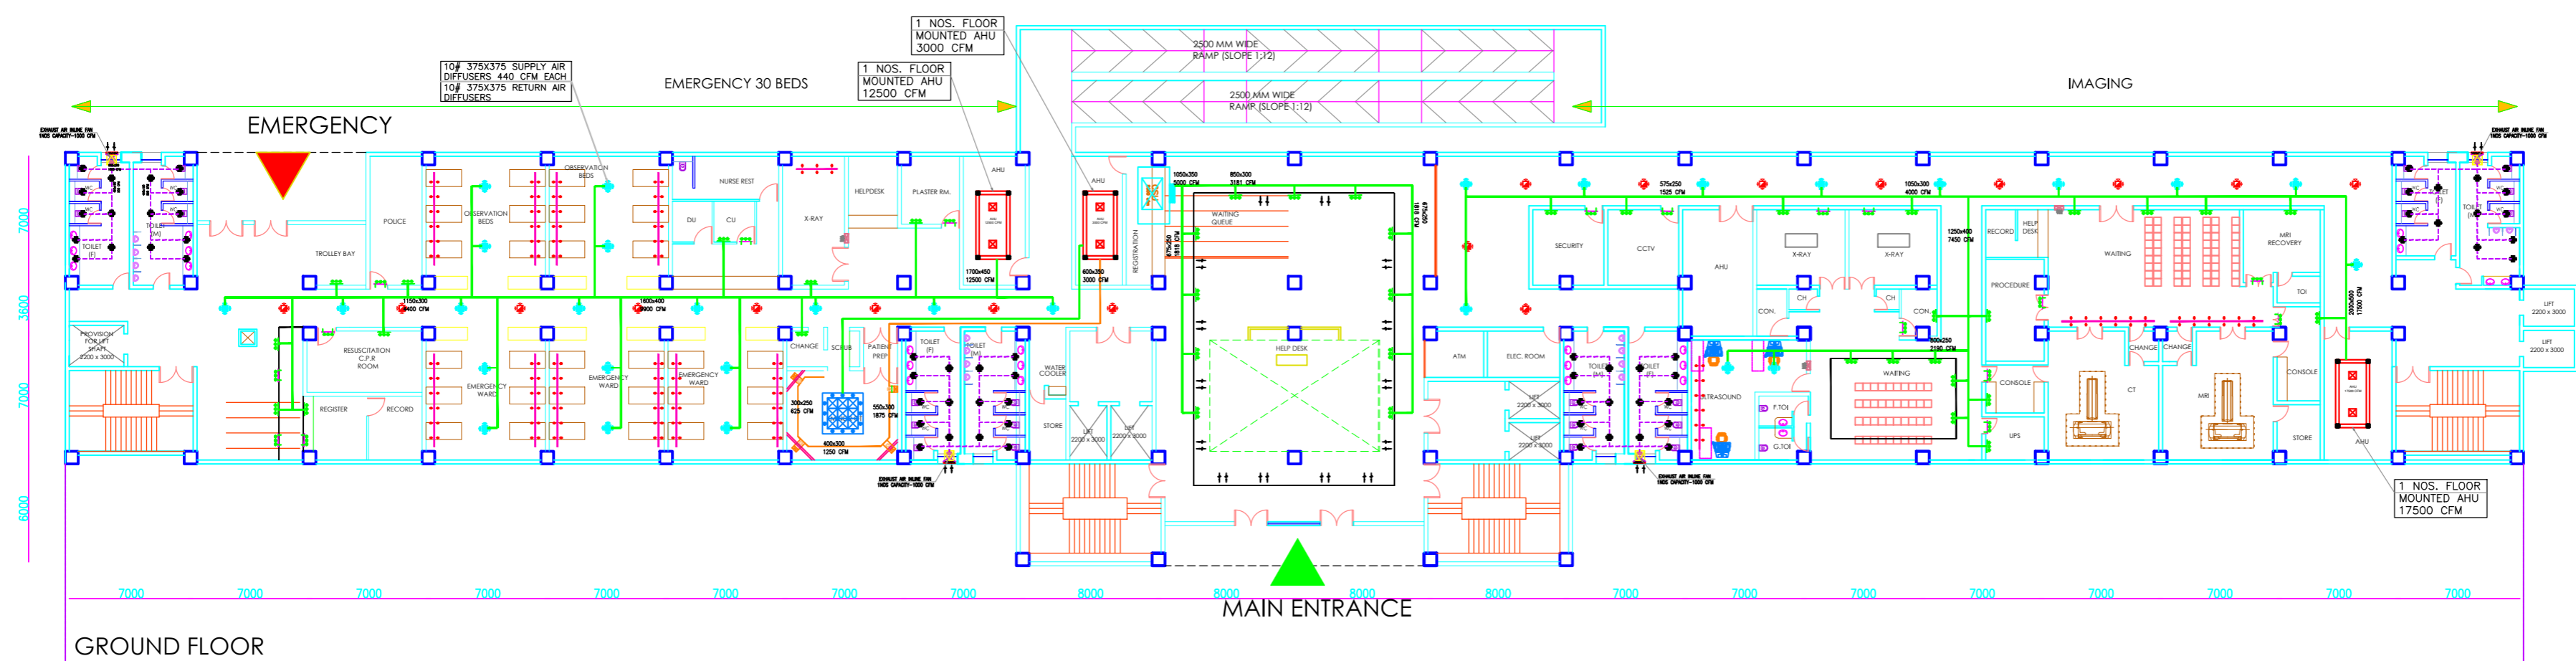

GROUND FLOOR

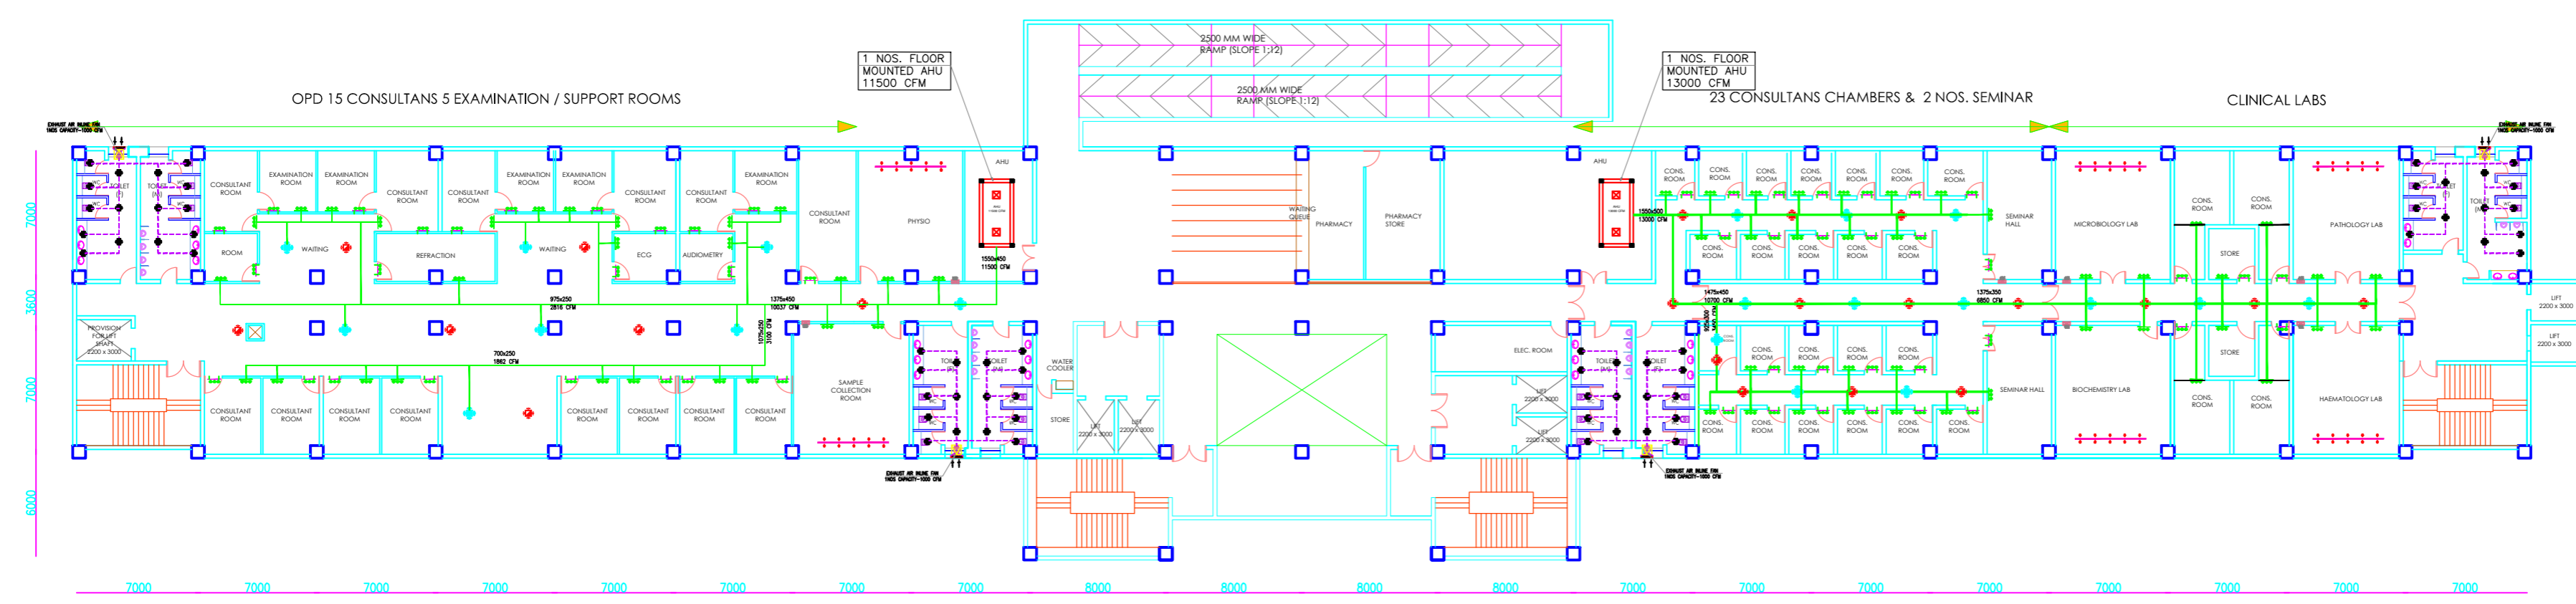

FIRST FLOOR

FACILITIES		
1	BEDS	230
2	ICU	53
3	OT'S	09
	TOTAL AREA	22238 Sqm

REV	DATE	DESCRIPTION
REVISION		
R0		

PROJECT
Super Speciality Block
at Chimyana, Shimla

TENDER DRAWING
(SCHEME PURPOSE ONLY)

TITLE
HVAC LAYOUT
GROUND FLOOR PLAN
FIRST FLOOR PLAN

HSCC/D&E/HVAC/PMSSY-SHIMLA/AC-01
DRAWING NO. Rev.

Job No. Scale Date

App by Rev. by Prep. by


HSCC (INDIA) LIMITED
(A GOVERNMENT OF INDIA ENTERPRISE)
HSCC
NEW DELHI INDIA

PRODUCED BY AN AUTODESK EDUCATIONAL PRODUCT


PRODUCED BY AN AUTODESK EDUCATIONAL PRODUCT

This drawing with all its contents is the sole intellectual property of the Hospital Services Consultancy Corporation (HSCC) Ltd. Copying of this drawing or part thereof for its use in any form whatsoever without the written permission of HSCC is prohibited.

NOTES

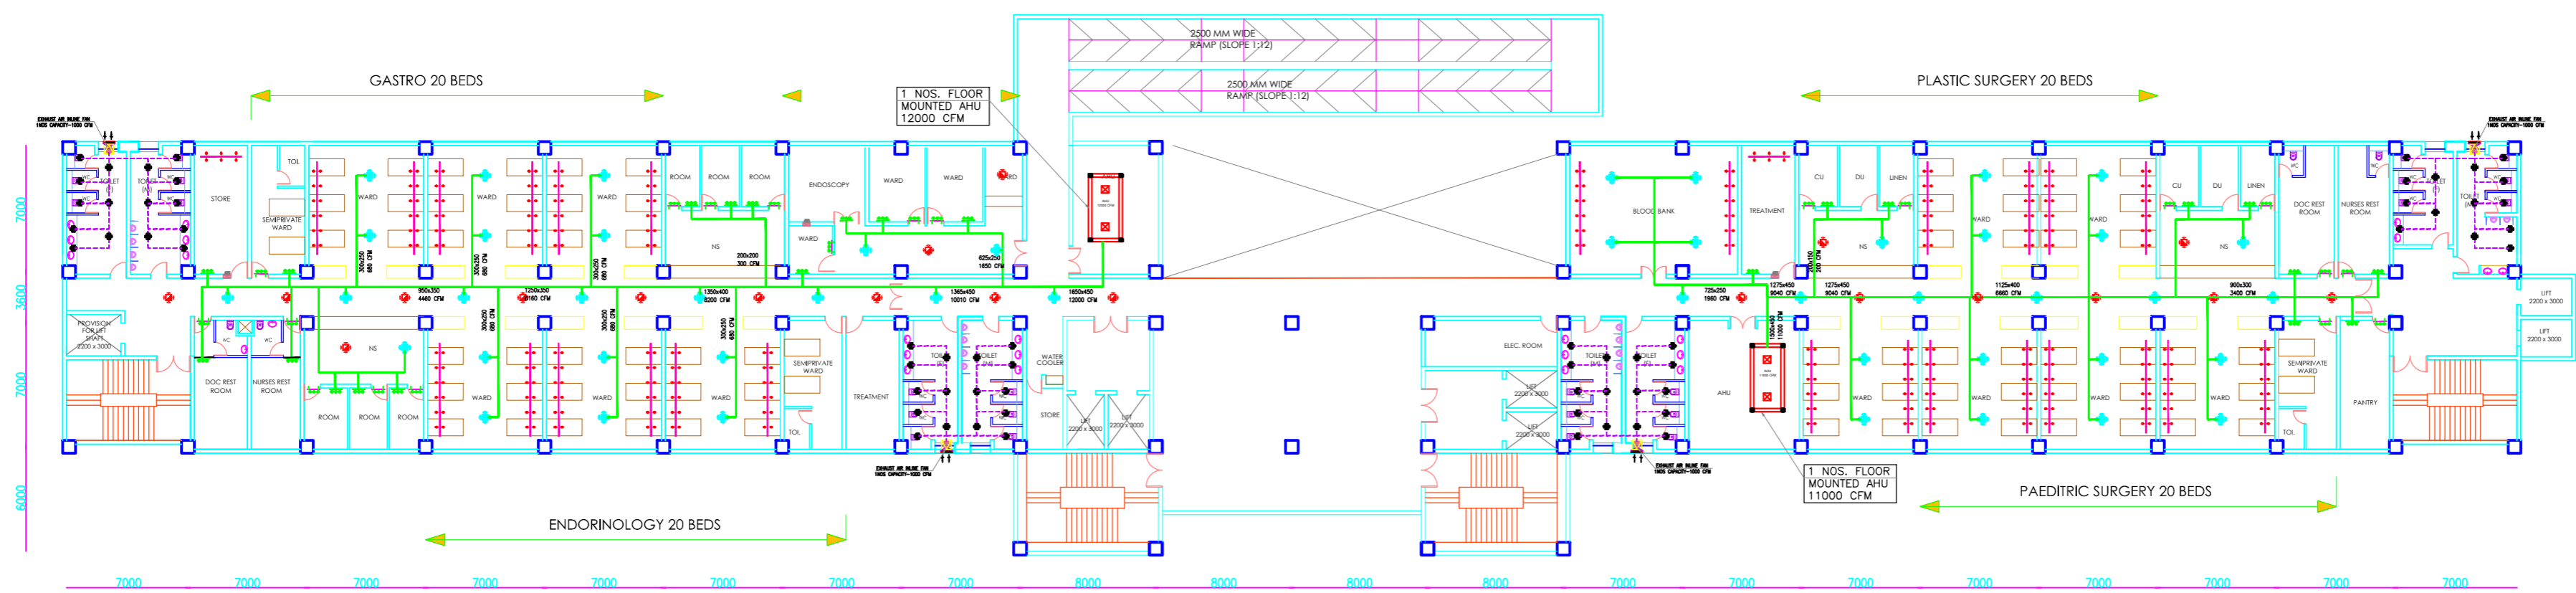

SECOND FLOOR

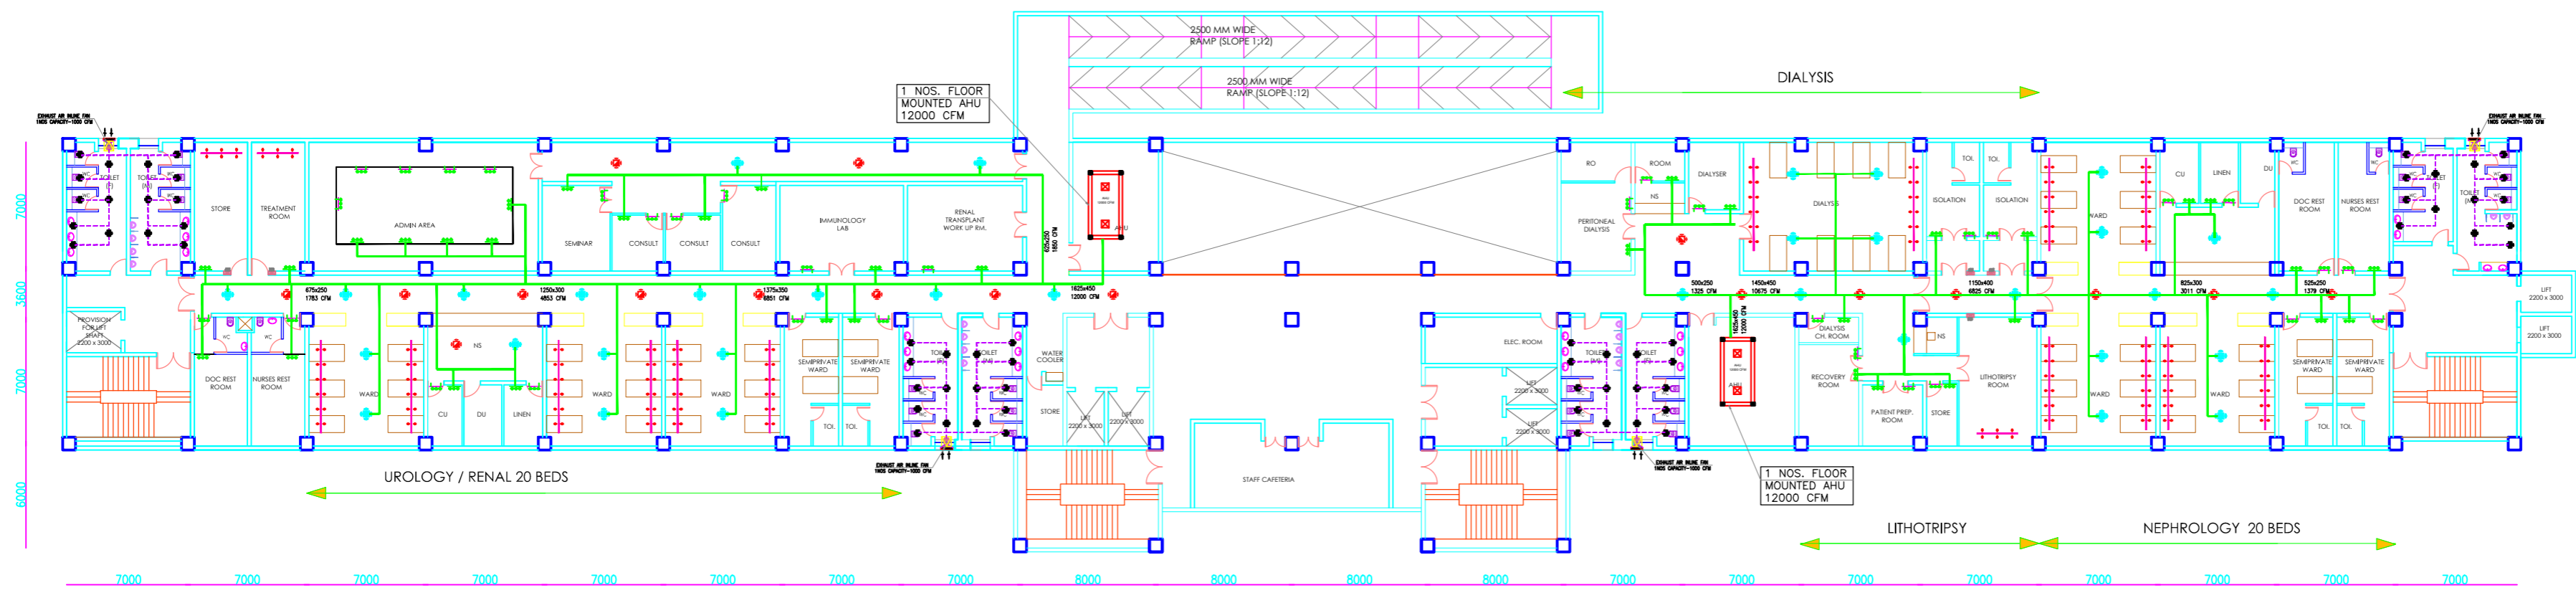

THIRD FLOOR

REV	DATE	DESCRIPTION
R0		

REVISION

PROJECT

Super Speciality Block at Chimyana, Shimla

TENDER DRAWING
(SCHEME PURPOSE ONLY)

TITLE

HVAC LAYOUT
SECOND FLOOR PLAN
THIRD FLOOR PLAN

HSCC/D&E/HVAC/PMSSY-SHIMLA/AC-02
DRAWING NO. Rev.


Job No. Scale Date

App by Rev. by Prep. by


HSCC (INDIA) LIMITED
(A GOVERNMENT OF INDIA ENTERPRISE)
HSCC
NEW DELHI INDIA

This drawing with all its contents is the sole intellectual property of the Hospital Services Consulting Corporation (HSCC) Ltd. Copying of this drawing or part thereof for use in any form whatsoever without the written permission of HSCC is prohibited.


NOTES

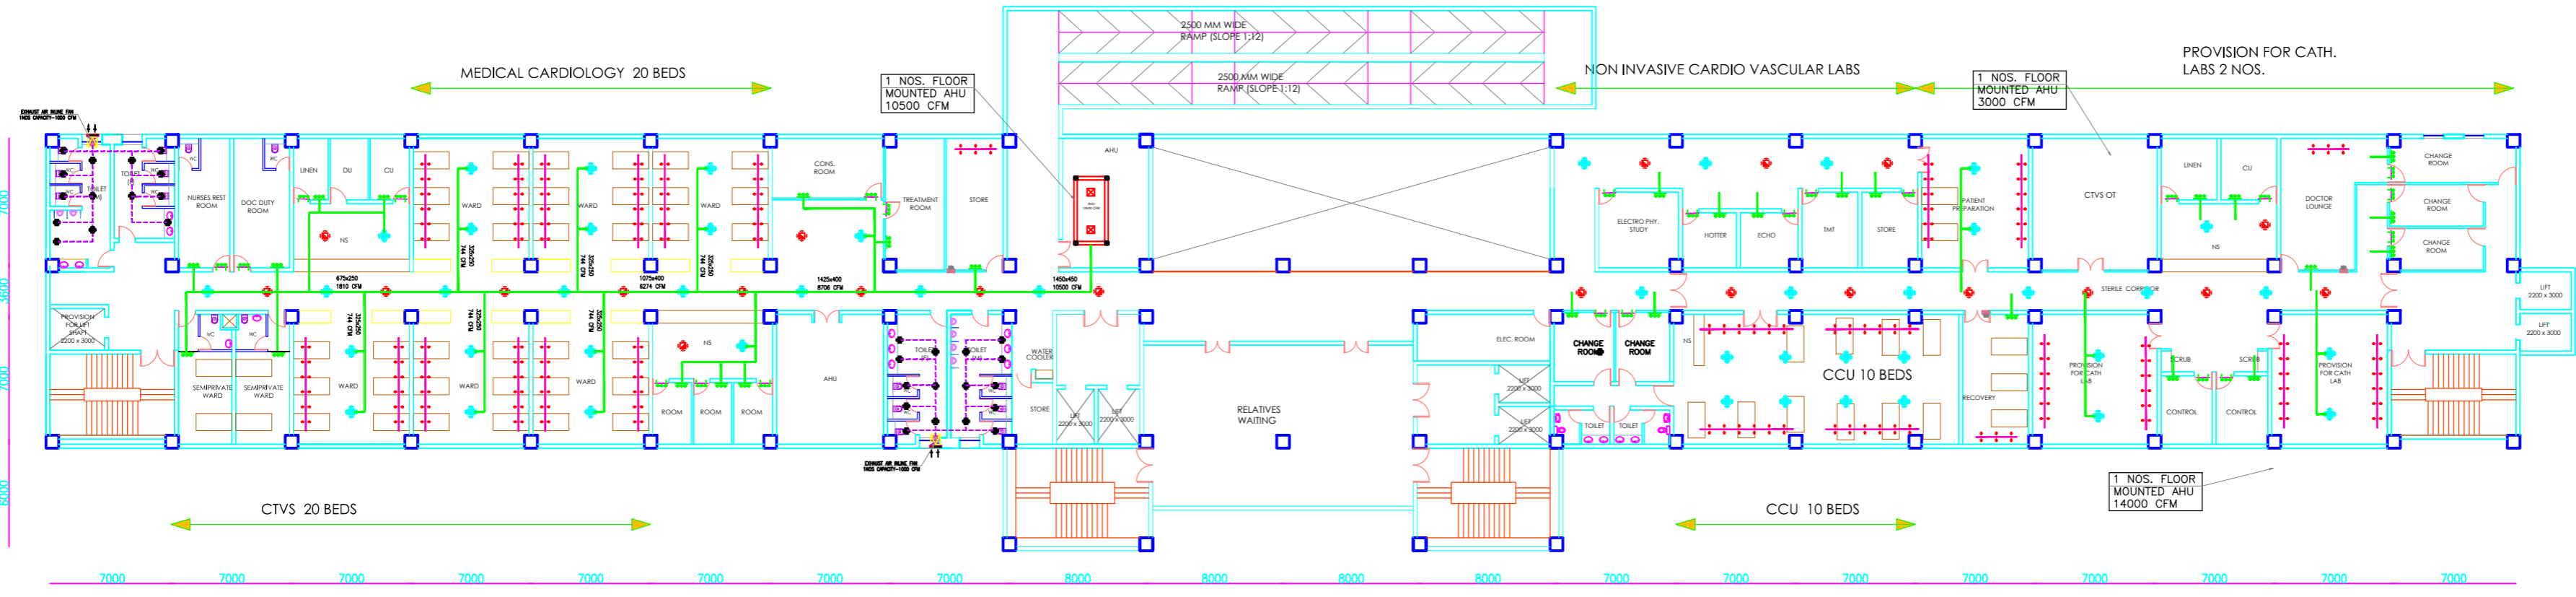

FOURTH FLOOR

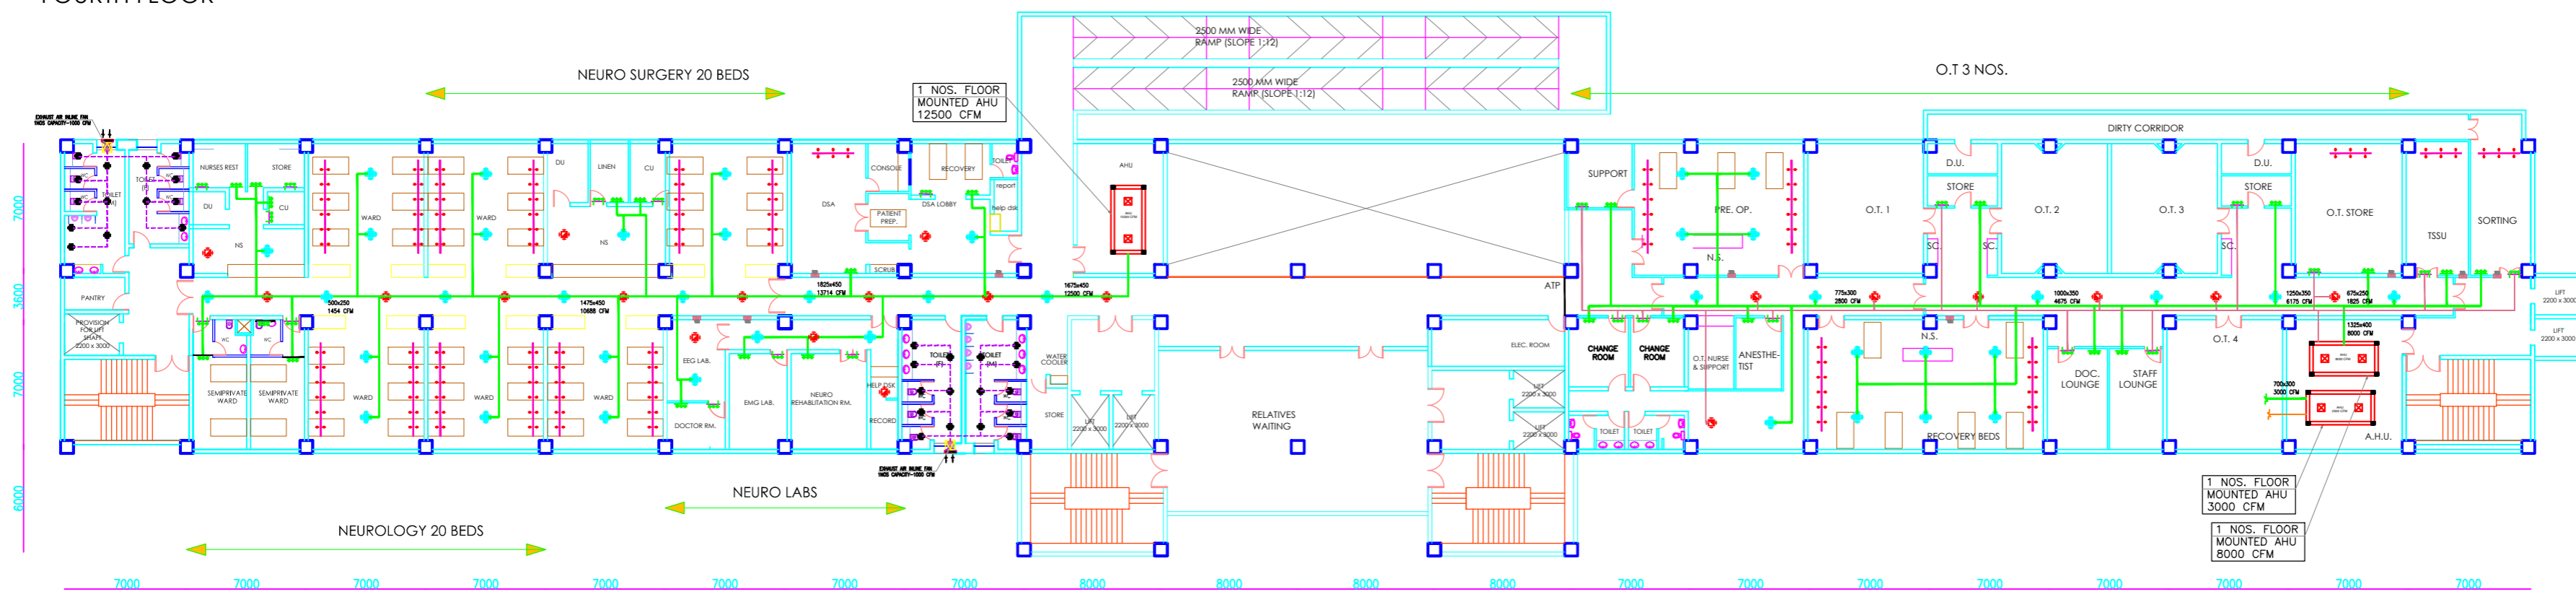

FIFTH FLOOR

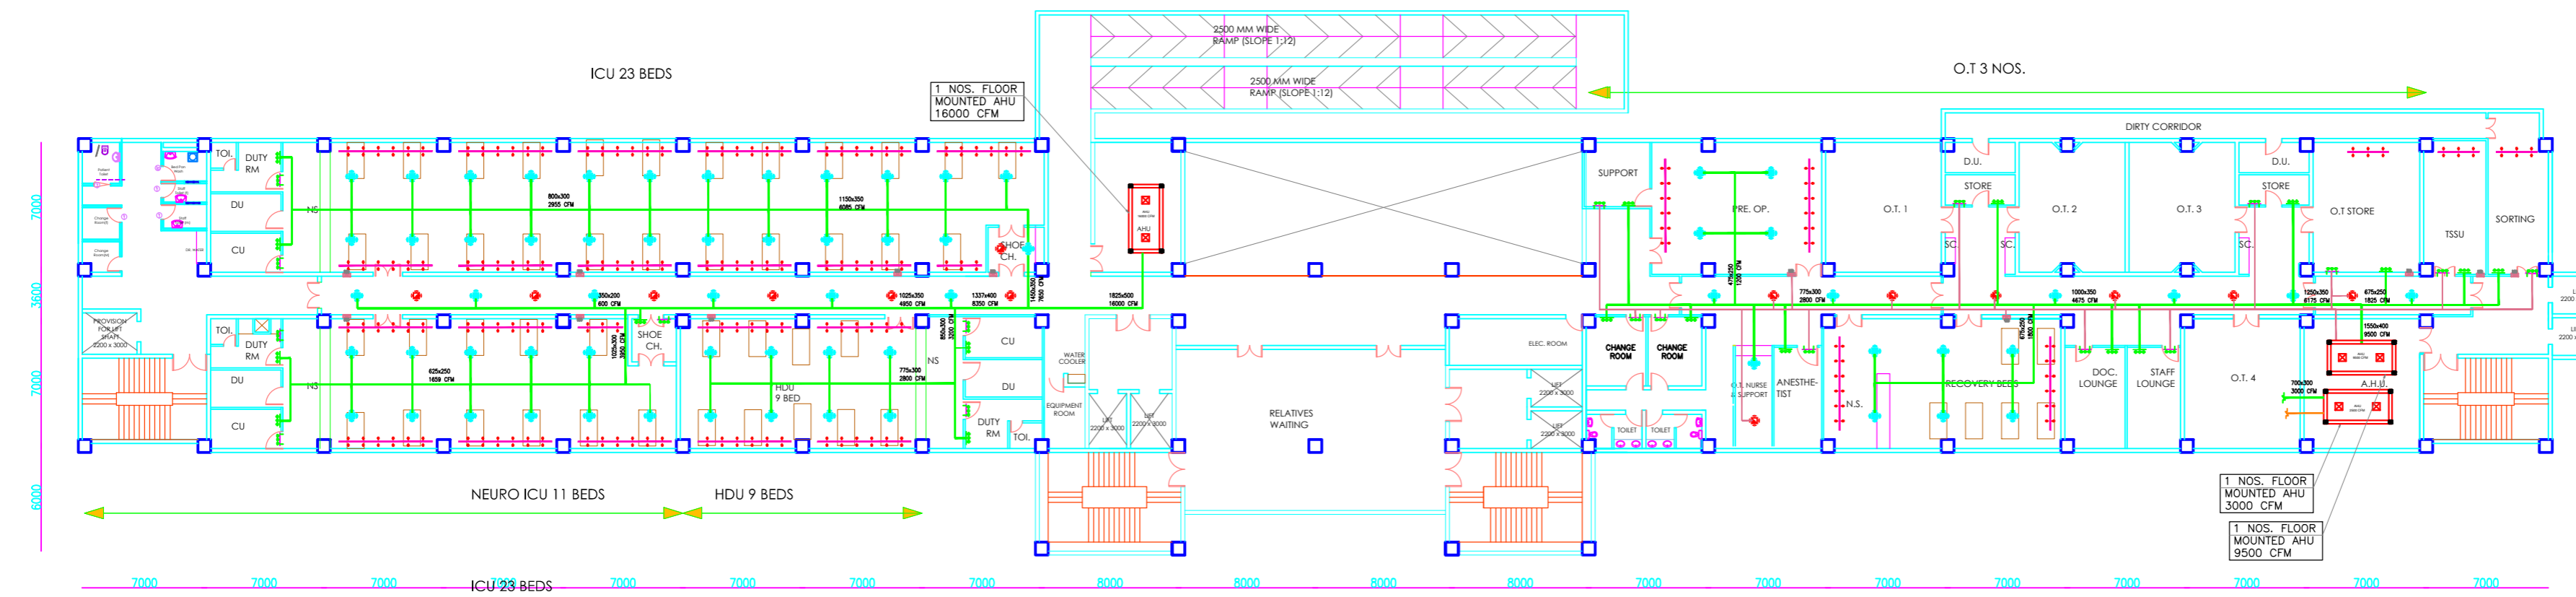

SIXTH FLOOR

REV	DATE	DESCRIPTION
R0		

REVISION

PROJECT

Super Speciality Block at Chimyana, Shimla

TENDER DRAWING
(SCHEME PURPOSE ONLY)

TITLE
HVAC LAYOUT
FOURTH FLOOR PLAN
FIFTH FLOOR PLAN
SIXTH FLOOR PLAN

HSCC/D&E/HVAC/PMSSY-SHIMLA/AC-03
DRAWING NO. Rev.

Job No.	Scale	Date
App by	Rev. by	Prep. by

HSCC (INDIA) LIMITED
(A GOVERNMENT OF INDIA ENTERPRISE)
HSCC
NEW DELHI INDIA

PRODUCED BY AN AUTODESK EDUCATIONAL PRODUCT

PRODUCED BY AN AUTODESK EDUCATIONAL PRODUCT

This drawing with all its contents is the sole intellectual property of the Hospital Services Consultancy Corporation (HSCC) Ltd. Copying of this drawing or part thereof for use in any form whatsoever without the written permission of HSCC is prohibited.

NOTES

REV	DATE	DESCRIPTION
REVISION		
R0		

PROJECT

Super Speciality Block at Chimyana, Shimla

TENDER DRAWING
(SCHEME PURPOSE ONLY)

TITLE


HVAC LAYOUT
L GROUND FL. 1 PLAN
L GROUND FL. 2 PLAN

HSCC/D&E/HVAC/PMSSY-SHIMLA/AC-04
DRAWING NO. Rev.


Job No. Scale Date

App by Rev. by Prep. by

HSCC (INDIA) LIMITED
(A GOVERNMENT OF INDIA ENTERPRISES)
HSCC
NEW DELHI INDIA

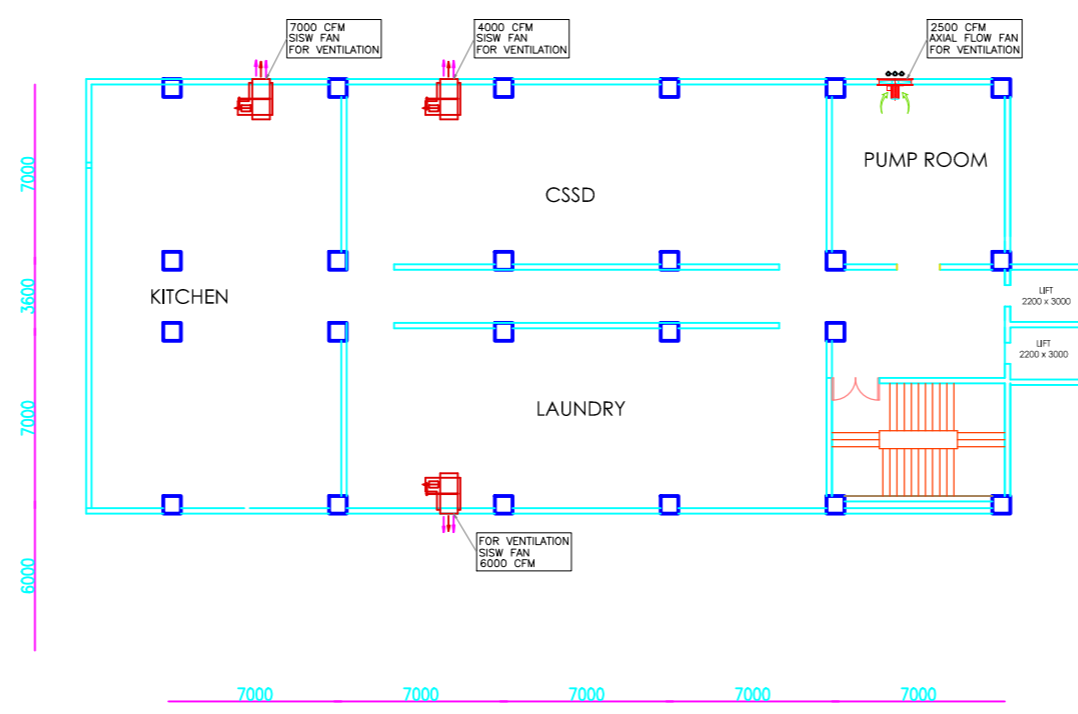

L GROUND FL. 2 PLAN

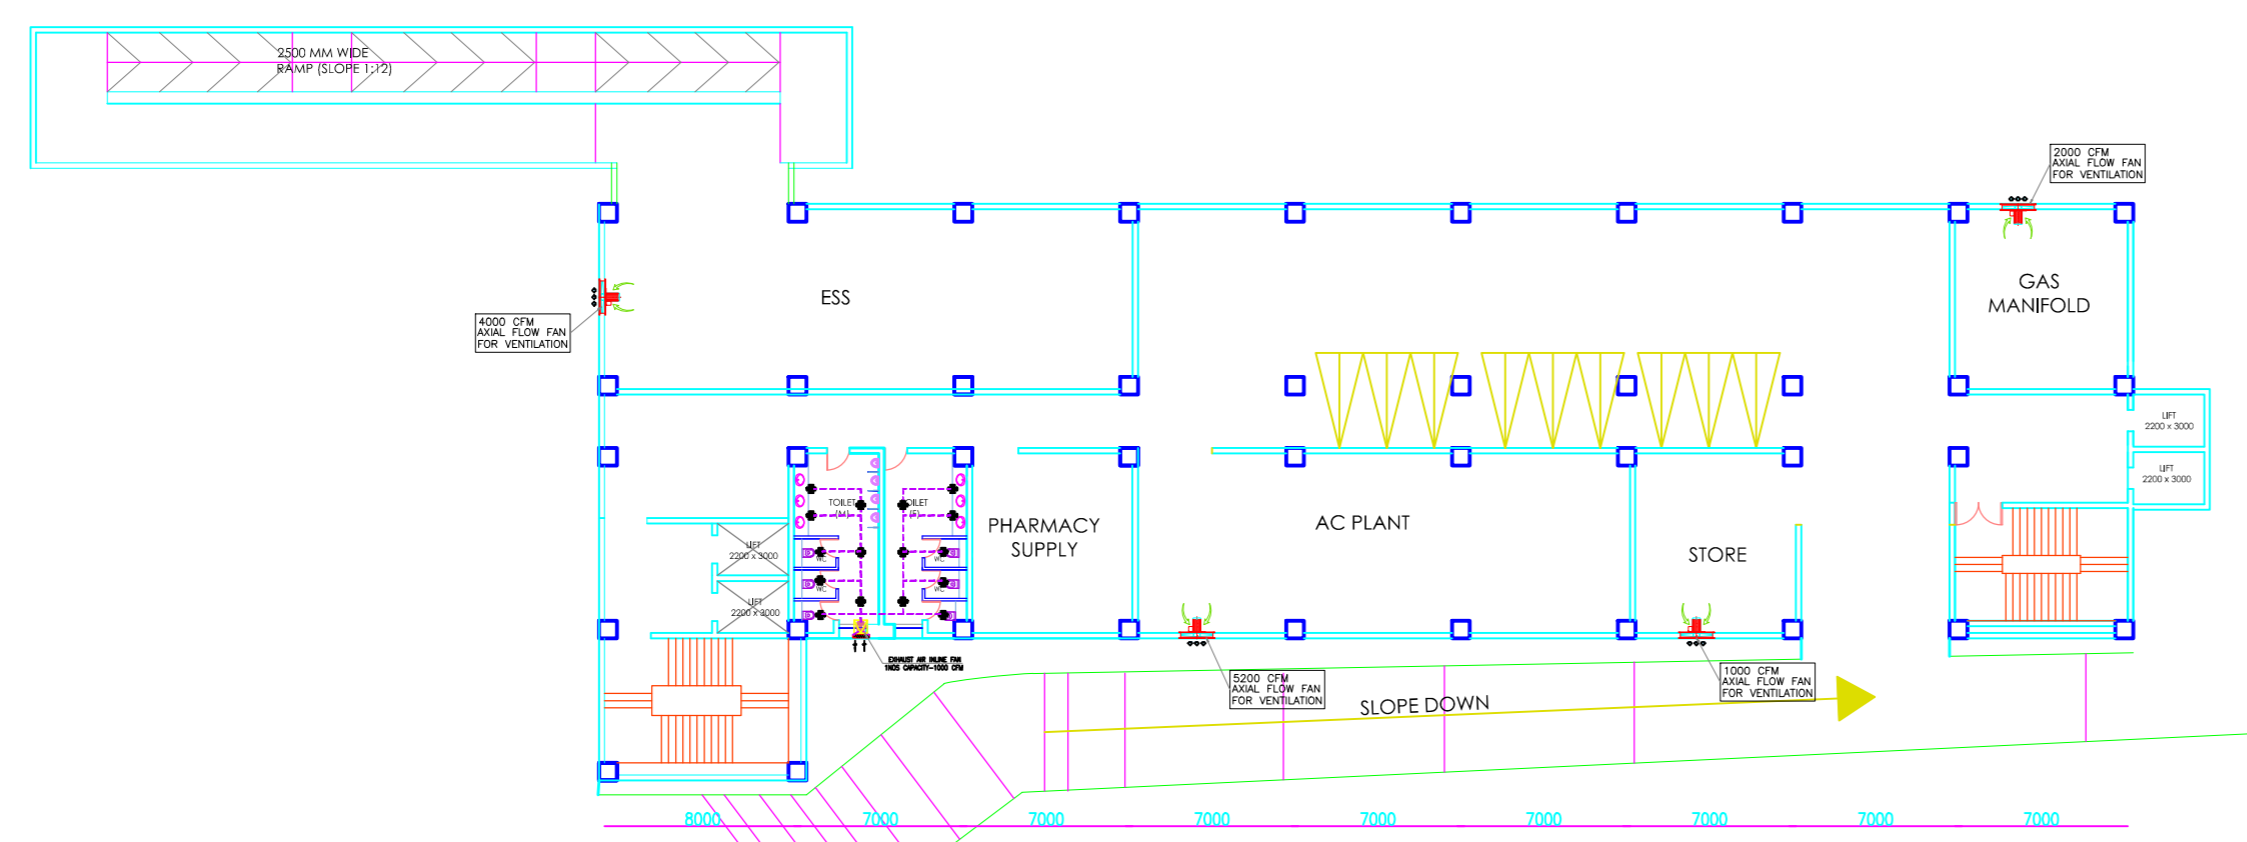

L GROUND FL. 1 PLAN

PRODUCED BY AN AUTODESK EDUCATIONAL PRODUCT

PRODUCED BY AN AUTODESK EDUCATIONAL PRODUCT