

ANATOMY
SECOND FLOOR PLAN


PROPOSED MEDICAL COLLEGE AT
NAHAN (H.P)

TEACHING
BLOCK
Tender

PLUMBING
DESIGN

FLOOR PLANS

HSCC
NEW DELHI INDIA

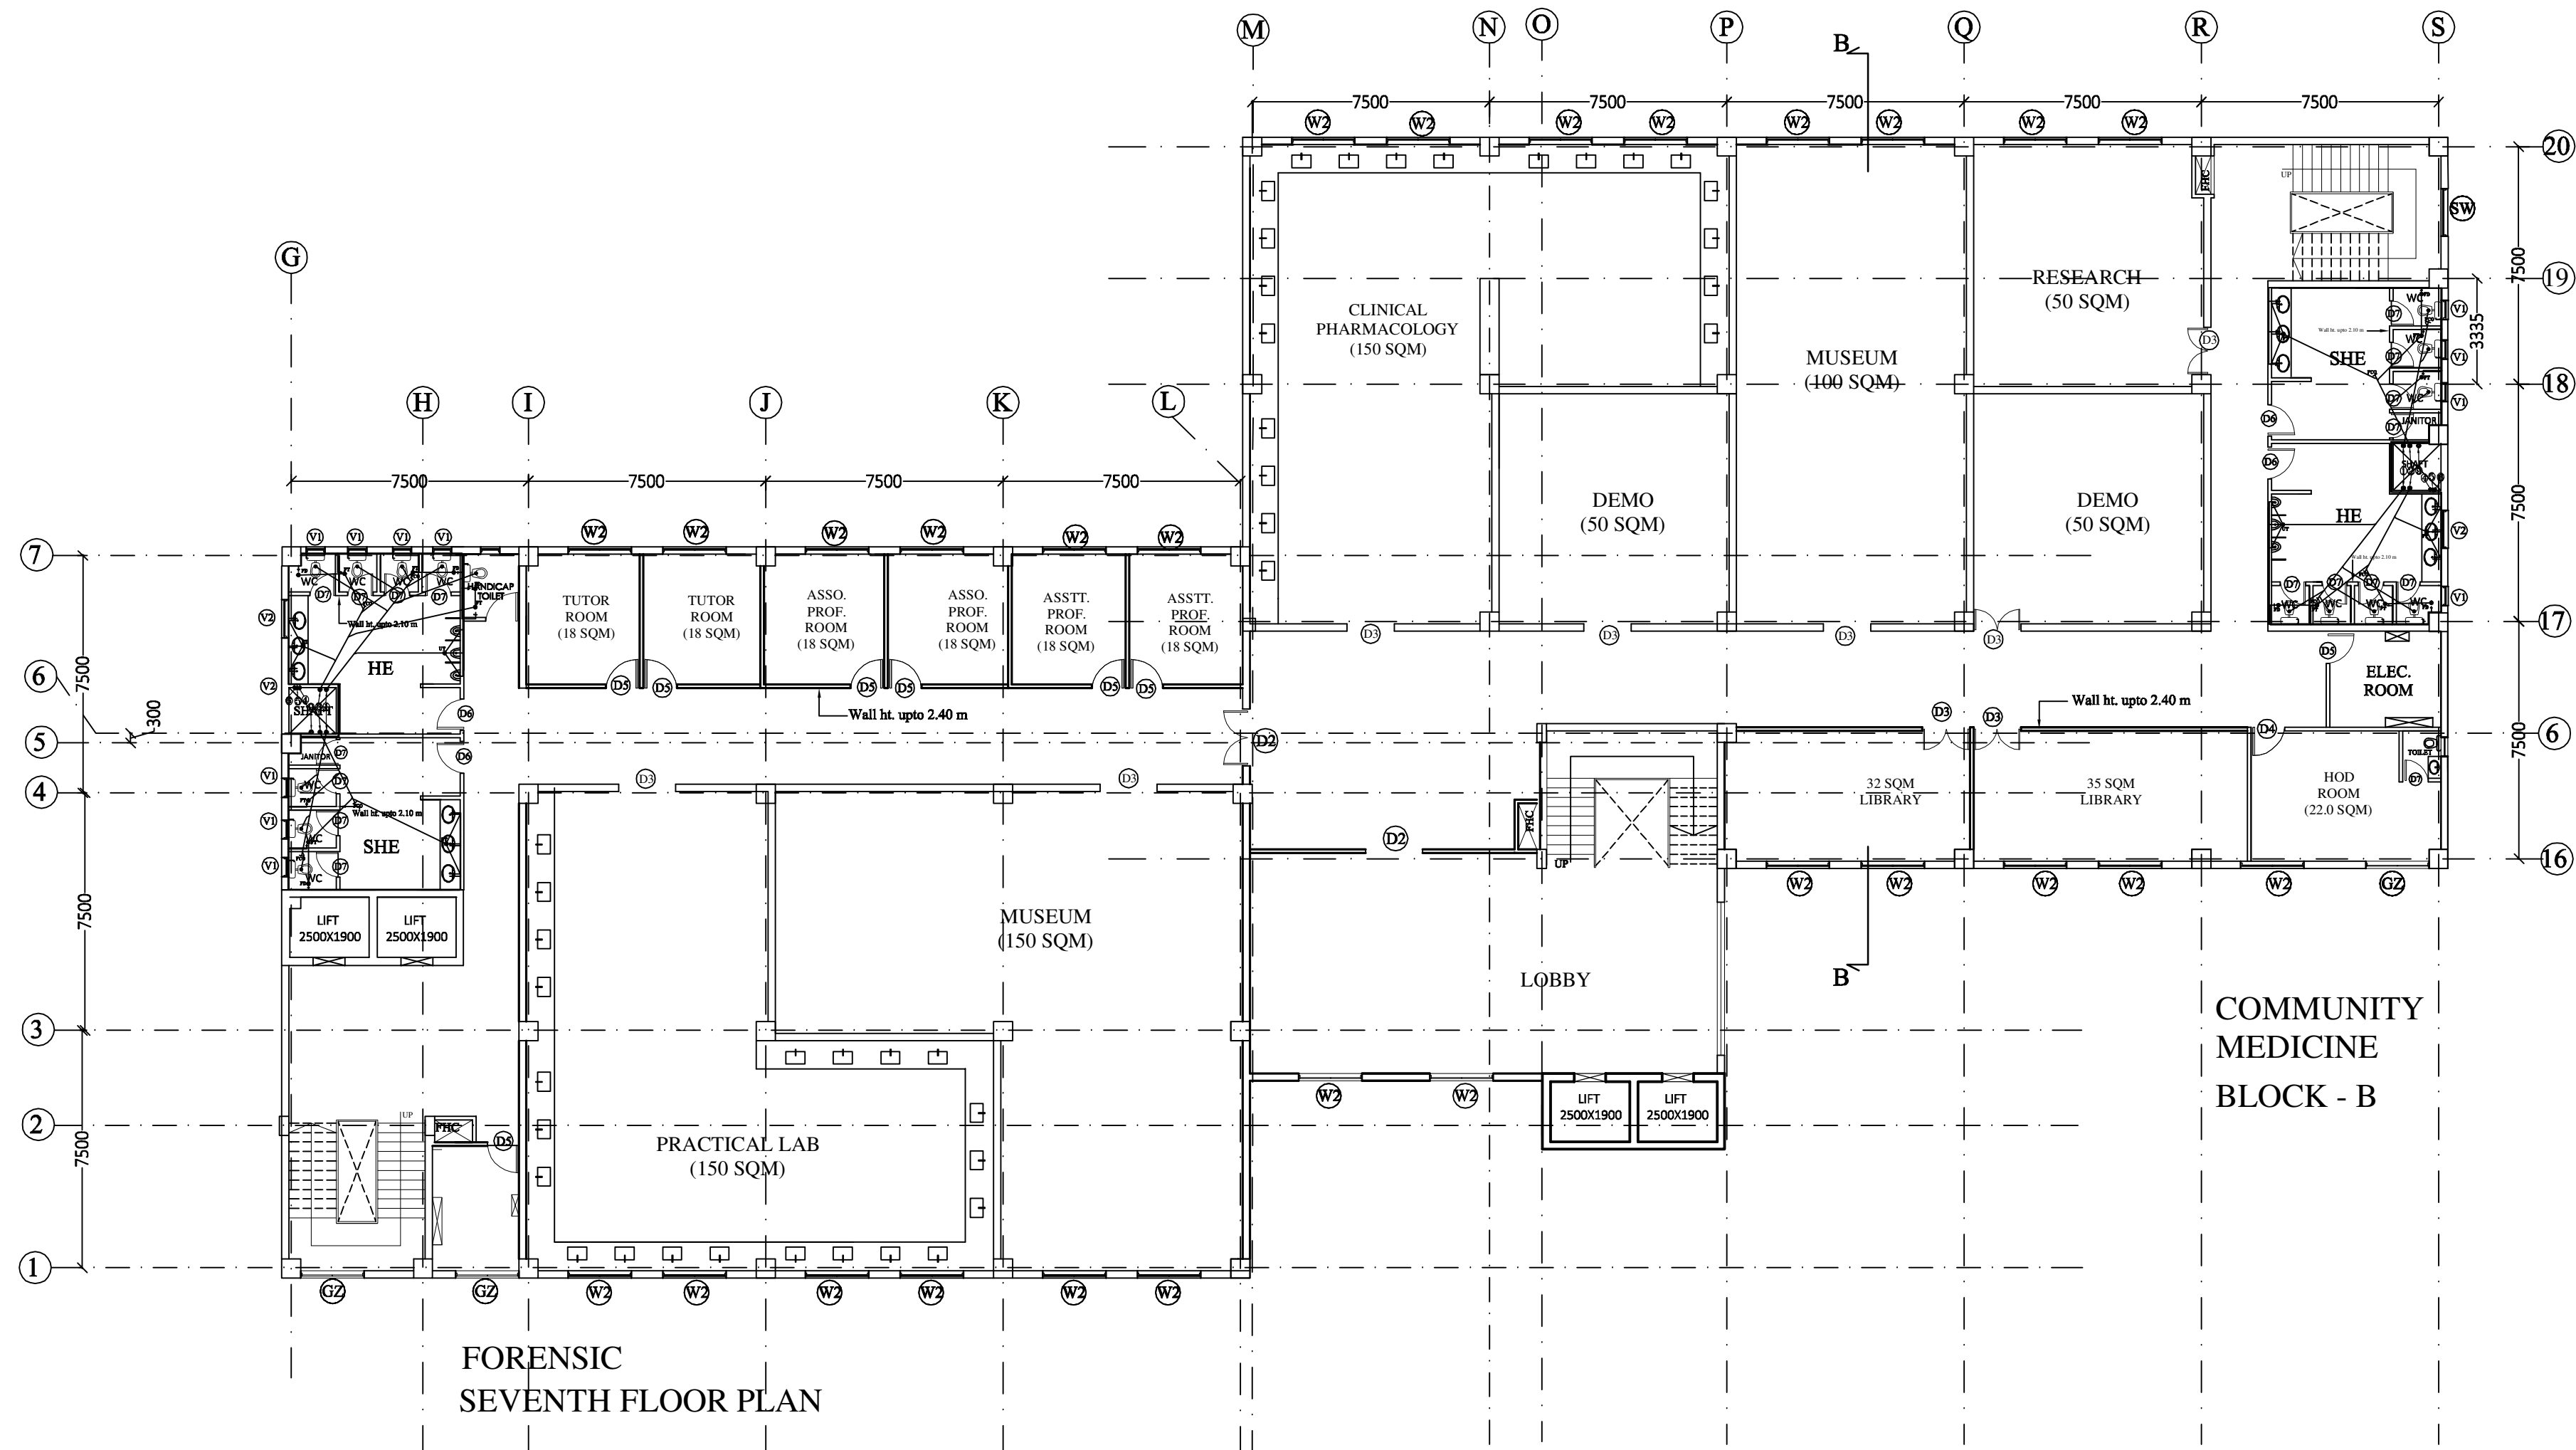


PROPOSED MEDICAL COLLEGE AT NAHAN (H.P)

TEACHING BLOCK Tender

PLUMBING DESIGN

FLOOR PLANS

HSCC
NEW DELHI INDIA

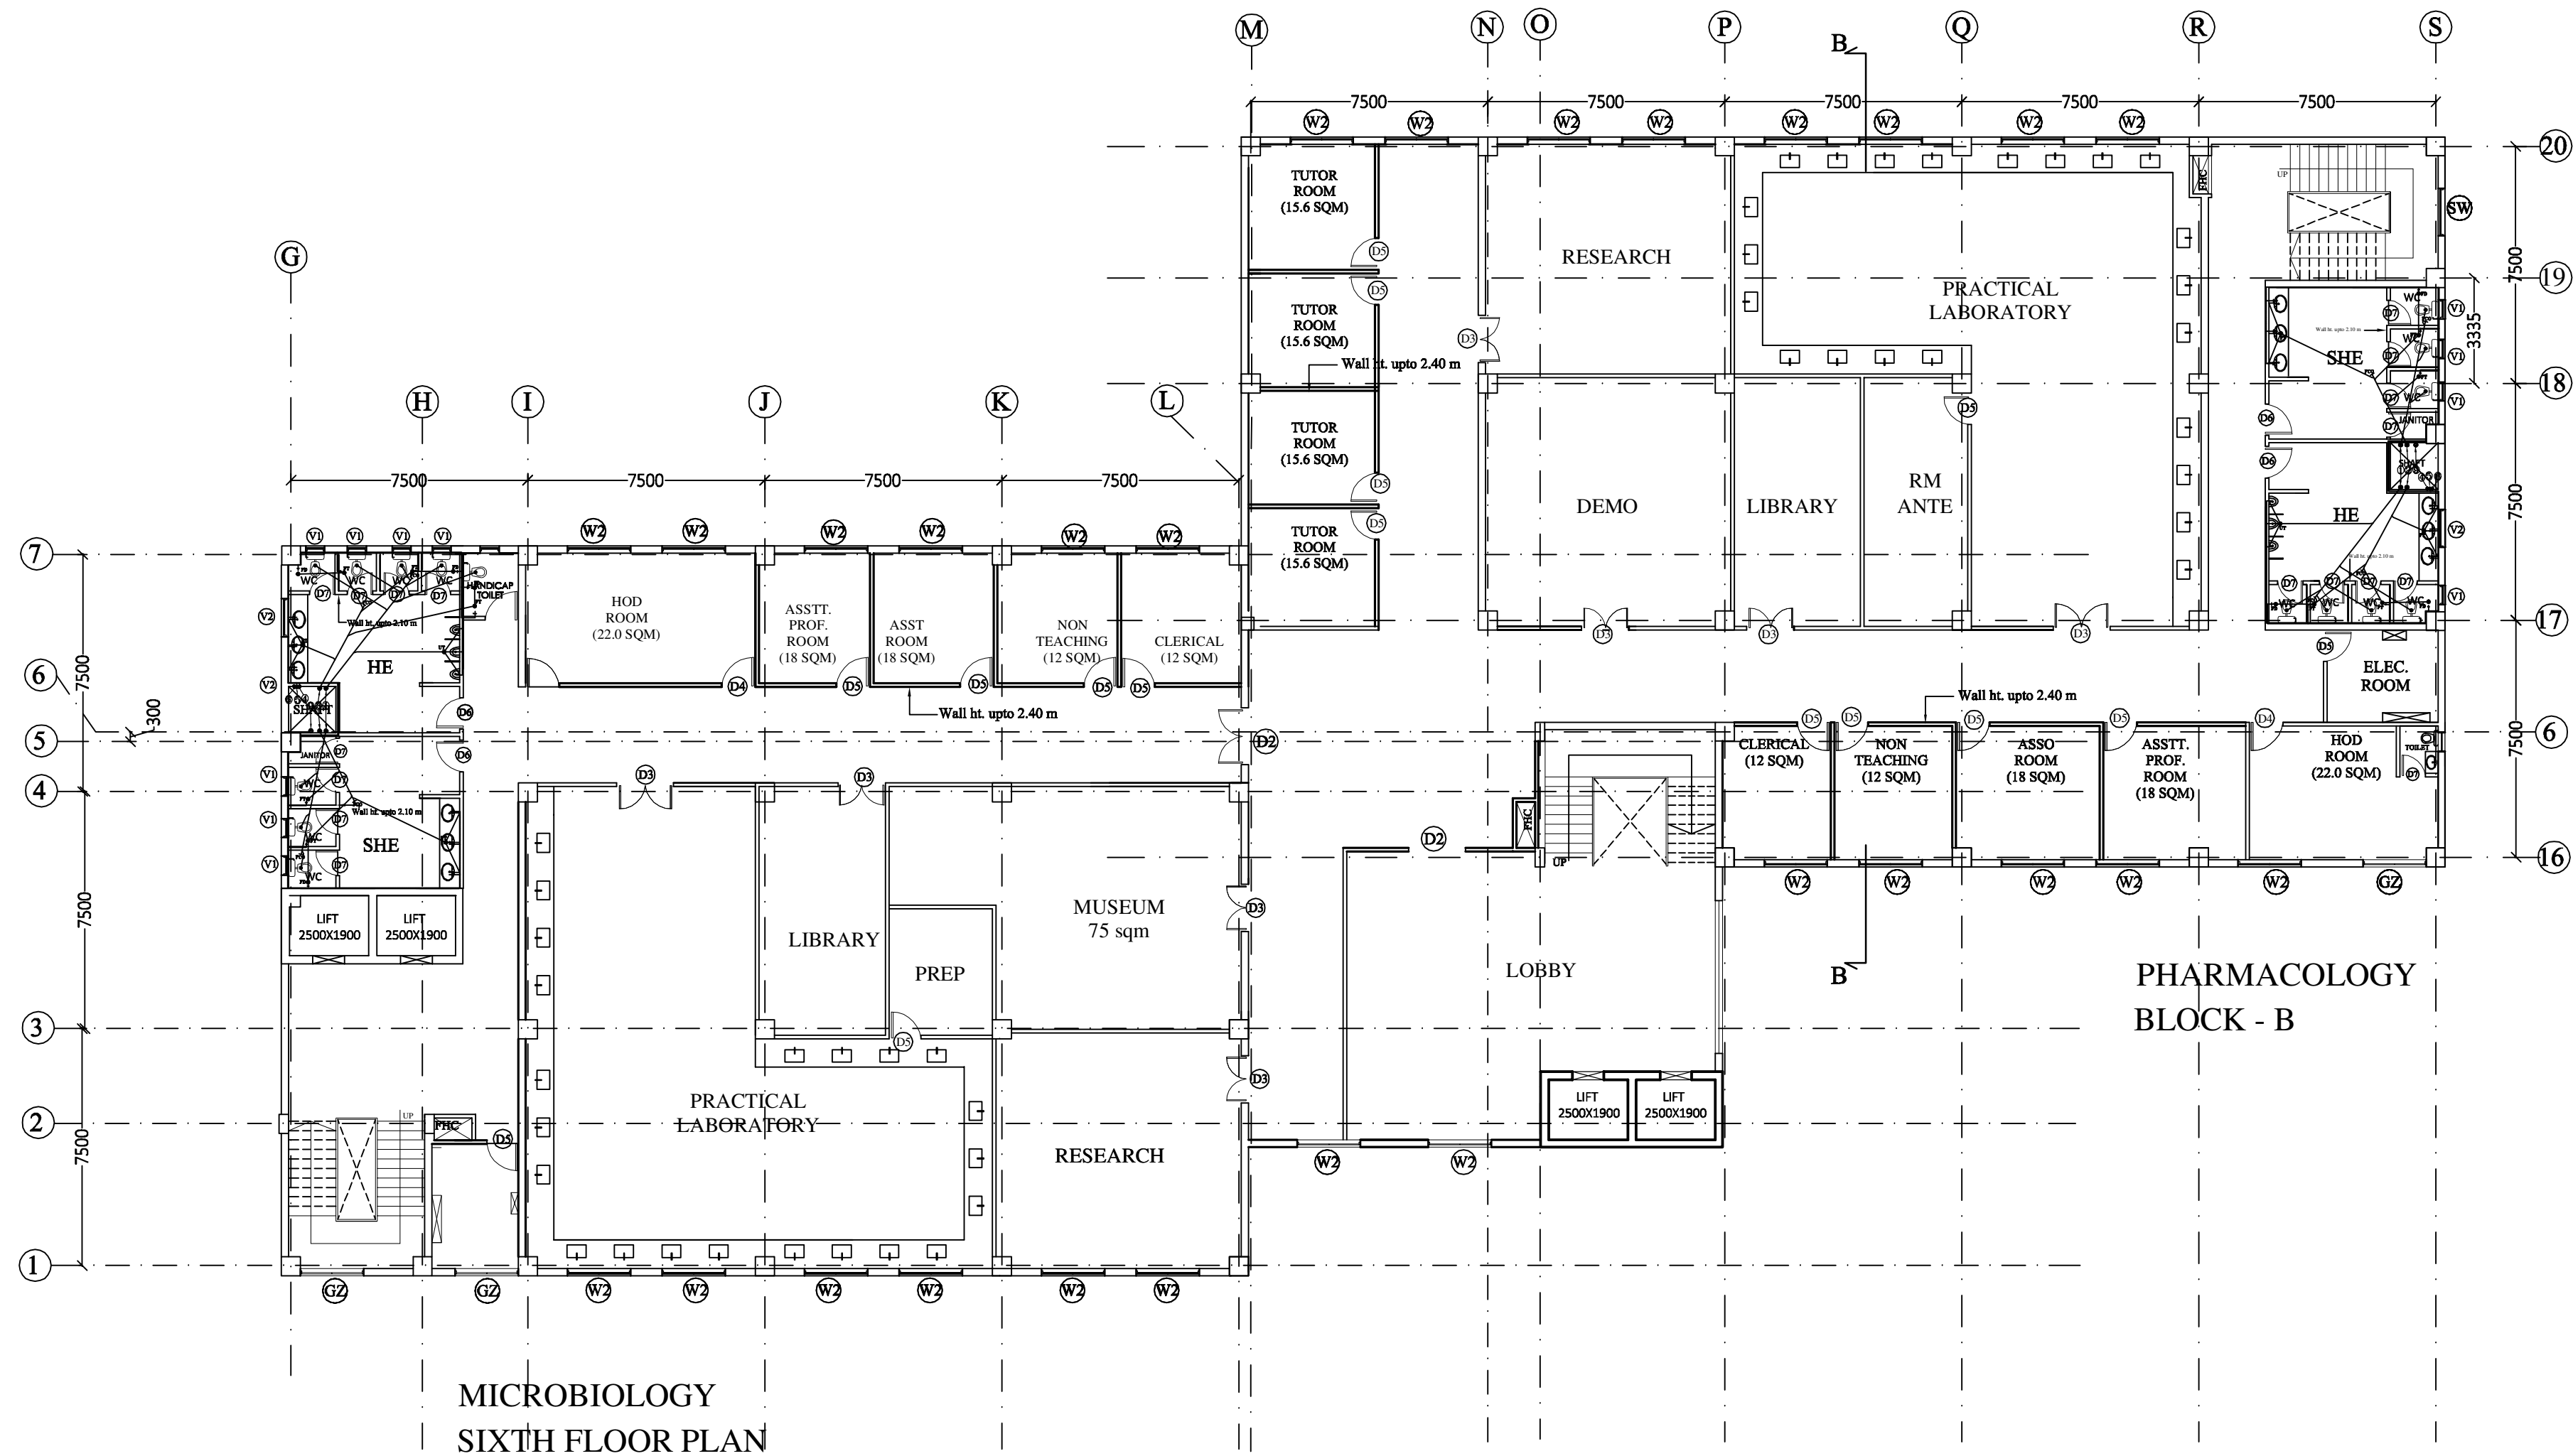

MICROBIOLOGY
SIXTH FLOOR PLAN


PROPOSED MEDICAL COLLEGE AT
NAHAN (H.P)

TEACHING
BLOCK
Tender

PLUMBING
DESIGN

FLOOR PLANS

HSCC
NEW DELHI INDIA

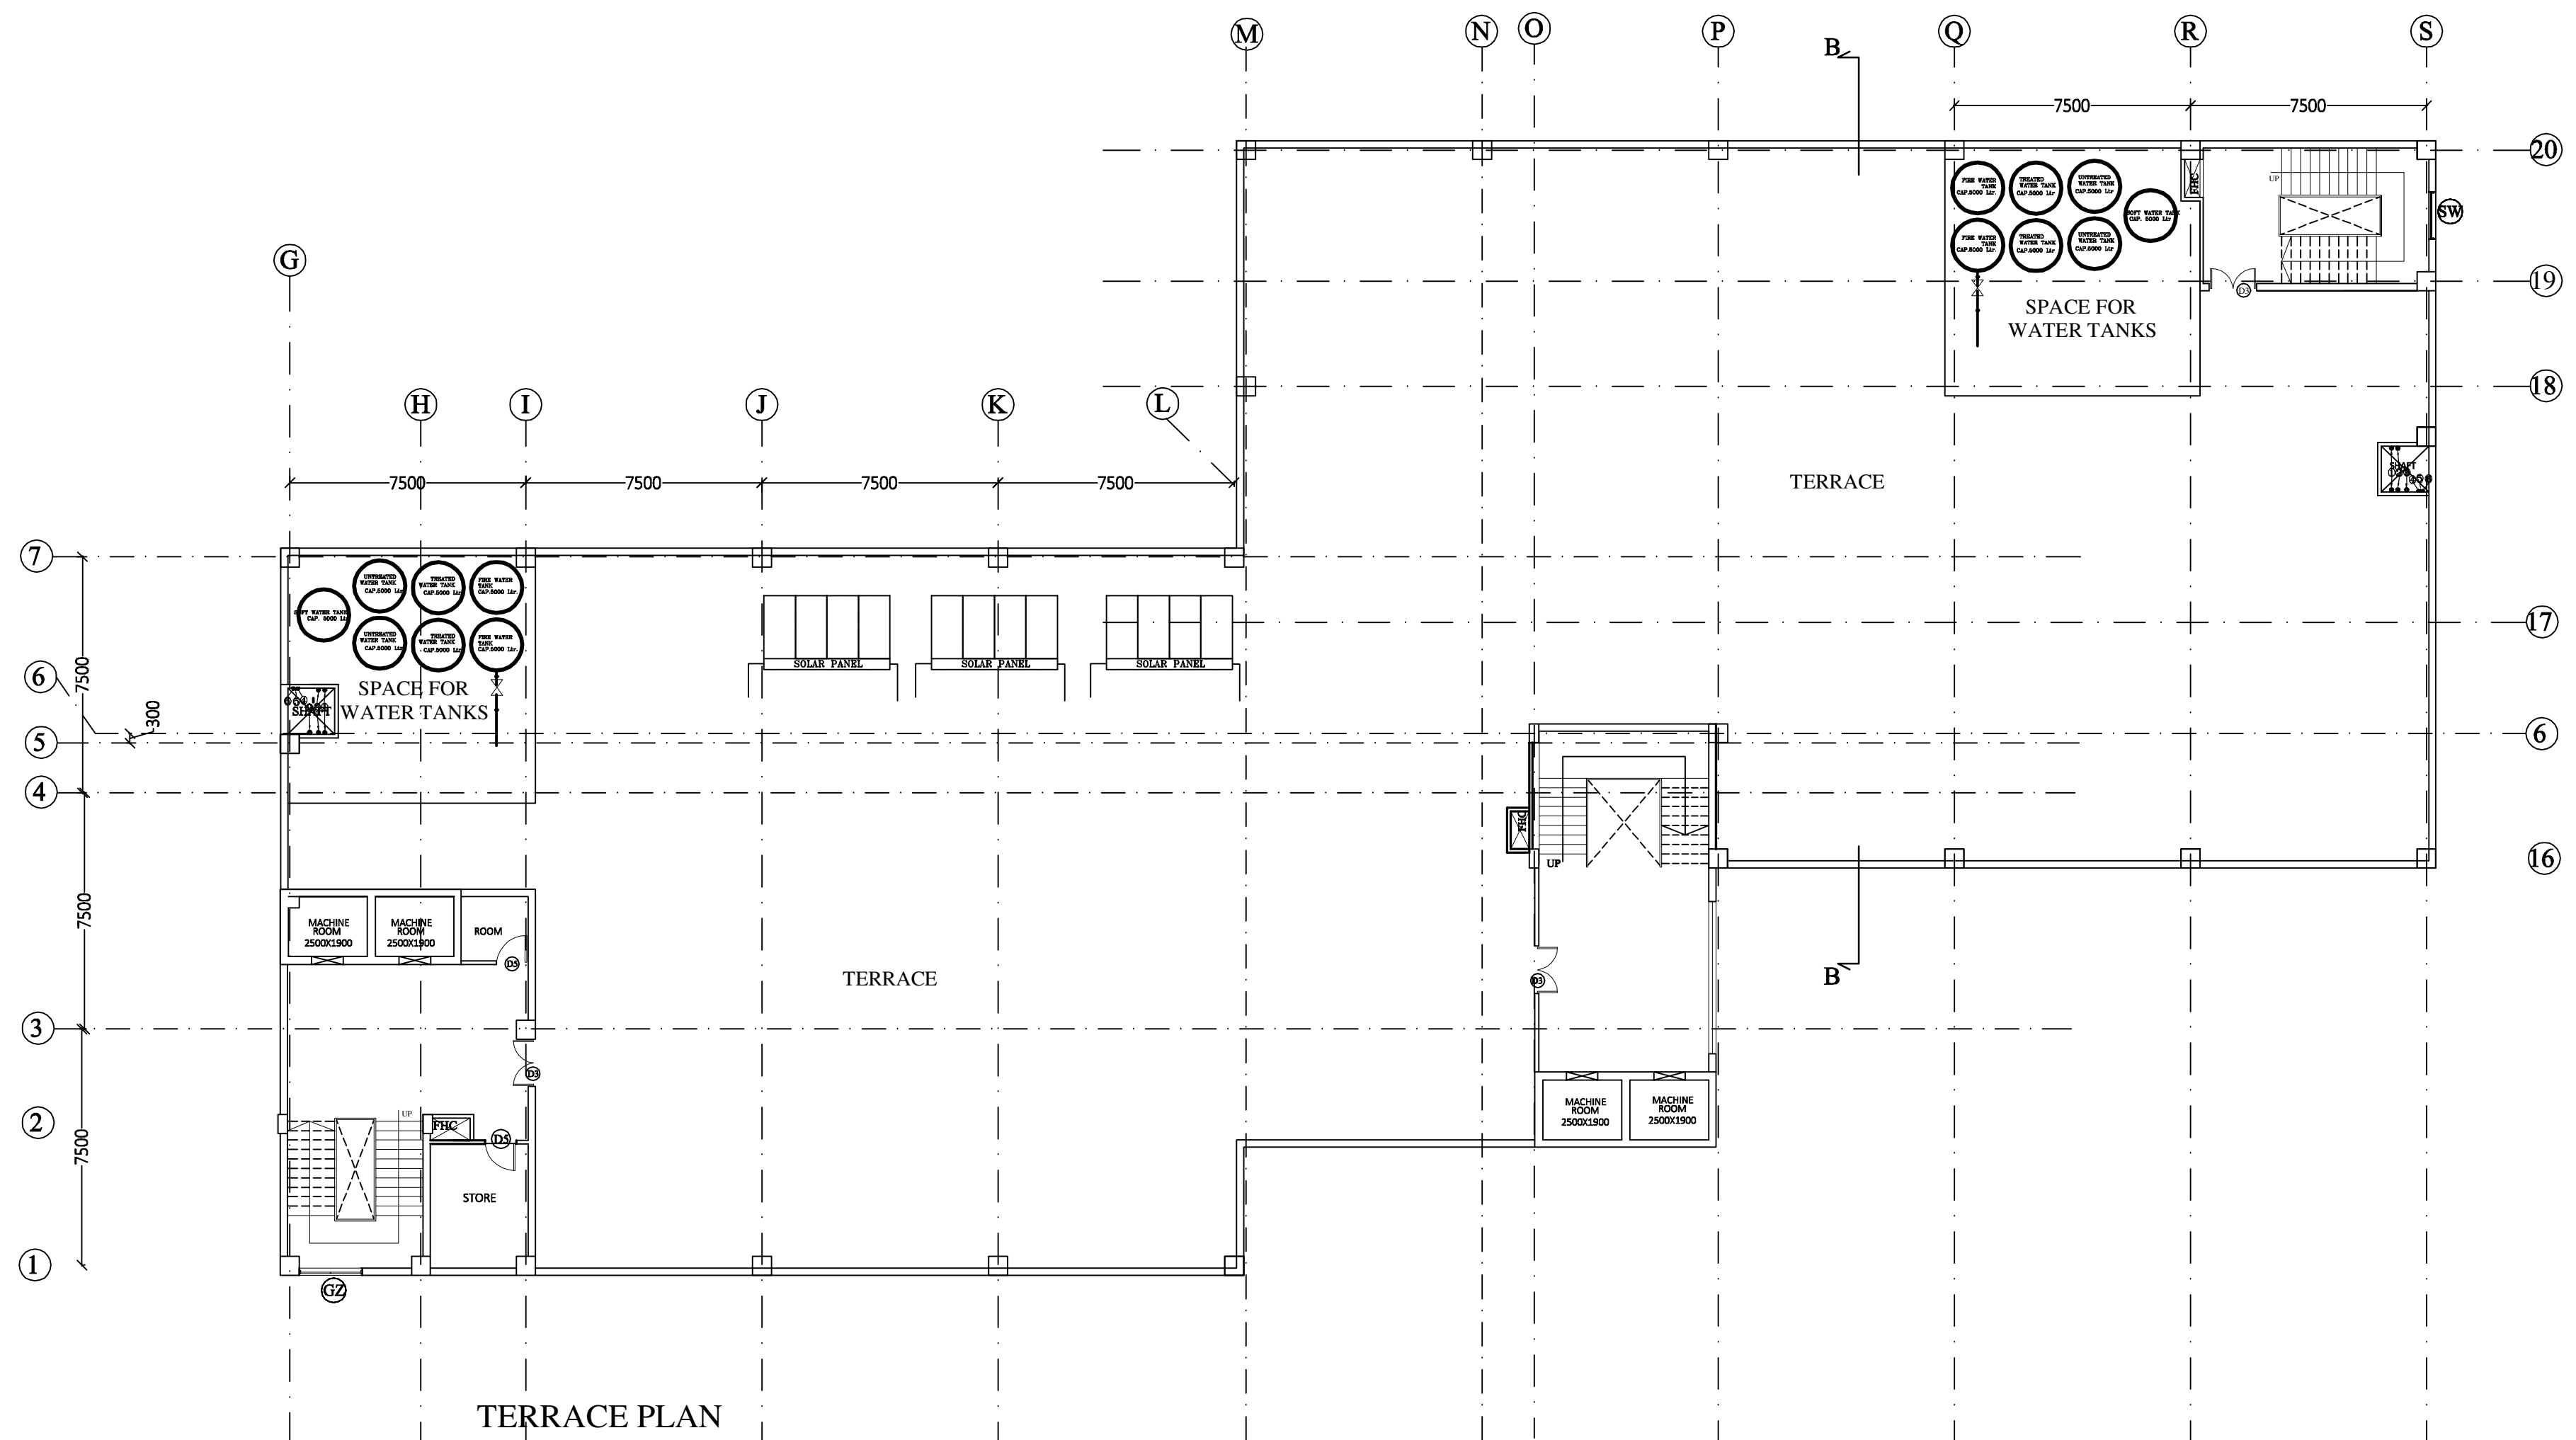

TERRACE PLAN


PROPOSED MEDICAL COLLEGE AT NAHAN (H.P)

TEACHING BLOCK Tender

PLUMBING DESIGN

FLOOR PLANS

HSCC
NEW DELHI INDIA

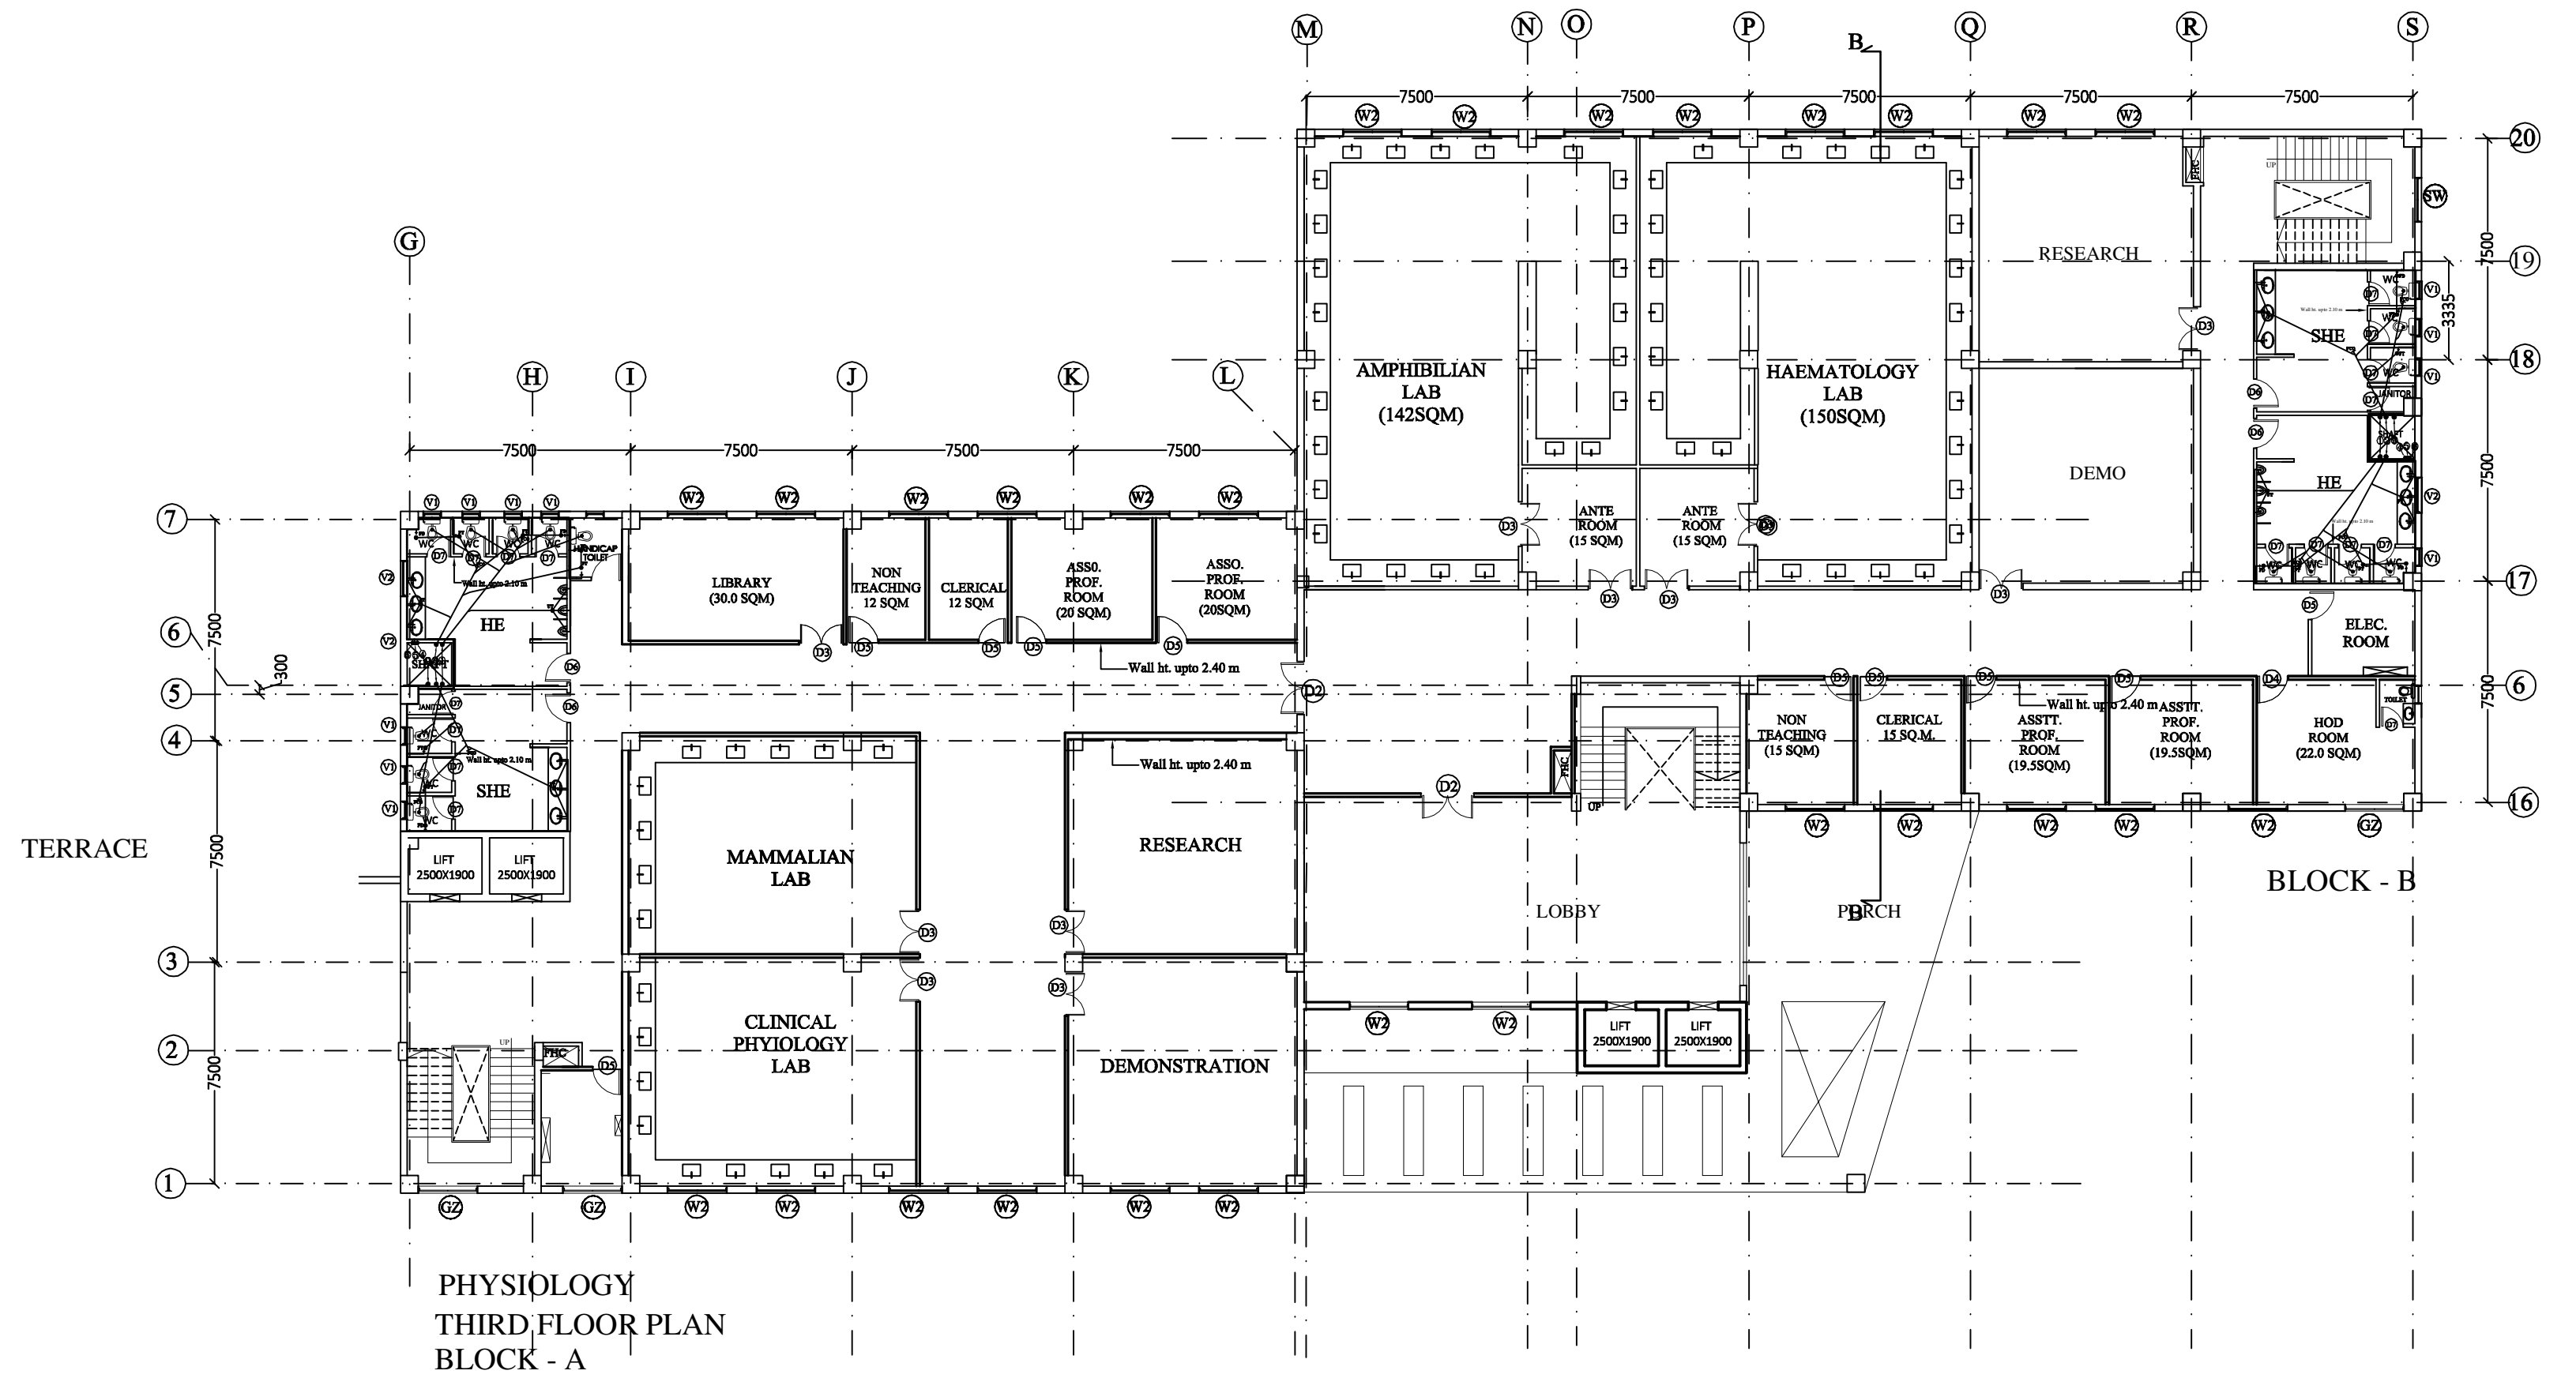

PROPOSED MEDICAL COLLEGE AT
NAHAN (H.P)

TEACHING
BLOCK
Tender

PLUMBING
DESIGN

FLOOR PLANS

HSCC
NEW DELHI INDIA




This drawing with all its contents is the sole intellectual property of the Hospital Services Consultancy Corporation (India) Ltd. Copying of this drawing or part thereof or its use in any form whatsoever without the written permission of HSCC is prohibited.

NORTH

NOTES


DOOR AND WINDOW SCHEDULE

S.NO	TYPE	SIZE	SILL	LINTEL
1.	D1	2000 X 2100	----	2250
2.	D2	1500 X 2100	----	2250
3.	D3	1200 X 2100	----	2250
4.	D4	1000 X 2100	----	2250
5.	D5	800 X 2100	----	2100
6.	W1	1600 X 1350	900	2250
7.	W2	1500 X 1350	900	2250
8.	W3	1200 X 1350	900	2250
9.	W4	900 X 1350	900	2250
10.	W5	750 X 1350	900	2250
11.	GL	1500 X 14650	900	19800
12.	V1	600 X 750	1500	2550
13.	FD	1600 X 2100	1500	2250

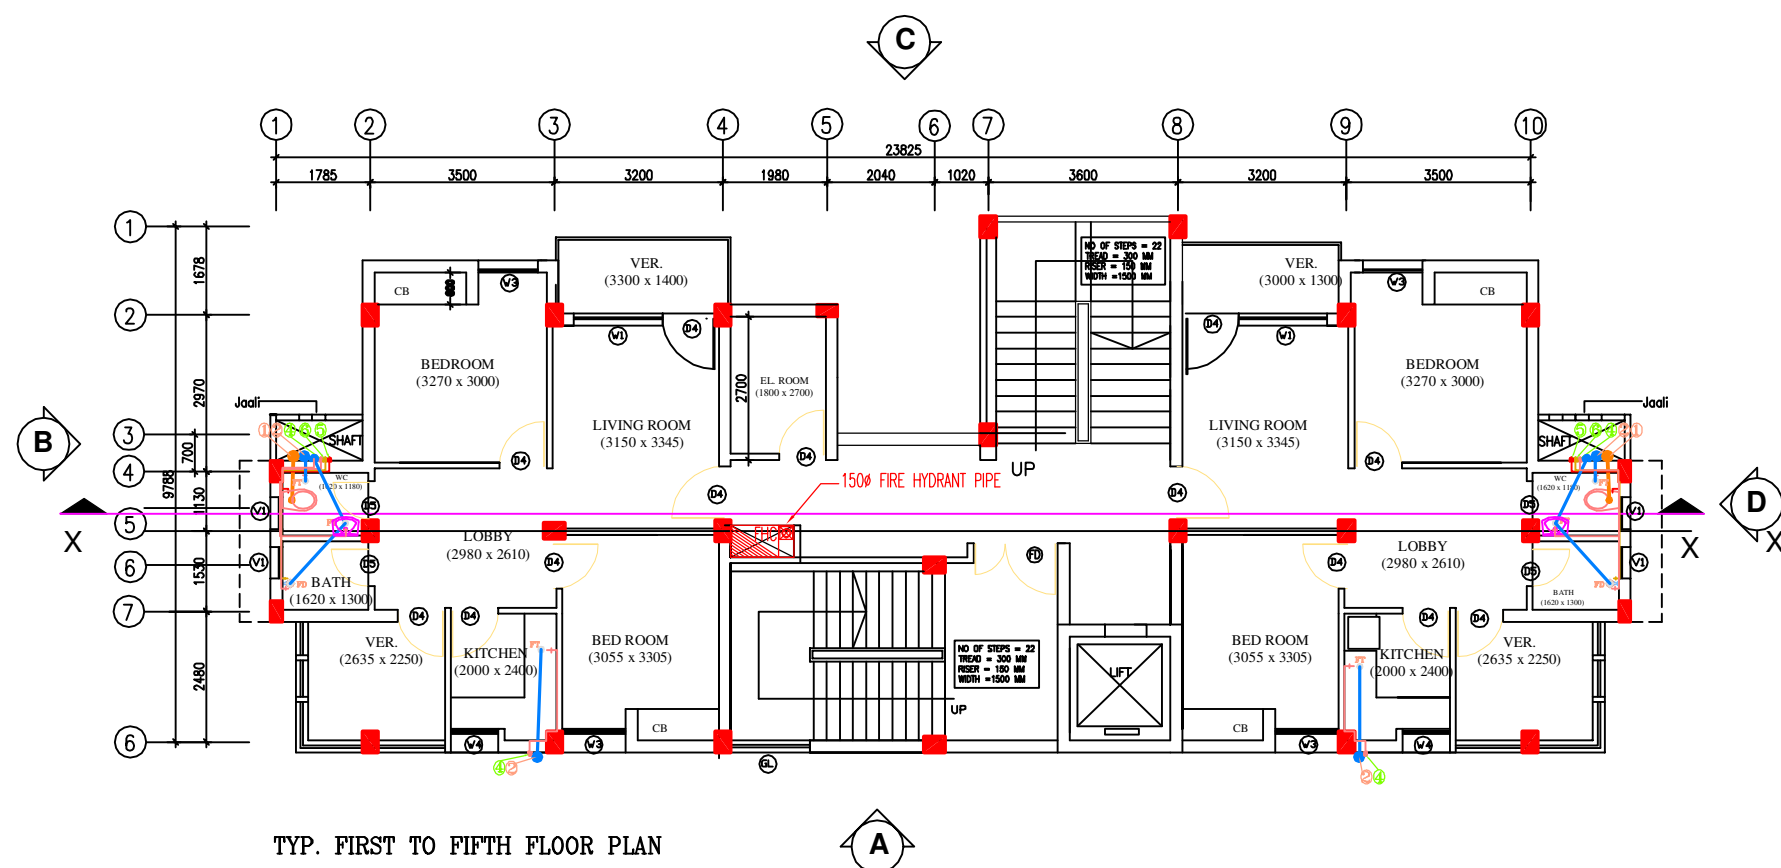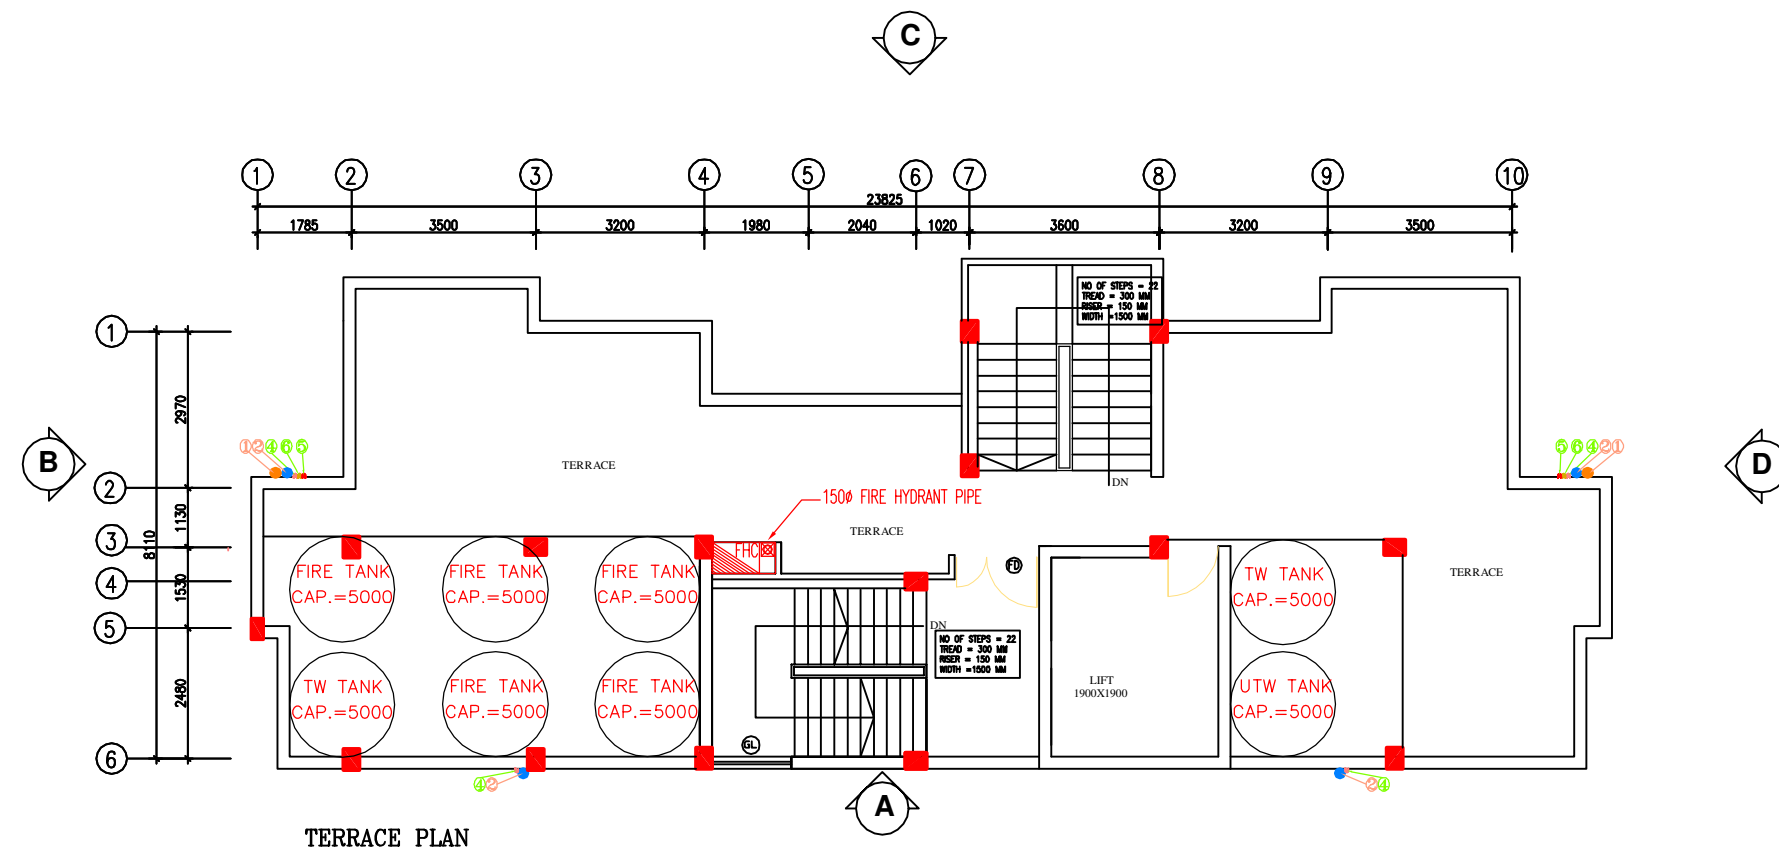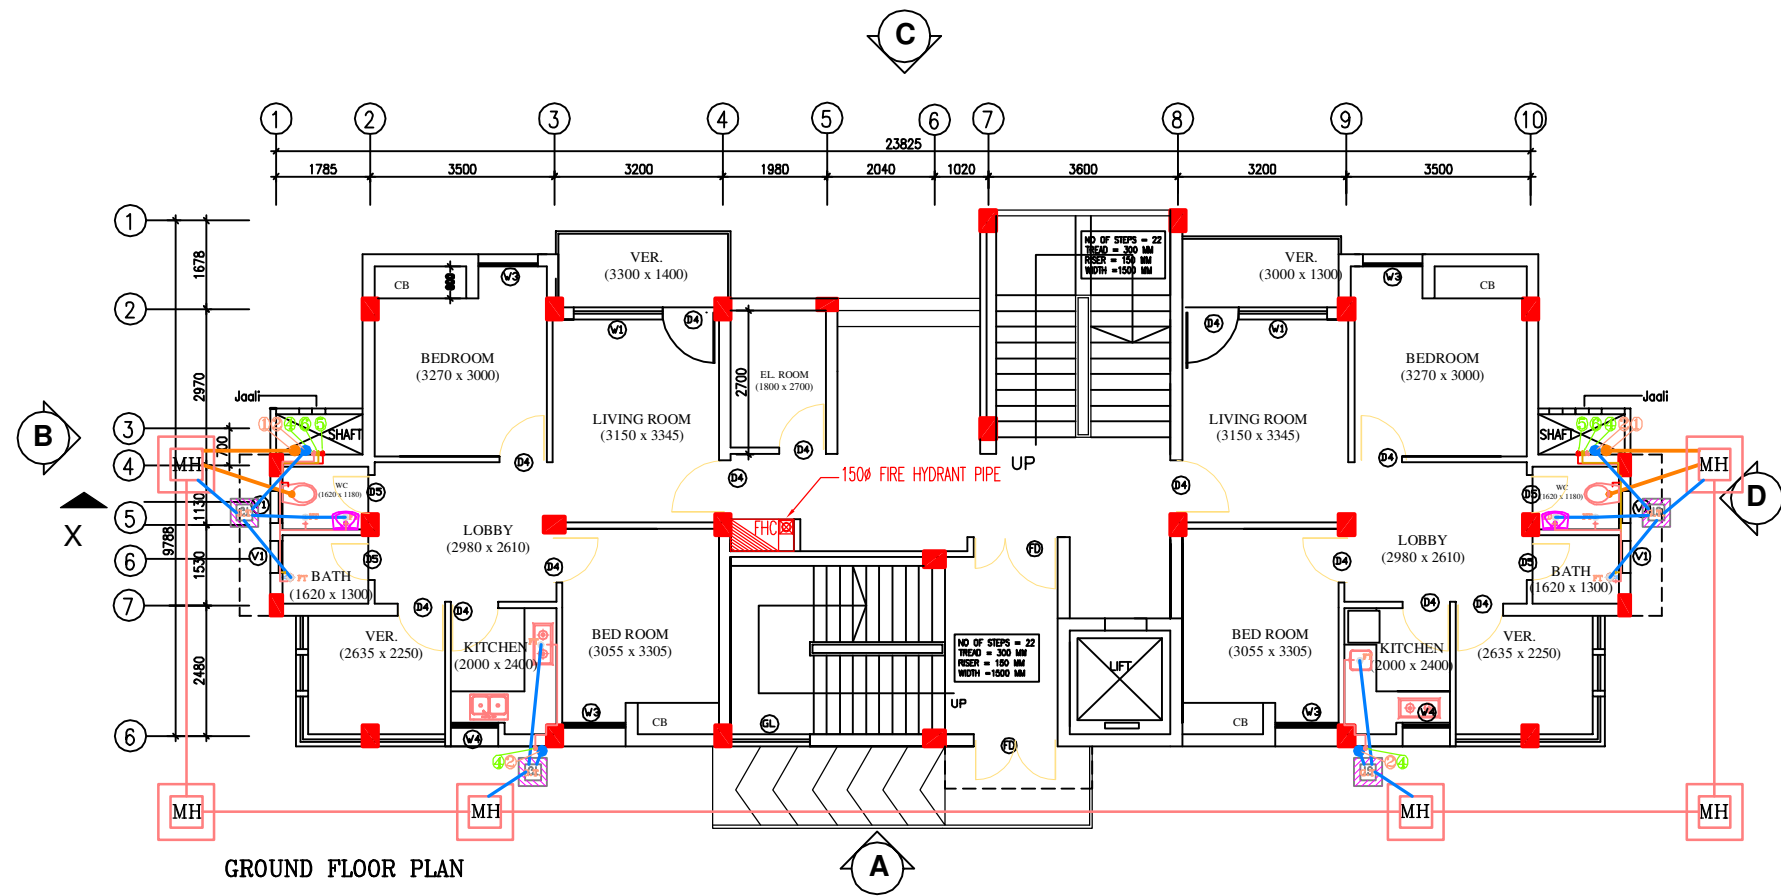

LEGEND:

1	100# Ø 25 SOIL & VENT PIPE
2	100# CLIMATE & VENT PIPE
3	150# Ø 50 SOIL PIPE
4	150# Ø 50 WASTE PIPE
5	UNFINISHED WOODEN FLOOR
6	100# WOODEN FLOOR
7	25# Ø PVC WASTE PIPE
8	Ø 100 WASTE PIPE
9	Ø 100 WASTE PIPE
10	Ø 100 WASTE PIPE
11	Ø 100 WASTE PIPE
12	Ø 100 WASTE PIPE
13	FLOOR TRAP 100/100
14	FLOOR DRAIN 50#
15	FLOOR CLEAN OUT
16	CLEAN OUT PLUG
17	WALL
18	WALL
19	WALL
20	BULLY TRAP 200x300mm

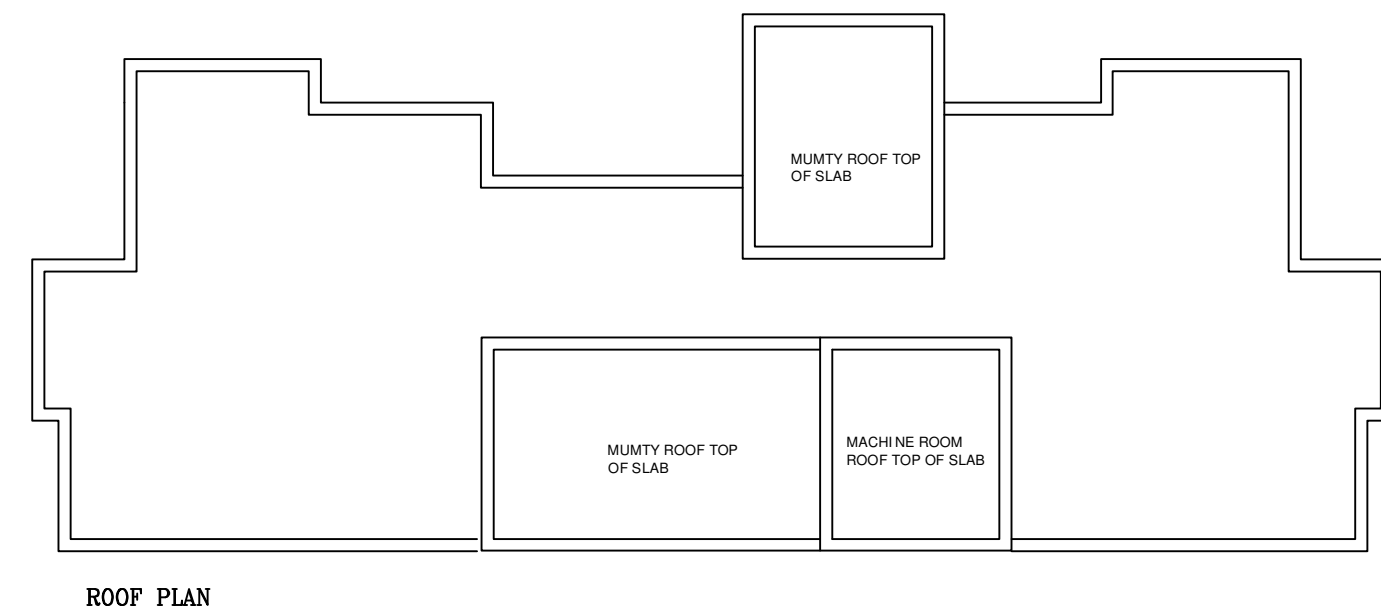

PROJECT

PROPOSED MEDICAL COLLEGE
AT NAHAN,
HIMACHAL PRADESH

TITLE PHE

TENDER DRAWING

TYPE - III

FLOOR PLANS

HSCC/MC/NAHAN/WD/HOUSING-III/PL-01

Drawing No.

R-0

Revision

Job No.

Scale

Date: 05/09/2016

App. By.

Rev. By.

Prep. By.

OWNER'S SIGNATURE


ARCHITECT'S SIGNATURE

HSCC

HSCC (INDIA) LIMITED
(A GOVERNMENT OF INDIA ENTERPRISES)

NEW DELHI

INDIA

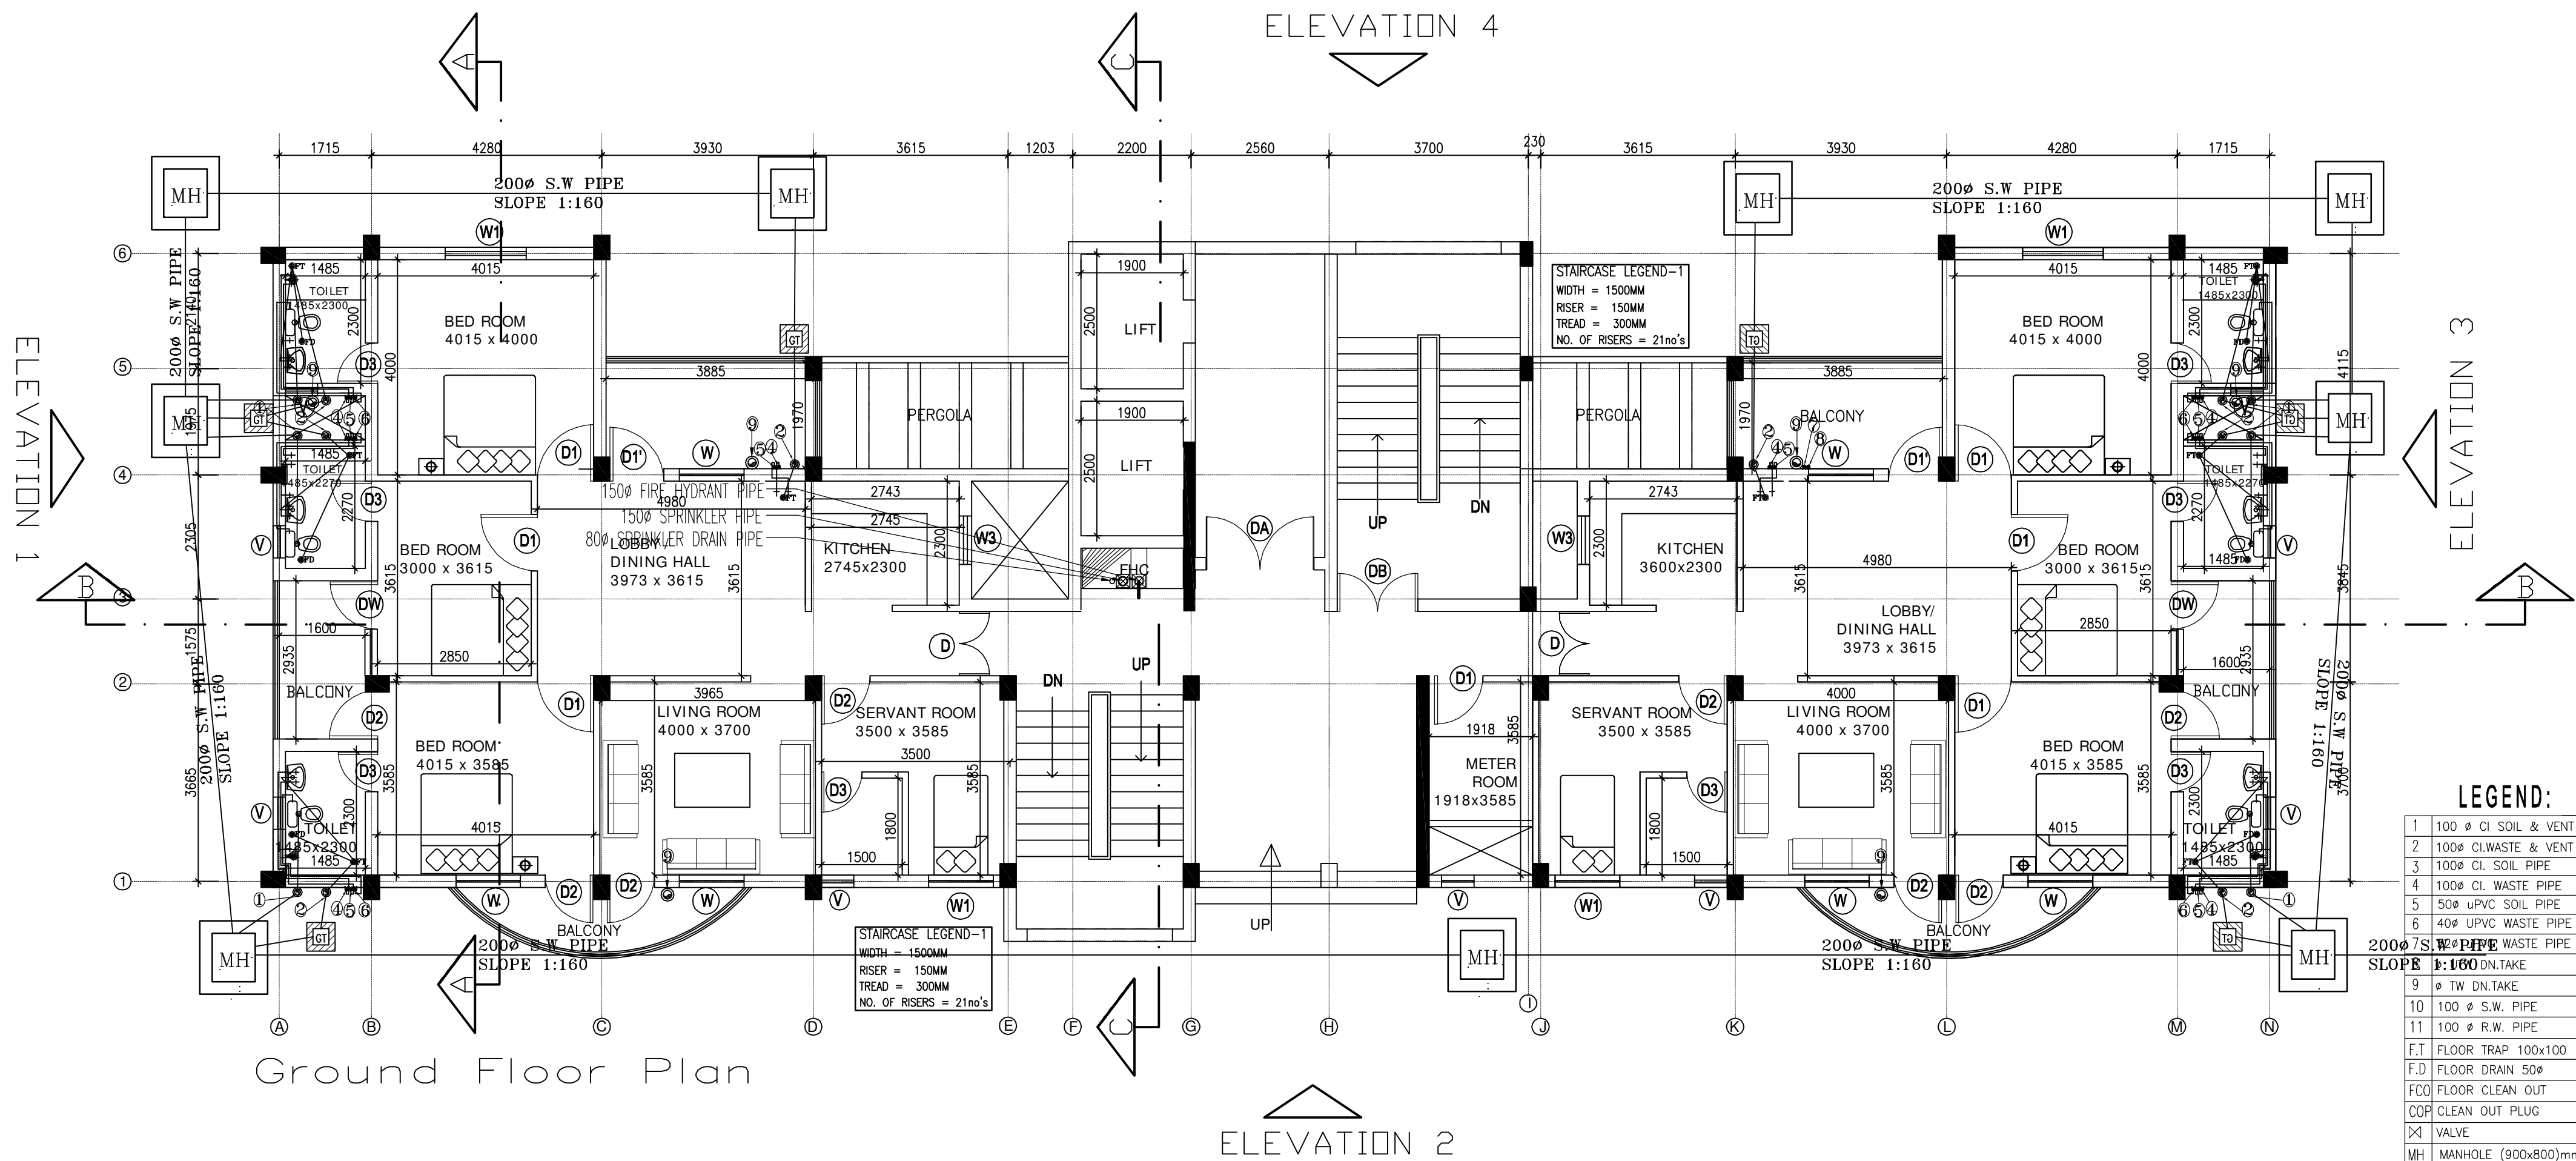

Ground Floor Plan

LEGEND:

1	100 φ CI SOIL & VENT PIPE
2	100φ CI.WASTE & VENT PIPE
3	100φ CI. SOIL PIPE
4	100φ CI. WASTE PIPE
5	50φ uPVC SOIL PIPE
6	40φ UPVC WASTE PIPE
7	200φ S.W PIPE WASTE PIPE
8	100φ S.W PIPE DN.TAKE
9	φ TW DN.TAKE
10	100 φ S.W. PIPE
11	100 φ R.W. PIPE
F.T	FLOOR TRAP 100x100
F.D	FLOOR DRAIN 50φ
FCO	FLOOR CLEAN OUT
COP	CLEAN OUT PLUG
∩	VALVE
MH	MANHOLE (900x800)mm
GT	GULLY TRAP(300X300)mm


PROPOSED MEDICAL COLLEGE AT NAHAN (H.P)

TYPE-IV

TENDER PHE
DRAWINGS

PLAN
DATE 27/05/2016

HSCC
NEW DELHI INDIA

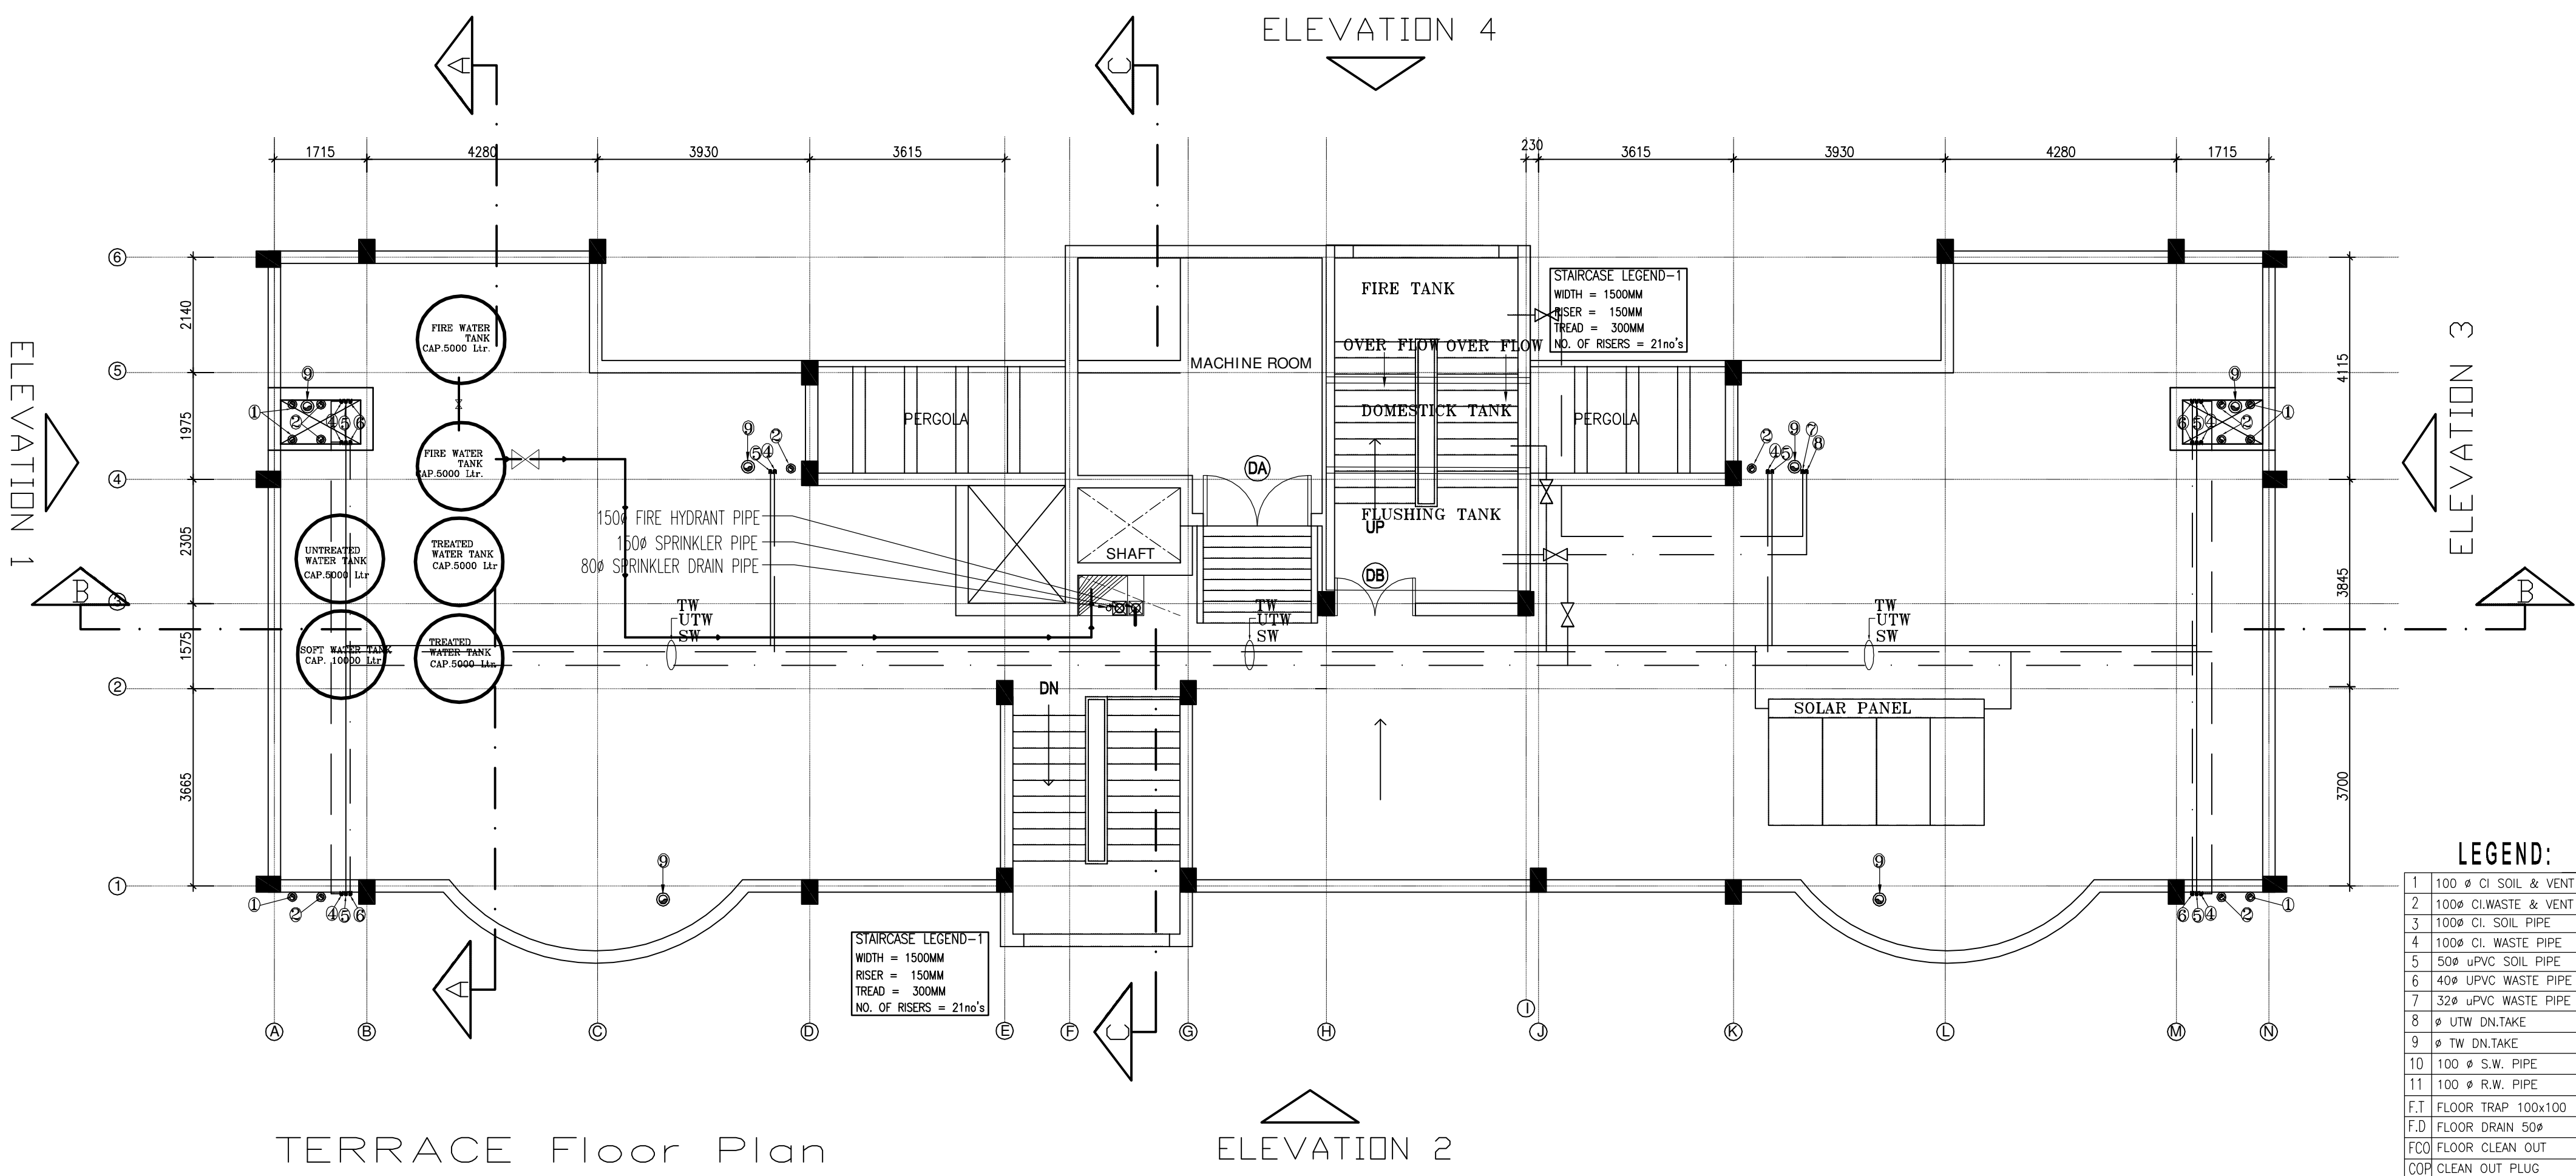


PROPOSED MEDICAL COLLEGE AT NAHAN (H.P.)

TYPE-IV

TENDER PHE DRAWINGS

PLAN
 DATE 27/05/2016

HSCC
 NEW DELHI INDIA

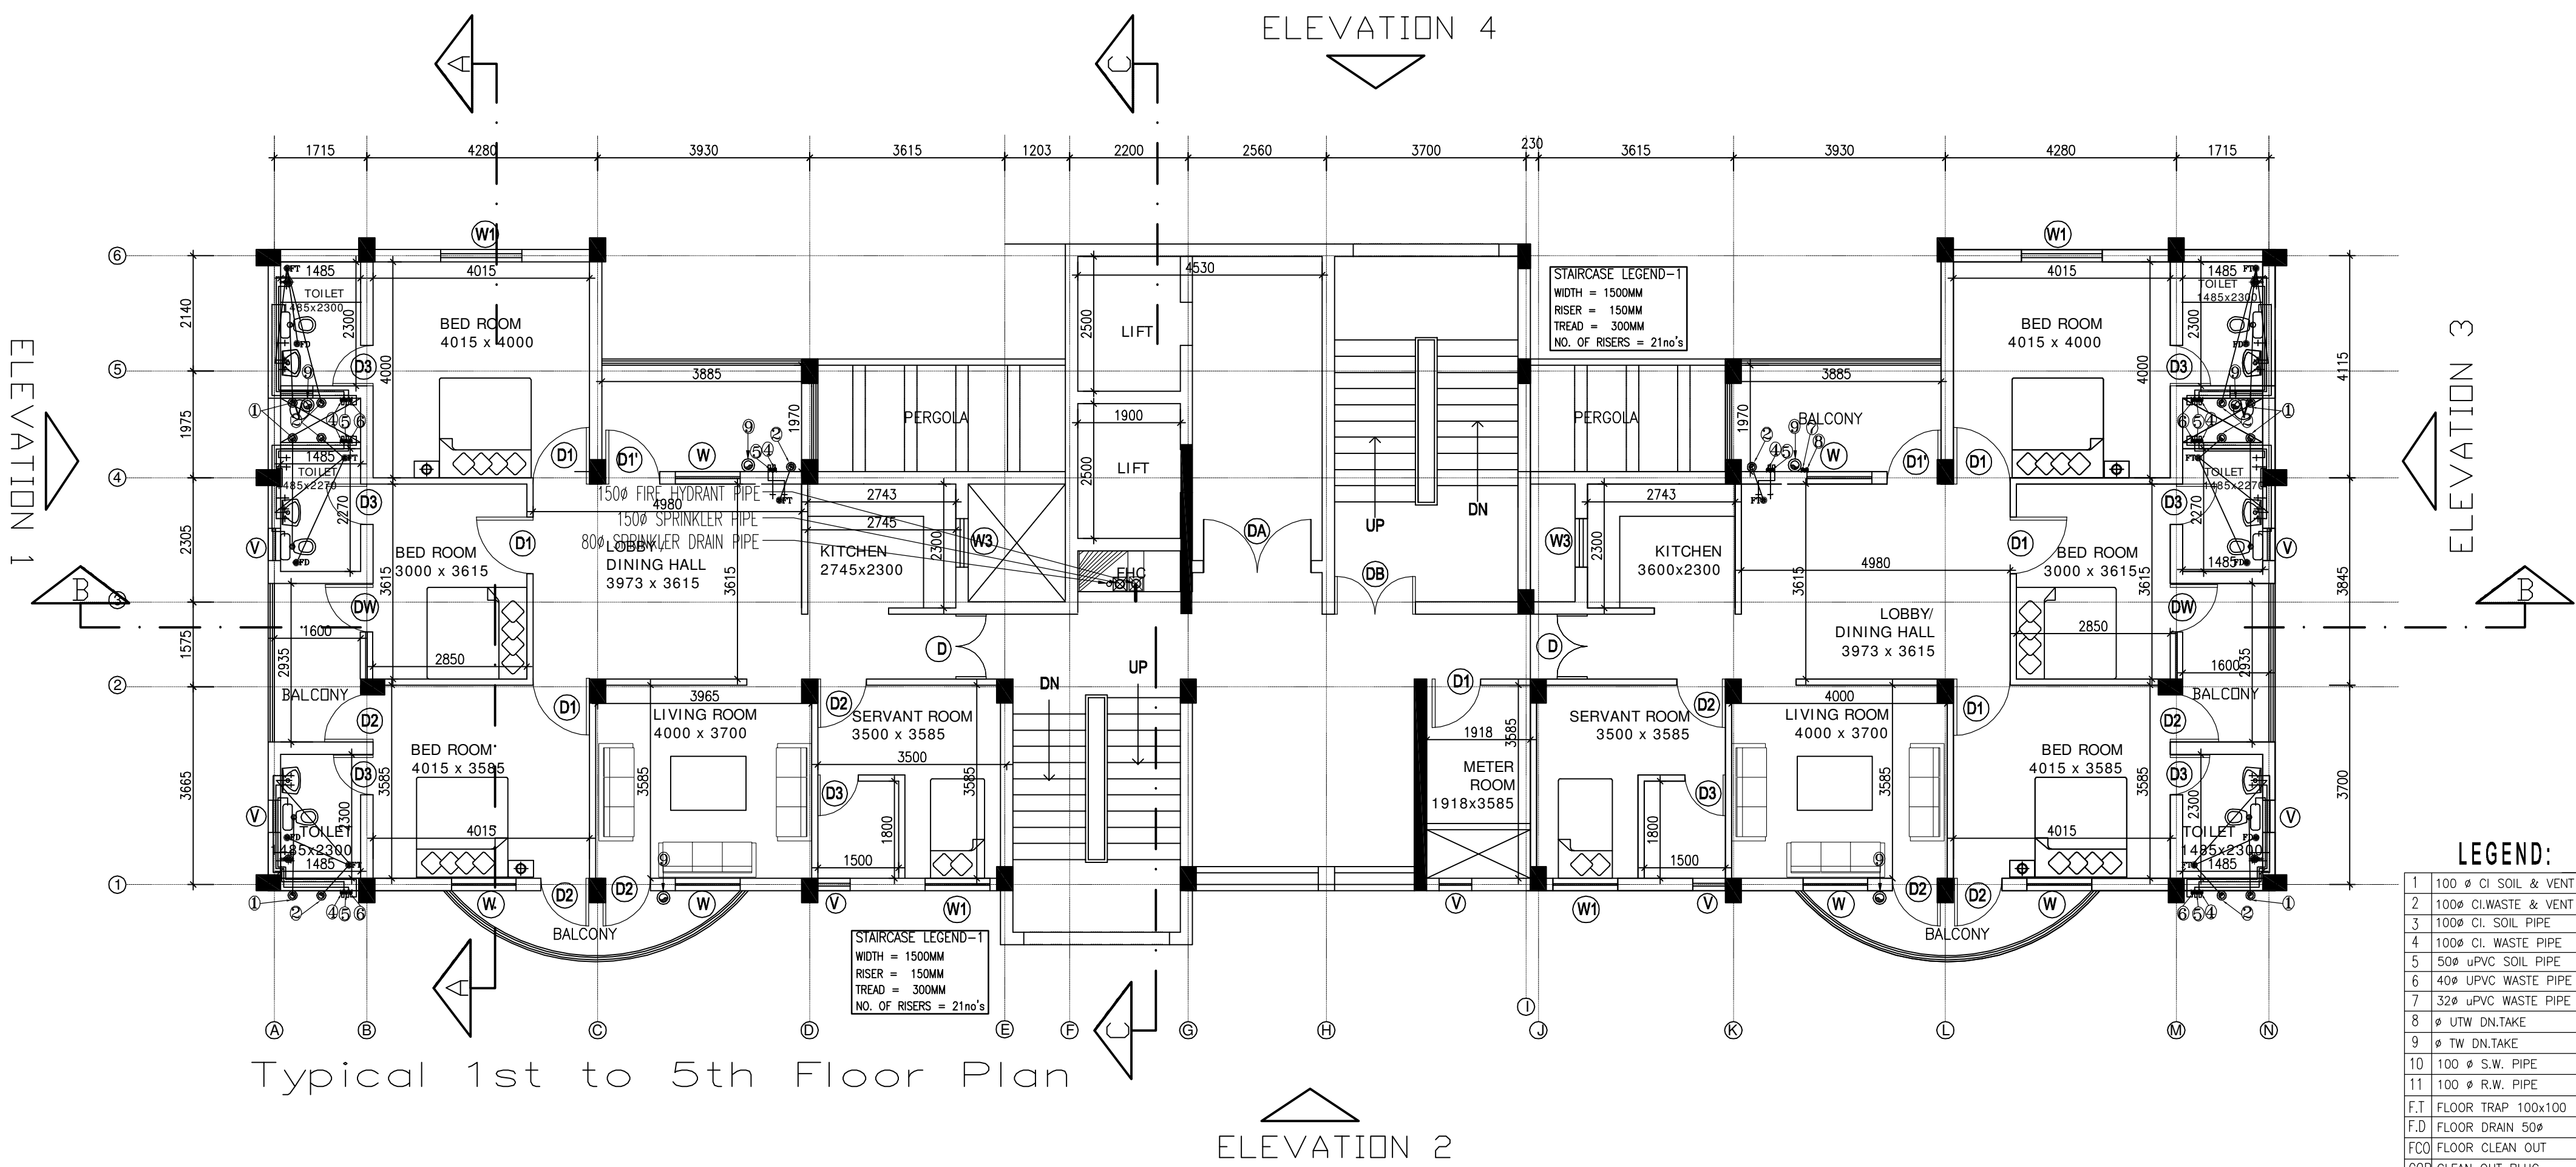

Typical 1st to 5th Floor Plan

LEGEND:

1	100 φ CI SOIL & VENT PIPE
2	100φ CI.WASTE & VENT PIPE
3	100φ CI. SOIL PIPE
4	100φ CI. WASTE PIPE
5	50φ uPVC SOIL PIPE
6	40φ UPVC WASTE PIPE
7	32φ uPVC WASTE PIPE
8	φ UTW DN.TAKE
9	φ TW DN.TAKE
10	100 φ S.W. PIPE
11	100 φ R.W. PIPE
F.T	FLOOR TRAP 100x100
F.D	FLOOR DRAIN 50φ
FCO	FLOOR CLEAN OUT
COP	CLEAN OUT PLUG
∩	VALVE
MH	MANHOLE (900x800)mm
GT	GULLY TRAP(300X300)mm

PROPOSED MEDICAL COLLEGE AT NAHAN (H.P)

TYPE-IV

TENDER PHE DRAWINGS

PLAN
DATE 27/05/2016

HSCC
NEW DELHI INDIA