


This drawing with all its contents is the sole intellectual property of the Hospital Services Consultancy Corporation (India) Ltd. Copying of this drawing or part thereof or its use in any form whatsoever without the written permission of HSCC is prohibited.

SNO.	TYPE	SIZE OF OPENINGS	CILL LEVEL	LINTEL LEVEL	REMARKS
1	D	2400 X 2400	000	2400	
2	D1	1800 X 2100	000	2200	
3	D2	1500 X 2100	000	2200	
4	D3	1200 X 2100	000	2200	
5	D4	1000 X 2100	000	2200	
6	D5	900 X 2100	000	2200	
7	D6	800 X 2100	000	2200	
8	SW	1500 X 1500	1800	3300	
9	W1	2000 X 1500	900	2400	
10	W2	2400 X 1500	900	2400	
11	V1	600 X 900	1500	2400	
12	V2	1200 X 900	1500	2400	
13	GZ	1500 X 20700	900	21600	

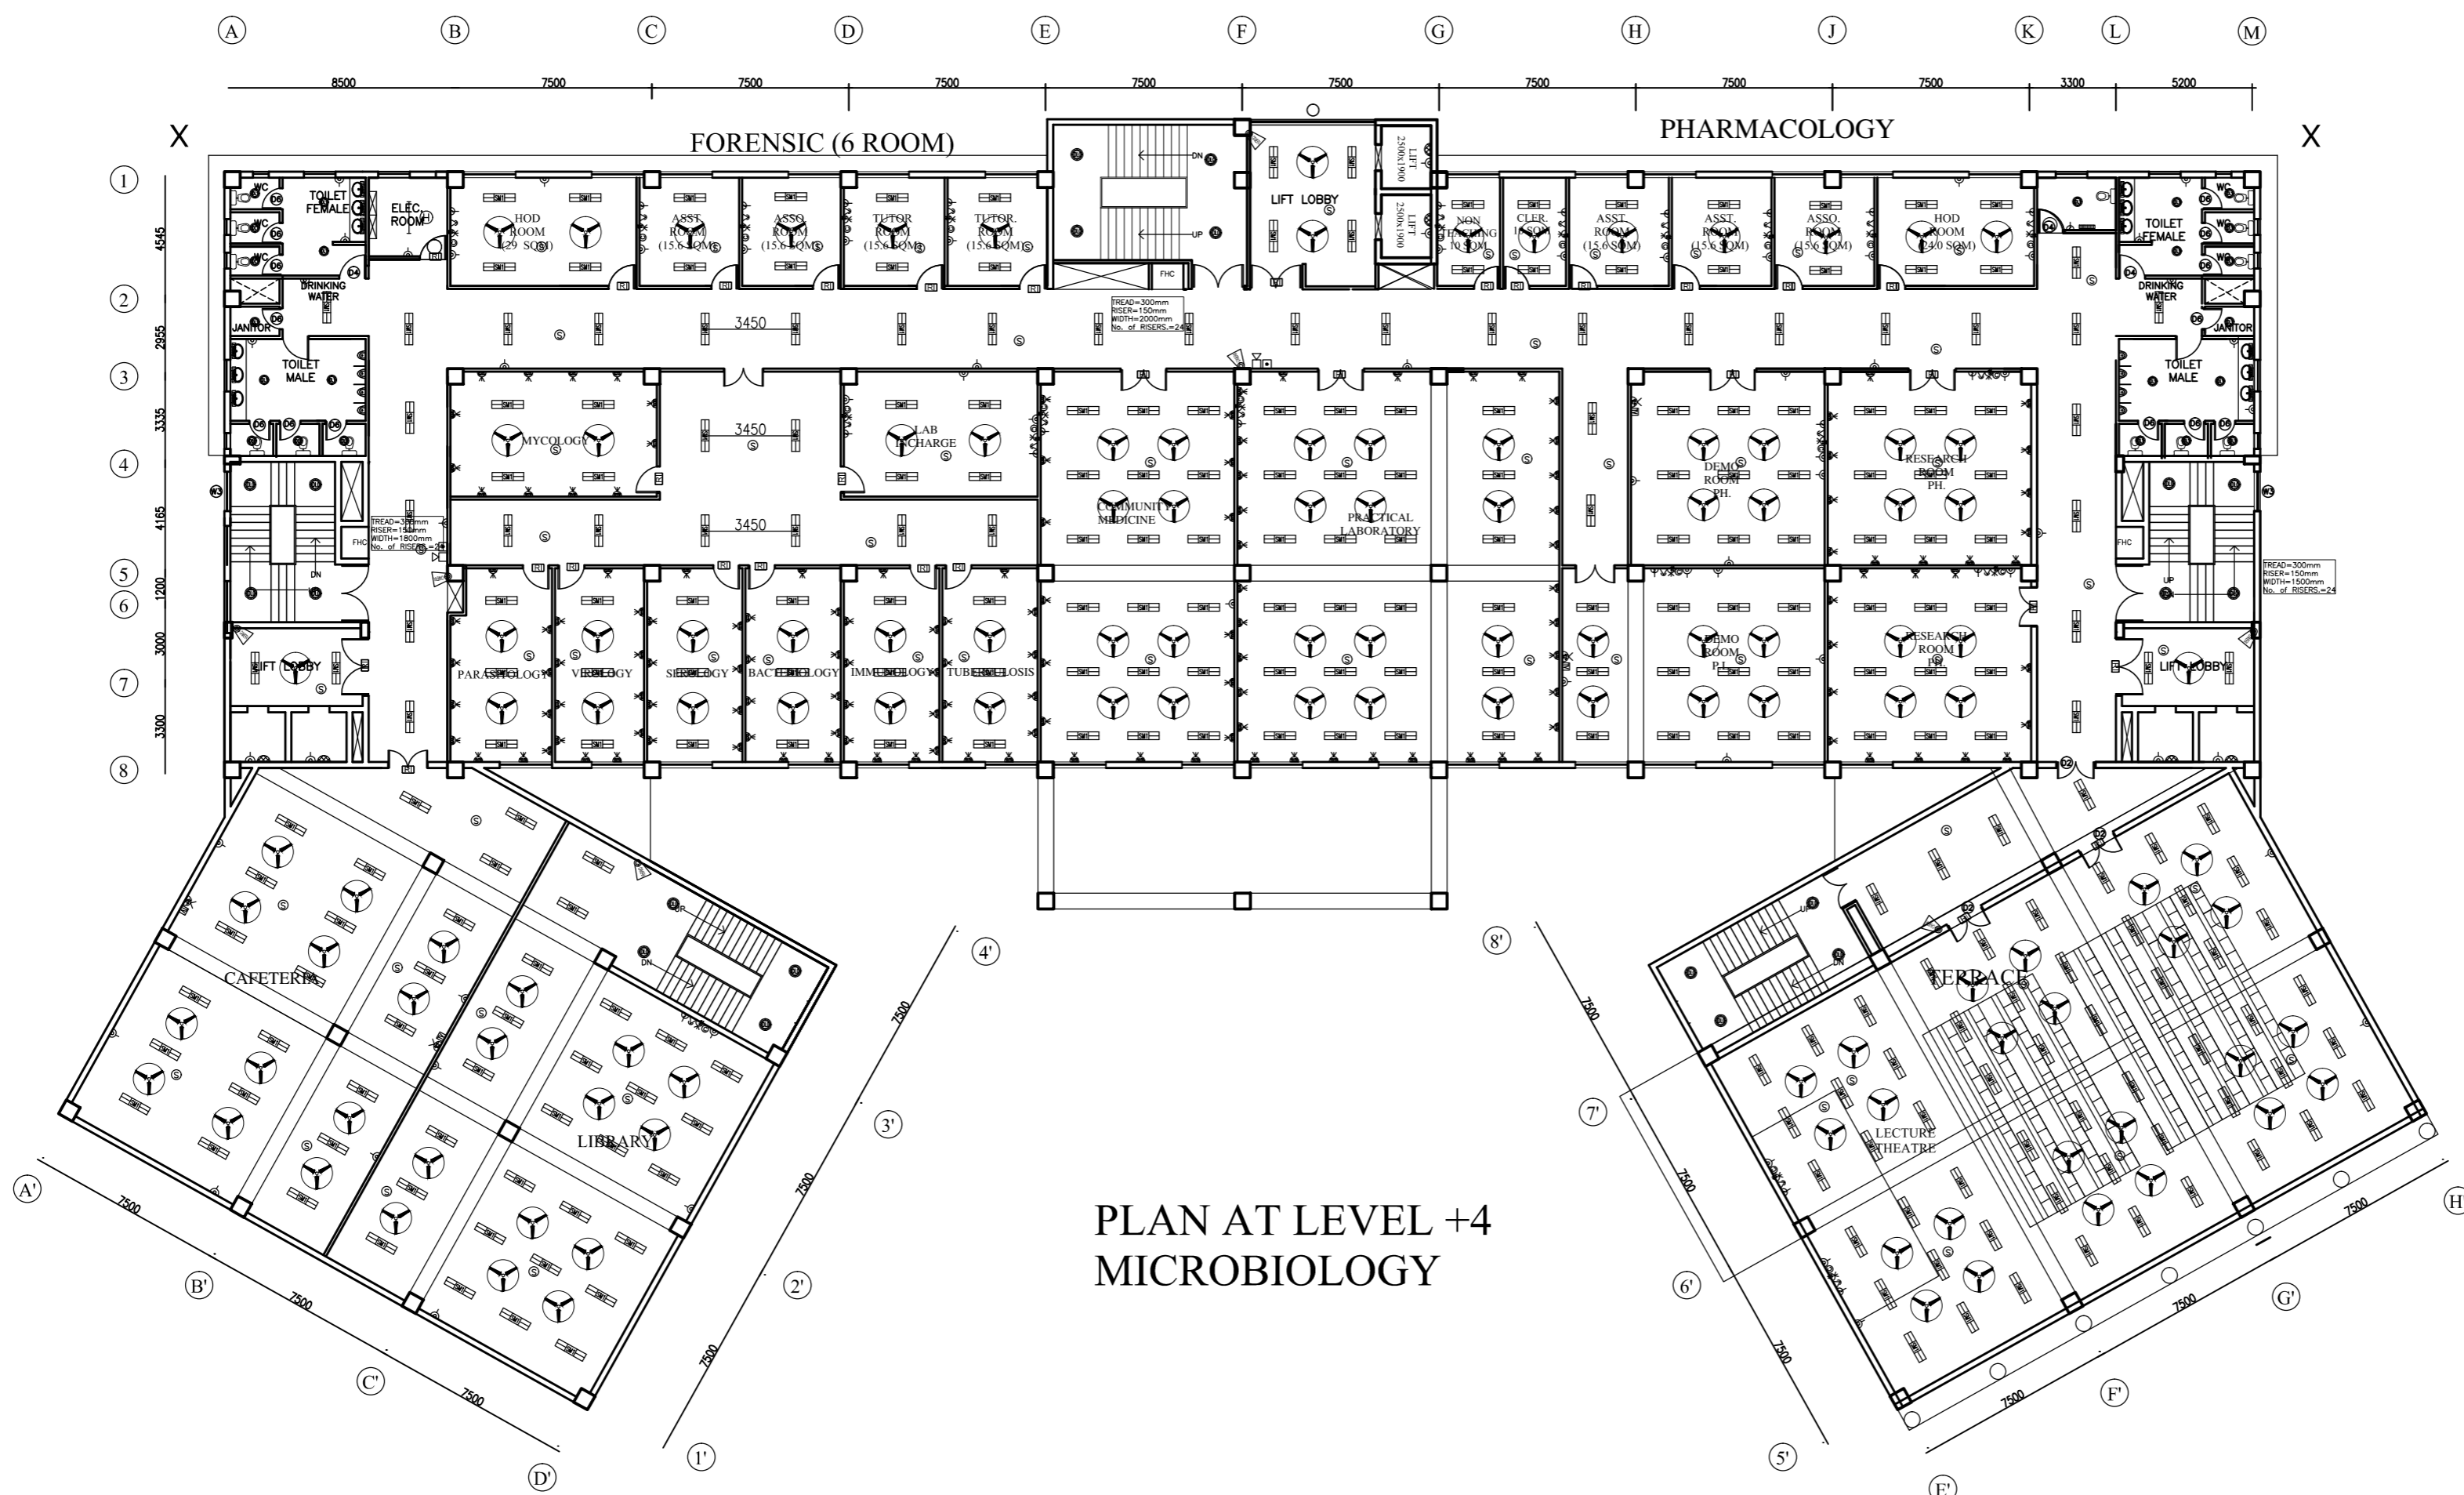

PROJECT

PROPOSED 100 ADMISSION
MEDICAL COLLEGE AT
CHAMBA,
HIMACHAL PRADESH

TITLE ELECTRICAL

TENDER DRAWING.

PLAN AT LEVEL +4
ELECTRICAL LAYOUT


HSCC/D&E/CHAMBA/TB/TD/EL-601
Drawing. No.

JOB NO.	NTS SCALE	DATE
App. By.	Checked By	Prep. By

HSCC (INDIA) LIMITED
(A GOVERNMENT OF INDIA ENTERPRISES)
HSCC
NEW DELHI INDIA

This drawing with all its contents is the sole intellectual property of the Hospital Services Consultancy Corporation (India) Ltd. Copying of this drawing or part thereof or its use in any form whatsoever without the written permission of HSCC is prohibited.

SNO.	TYPE	SIZE OF OPENINGS	CILL LEVEL	LINTEL LEVEL	REMARKS
1	D	2400 X 2400	900	2400	
2	D1	1800 X 2100	900	2200	
3	D2	1500 X 2100	900	2200	
4	D3	1200 X 2100	900	2200	
5	D4	1000 X 2100	900	2200	
6	D5	900 X 2100	900	2200	
7	D6	800 X 2100	900	2200	
8	SW	1500 X 1500	1800	3300	
9	W1	2000 X 1500	900	2400	
10	W2	2400 X 1500	900	2400	
11	V1	800 X 900	1500	2400	
12	V2	1200 X 900	1500	2400	
13	GZ	1500 X 20700	900	21600	

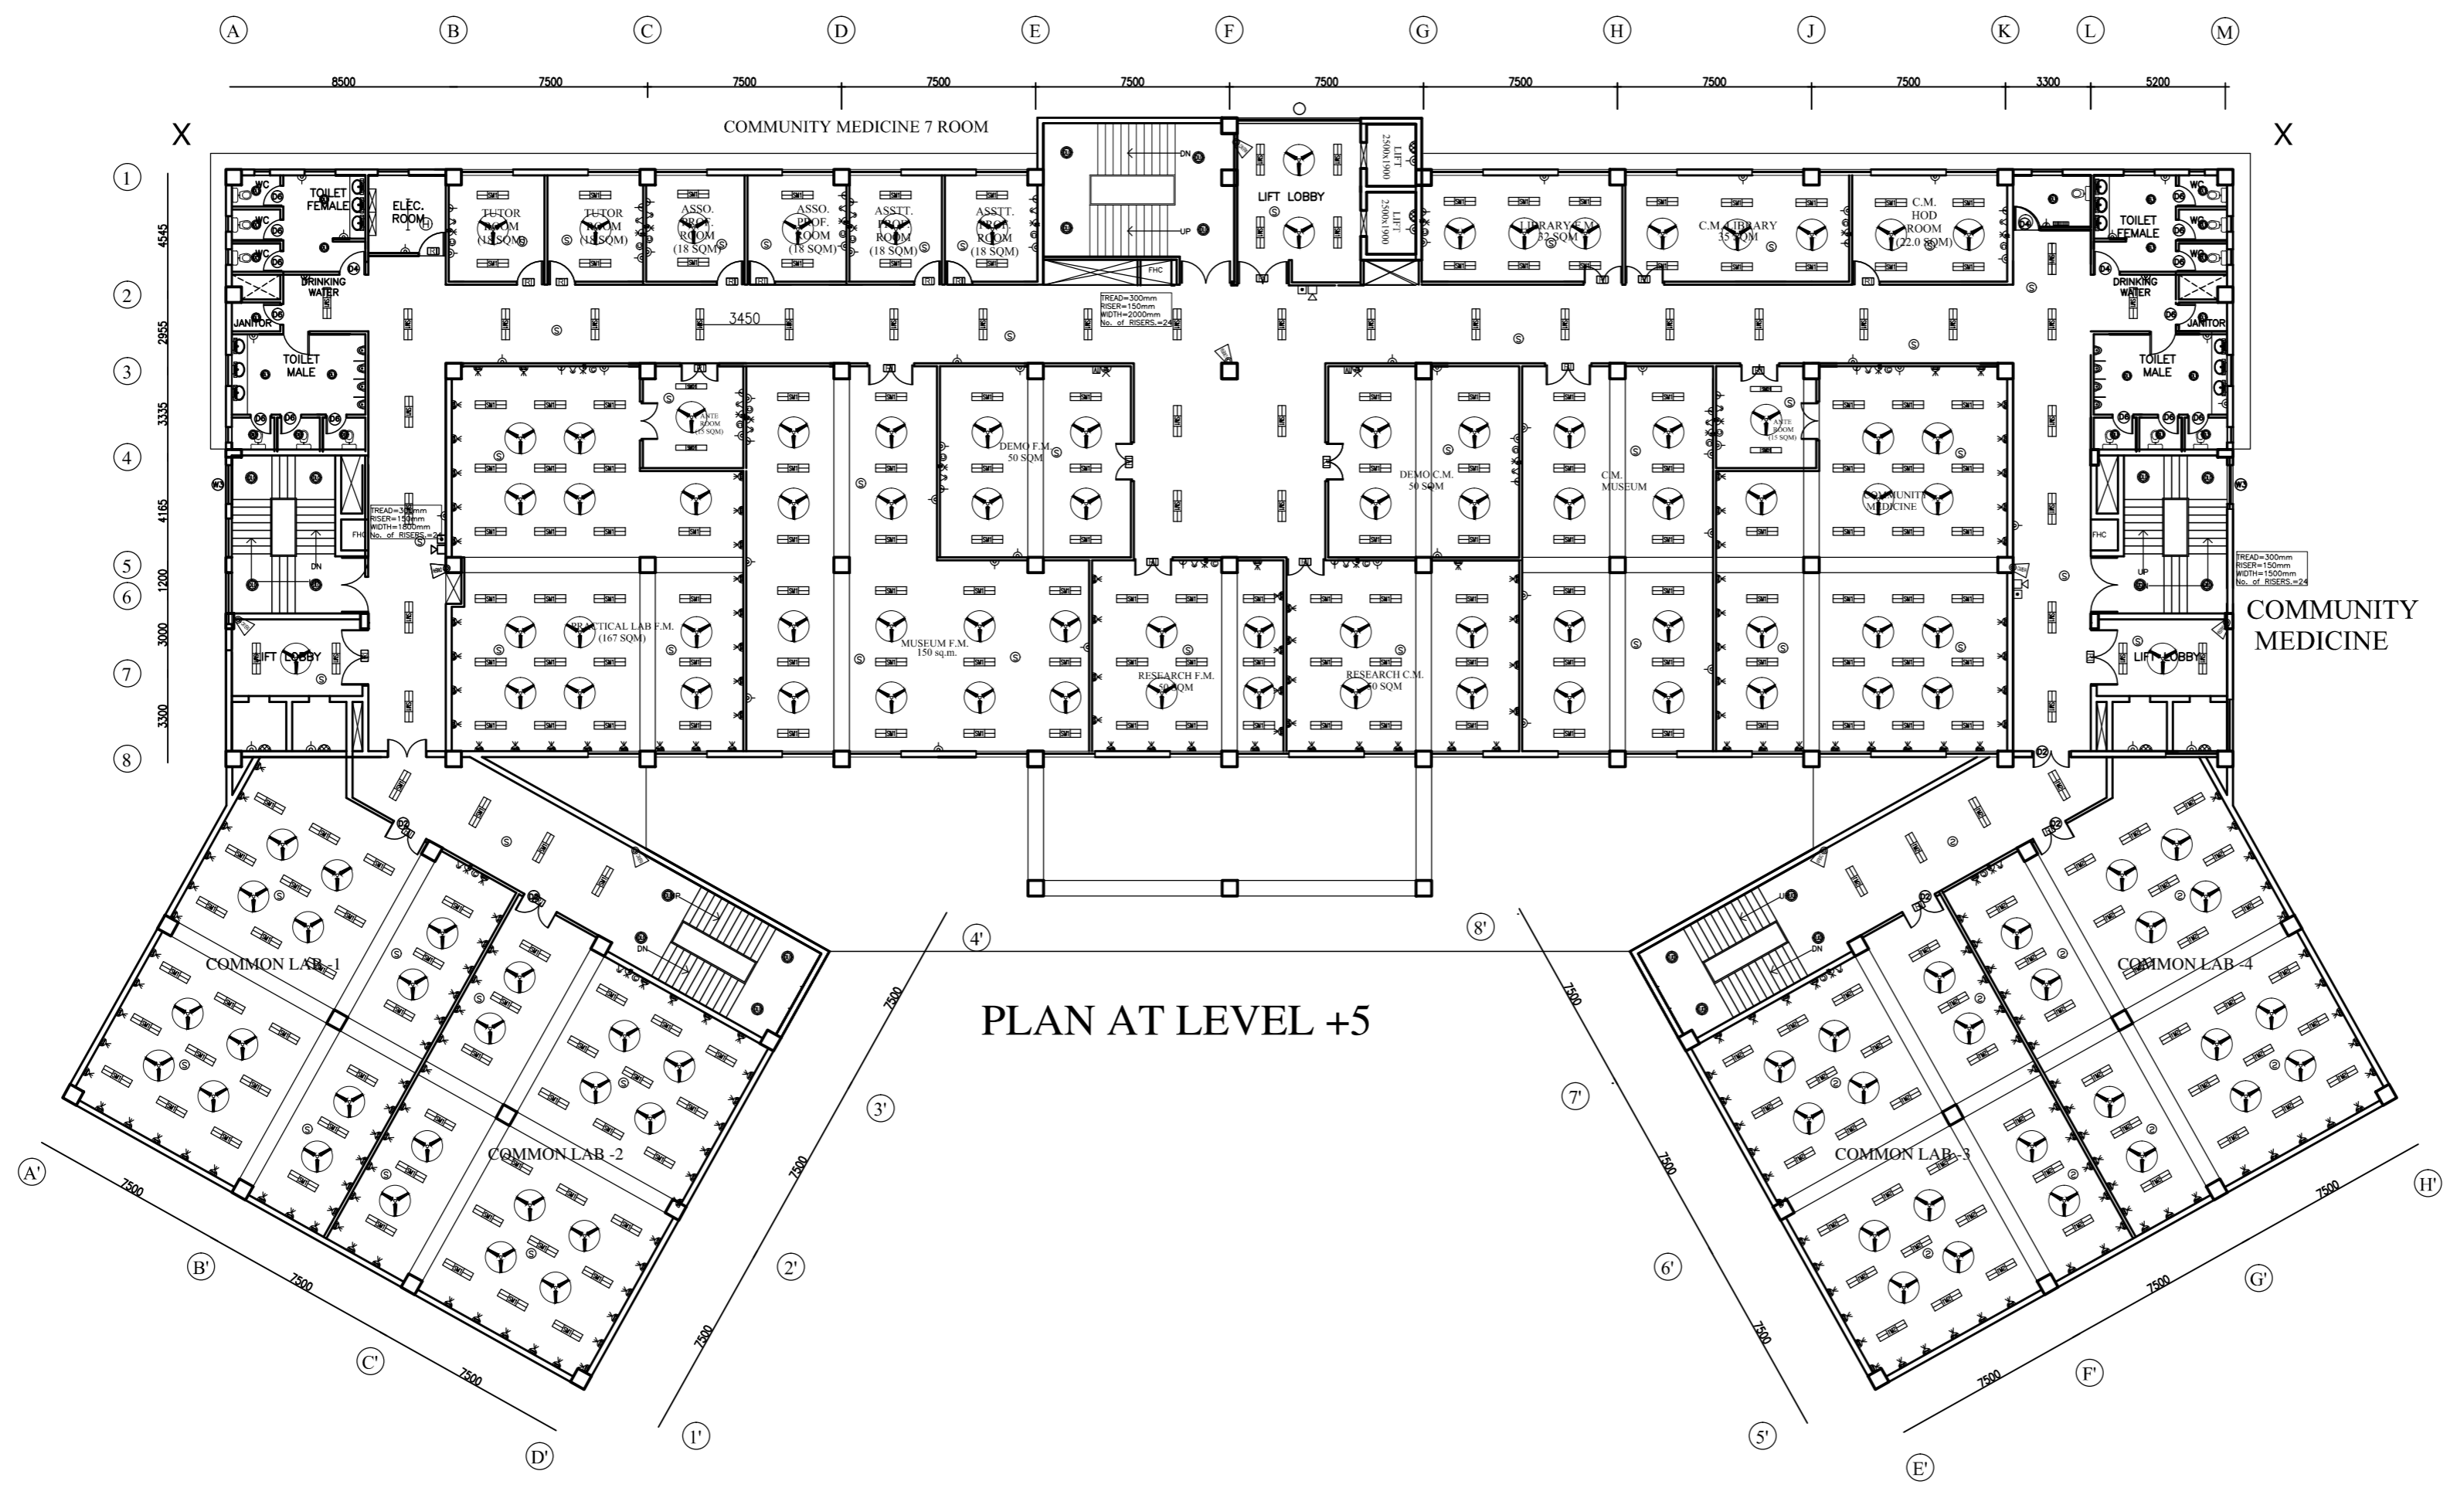

PLAN AT LEVEL +5

PROJECT

PROPOSED 100 ADMISSION
MEDICAL COLLEGE AT
CHAMBA,
HIMACHAL PRADESH

TITLE ELECTRICAL

TENDER DRAWING.

PLAN AT LEVEL +5
ELECTRICAL LAYOUT


HSCC/D&E/CHAMBA/TB/TD/EL-606
Drawing. No.

JOB NO.	NTS SCALE	DATE
App. By.	Checked By	Prep. By

HSCC (INDIA) LIMITED
(A GOVERNMENT OF INDIA ENTERPRISES)
HSCC
NEW DELHI INDIA

This drawing with all its contents is the sole intellectual property of the Hospital Services Consultancy Corporation (India) Ltd. Copying of this drawing or part thereof or its use in any form whatsoever without the written permission of HSCC is prohibited.

SNO.	TYPE	SIZE OF OPENINGS	CILL LEVEL	LINTEL LEVEL	REMARK
1	D	2400 X 2400	000	2400	
2	D1	1800 X 2100	000	2200	
3	D2	1500 X 2100	000	2200	
4	D3	1200 X 2100	000	2200	
5	D4	1000 X 2100	000	2200	
6	D5	900 X 2100	000	2200	
7	D6	800 X 2100	000	2200	
8	SW	1500 X 1500	1800	3300	
9	W1	2000 X 1500	900	2400	
10	W2	2400 X 1500	900	2400	
11	V1	600 X 900	1500	2400	
12	V2	1200 X 900	1500	2400	
13	GZ	1500 X 20700	900	21600	

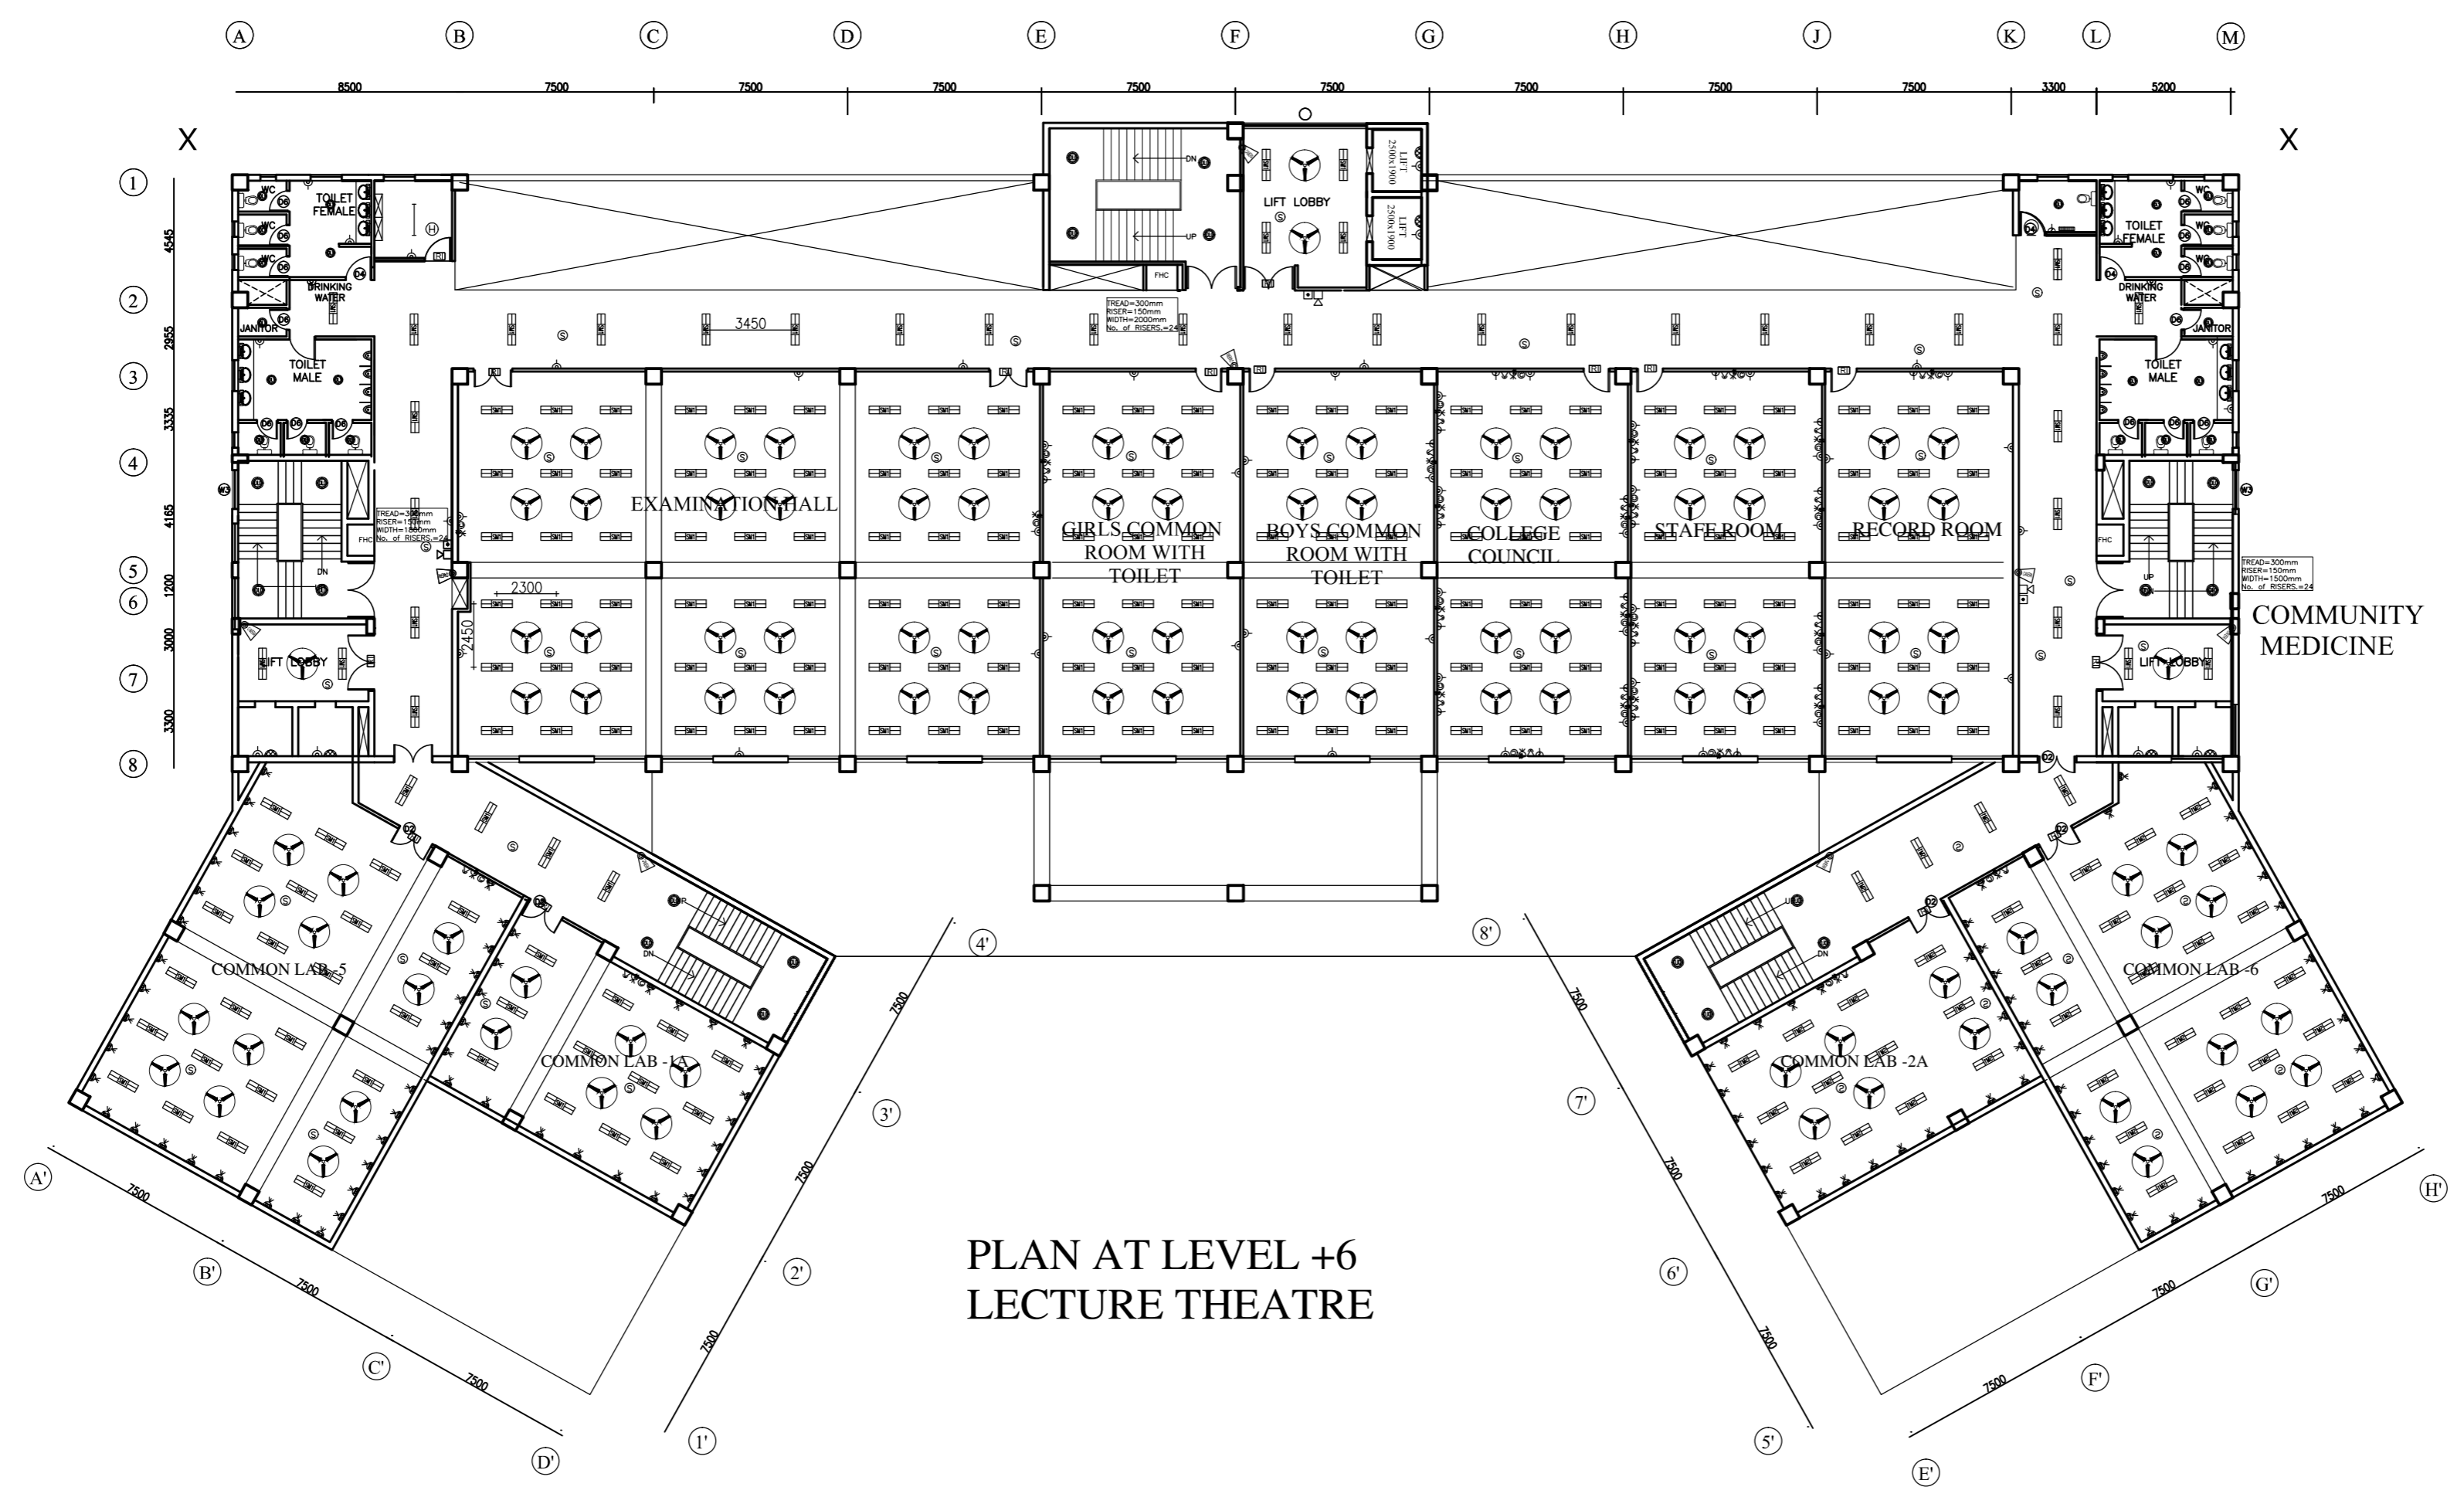

PLAN AT LEVEL +6
LECTURE THEATRE

PROJECT

PROPOSED 100 ADMISSION
MEDICAL COLLEGE AT
CHAMBA,
HIMACHAL PRADESH

TITLE ELECTRICAL

TENDER DRAWING.

PLAN AT LEVEL +6
ELECTRICAL LAYOUT

HSCC/D&E/CHAMBA/TB/TD/EL-607
Drawing. No.


JOB NO.	NTS SCALE	DATE
---------	-----------	------

App. By.	Checked By	Prep. By
----------	------------	----------

HSCC (INDIA) LIMITED
(A GOVERNMENT OF INDIA ENTERPRISES)
HSCC
NEW DELHI INDIA

This drawing with all its contents is the sole intellectual property of the Hospital Services Consultancy Corporation (India) Ltd. Copying of this drawing or part thereof or its use in any form whatsoever without the written permission of HSCC is prohibited.

SNO.	TYPE	SIZE OF OPENINGS	CILL LEVEL	LINTEL LEVEL	REMARKS
1	D	2400 X 2400	000	2400	
2	D1	1800 X 2100	000	2200	
3	D2	1500 X 2100	000	2200	
4	D3	1200 X 2100	000	2200	
5	D4	1000 X 2100	000	2200	
6	D5	900 X 2100	000	2200	
7	D6	800 X 2100	000	2200	
8	SW	1600 X 1500	1800	3300	
9	W1	2000 X 1500	900	2400	
10	W2	2400 X 1500	900	2400	
11	V1	600 X 900	1500	2400	
12	V2	1200 X 900	1500	2400	
13	GZ	1500 X 20700	900	21600	

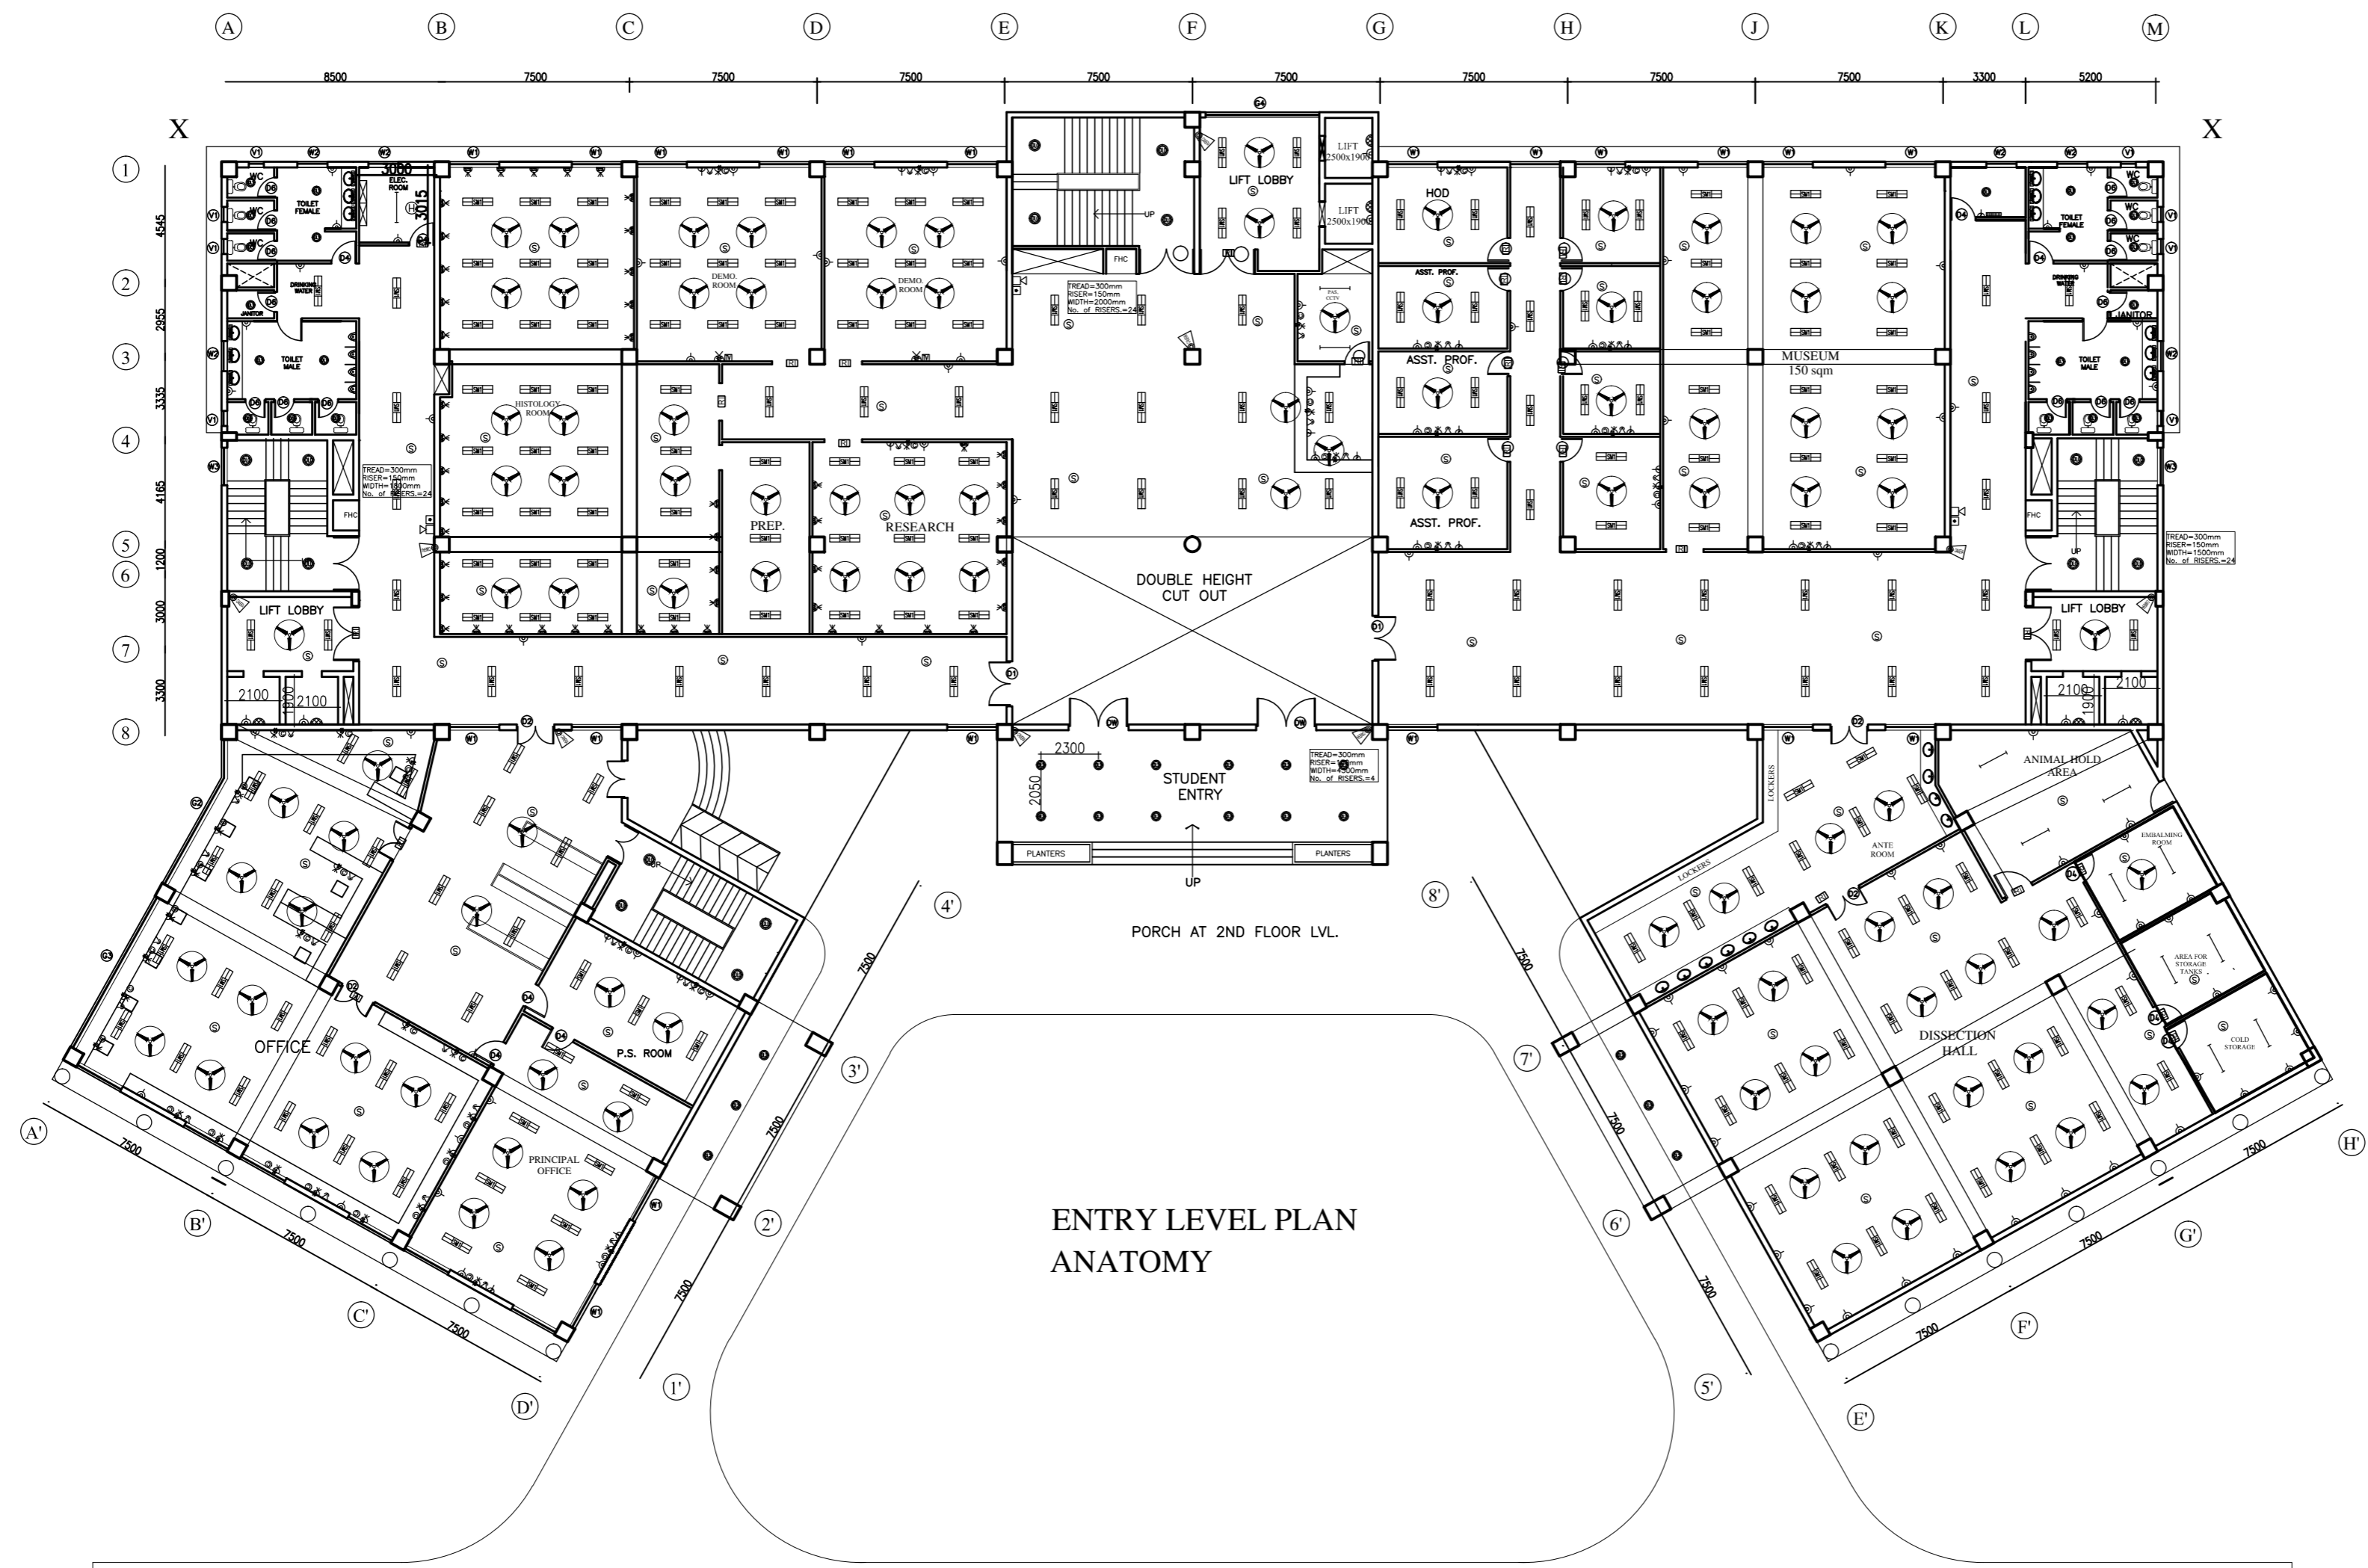

ENTRY LEVEL PLAN ANATOMY

PROJECT

PROPOSED 100 ADMISSION
MEDICAL COLLEGE AT
CHAMBA,
HIMACHAL PRADESH

TITLE ELECTRICAL

TENDER DRAWING.

ENTRY LEVEL PLAN
ELECTRICAL LAYOUT

HSCC/D&E/CHAMBA/TB/TD/EL-601
Drawing. No.

JOB NO.	NTS SCALE	DATE
---------	-----------	------

App. By.	Checked By	Prep. By
----------	------------	----------

HSCC (INDIA) LIMITED
(A GOVERNMENT OF INDIA ENTERPRISES)
HSCC
NEW DELHI INDIA

This drawing with all its contents is the sole intellectual property of the NEW OPD Services Consultancy Corporation (India) Ltd. Copying of this drawing or part thereof or its use in any form whatsoever without the written permission of HSCC is prohibited.

NOTES

REV	DATE	DESCRIPTION

PROJECT
Chamba Medical College--H.P.


TITLE | ELECTRICAL
TENDER DRAWING

EXISTING OPD BLOCK
4TH & 5TH FLOOR PLAN
ELECTRICAL LAYOUT


HSCC/D&E/CHAMBA/OPD/TD/EL-701 R-0
Drawing No. Rev.

HSCC/- Job No.	NTS Scale	Date
App by	Rev. by	Prep. by

HSCC (INDIA) LIMITED
(A GOVERNMENT OF INDIA ENTERPRISES)
HSCC
NEW DELHI INDIA

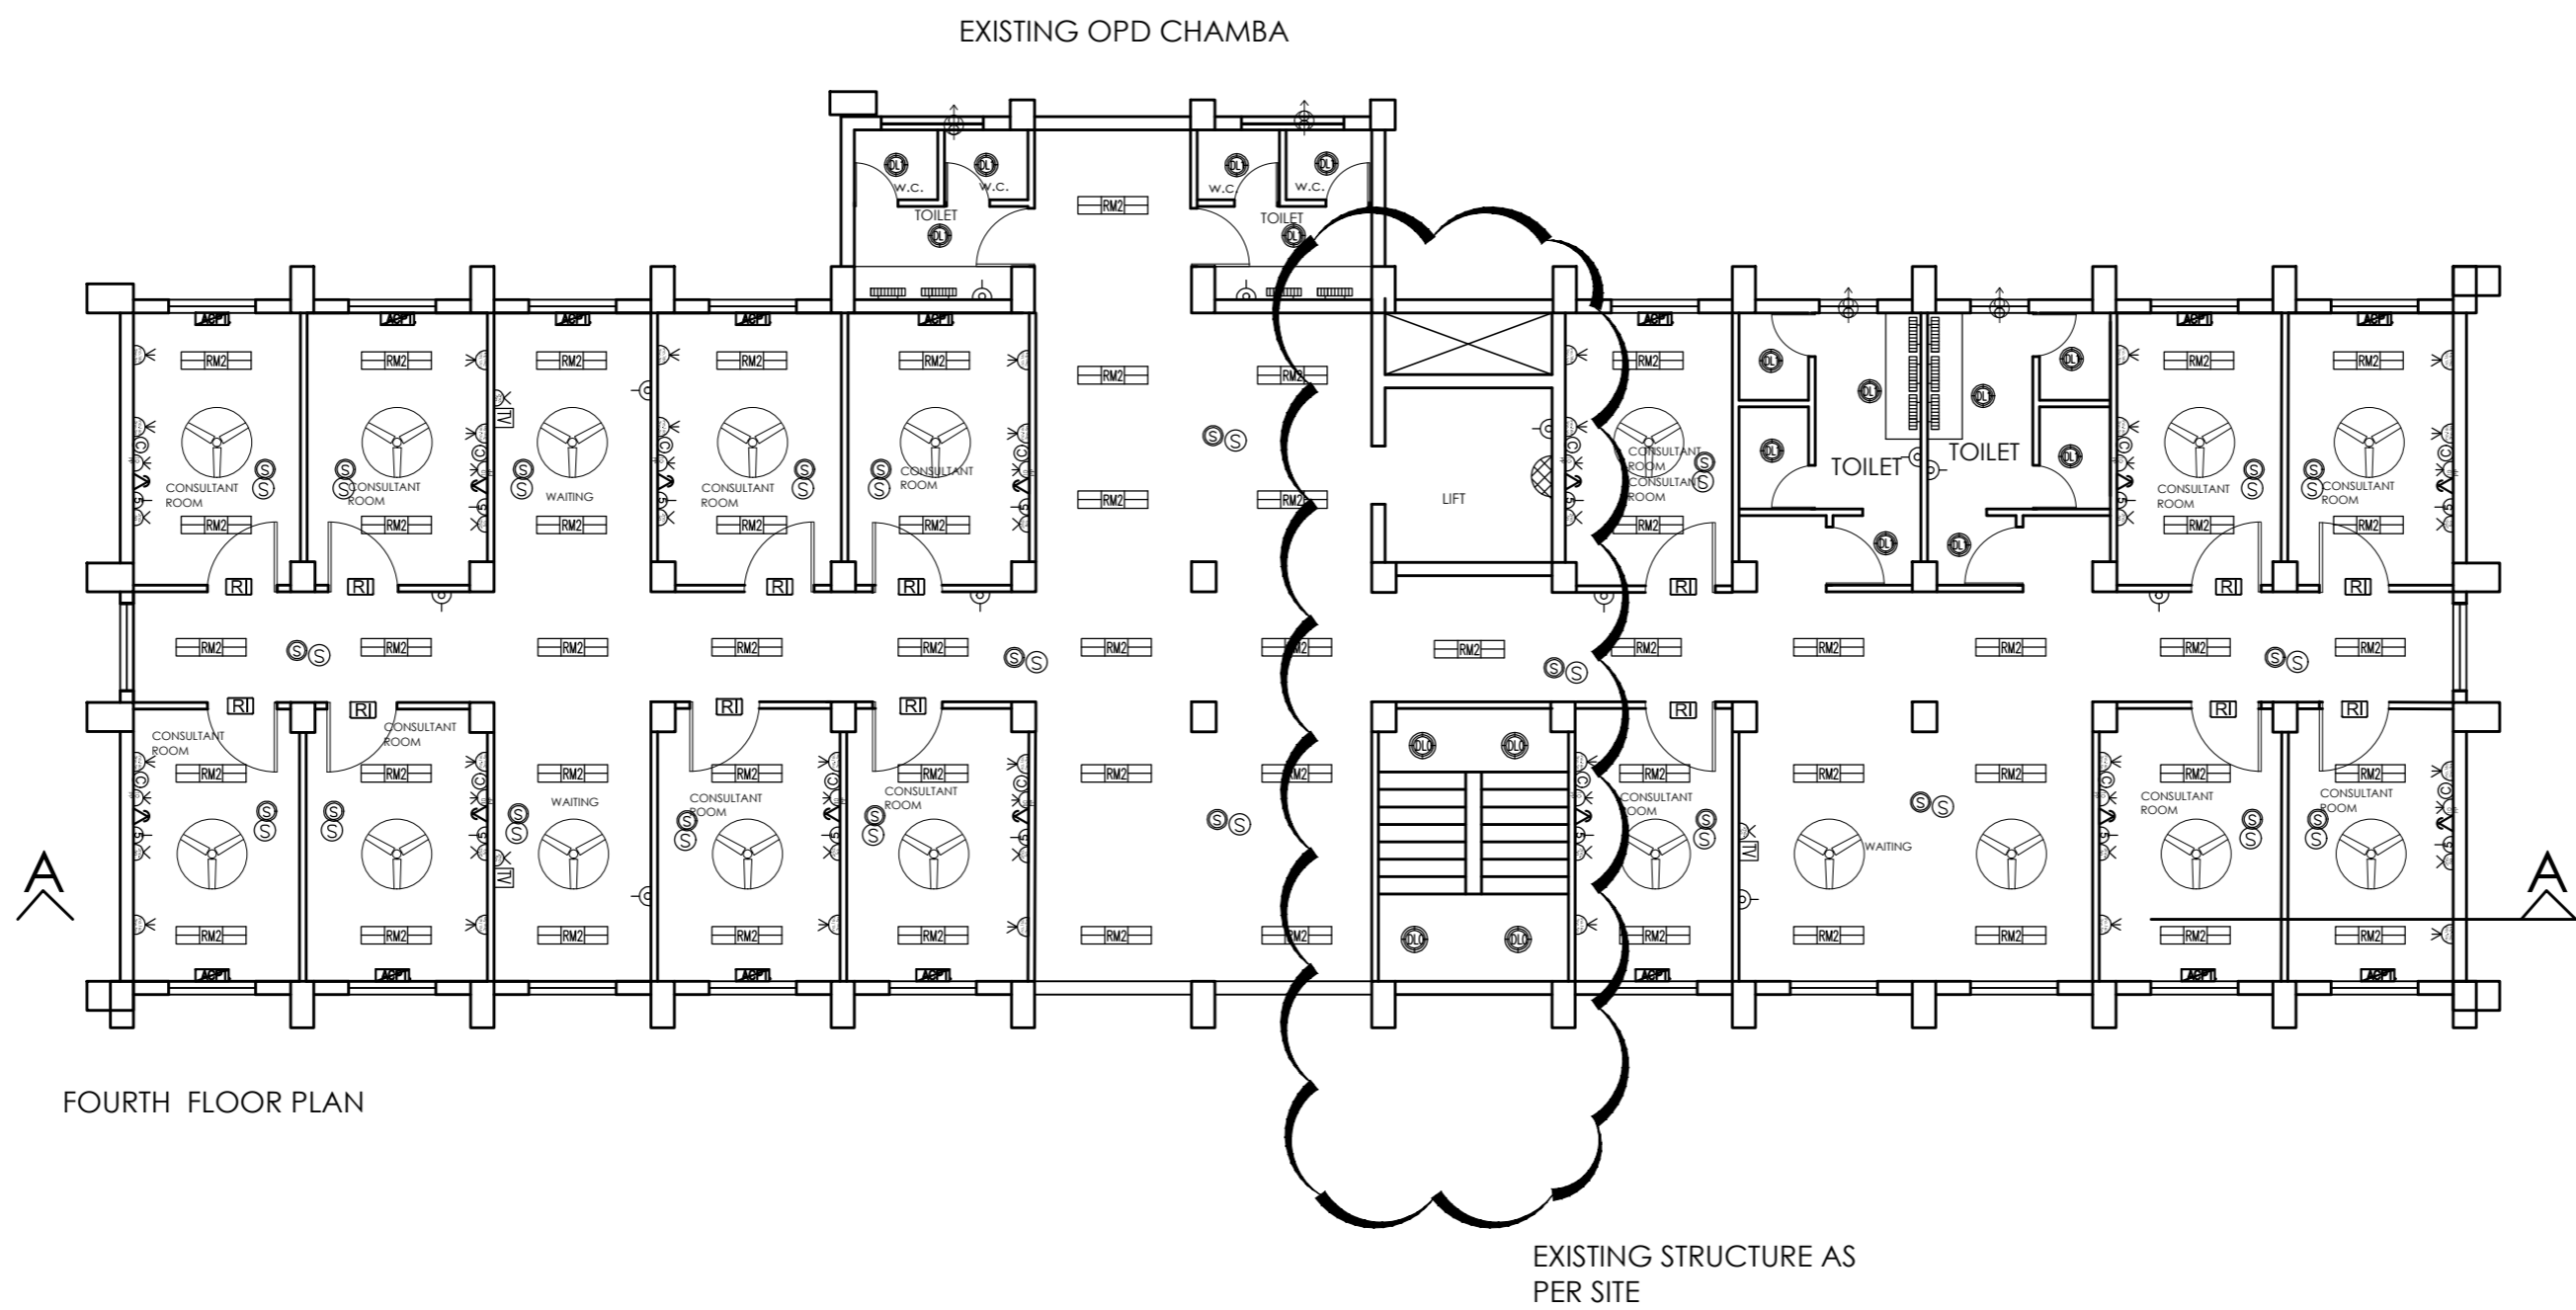

FOURTH FLOOR PLAN

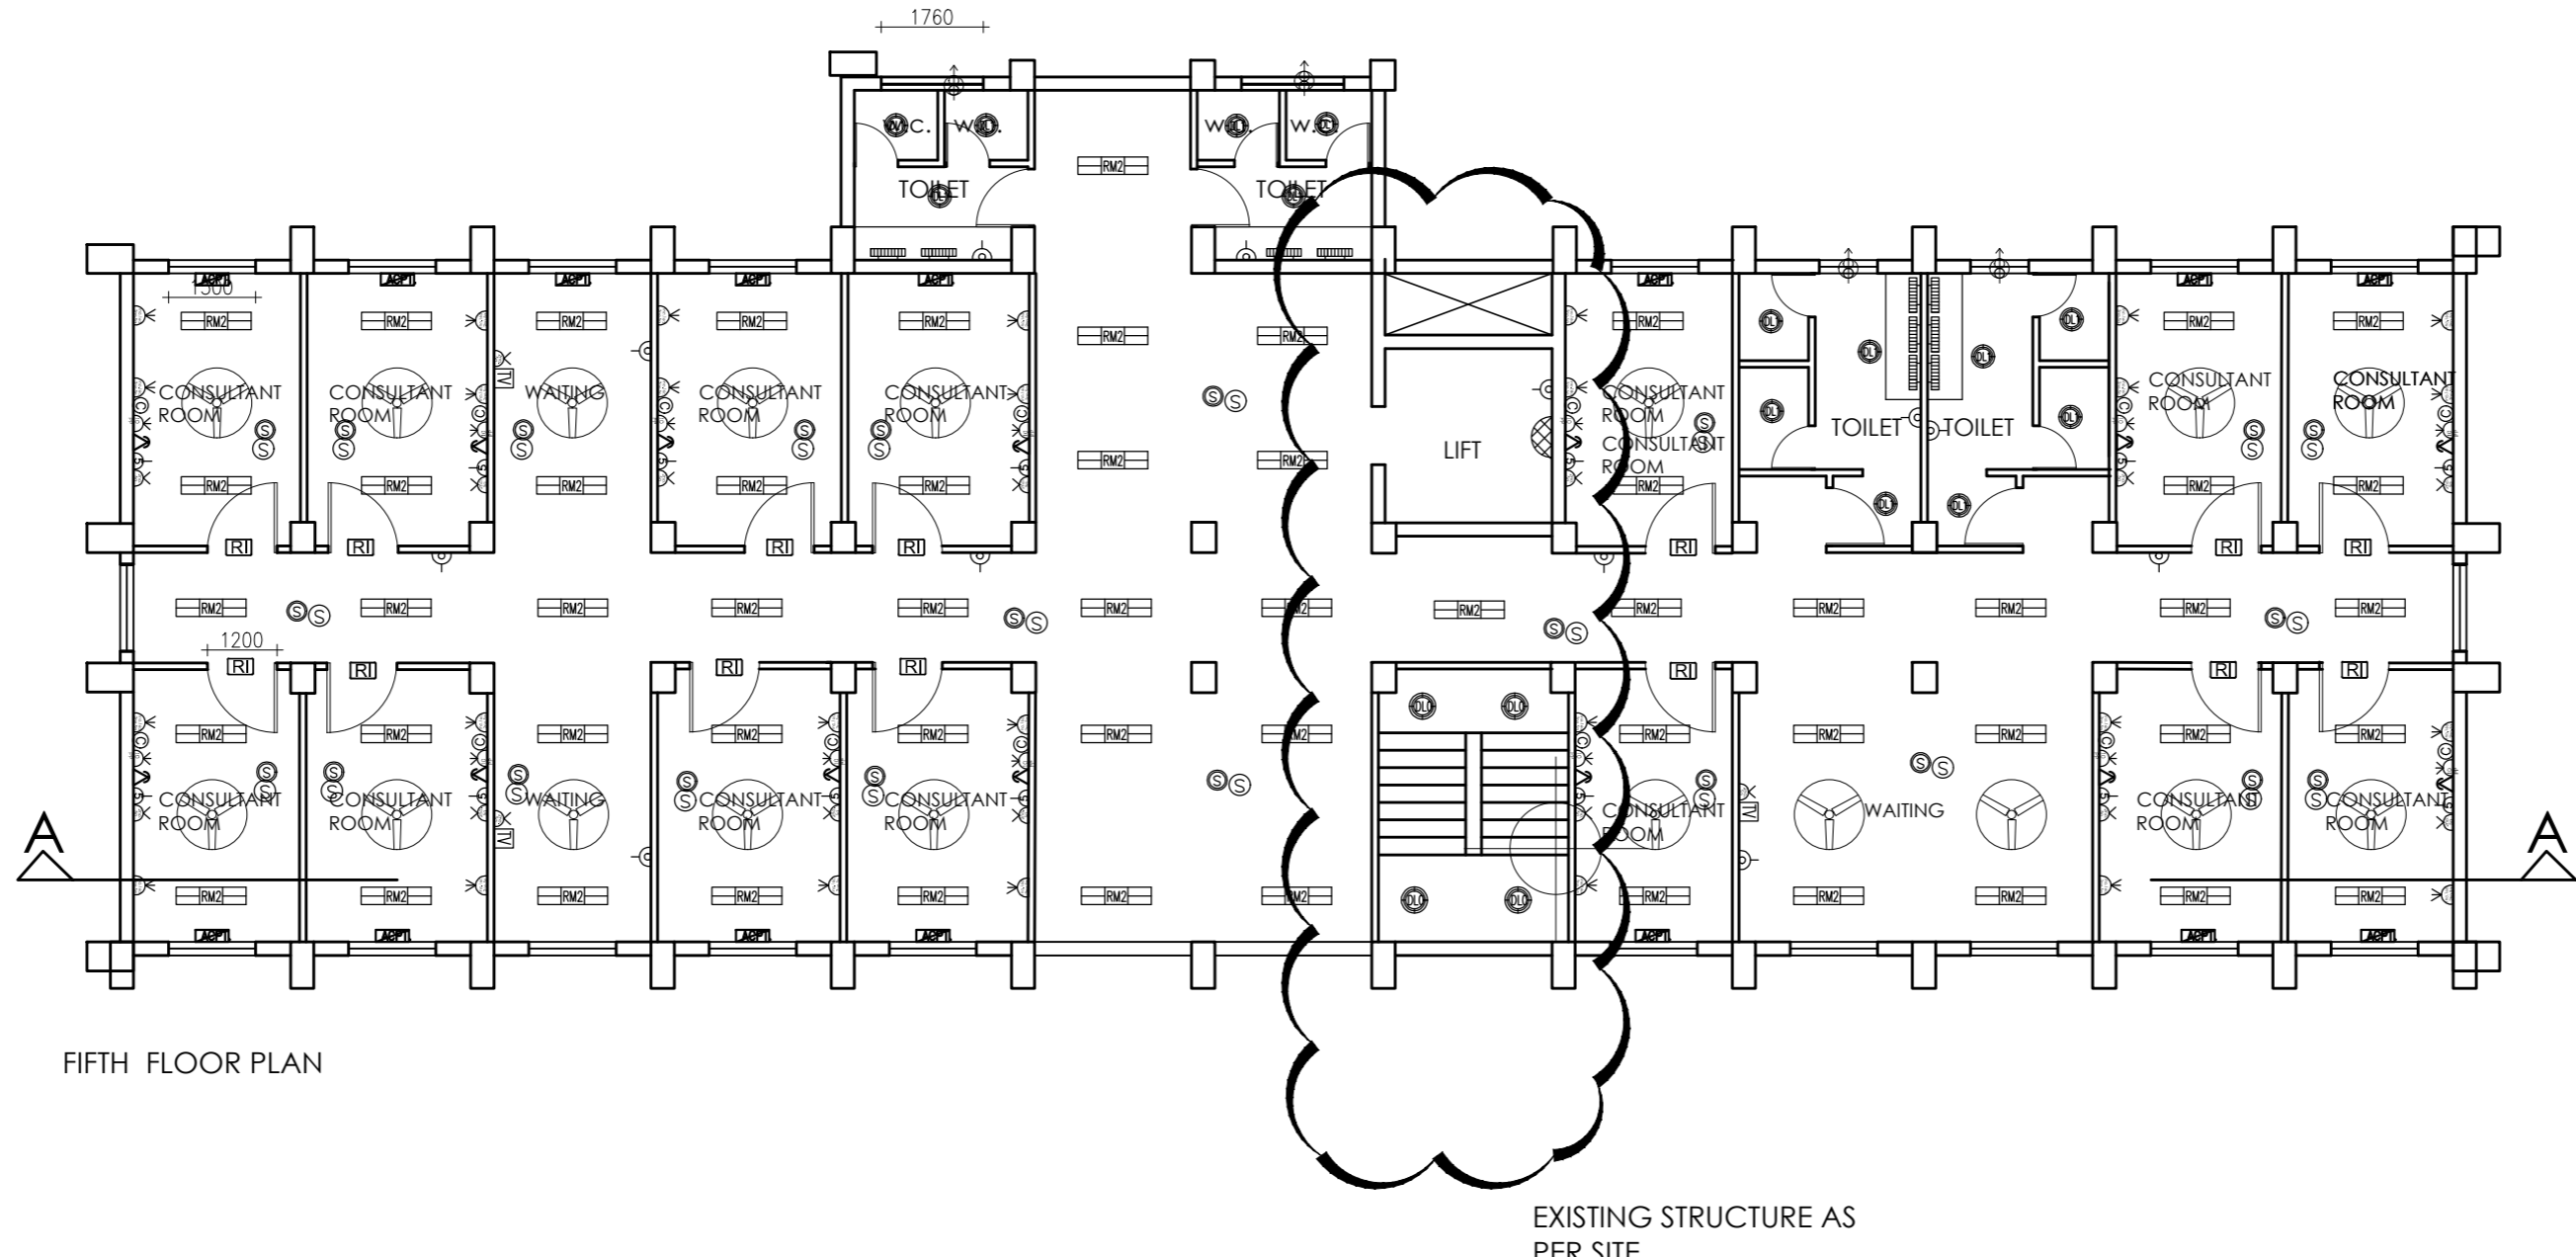


FIFTH FLOOR PLAN

This drawing with all its contents is the sole intellectual property of the Hospital Services Consultancy Corporation (India) Ltd. Copying of this drawing or part thereof or its use in any form whatsoever without the written permission of HSCC is prohibited.


SCHEDULE OF OPENINGS

S.N.	NAME	SIZE	CILL	LINTEL	REMARKS
1	D1	800X2150	000	2150	
2	D2	900X2150	000	2150	
3	D3	1050X2150	000	2150	
4	D4	1200X2150	000	2150	
5	D5	1500X2150	000	2150	
6	D6	2000X2150	000	2150	
7	W1	2000X1500	900	2400	
8	W2	1500X1500	900	2400	
9	W3	1800X1500	900	2400	
10	V1	600X600	1800	2400	
11	V2	900X600	1800	2400	

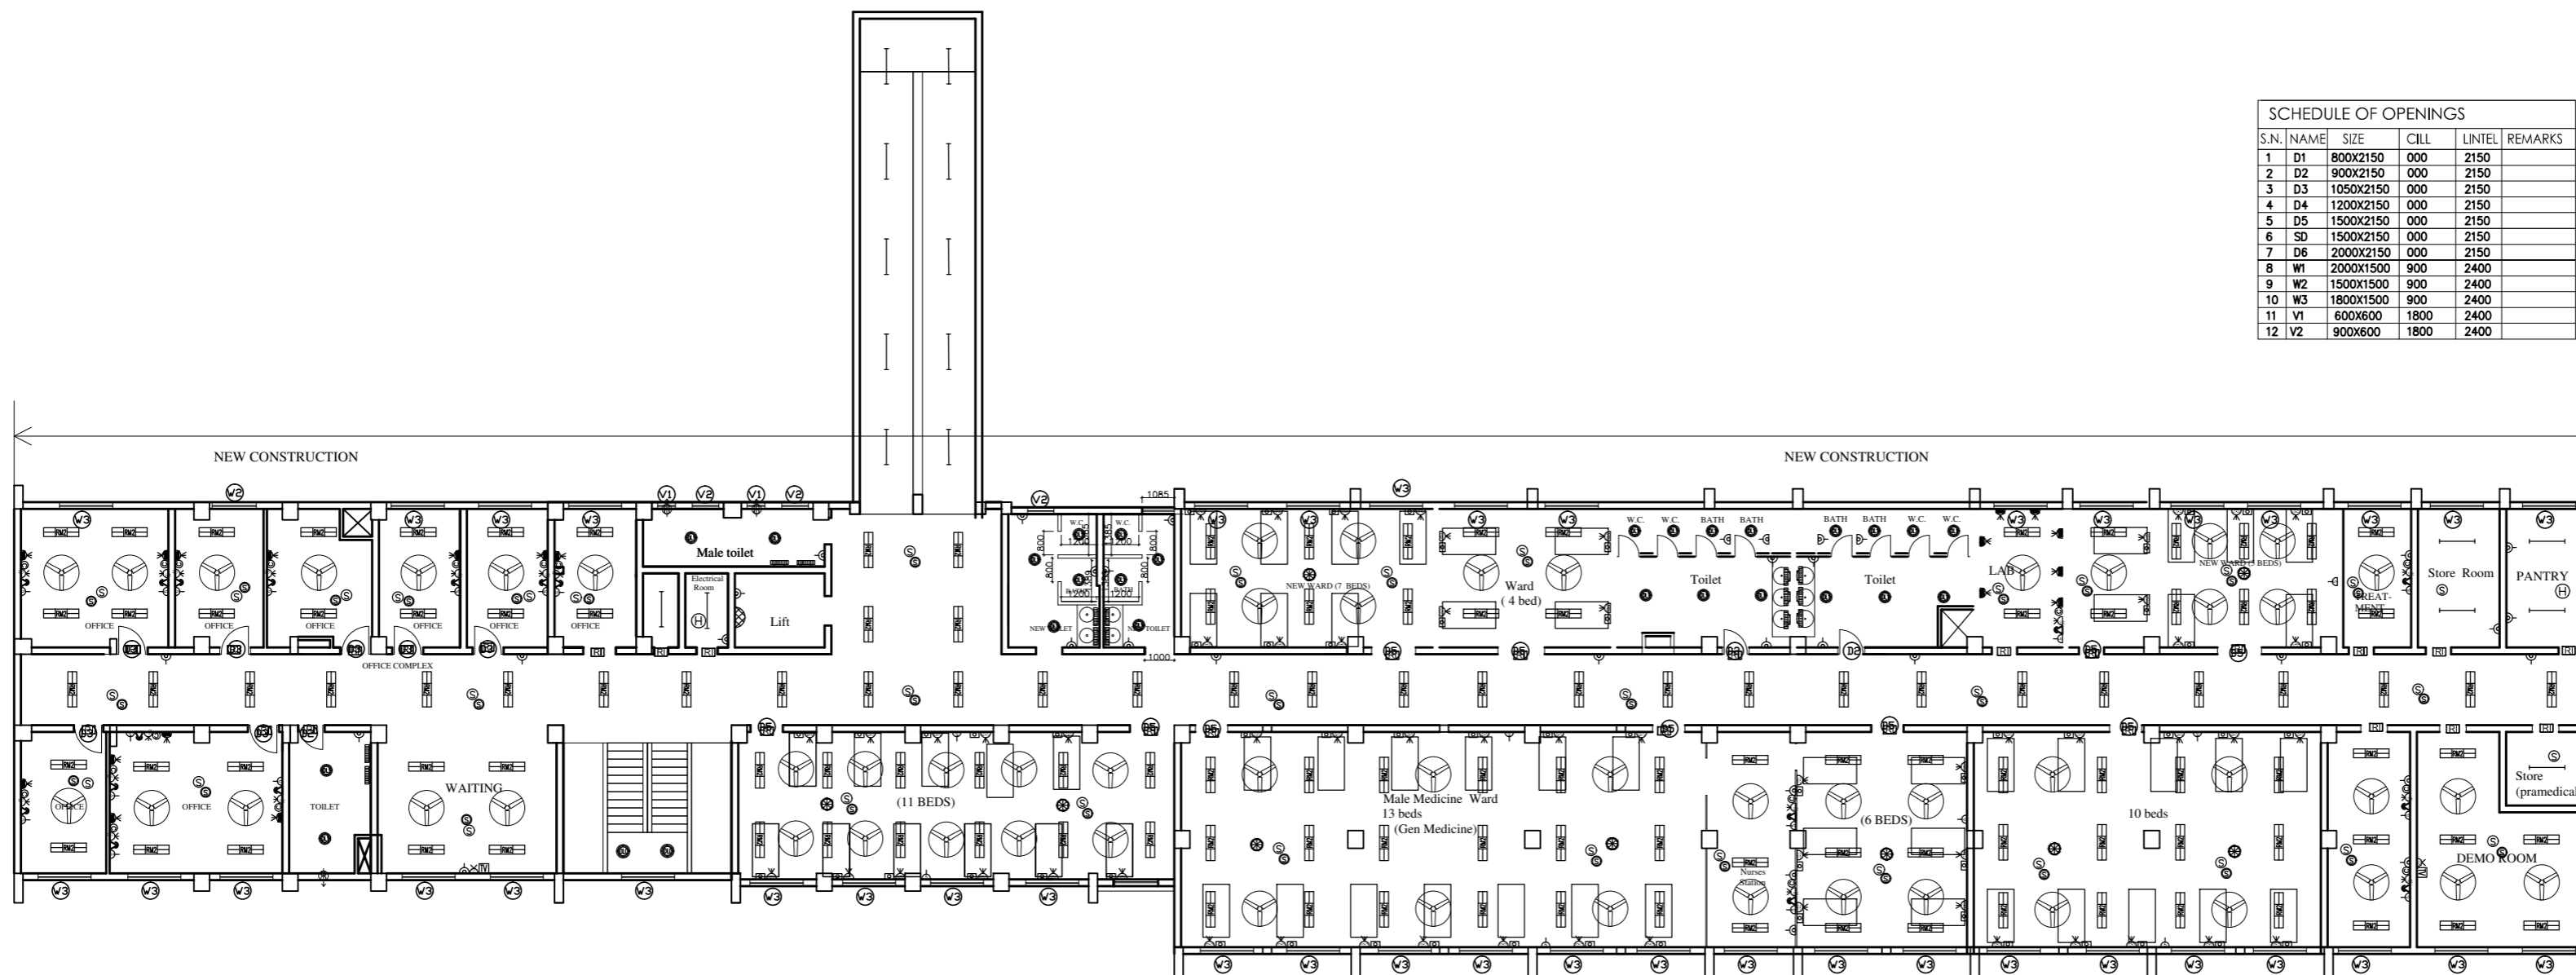

NO. OF BEDS = 58

NEW Level 6 plan

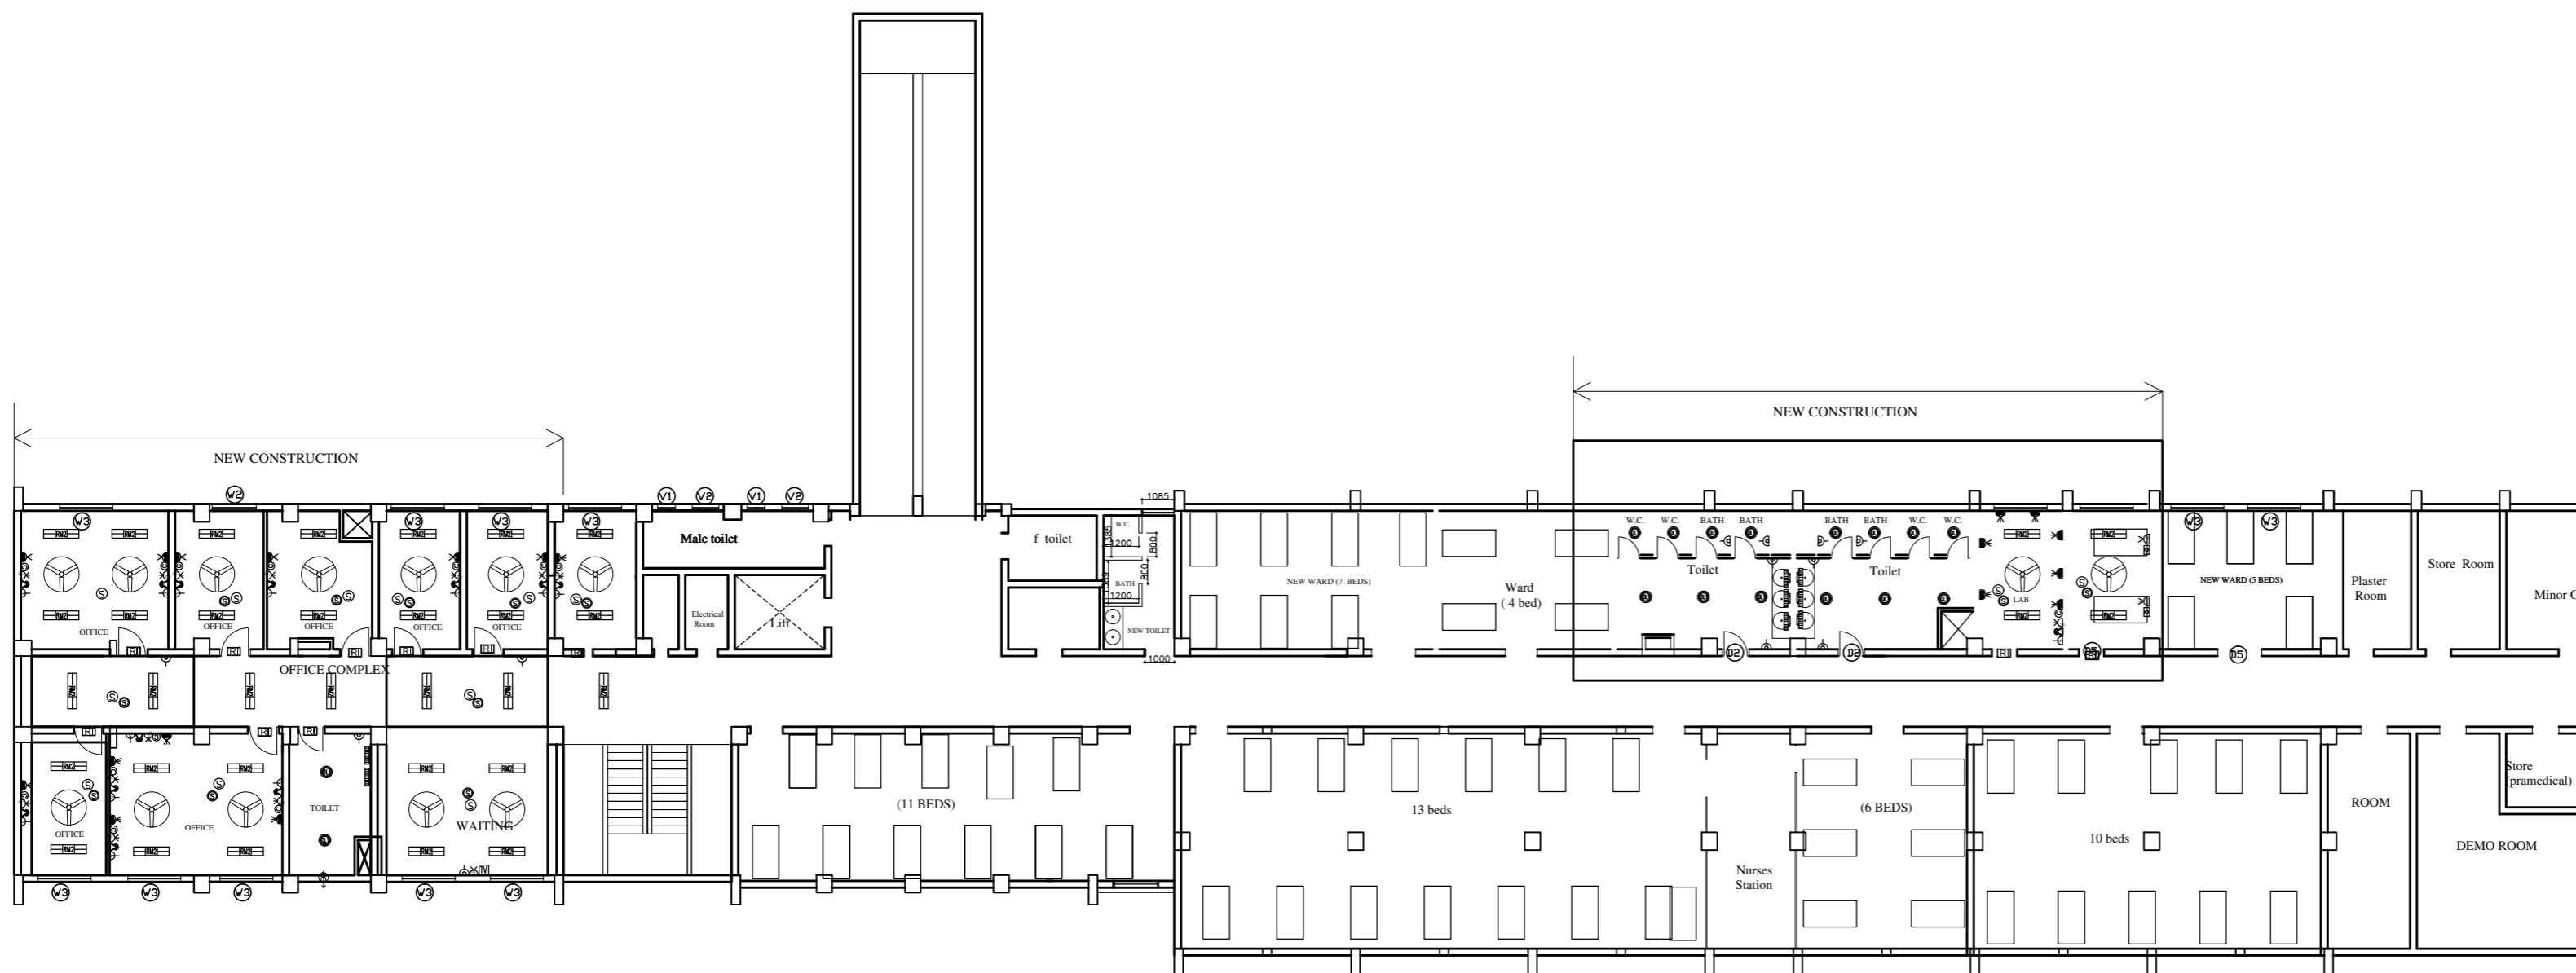

NO. OF BEDS = 58

Level 5 plan

NOTES

REV	DATE	DESCRIPTION
REVISION		

PROJECT

Chamba Medical College--H.P.


TITLE ELECTRICAL

TENDER DRAWING
HOSPITAL BLOCK
LEVEL 5 & 6 PLAN
ELECTRICAL LAYOUT

HSCC/D&E/CHAMBA/HOSP./TD/EL-801
Drawing No. Rev.

HSCC/- Job No.	NTS Scale	Date
App by	Rev. by	Prep. by

HSCC (INDIA) LIMITED
(A GOVERNMENT OF INDIA ENTERPRISE)
HSCC
NEW DELHI INDIA

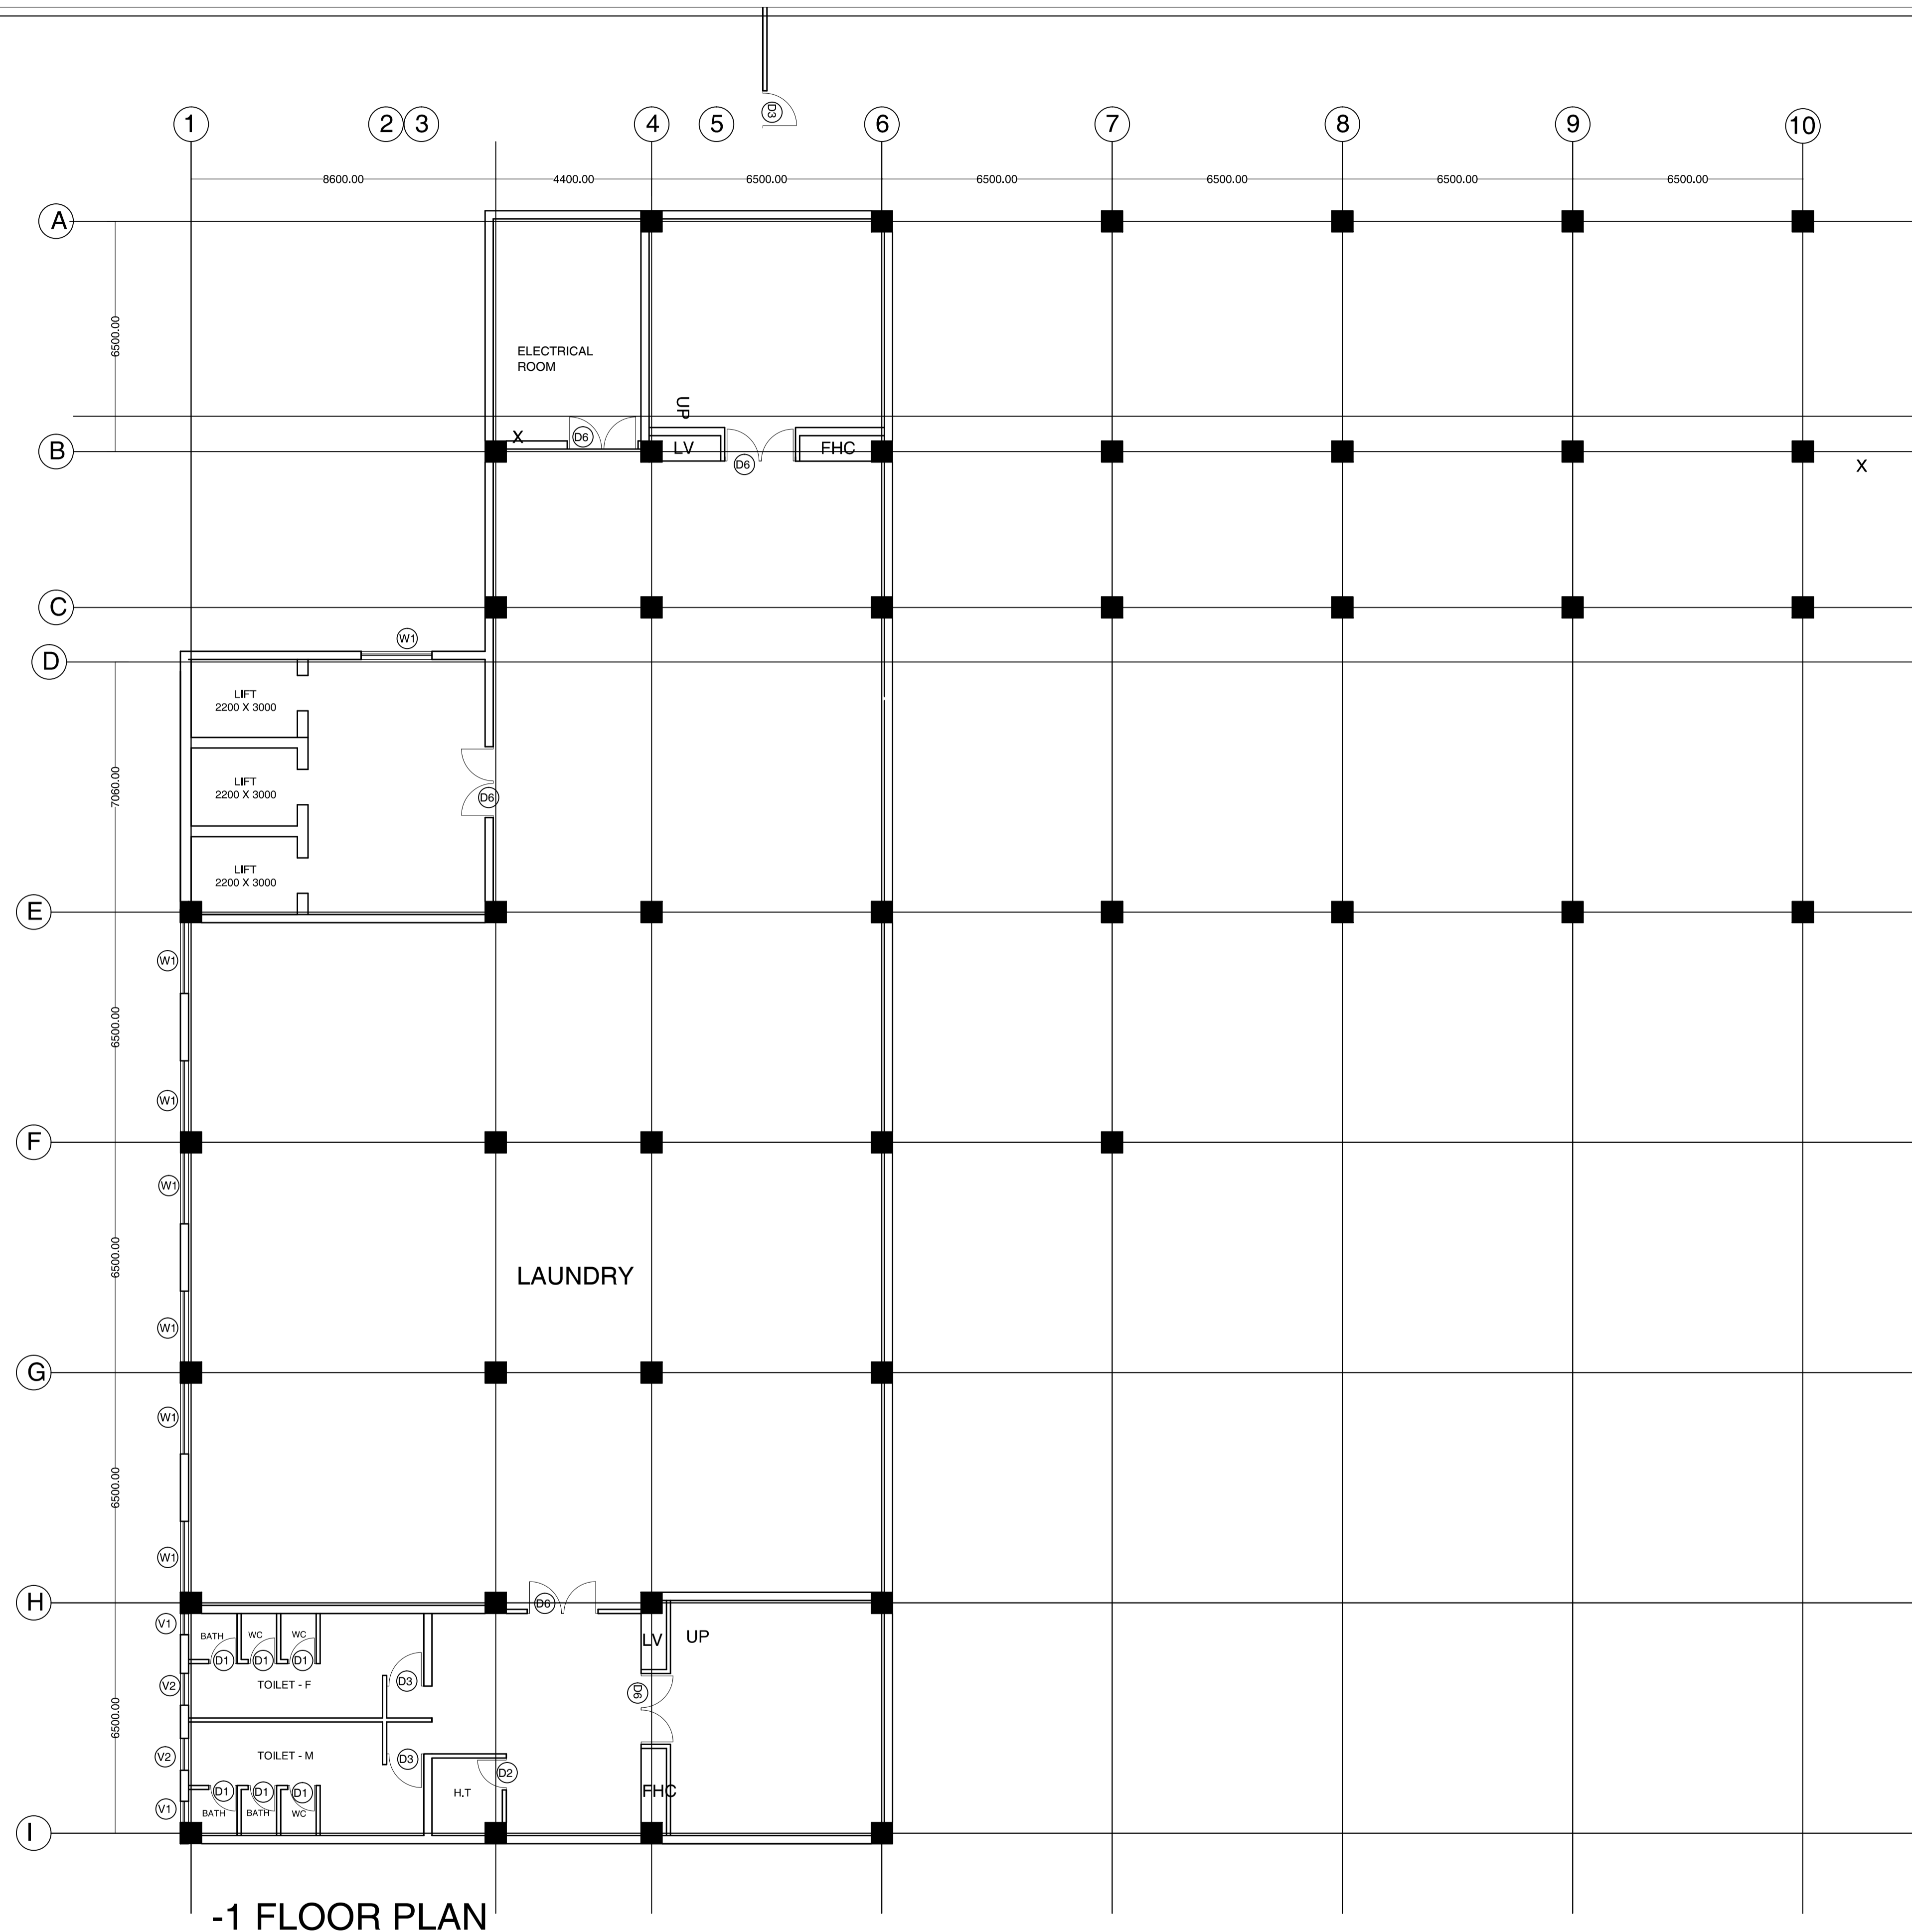

SCHEDULE OF OPENINGS					
S.N.	NAME	SIZE	CILL	LINTEL	REMARKS
1	D1	800X2150	000	2150	
2	D2	900X2150	000	2150	
3	D3	1050X2150	000	2150	
4	D4	1200X2150	000	2150	
5	D5	1500X2150	000	2150	
6	SD	1500X2150	000	2150	
7	D6	2000X2150	000	2150	
8	W1	2000X1500	900	2400	
9	W2	1500X1500	900	2400	
10	W3	1800X1500	900	2400	
11	V1	600X600	1800	2400	
12	V2	900X600	1800	2400	

This drawing with all its contents is the sole intellectual property of the NEW OPD Services Consultancy Corporation (India) Ltd. Copying of this drawing or part thereof or its use in any form whatsoever without the written permission of HSCC is prohibited.

NOTES


REV	DATE	DESCRIPTION
REVISION		

PROJECT
 PROPOSED MEDICAL COLLEGE AT CHAMBA ,H.P.

TITLE
 ARCHITECTURAL TENDER DRAWING
 NEW HOSPITAL BLOCK
 -1 FLOOR PLAN

Drawing No.	R-1 Rev.	
HSCC/- Job No.	1:100 Scale	JUNE 2017 Date
App by	Rev. by	Prep. by

HSCC (INDIA) LIMITED
 (A GOVERNMENT OF INDIA ENTERPRISES)

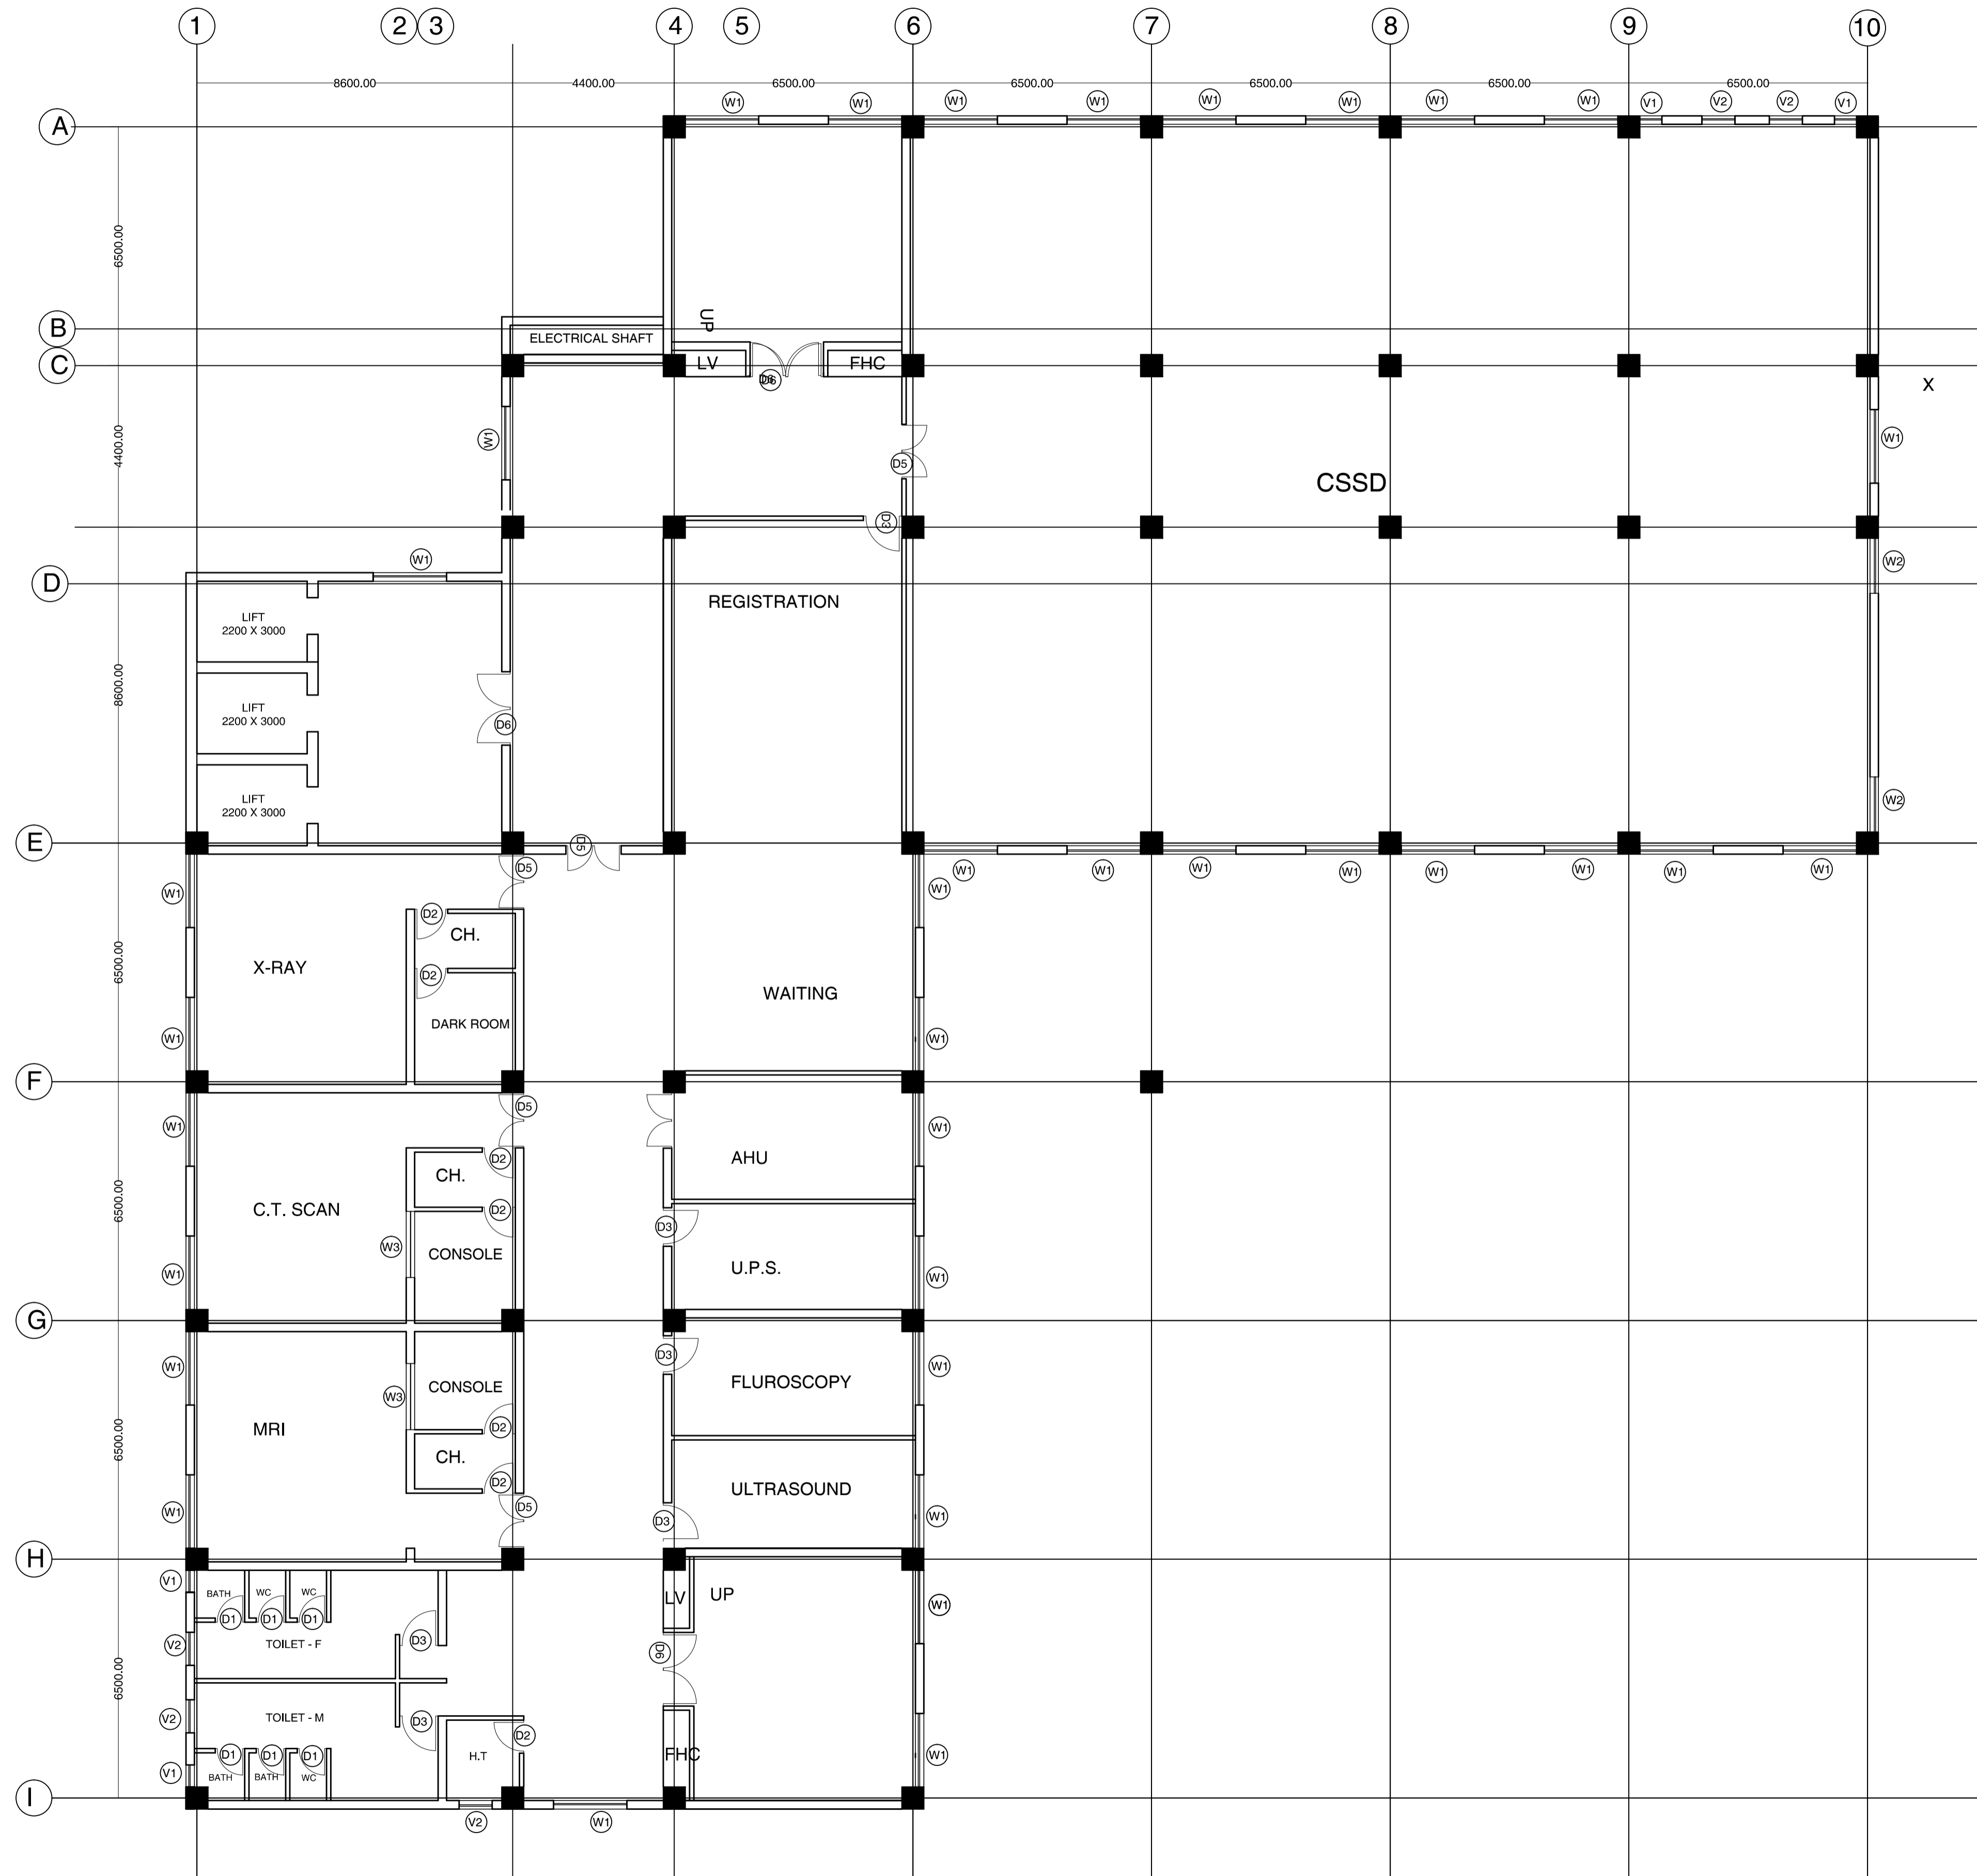

FIRST FLOOR
PLAN

S.N.	NAME	SIZE	CILL	LINTEL	REMARKS
1	D1	800X2150	000	2150	
2	D2	900X2150	000	2150	
3	D3	1050X2150	000	2150	
4	D4	1200X2150	000	2150	
5	D5	1500X2150	000	2150	
6	SD	1500X2150	000	2150	
7	D6	2000X2150	000	2150	
8	W1	2000X1500	900	2400	
9	W2	1500X1500	900	2400	
10	W3	1800X1500	900	2400	
11	V1	600X600	1800	2400	
12	V2	900X600	1800	2400	

This drawing with all its contents is the sole intellectual property of the NEW OPD Services Consultancy Corporation (India) Ltd. Copying of this drawing or part thereof or its use in any form whatsoever without the written permission of HSCC is prohibited.

NOTES


REV	DATE	DESCRIPTION
REVISION		

PROJECT
PROPOSED MEDICAL
COLLEGE AT
CHAMBA ,H.P.

TITLE
ARCHITECTURAL
TENDER DRAWING
NEW HOSPITAL
BLOCK
FIRST FLOOR

Drawing No.	HSCC/- Job No.	1:100 Scale	JUNE 2017 Date	R-1 Rev.
App by	Rev. by	Prep. by		

HSCC (INDIA) LIMITED
(A GOVERNMENT OF INDIA ENTERPRISES)

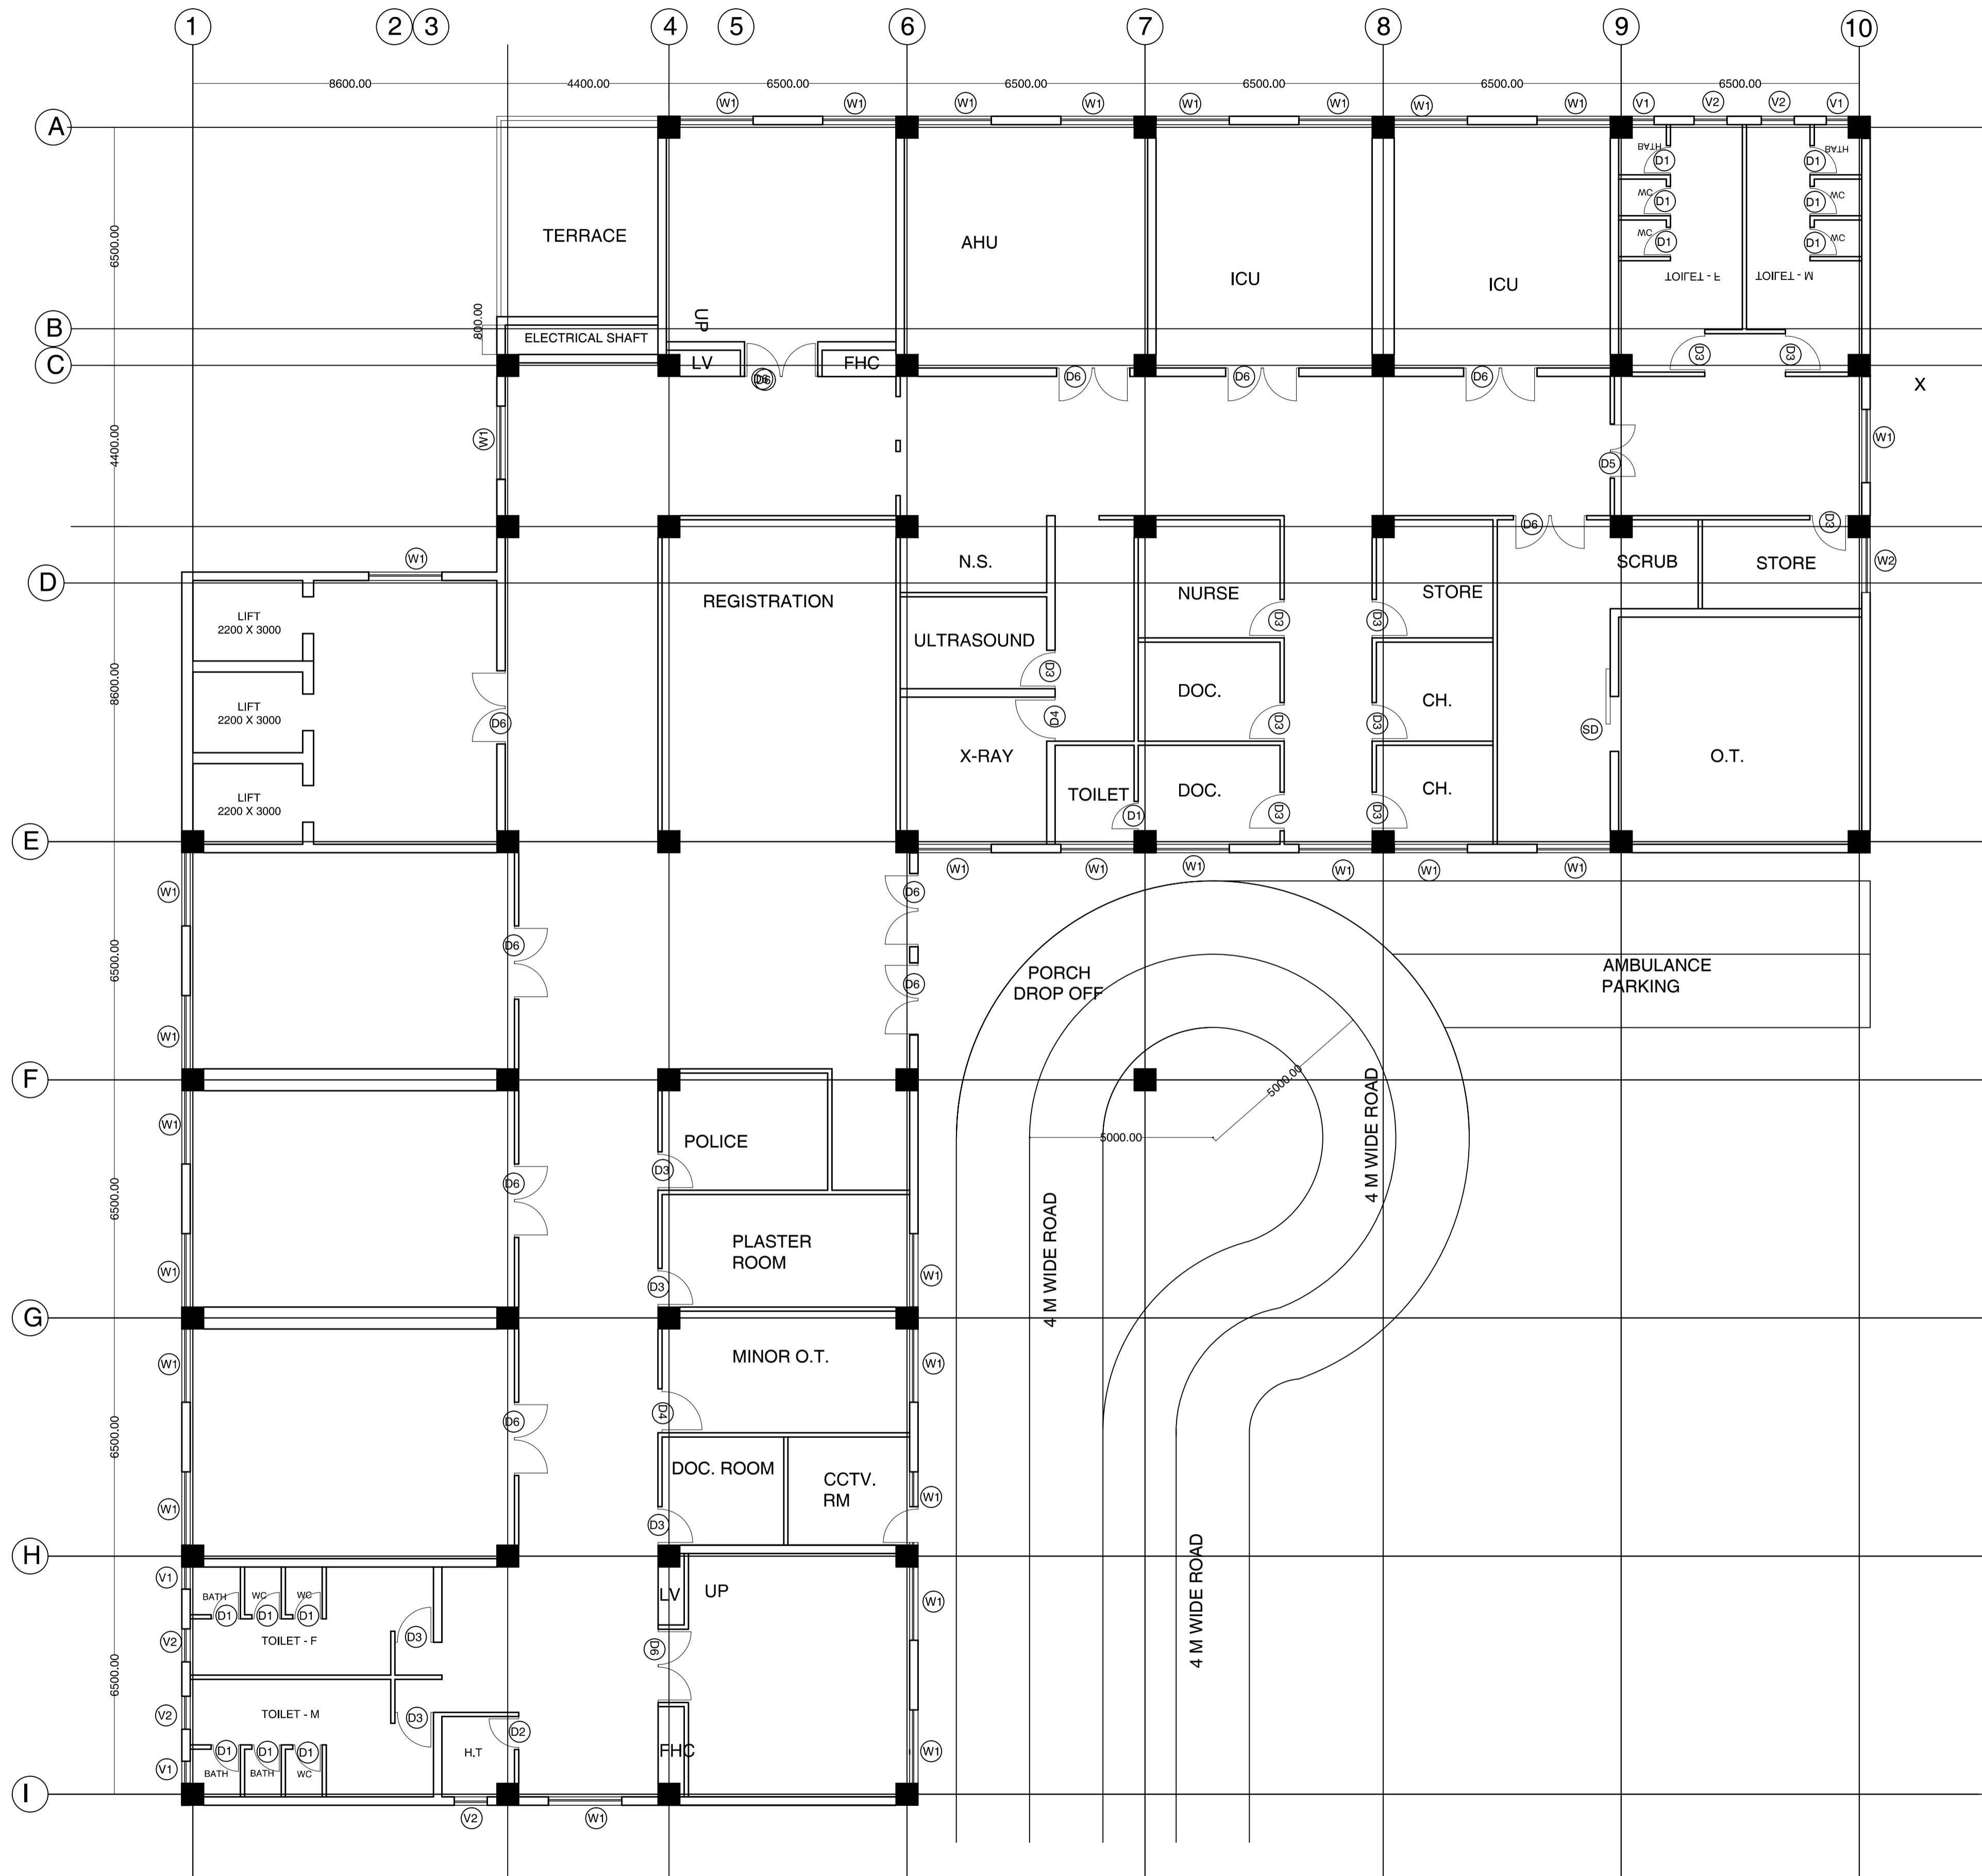

GROUND FLOOR PLAN

SCHEDULE OF OPENINGS

S.N.	NAME	SIZE	CILL	LINTEL	REMARKS
1	D1	800X2150	000	2150	
2	D2	900X2150	000	2150	
3	D3	1050X2150	000	2150	
4	D4	1200X2150	000	2150	
5	D5	1500X2150	000	2150	
6	SD	1500X2150	000	2150	
7	D6	2000X2150	000	2150	
8	W1	2000X1500	900	2400	
9	W2	1500X1500	900	2400	
10	W3	1800X1500	900	2400	
11	V1	600X600	1800	2400	
12	V2	900X600	1800	2400	

This drawing with all its contents is the sole intellectual property of the NEW OPD Services Consultancy Corporation (India) Ltd. Copying of this drawing or part thereof or its use in any form whatsoever without the written permission of HSCC is prohibited.

NOTES


REV	DATE	DESCRIPTION
REVISION		

PROJECT
PROPOSED MEDICAL COLLEGE AT CHAMBA ,H.P.

TITLE
ARCHITECTURAL TENDER DRAWING
NEW HOSPITAL BLOCK
GROUND FL PLAN

Drawing No.	R-1	
	Rev.	
HSCC/- Job No.	1:100 Scale	JUNE 2017 Date
App by	Rev. by	Prep. by

HSCC (INDIA) LIMITED
 (A GOVERNMENT OF INDIA ENTERPRISES)

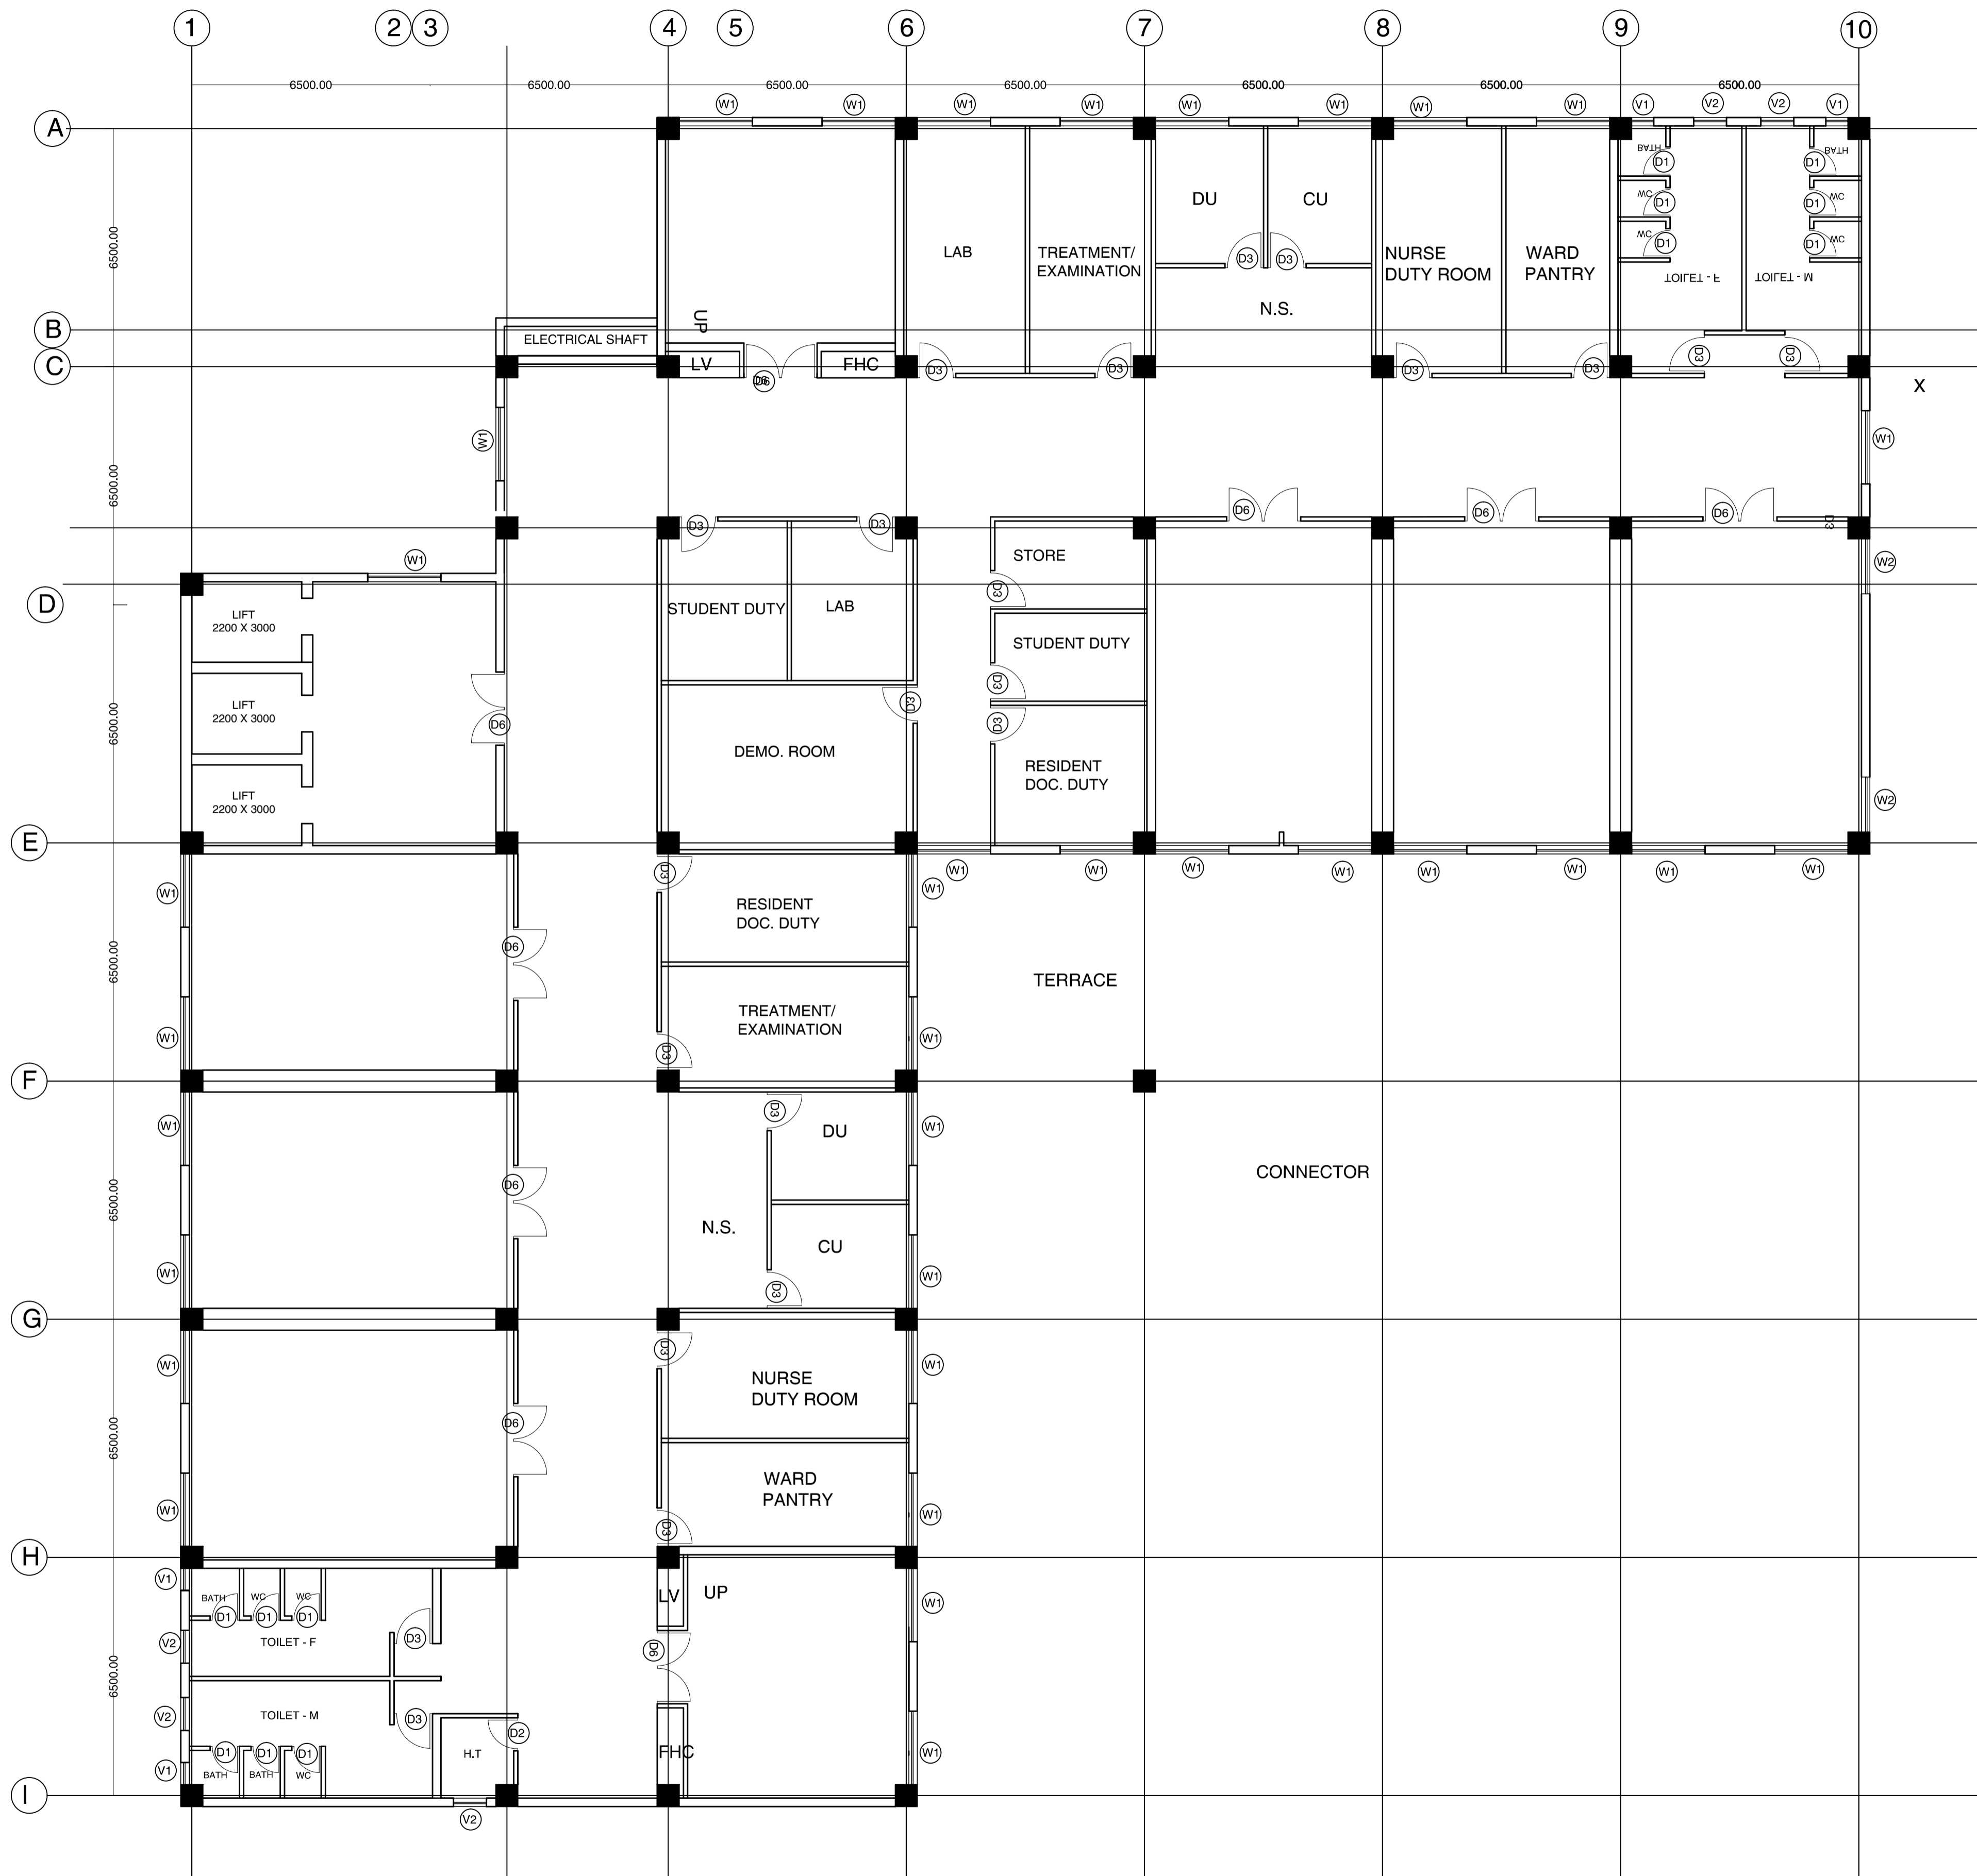

SECOND - FIFTH FLOOR
PLAN

SCHEDULE OF OPENINGS

S.N.	NAME	SIZE	CILL	LINTEL	REMARKS
1	D1	800X2150	000	2150	
2	D2	900X2150	000	2150	
3	D3	1050X2150	000	2150	
4	D4	1200X2150	000	2150	
5	D5	1500X2150	000	2150	
6	SD	1500X2150	000	2150	
7	D6	2000X2150	000	2150	
8	W1	2000X1500	900	2400	
9	W2	1500X1500	900	2400	
10	W3	1800X1500	900	2400	
11	V1	600X600	1800	2400	
12	V2	900X600	1800	2400	

NOTES

This drawing with all its contents is the sole intellectual property of the NEW OPD Services Consultancy Corporation (India) Ltd. Copying of this drawing or part thereof or its use in any form whatsoever without the written permission of HSCC is prohibited.

REVISION


REV	DATE	DESCRIPTION

PROJECT
PROPOSED MEDICAL
COLLEGE AT
CHAMBA ,H.P.

TITLE
ARCHITECTURAL
TENDER DRAWING
NEW HOSPITAL
BLOCK
SECOND & FIFTH FL

Drawing No. _____		R-1 Rev.
HSCC/- Job No. _____	1:100 Scale	JUNE 2017 Date
App by _____	Rev. by _____	Prep. by _____

HSCC (INDIA) LIMITED
(A GOVERNMENT OF INDIA ENTERPRISES)

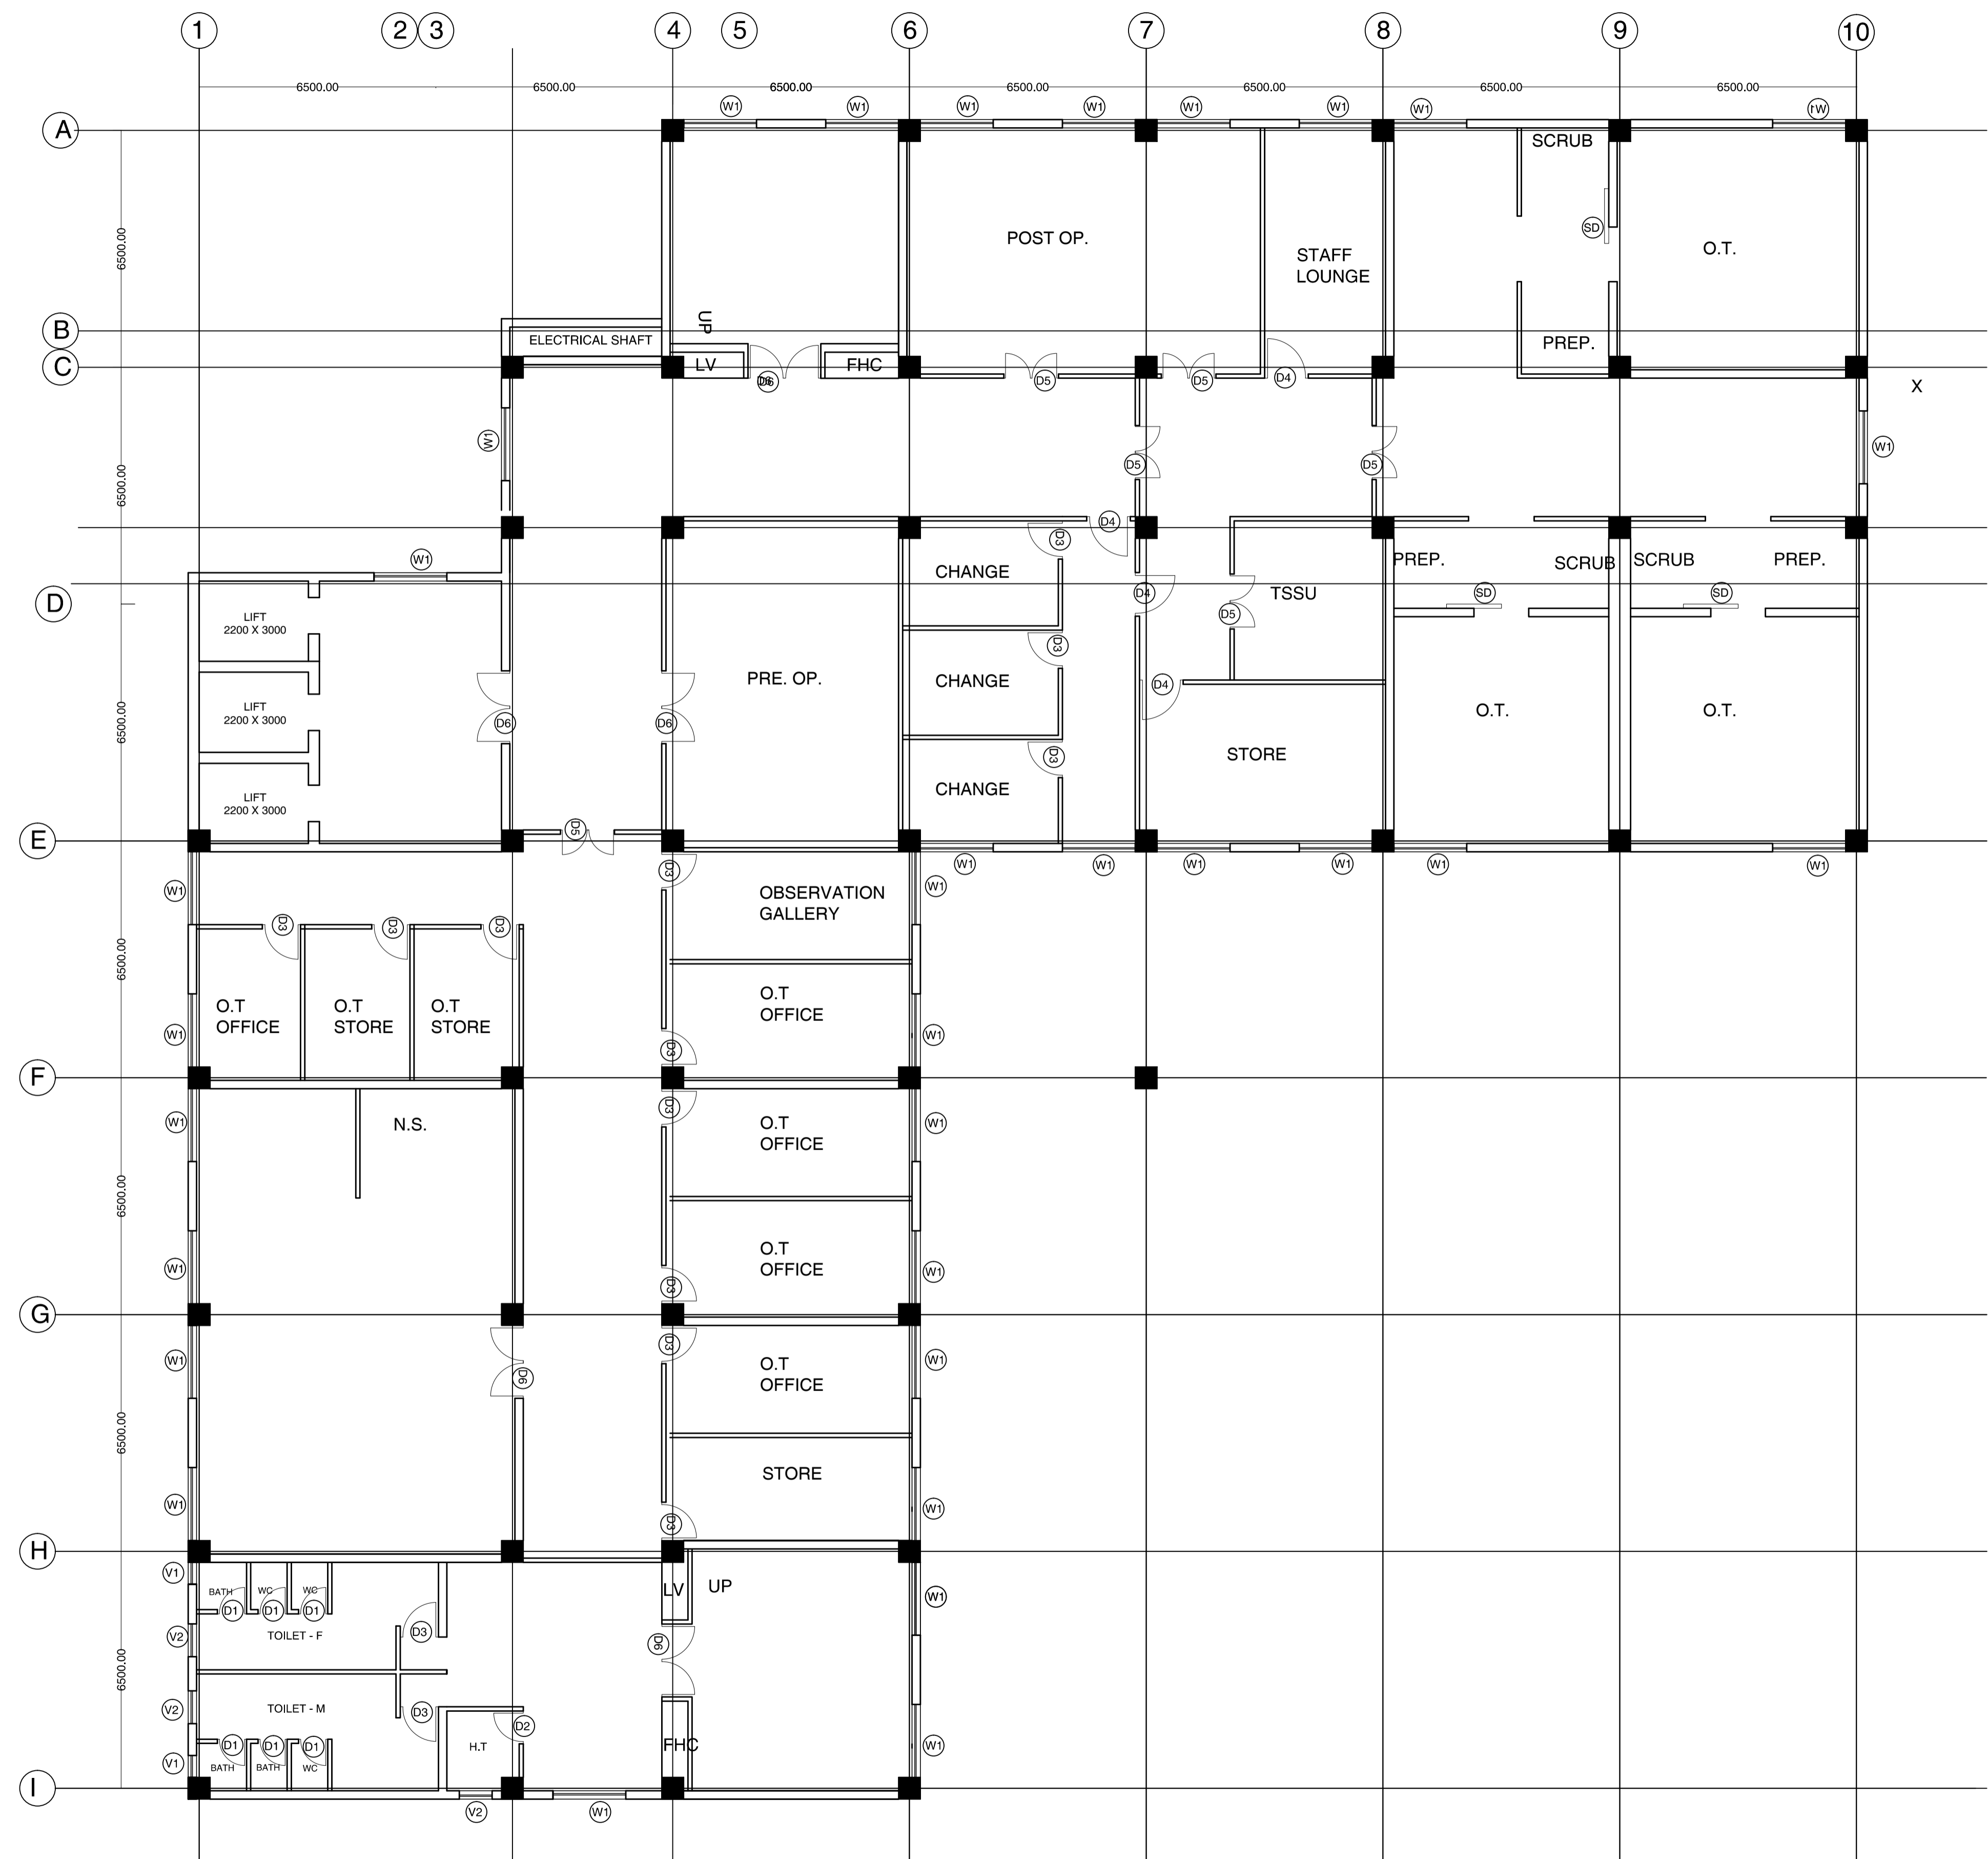

SEVENTH FLOOR PLAN

SCHEDULE OF OPENINGS					
S.N.	NAME	SIZE	CILL	LINTEL	REMARKS
1	D1	800X2150	000	2150	
2	D2	900X2150	000	2150	
3	D3	1050X2150	000	2150	
4	D4	1200X2150	000	2150	
5	D5	1500X2150	000	2150	
6	SD	1500X2150	000	2150	
7	D6	2000X2150	000	2150	
8	W1	2000X1500	900	2400	
9	W2	1500X1500	900	2400	
10	W3	1800X1500	900	2400	
11	V1	600X600	1800	2400	
12	V2	900X600	1800	2400	

This drawing with all its contents is the sole intellectual property of the NEW OPD Services Consultancy Corporation (India) Ltd. Copying of this drawing or part thereof or its use in any form whatsoever without the written permission of HSCC is prohibited.

NOTES


REV	DATE	DESCRIPTION
REVISION		

PROJECT
PROPOSED MEDICAL COLLEGE AT CHAMBA ,H.P.

TITLE
ARCHITECTURAL TENDER DRAWING
NEW HOSPITAL BLOCK
SEVENTH FLOOR

Drawing No.	R-1 Rev.	
HSCC/- Job No.	1:100 Scale	JUNE 2017 Date
App by	Rev. by	Prep. by

HSCC (INDIA) LIMITED
(A GOVERNMENT OF INDIA ENTERPRISES)
HSCC
NEW DELHI INDIA

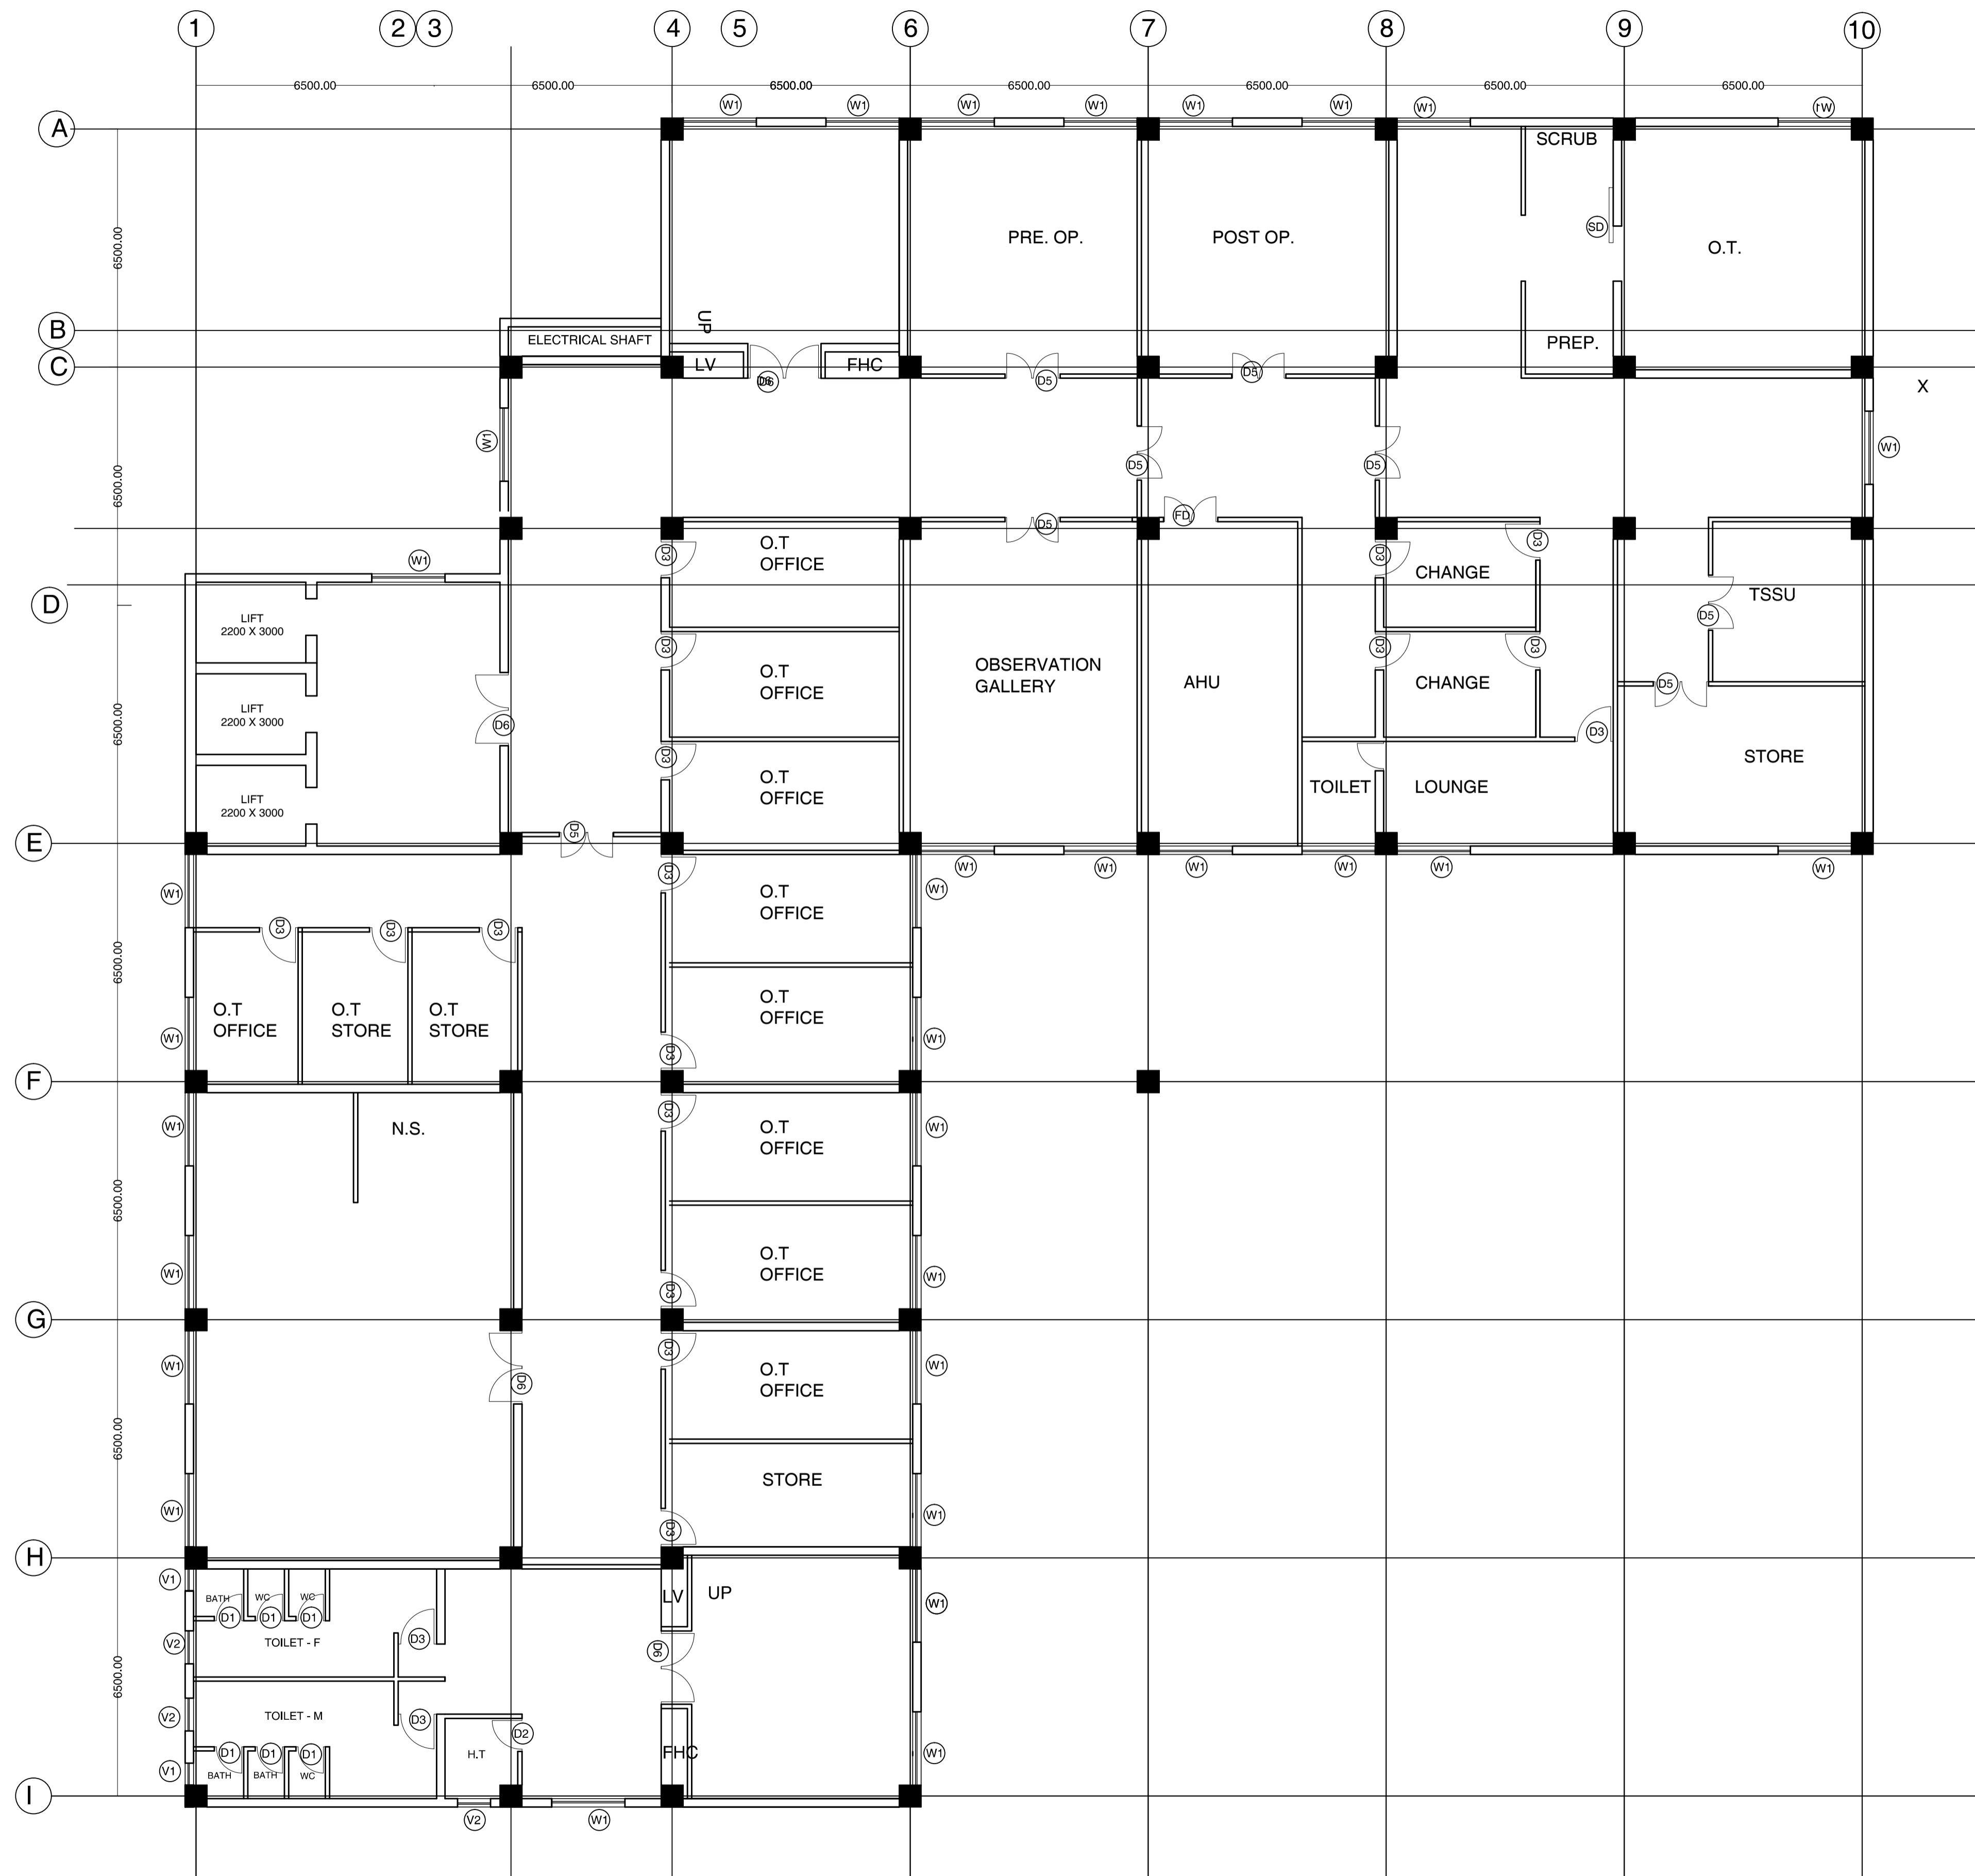

SIXTH FLOOR PLAN

SCHEDULE OF OPENINGS					
S.N.	NAME	SIZE	CILL	LINTEL	REMARKS
1	D1	800X2150	000	2150	
2	D2	900X2150	000	2150	
3	D3	1050X2150	000	2150	
4	D4	1200X2150	000	2150	
5	D5	1500X2150	000	2150	
6	SD	1500X2150	000	2150	
7	D6	2000X2150	000	2150	
8	W1	2000X1500	900	2400	
9	W2	1500X1500	900	2400	
10	W3	1800X1500	900	2400	
11	V1	600X600	1800	2400	
12	V2	900X600	1800	2400	

This drawing with all its contents is the sole intellectual property of the NEW OPD Services Consultancy Corporation (India) Ltd. Copying of this drawing or part thereof or its use in any form whatsoever without the written permission of HSCC is prohibited.

NOTES


REV	DATE	DESCRIPTION
REVISION		

PROJECT
 PROPOSED MEDICAL COLLEGE AT CHAMBA ,H.P.

TITLE
 ARCHITECTURAL TENDER DRAWING
 NEW HOSPITAL BLOCK
 SIXTH FLOOR

Drawing No.	R-1
HSCC/- Job No.	1:100 Scale
JUNE 2017 Date	Rev.
App by	Rev. by
	Prep. by

HSCC (INDIA) LIMITED
 (A GOVERNMENT OF INDIA ENTERPRISES)

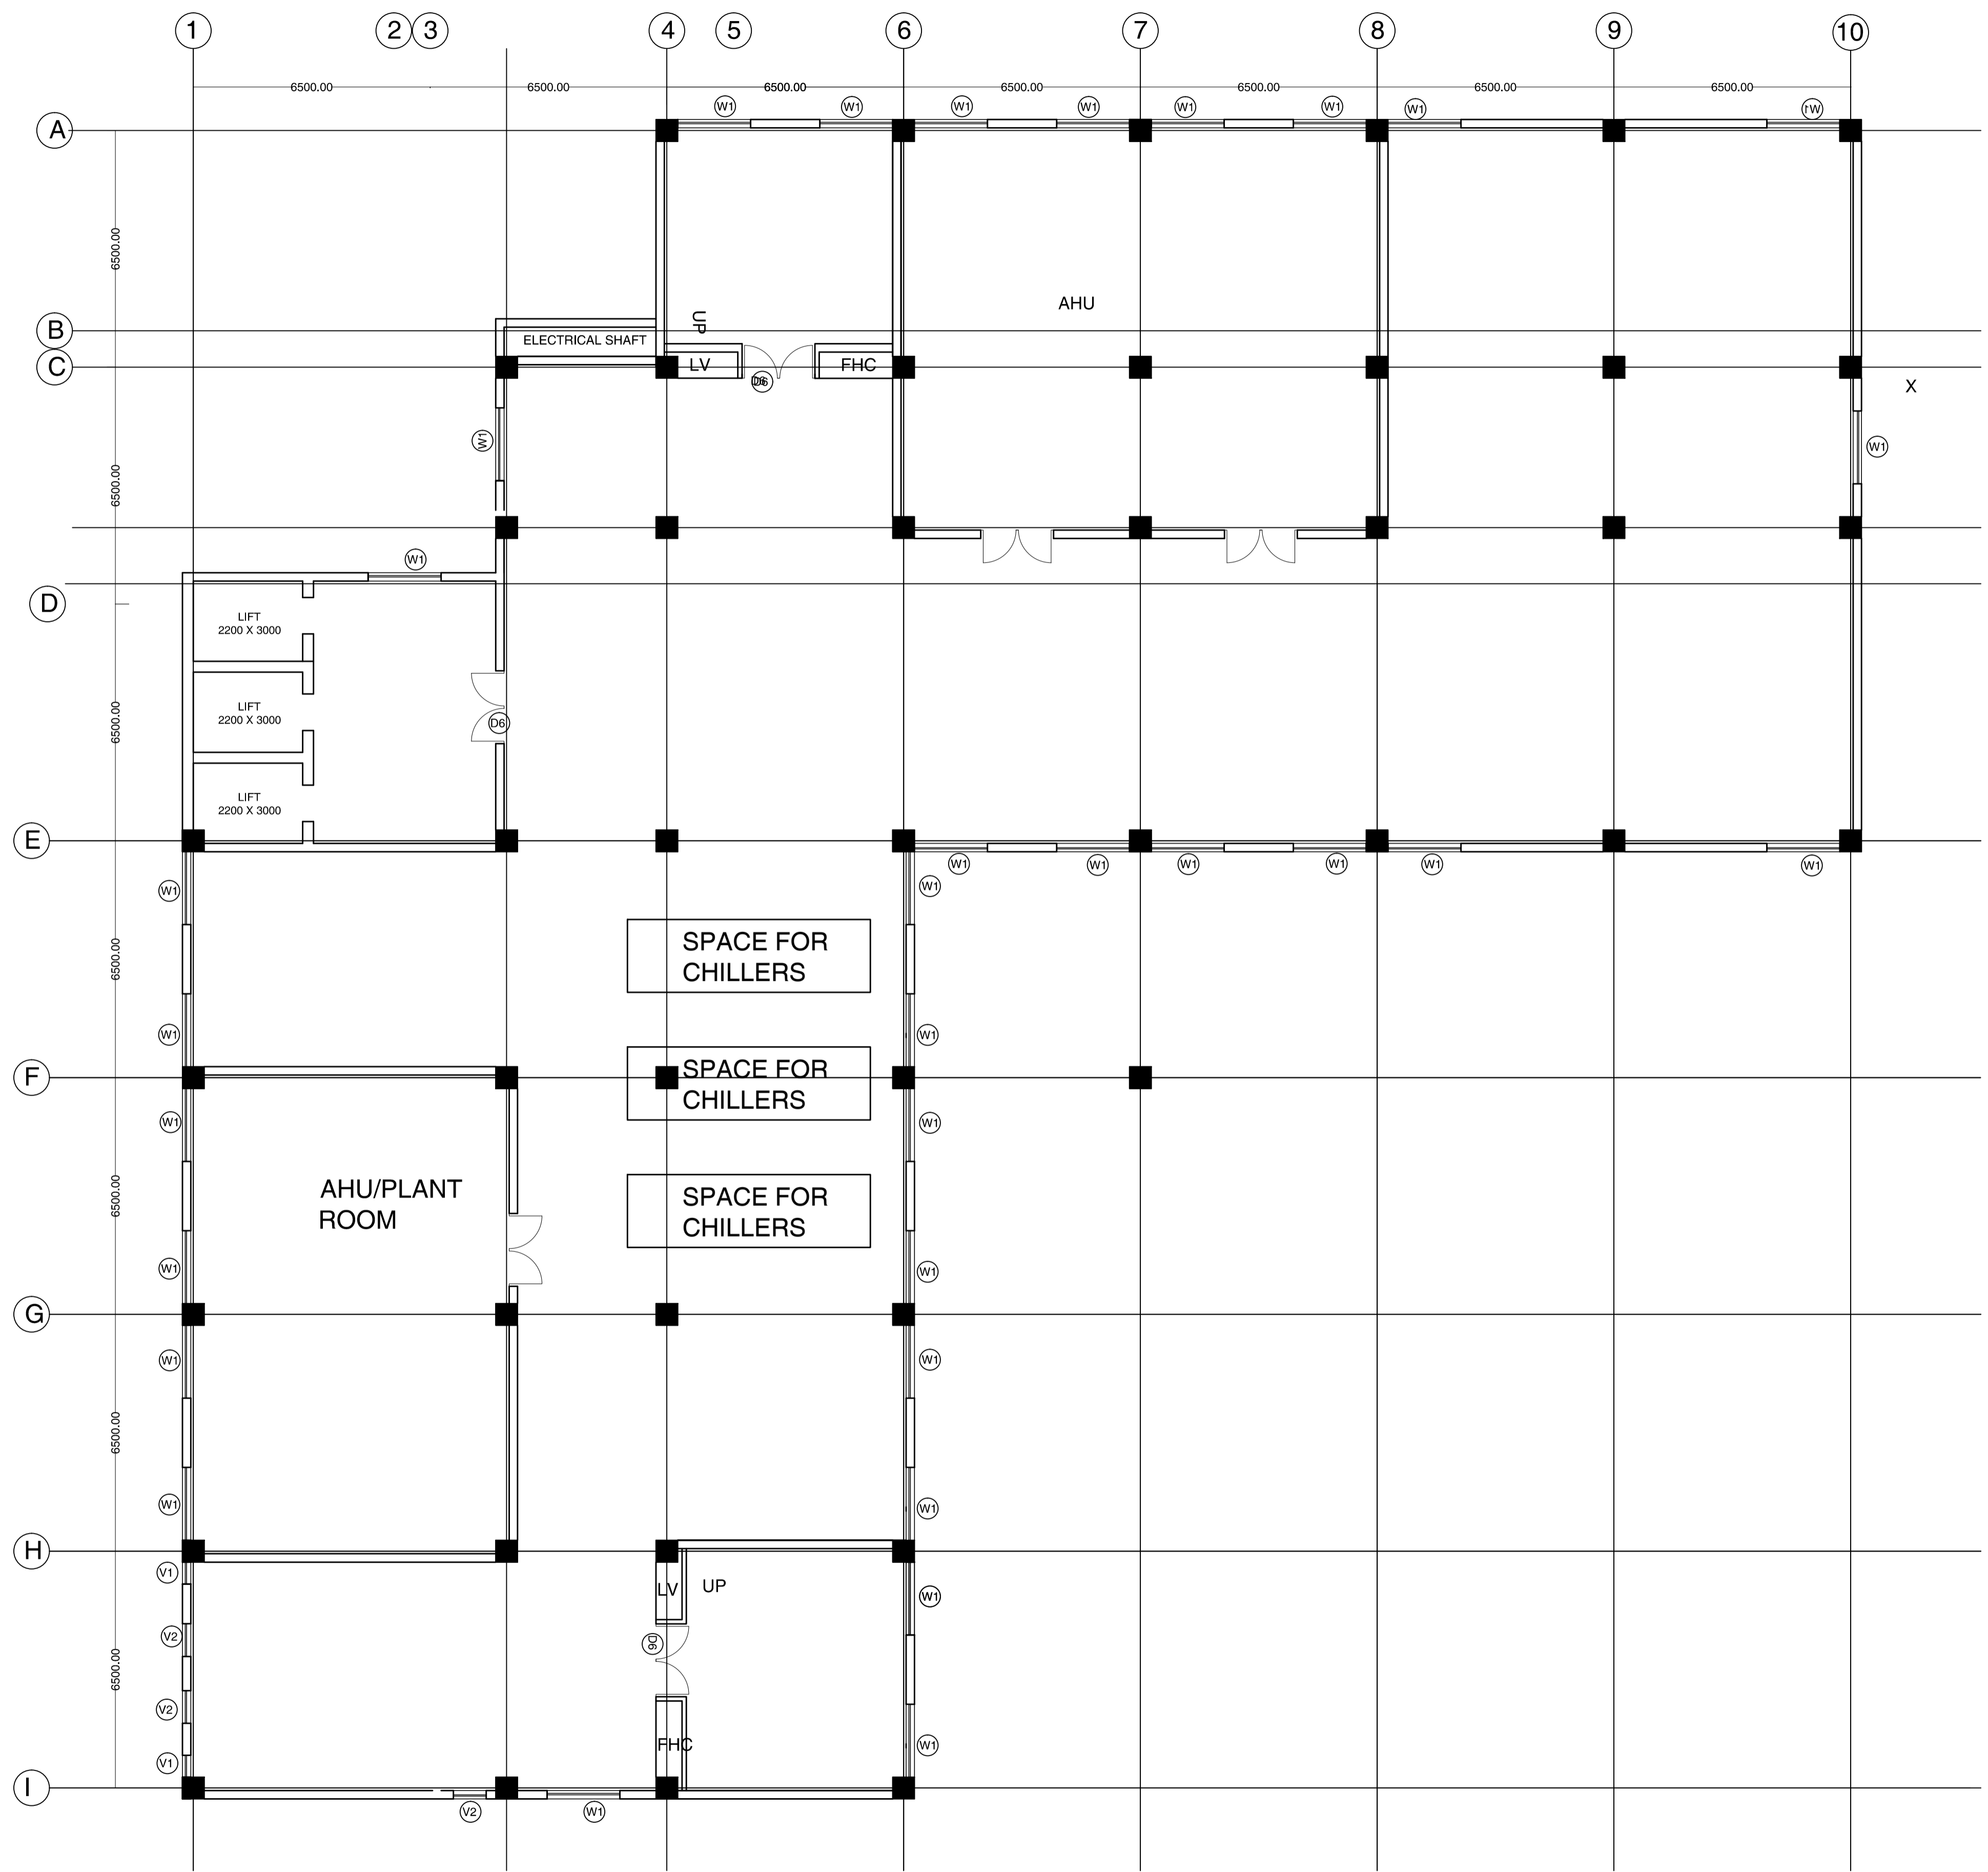

TERRACE FLOOR PLAN

SCHEDULE OF OPENINGS					
S.N.	NAME	SIZE	CILL	LINTEL	REMARKS
1	D1	800X2150	000	2150	
2	D2	900X2150	000	2150	
3	D3	1050X2150	000	2150	
4	D4	1200X2150	000	2150	
5	D5	1500X2150	000	2150	
6	SD	1500X2150	000	2150	
7	D6	2000X2150	000	2150	
8	W1	2000X1500	900	2400	
9	W2	1500X1500	900	2400	
10	W3	1800X1500	900	2400	
11	V1	600X600	1800	2400	
12	V2	900X600	1800	2400	

This drawing with all its contents is the sole intellectual property of the NEW OPD Services Consultancy Corporation (India) Ltd. Copying of this drawing or part thereof or its use in any form whatsoever without the written permission of HSCC is prohibited.

NOTES

REV	DATE	DESCRIPTION
REVISION		

PROJECT
PROPOSED MEDICAL COLLEGE AT CHAMBA ,H.P.


TITLE
ARCHITECTURAL TENDER DRAWING
NEW HOSPITAL BLOCK TERRACE FLOOR PLAN

Drawing No.	HSCC/-	1:100	JUNE 2017
	Job No.	Scale	Date
App by	Rev. by	Prep. by	


HSCC (INDIA) LIMITED
(A GOVERNMENT OF INDIA ENTERPRISES)
HSCC
NEW DELHI INDIA

SNO.	TYPE	SIZE OF OPENINGS	CLL LEVEL	LINTEL LEVEL	REMARKS
1	D1	1000 X 2100	000	2100	
2	D2	800 X 2100	000	2100	
3	D3	1500 X 2100	000	2100	
4	D4	2000 X 2400	000	2400	
5	W1	1860 X 1500	900	2400	
6	W2	1500 X 1500	900	2400	
7	V1	600 X 900	1500	2400	
8	V2	1200 X 900	1500	2400	
9	FCD	2200 X 2100	000	2100	
10	FCD1	900 X 2100	000	2100	
11	FCD2	1700 X 2100	000	2100	

This drawing with all its contents is the sole intellectual property of the Hospital Services Consultancy Corporation (India) Ltd. Copying of this drawing or part thereof for its use in any form whatsoever without the written permission of HSCC is prohibited.

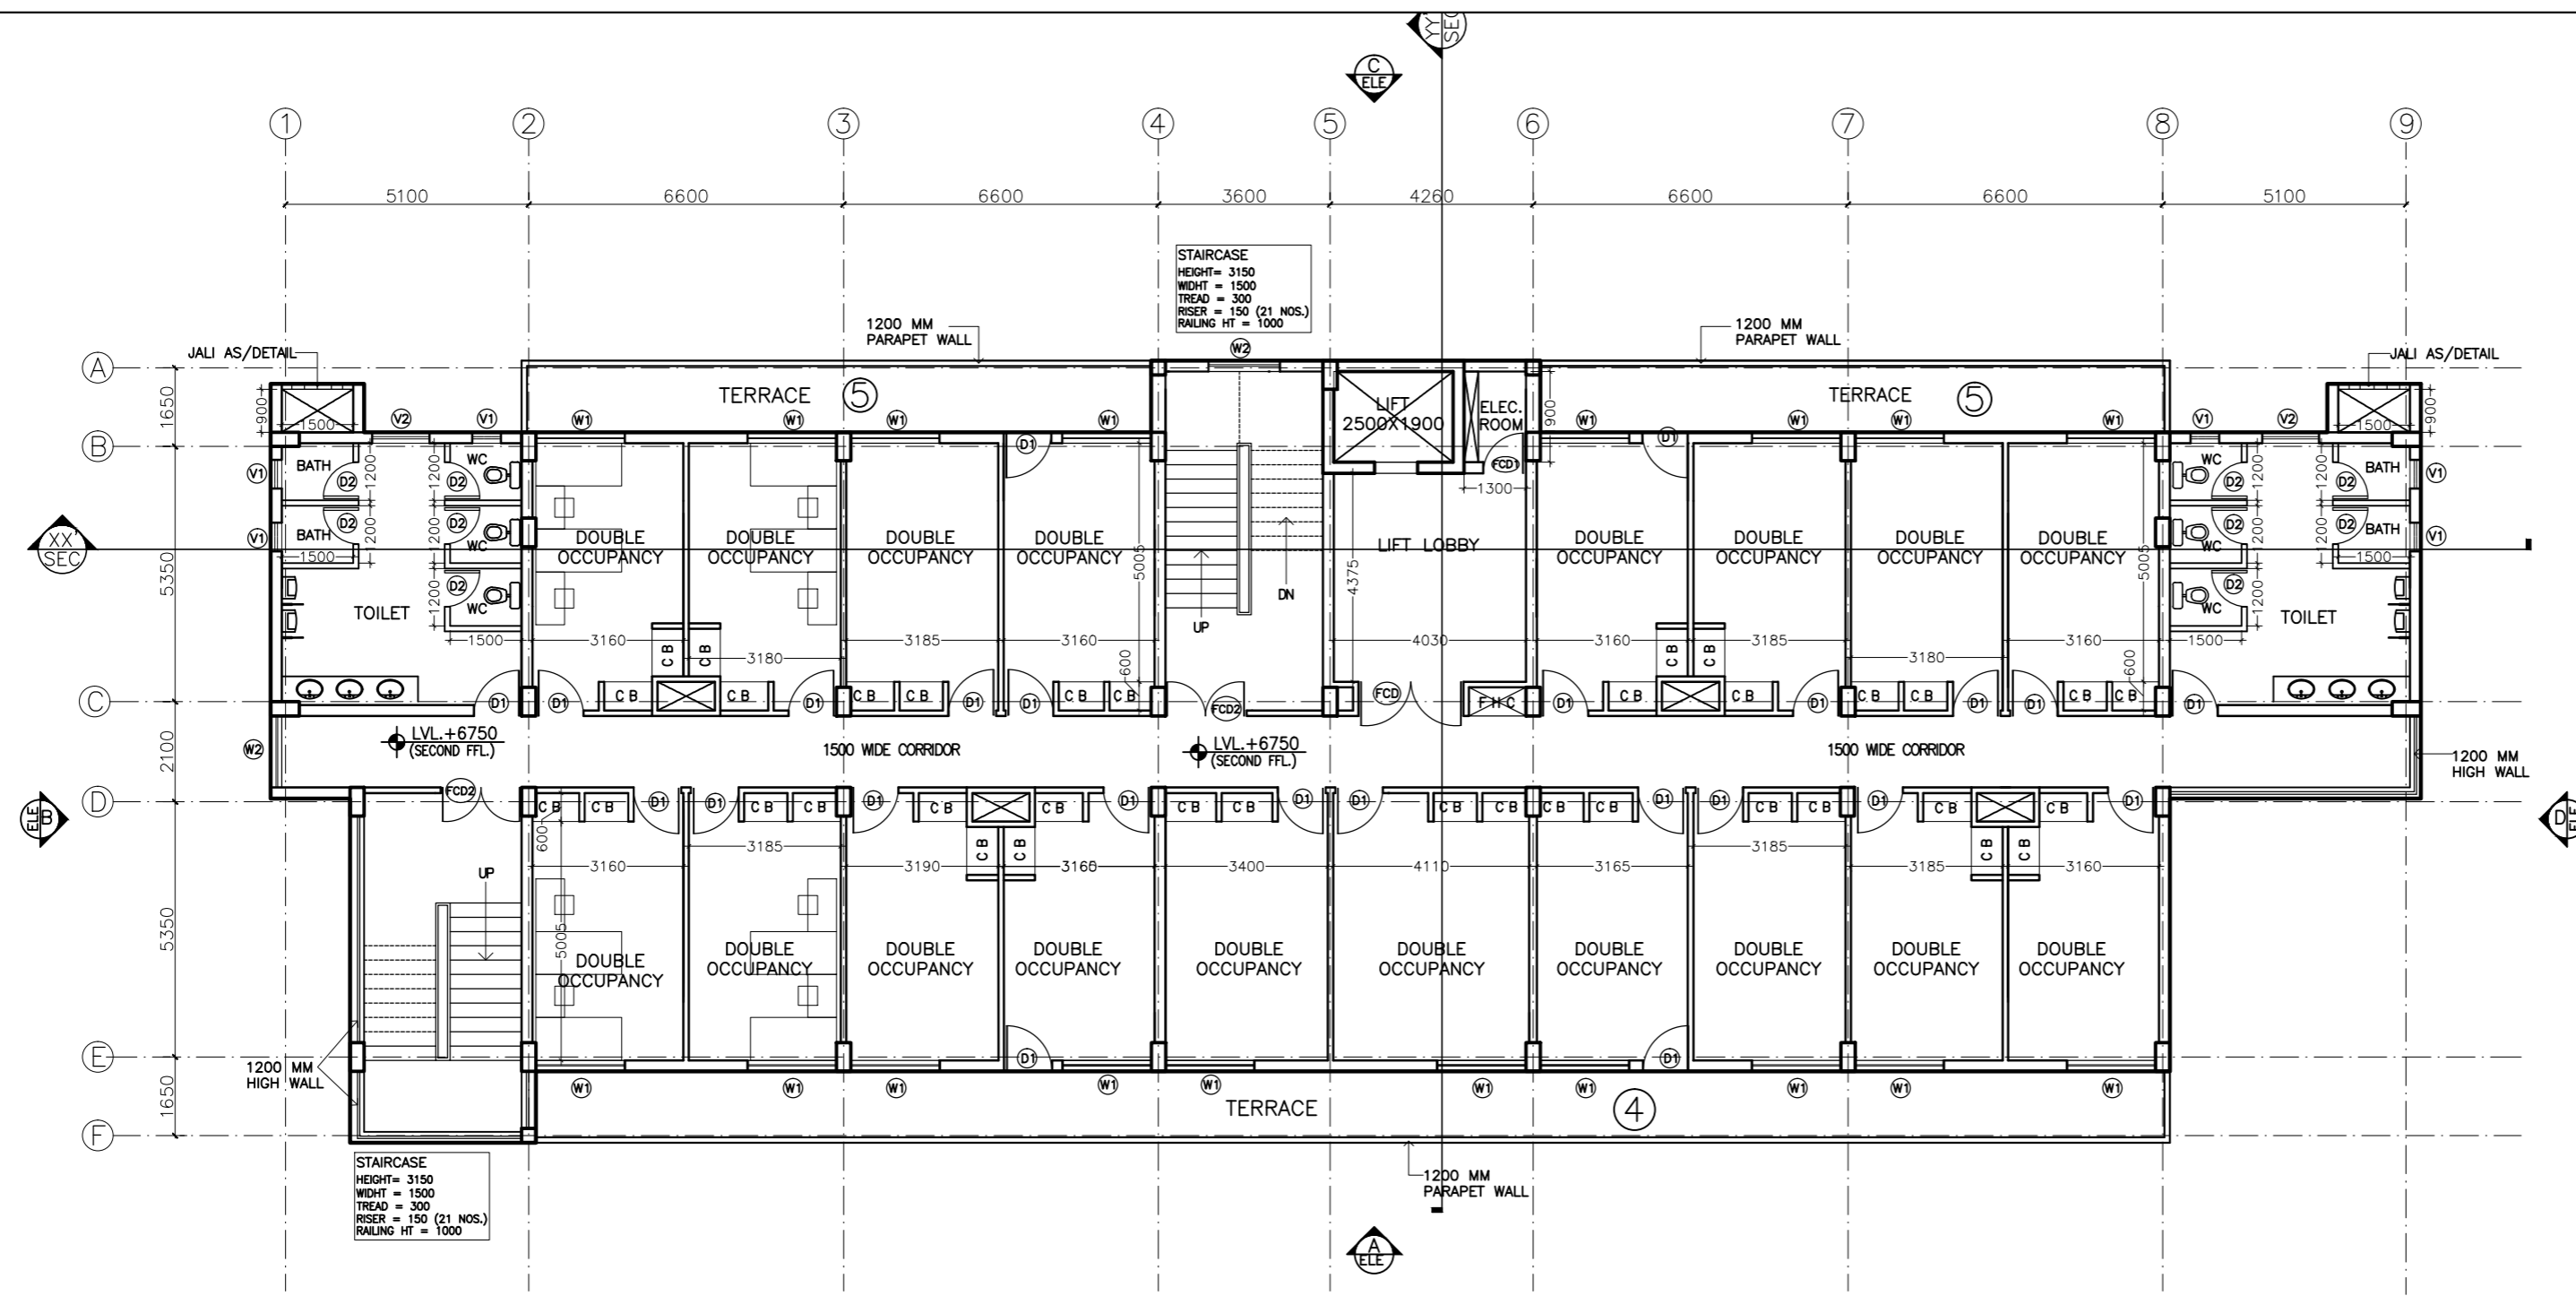

SECOND TO FIFTH FLOOR PLAN

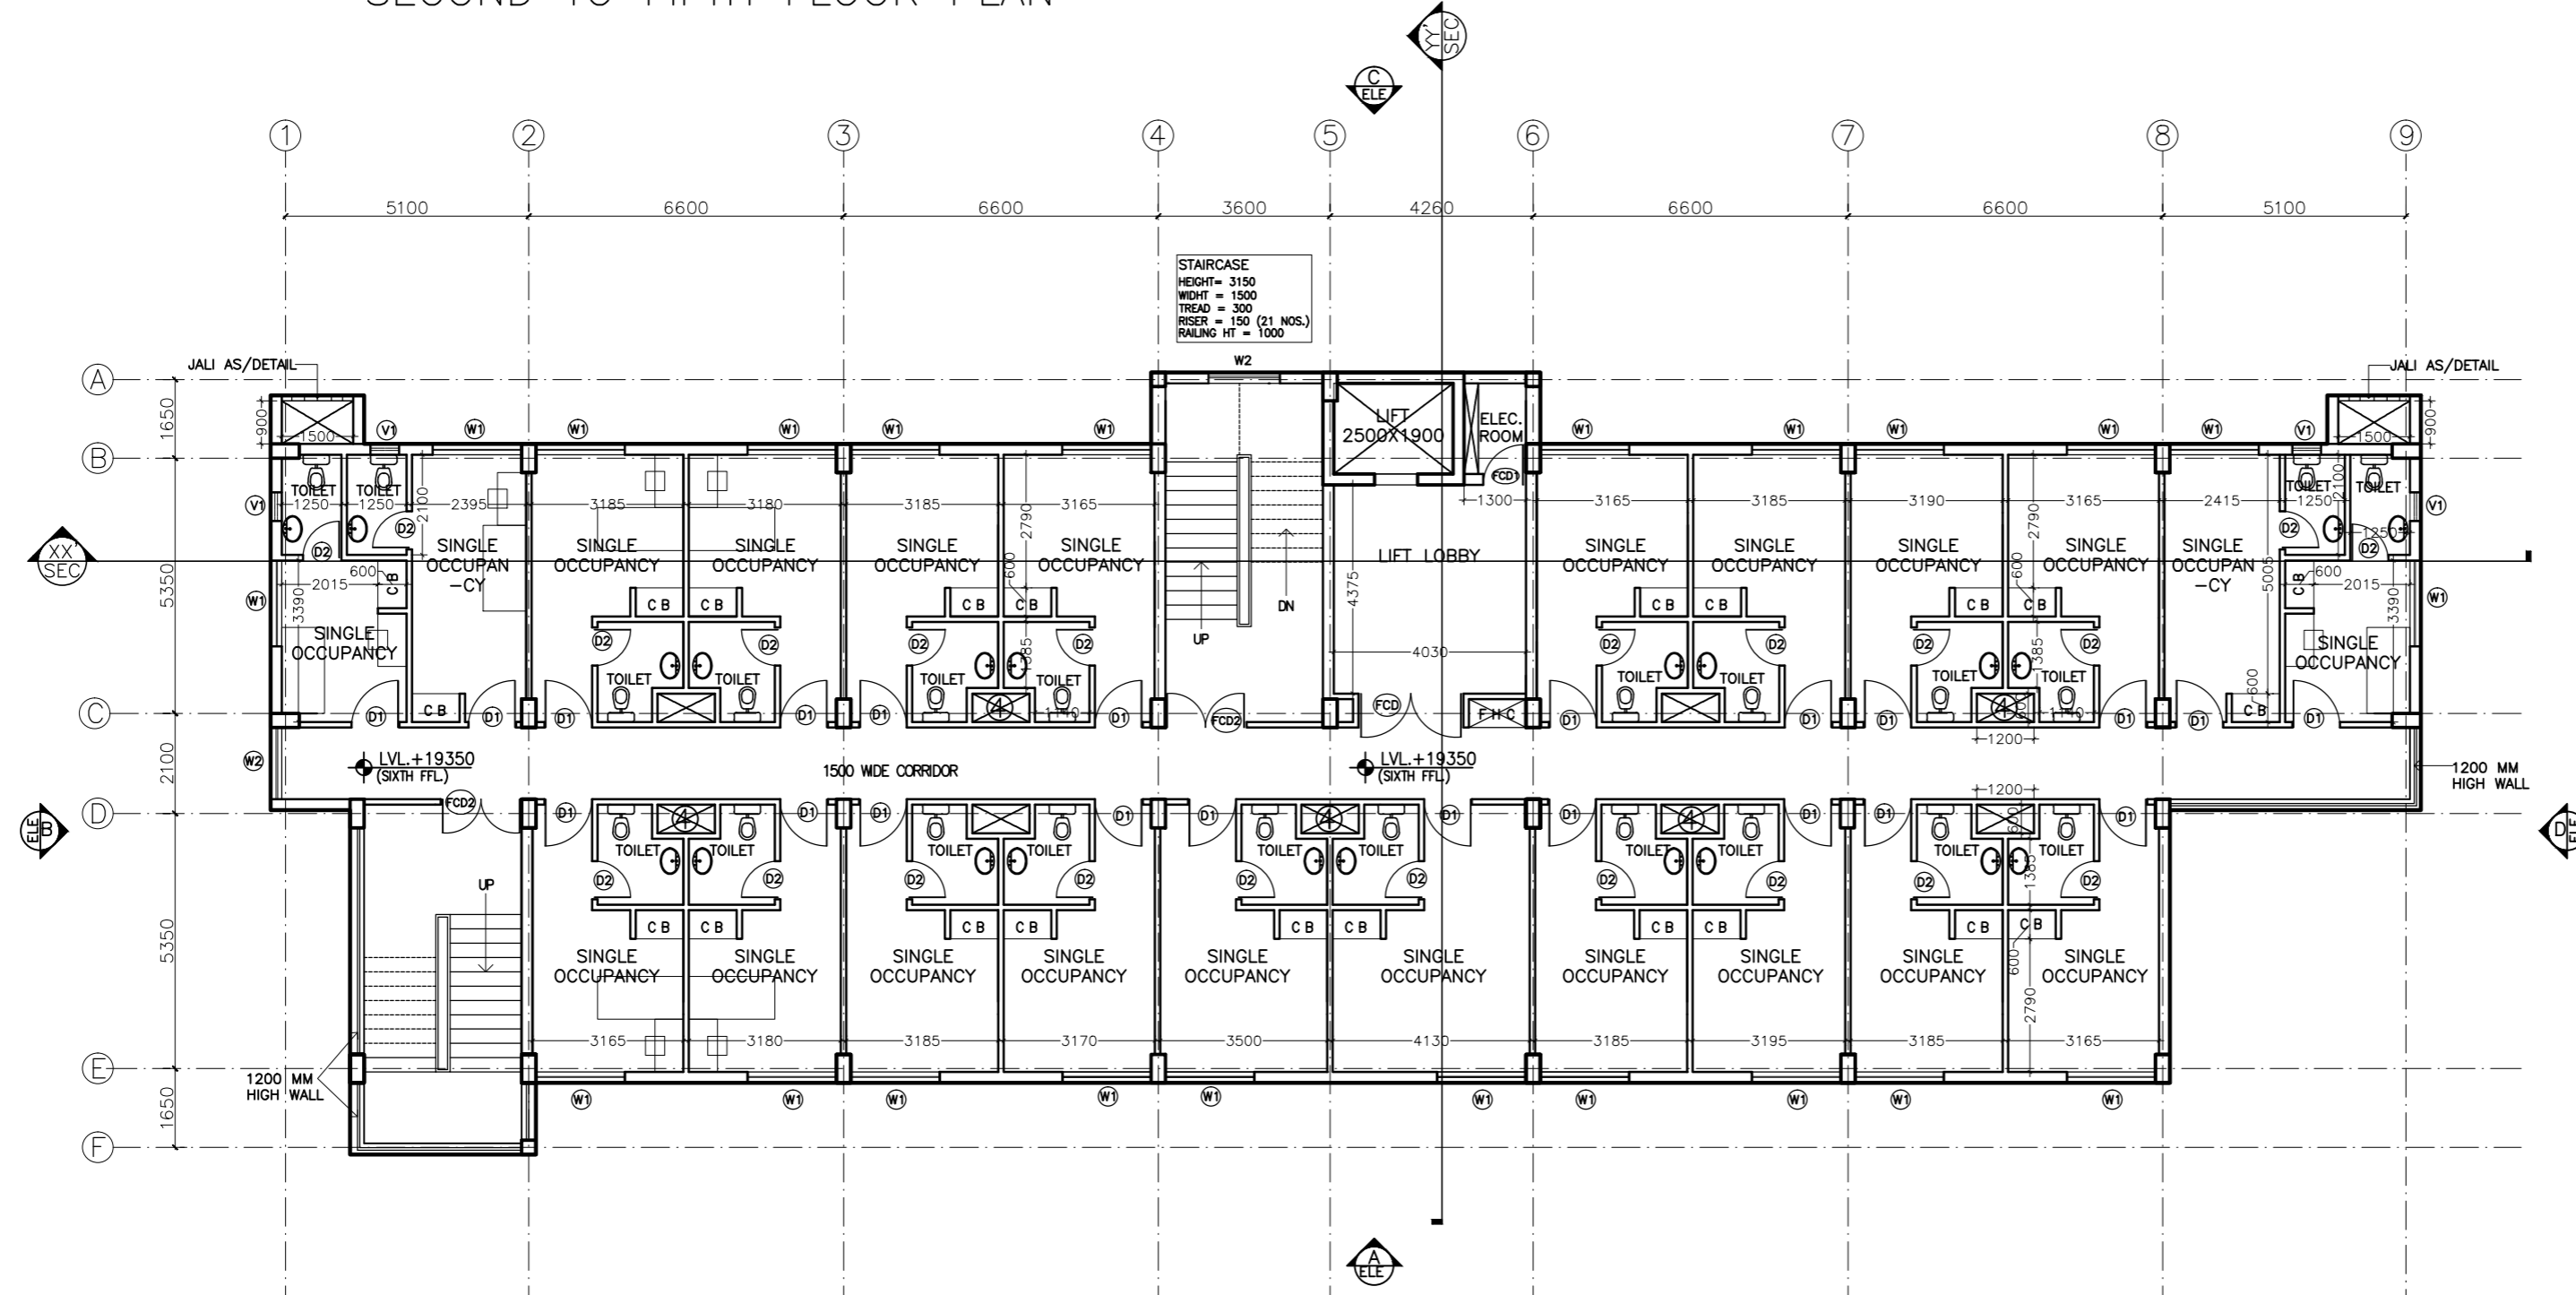

SIXTH AND SEVENTH FLOOR PLAN

PROJECT

PROPOSED MEDICAL COLLEGE AT CHAMBA, HIMACHAL PRADESH

BOYS HOSTEL

TITLE ARCH

TENDER DRAWING

SECOND-FIFTH & SIXTH-SEVENTH FLOOR PLAN

Drawing No.	R-0
Job No.	Revision
App. By.	Scale
Rev. By.	Date:
Prep. By.	

OWNER SIGNATURE

ARCHITECT SIGNATURE


HSCC

HSCC (INDIA) LIMITED


(A GOVERNMENT OF INDIA ENTERPRISES)
NEW DELHI INDIA

SNO.	TYPE	SIZE OF OPENINGS	CILL LEVEL	LINTEL LEVEL	REMARKS
1	D1	1000 X 2100	000	2100	
2	D2	800 X 2100	000	2100	
3	D3	1500 X 2100	000	2100	
4	D4	2000 X 2400	000	2400	
5	W1	1860 X 1500	900	2400	
6	W2	1500 X 1500	900	2400	
7	V1	600 X 900	1500	2400	
8	V2	1200 X 900	1500	2400	
9	FCD	2200 X 2100	000	2100	
10	FCD1	900 X 2100	000	2100	
11	FCD2	1700 X 2100	000	2100	

This drawing with all its contents is the sole intellectual property of the Hospital Services Consultancy Corporation (India) Ltd. Copying of this drawing or part thereof for its use in any form whatsoever without the written permission of HSCC is prohibited.

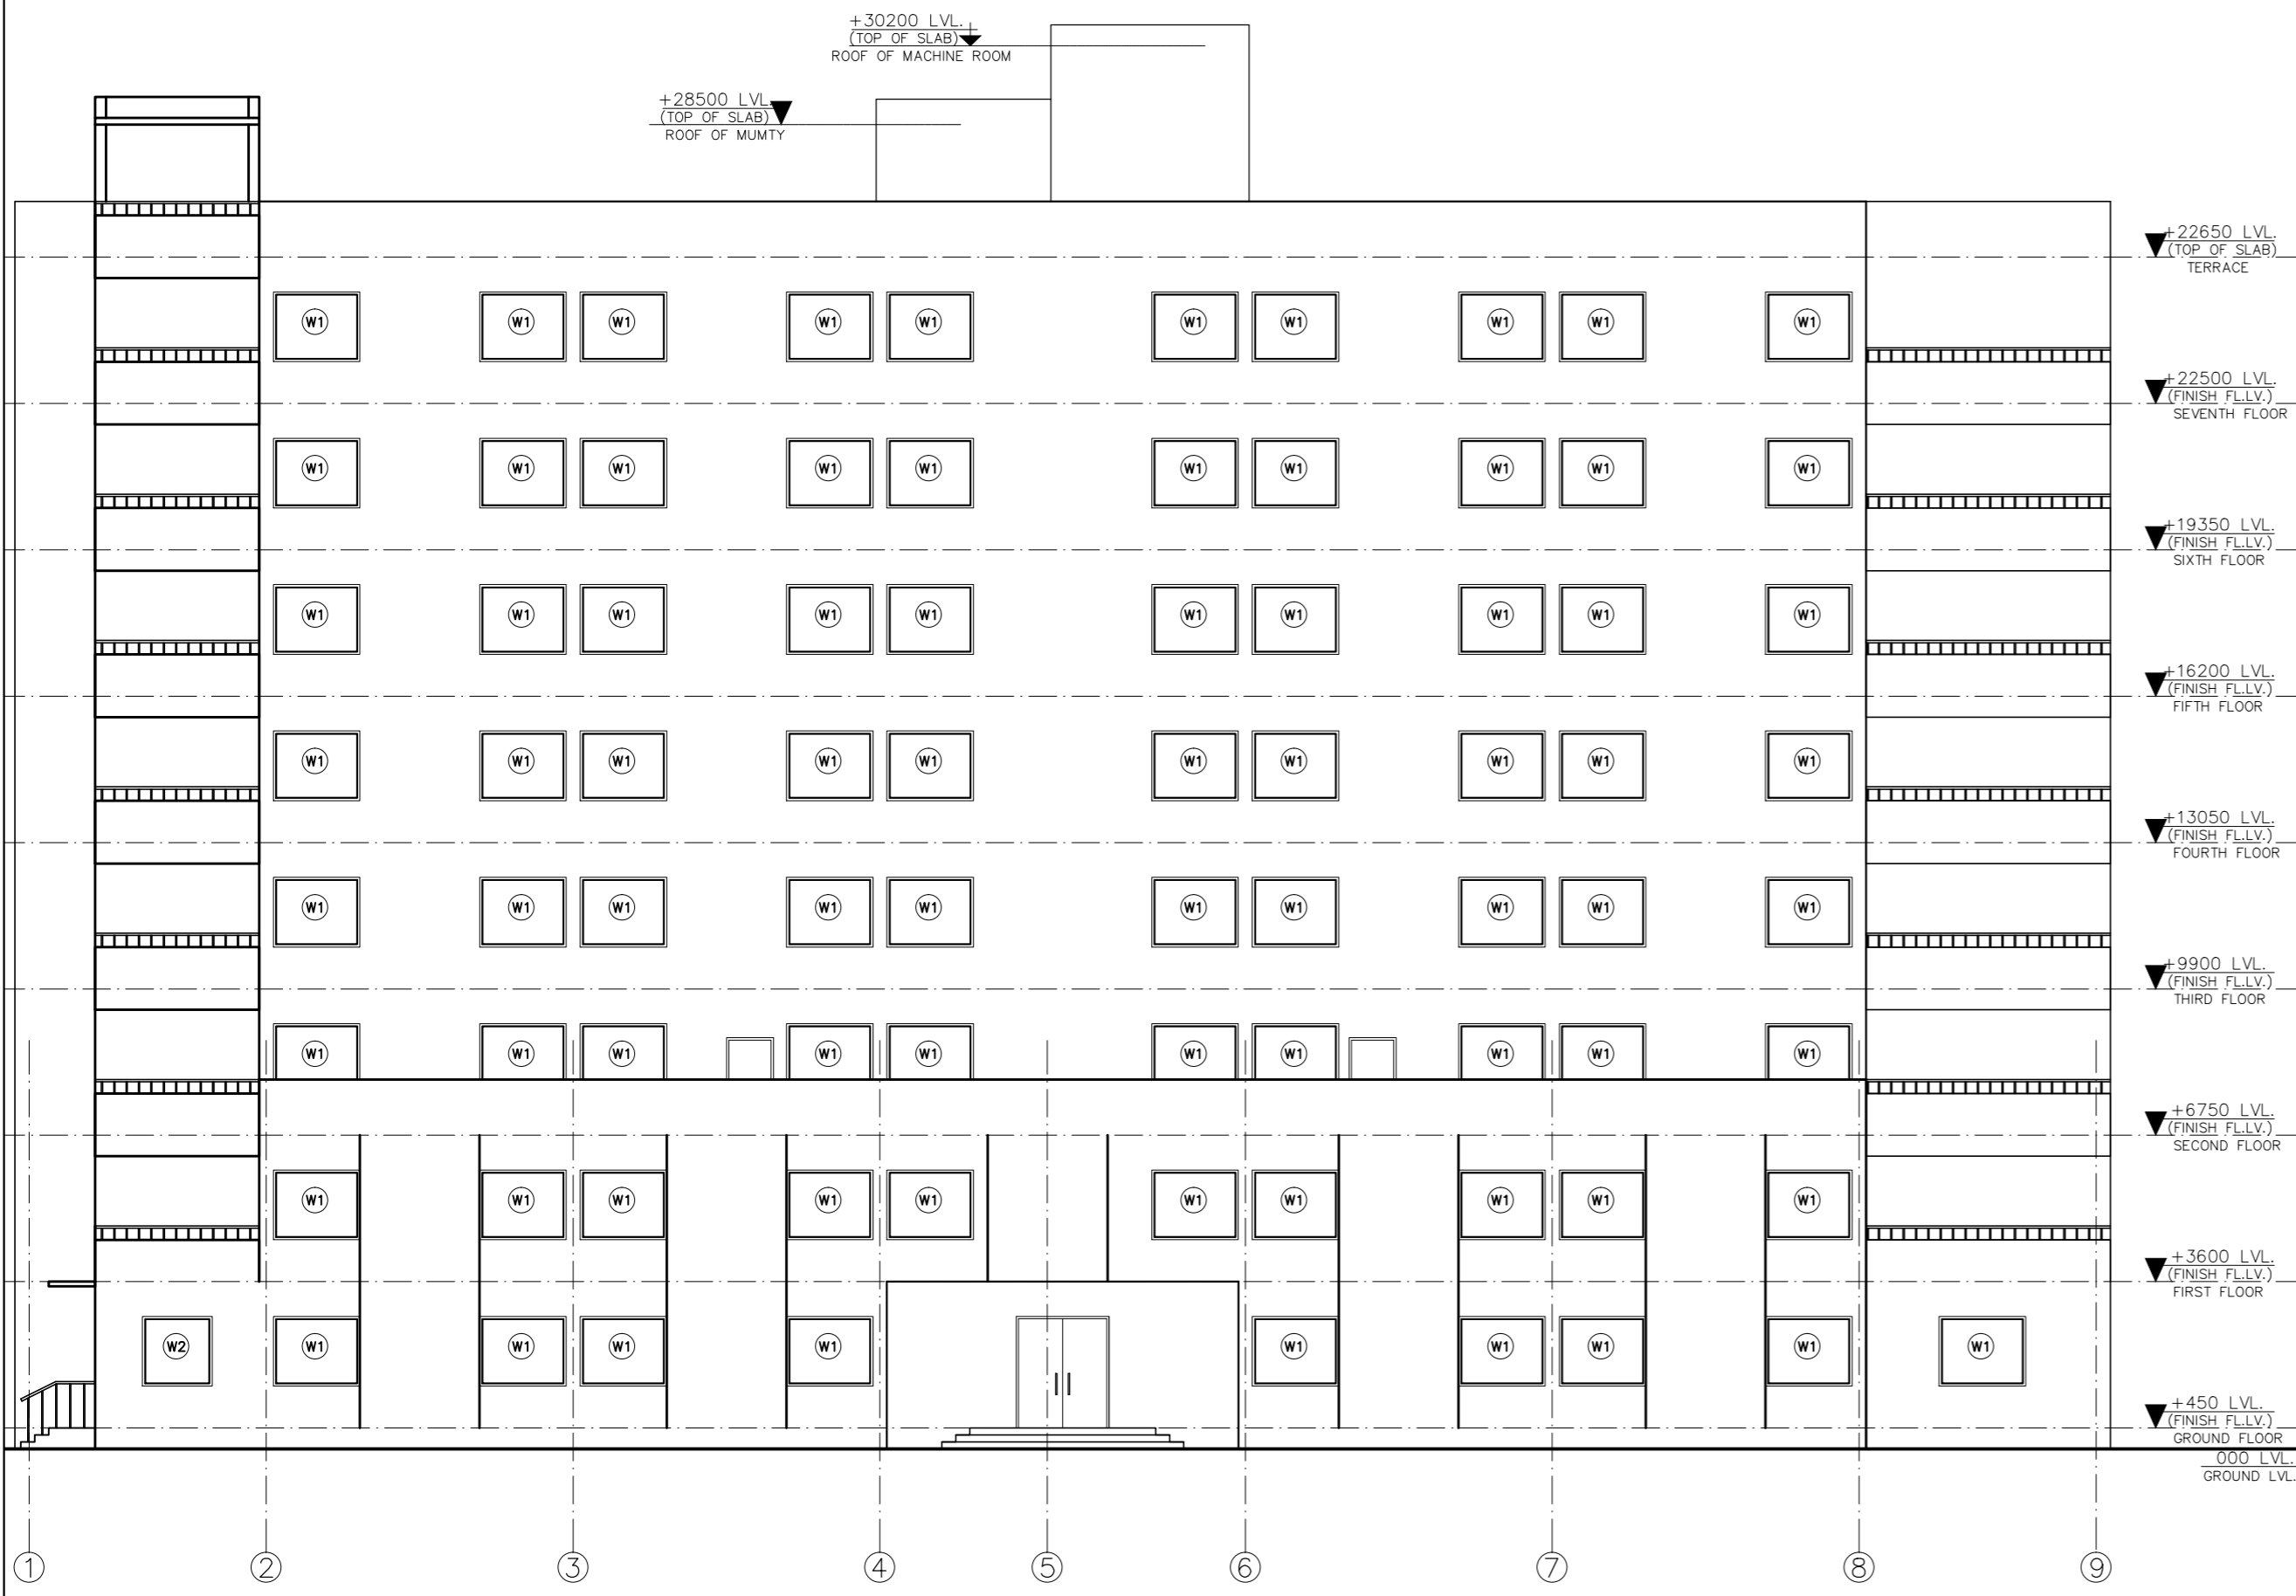

ELEVATION A

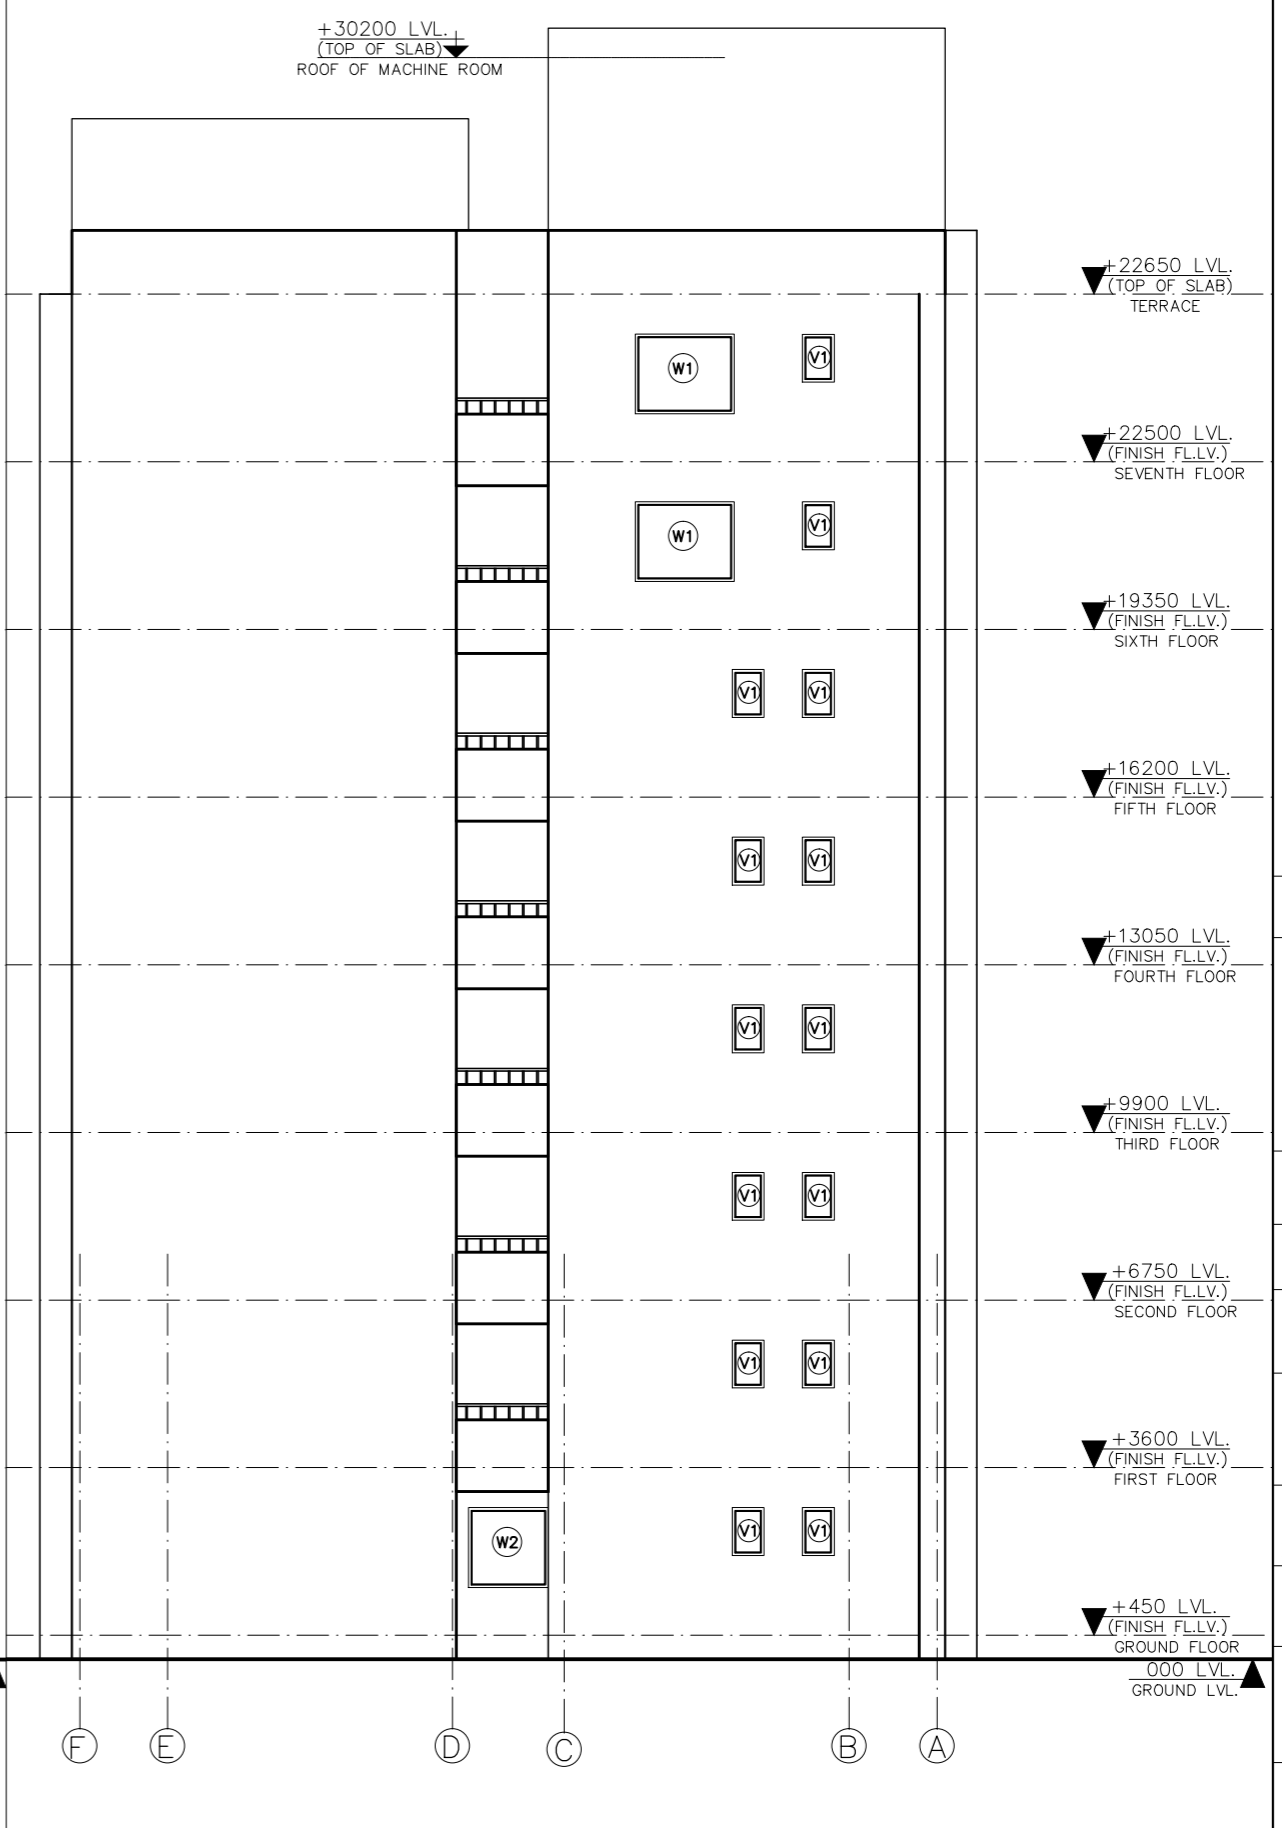

ELEVATION D

PROJECT

PROPOSED MEDICAL COLLEGE AT CHAMBA, HIMACHAL PRADESH

BOYS HOSTEL

TITLE ARCH

TENDER DRAWING

ELEVATIONS

Drawing. No.	R-0	Revision
Job. No.	1 : 100	JUNE 2017
	Scale	Date:
App. By.	Rev. By.	Prep. By.


OWNER SIGNATURE

ARCHITECT SIGNATURE


HSCC

HSCC (INDIA) LIMITED

(A GOVERNMENT OF INDIA ENTERPRISES)
NEW DELHI INDIA

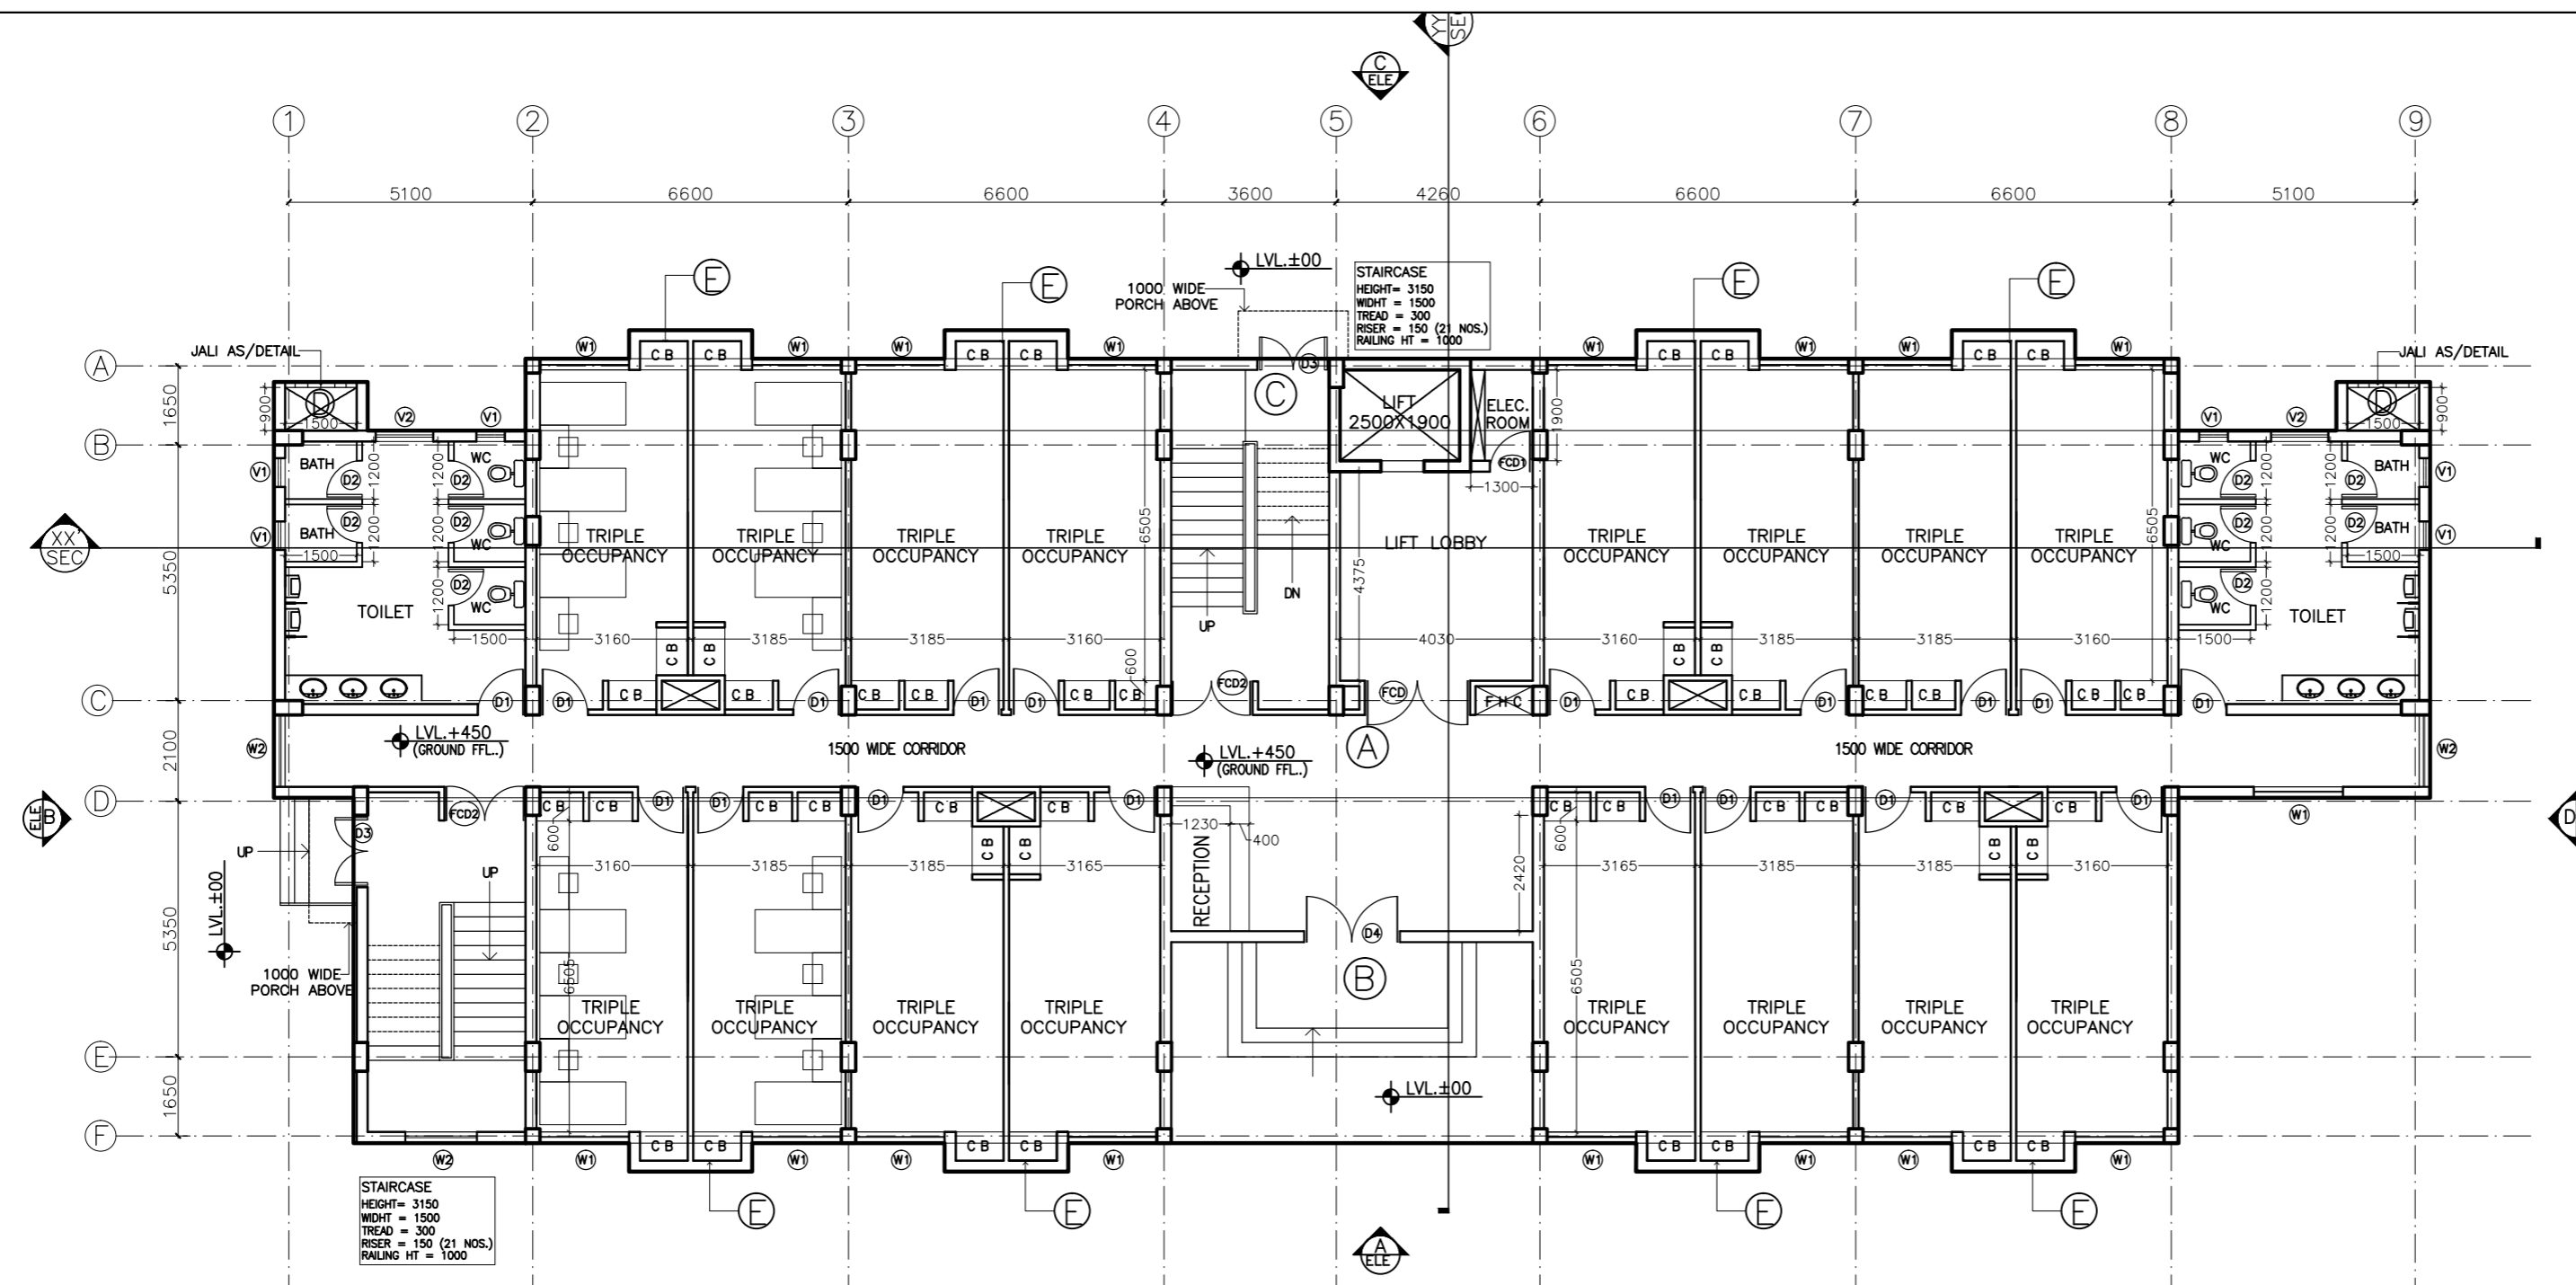

GROUND FLOOR PLAN

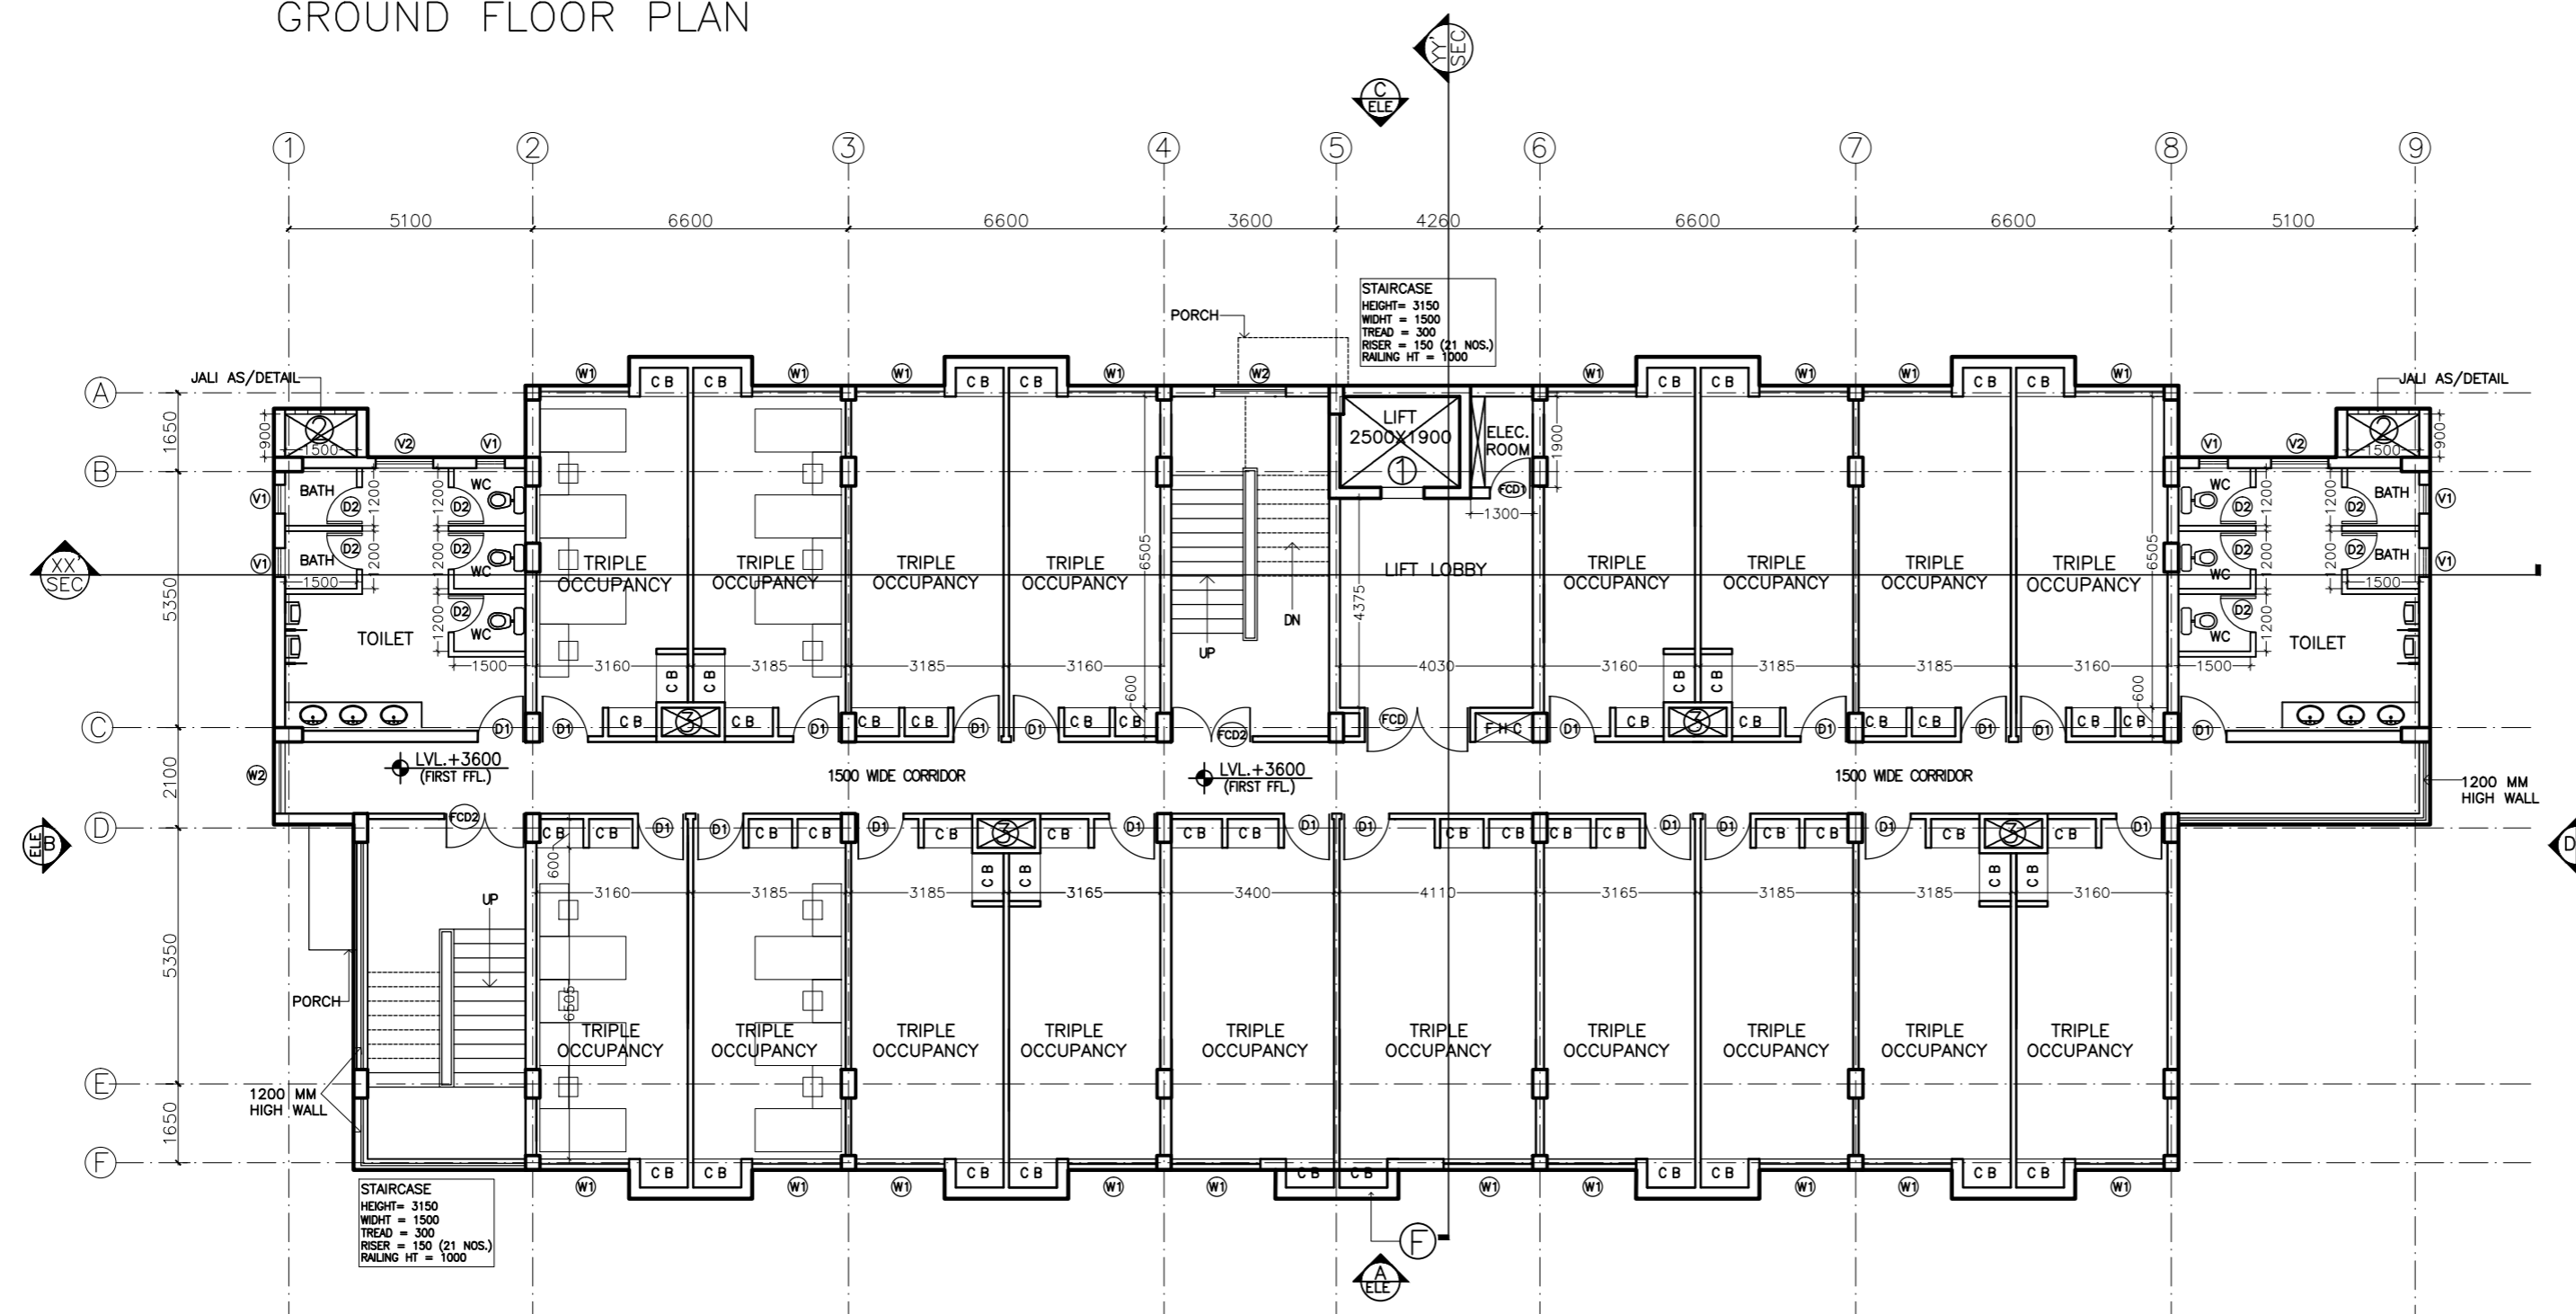

FIRST FLOOR PLAN

SNO.	TYPE	SIZE OF OPENINGS	COLL LEVEL	LINTEL LEVEL	REMARKS
1	D1	1000 X 2100	000	2100	
2	D2	800 X 2100	000	2100	
3	D3	1500 X 2100	000	2100	
4	D4	2000 X 2400	000	2400	
5	W1	1860 X 1500	900	2400	
6	W2	1500 X 1500	900	2400	
7	V1	600 X 900	1500	2400	
8	V2	1200 X 900	1500	2400	
9	FCD	2200 X 2100	000	2100	
10	FCD1	900 X 2100	000	2100	
11	FCD2	1700 X 2100	000	2100	

This drawing with all its contents is the sole intellectual property of the Hospital Services Consultancy Corporation (India) Ltd. Copying of this drawing or part thereof for its use in any form whatsoever without the written permission of HSCC is prohibited.

PROJECT

PROPOSED MEDICAL COLLEGE AT CHAMBA, HIMACHAL PRADESH

BOYS HOSTEL

TITLE ARCH

TENDER DRAWING

GROUND & FIRST FLOOR PLAN

Drawing No.	R-0
Job No.	1 : 100
App. By.	Rev. By
	Prep. By
	Revision
	JUNE 2017
	Date:


OWNER SIGNATURE

ARCHITECT SIGNATURE


HSCC

HSCC (INDIA) LIMITED

(A GOVERNMENT OF INDIA ENTERPRISES)
NEW DELHI INDIA

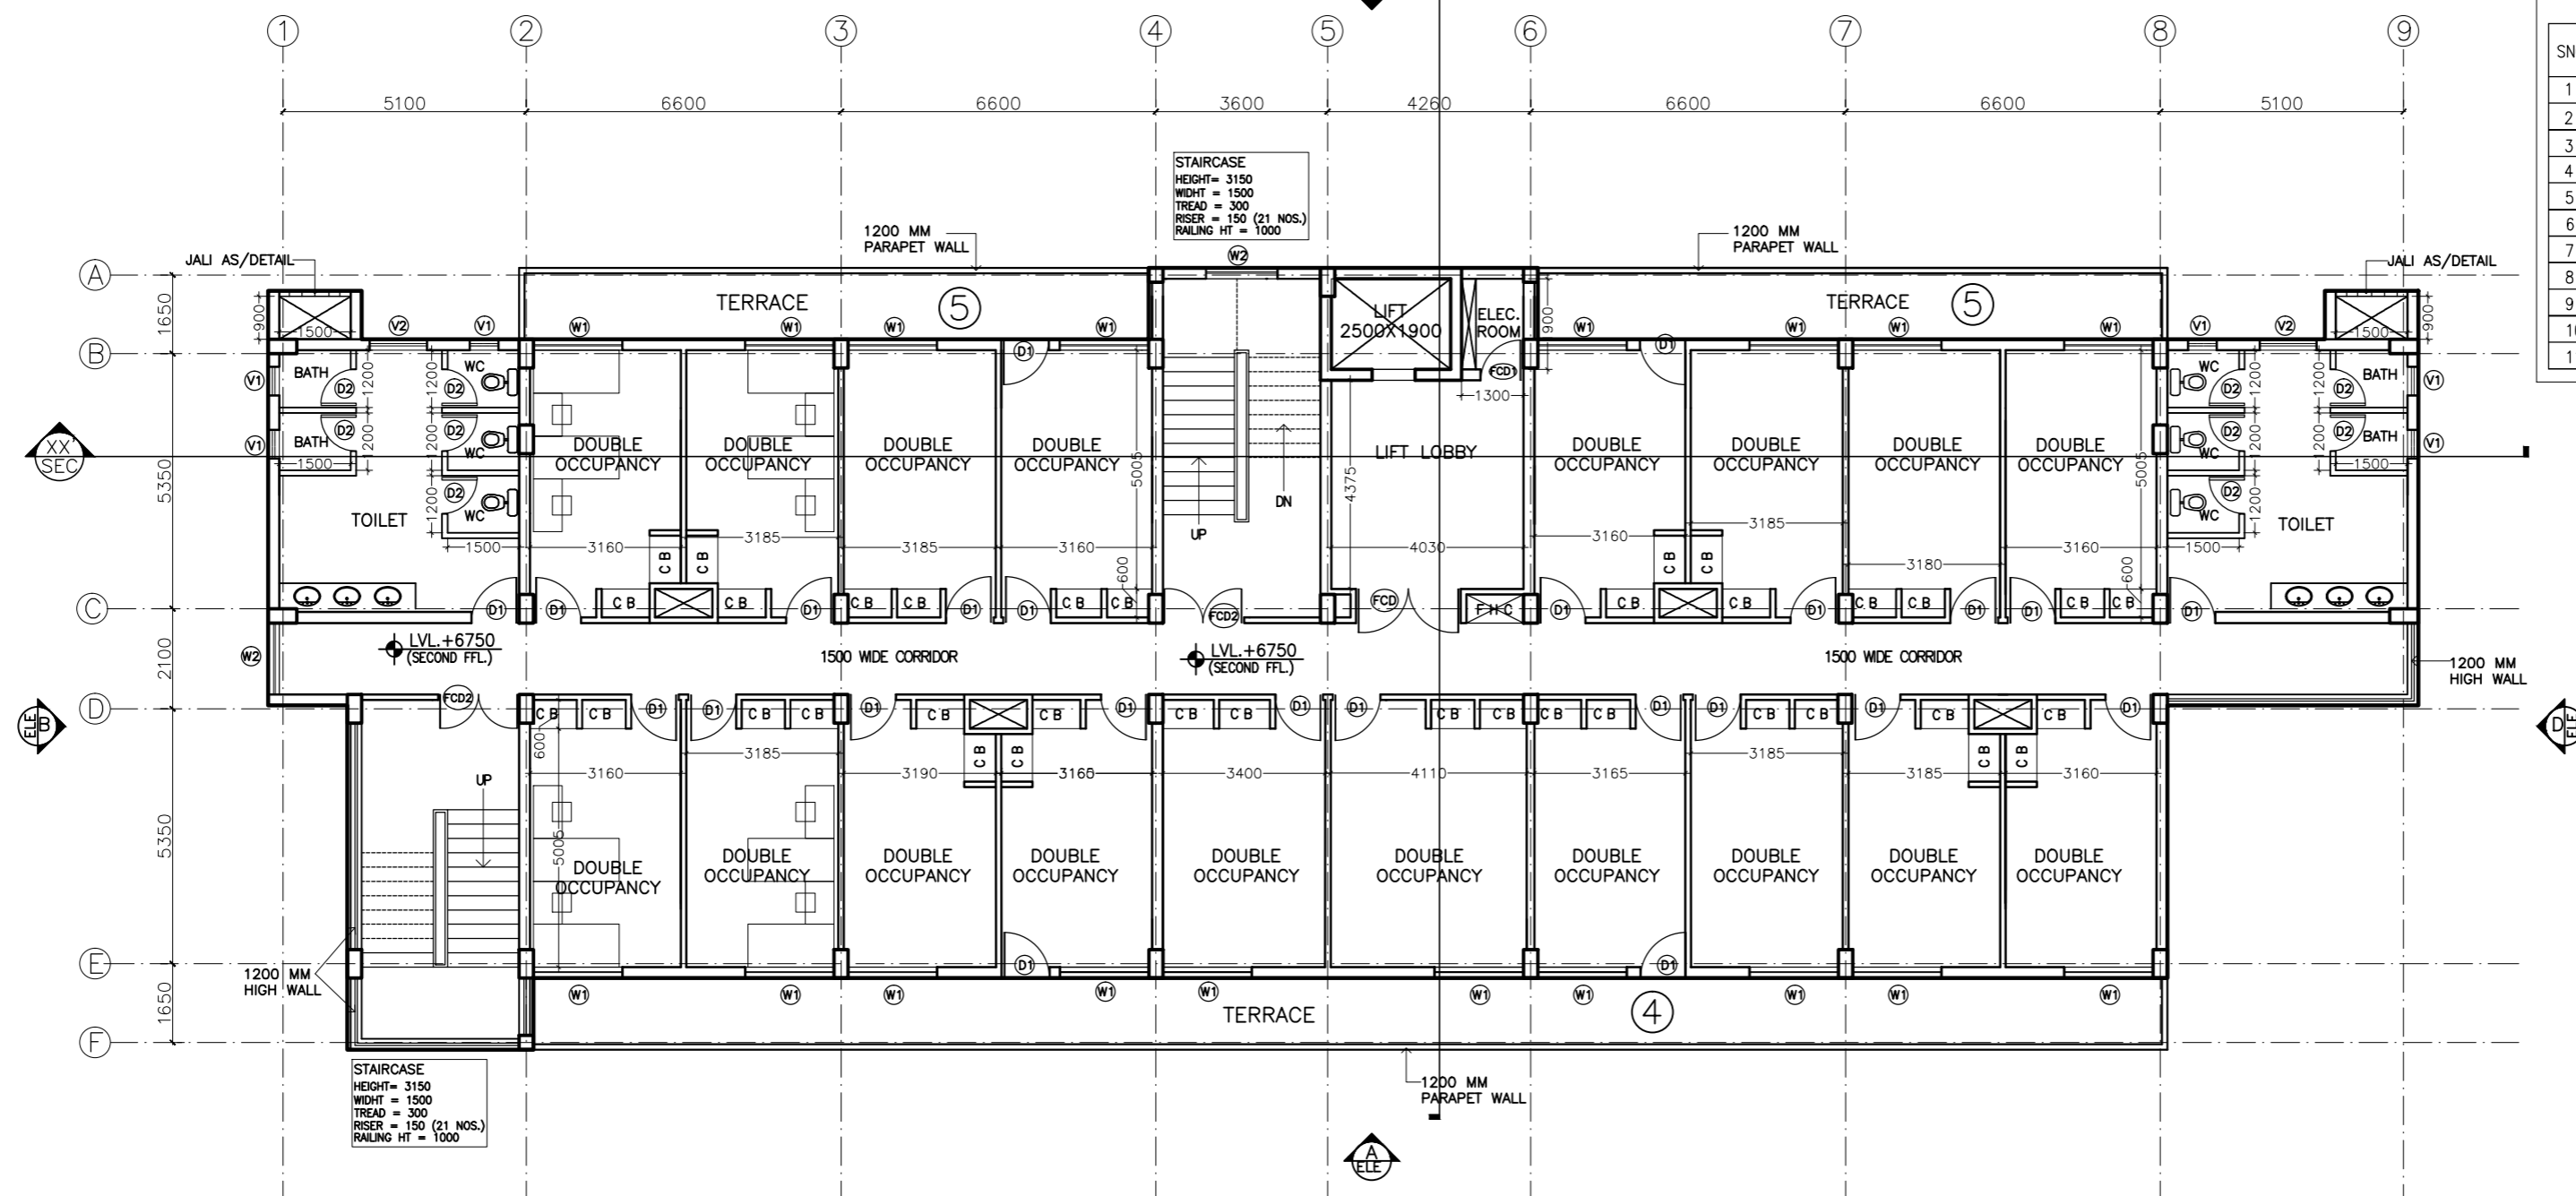

SECOND TO SIXTH FLOOR PLAN

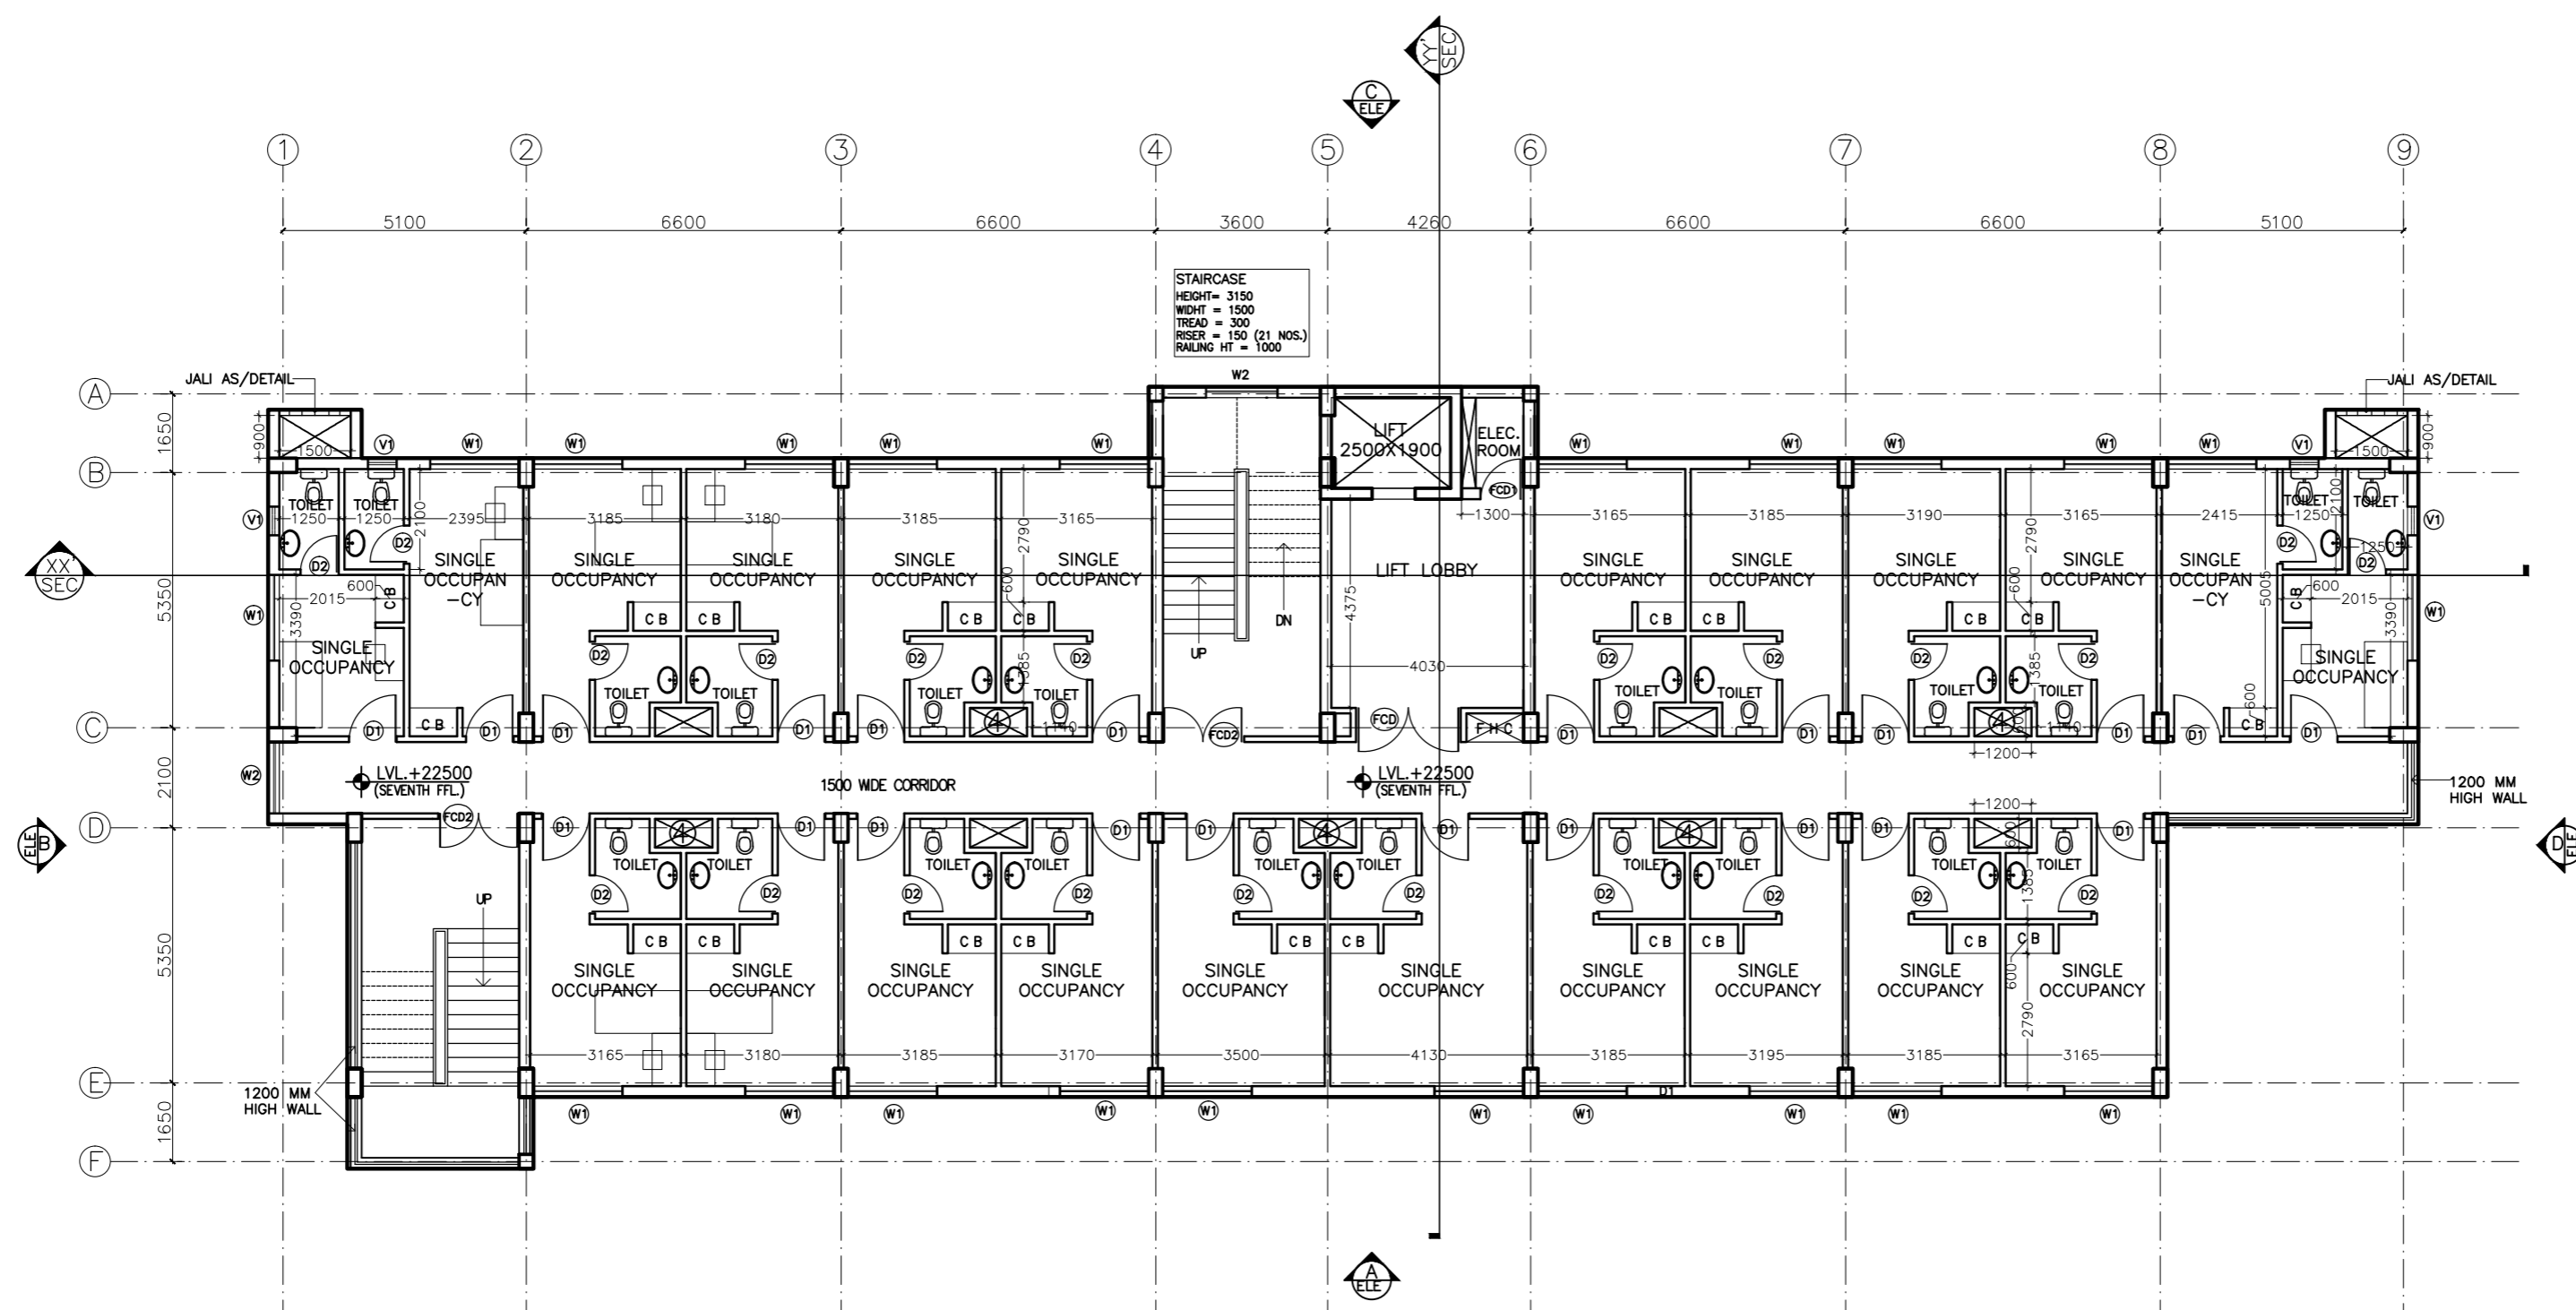

SEVENTH FLOOR PLAN

SNO.	TYPE	SIZE OF OPENINGS	CLL LEVEL	LINTEL LEVEL	REMARKS
1	D1	1000 X 2100	000	2100	
2	D2	800 X 2100	000	2100	
3	D3	1500 X 2100	000	2100	
4	D4	2000 X 2400	000	2400	
5	W1	1860 X 1500	900	2400	
6	W2	1500 X 1500	900	2400	
7	V1	600 X 900	1500	2400	
8	V2	1200 X 900	1500	2400	
9	FCD	2200 X 2100	000	2100	
10	FCD1	900 X 2100	000	2100	
11	FCD2	1700 X 2100	000	2100	

This drawing with all its contents is the sole intellectual property of the Hospital Services Consultancy Corporation (India) Ltd. Copying of this drawing or part thereof for its use in any form whatsoever without the written permission of HSCC is prohibited.

PROJECT

PROPOSED MEDICAL COLLEGE AT CHAMBA, HIMACHAL PRADESH

GIRLS HOSTEL

TITLE ARCH

TENDER DRAWING

SECOND-FIFTH & SIXTH-SEVENTH FLOOR PLAN

Drawing No.	R-0
Job No.	1 : 100
App. By.	Rev. By
	Prep. By
	Revision
	DATE: JUNE 2017

OWNER SIGNATURE

ARCHITECT SIGNATURE


HSCC

HSCC (INDIA) LIMITED


(A GOVERNMENT OF INDIA ENTERPRISES)
NEW DELHI INDIA

SNO.	TYPE	SIZE OF OPENINGS	CHL LEVEL	LINTEL LEVEL	REMARKS
1	D1	1000 X 2100	000	2100	
2	D2	800 X 2100	000	2100	
3	D3	1500 X 2100	000	2100	
4	D4	2000 X 2400	000	2400	
5	W1	1860 X 1500	900	2400	
6	W2	1500 X 1500	900	2400	
7	V1	600 X 900	1500	2400	
8	V2	1200 X 900	1500	2400	
9	FCD	2200 X 2100	000	2100	
10	FCD1	900 X 2100	000	2100	
11	FCD2	1700 X 2100	000	2100	

This drawing with all its contents is the sole intellectual property of the Hospital Services Consultancy Corporation (India) Ltd. Copying of this drawing or part thereof for its use in any form whatsoever without the written permission of HSCC is prohibited.

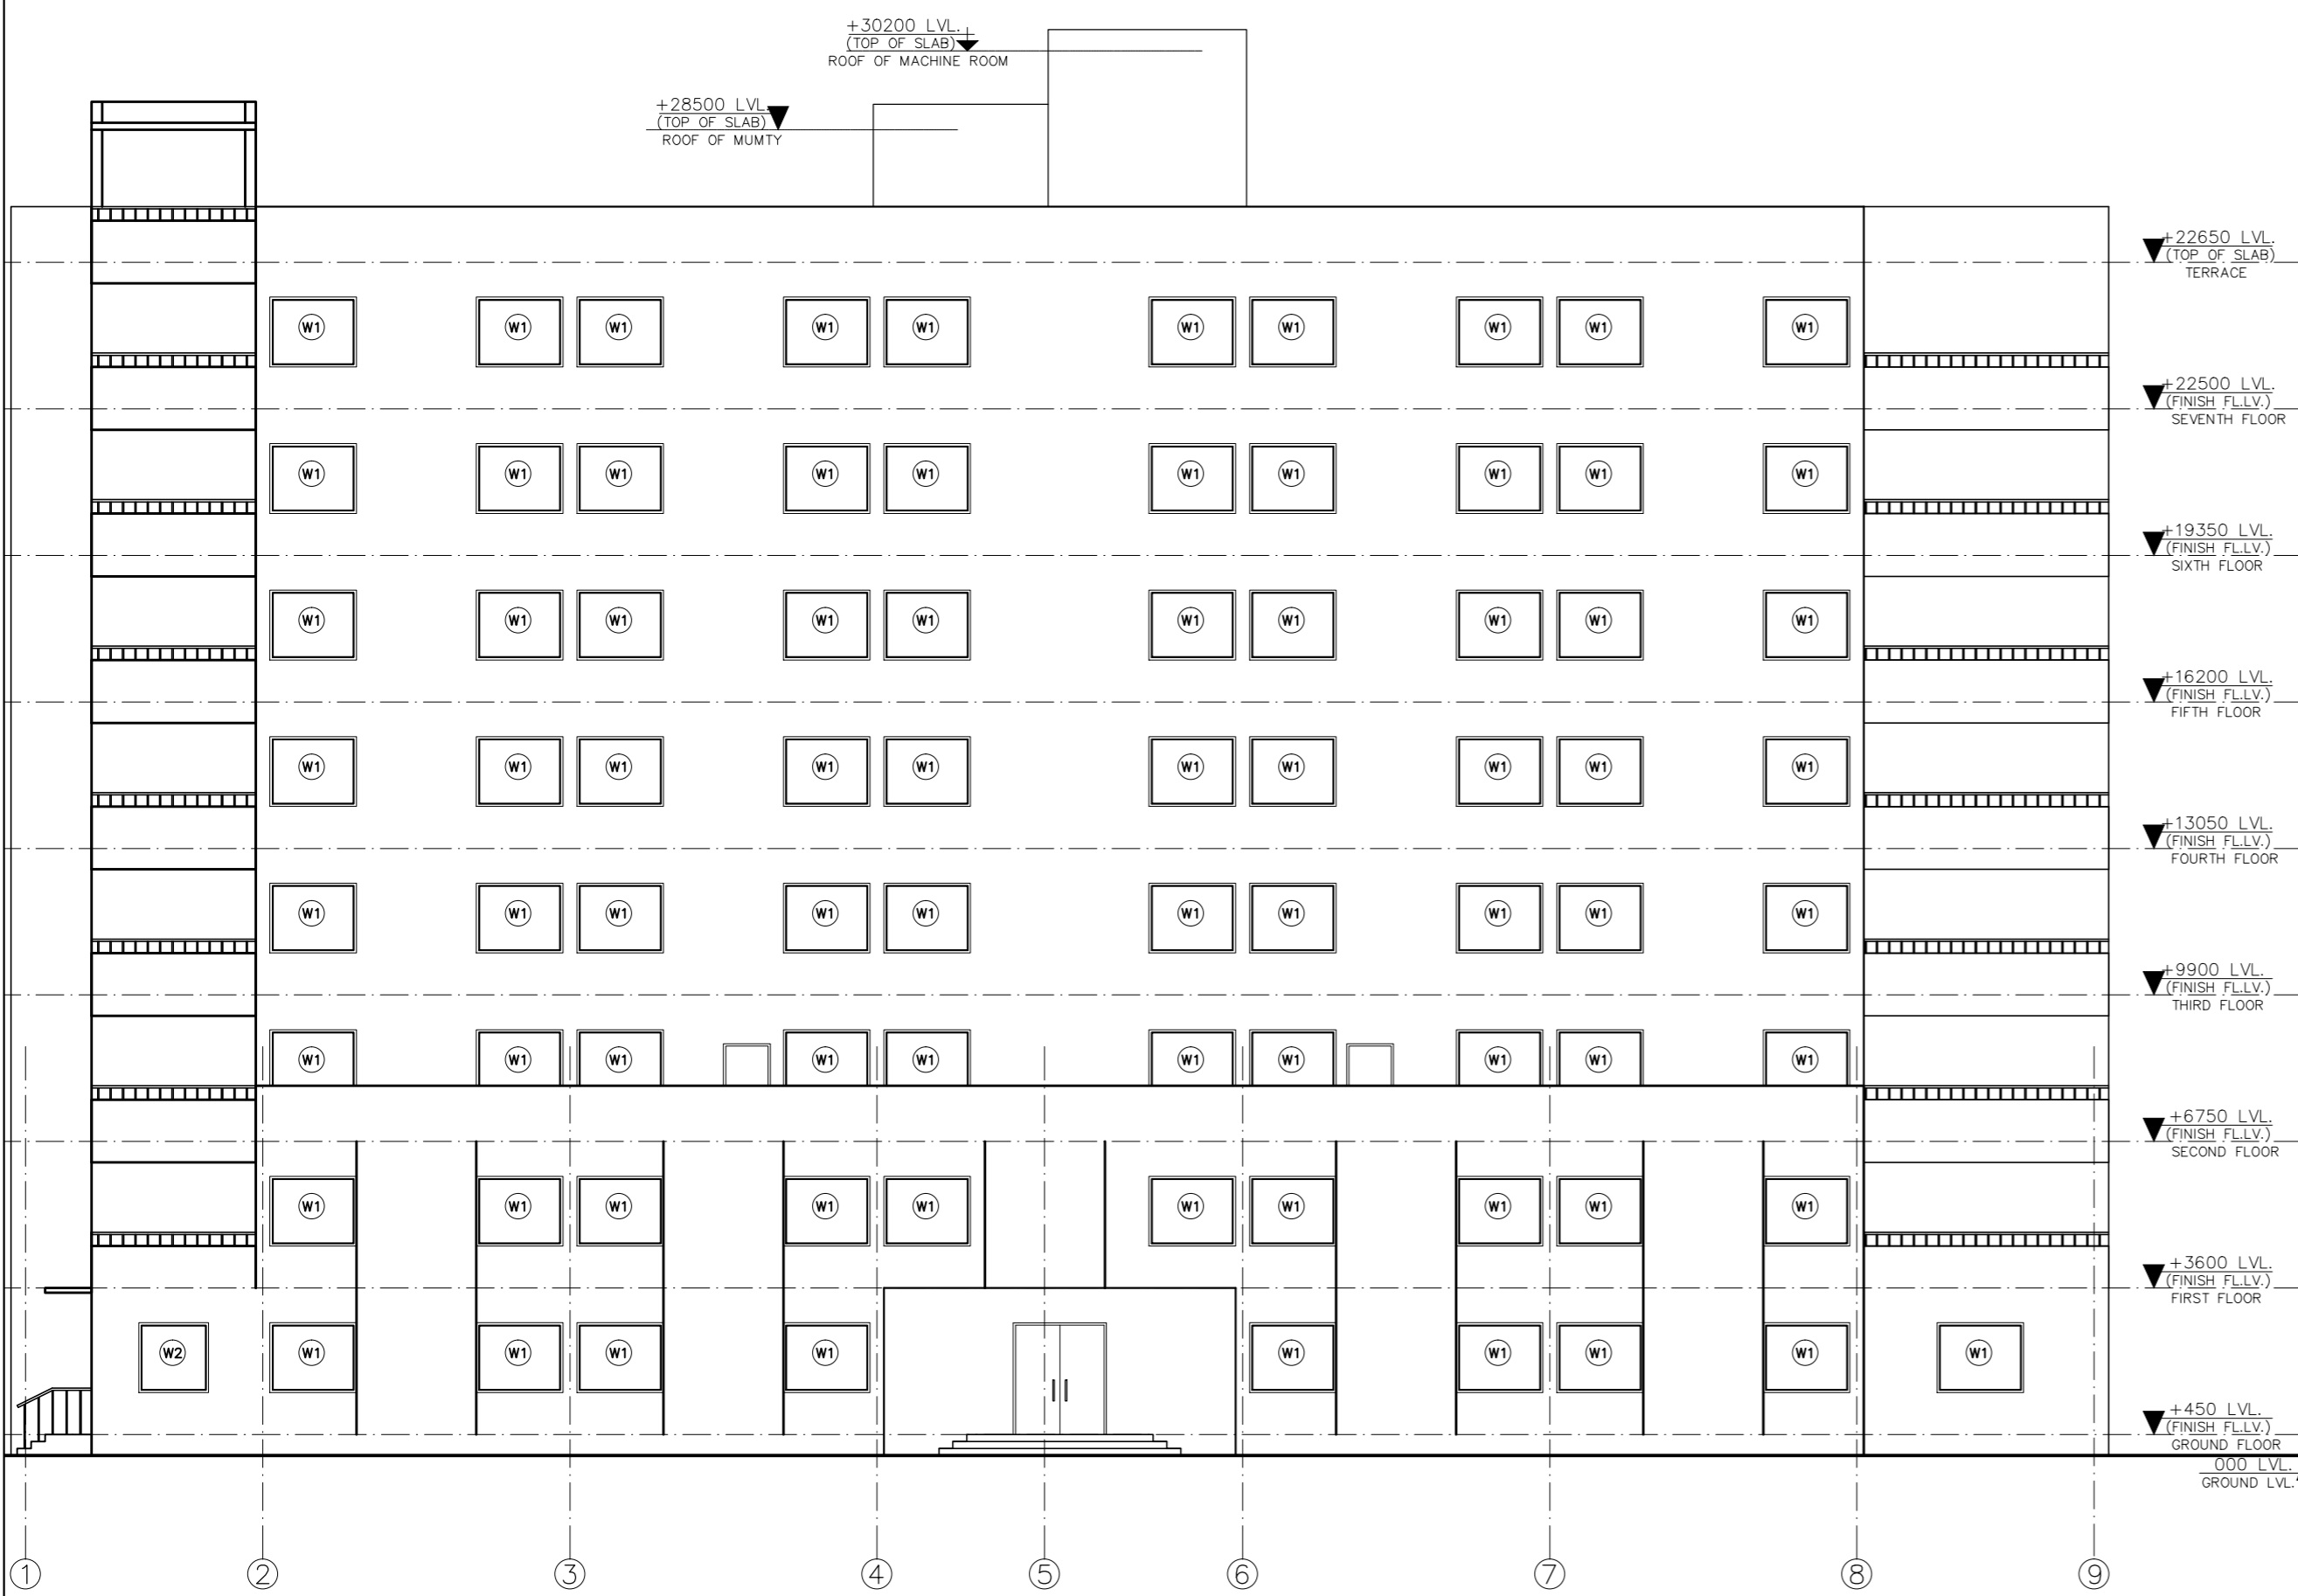

ELEVATION A

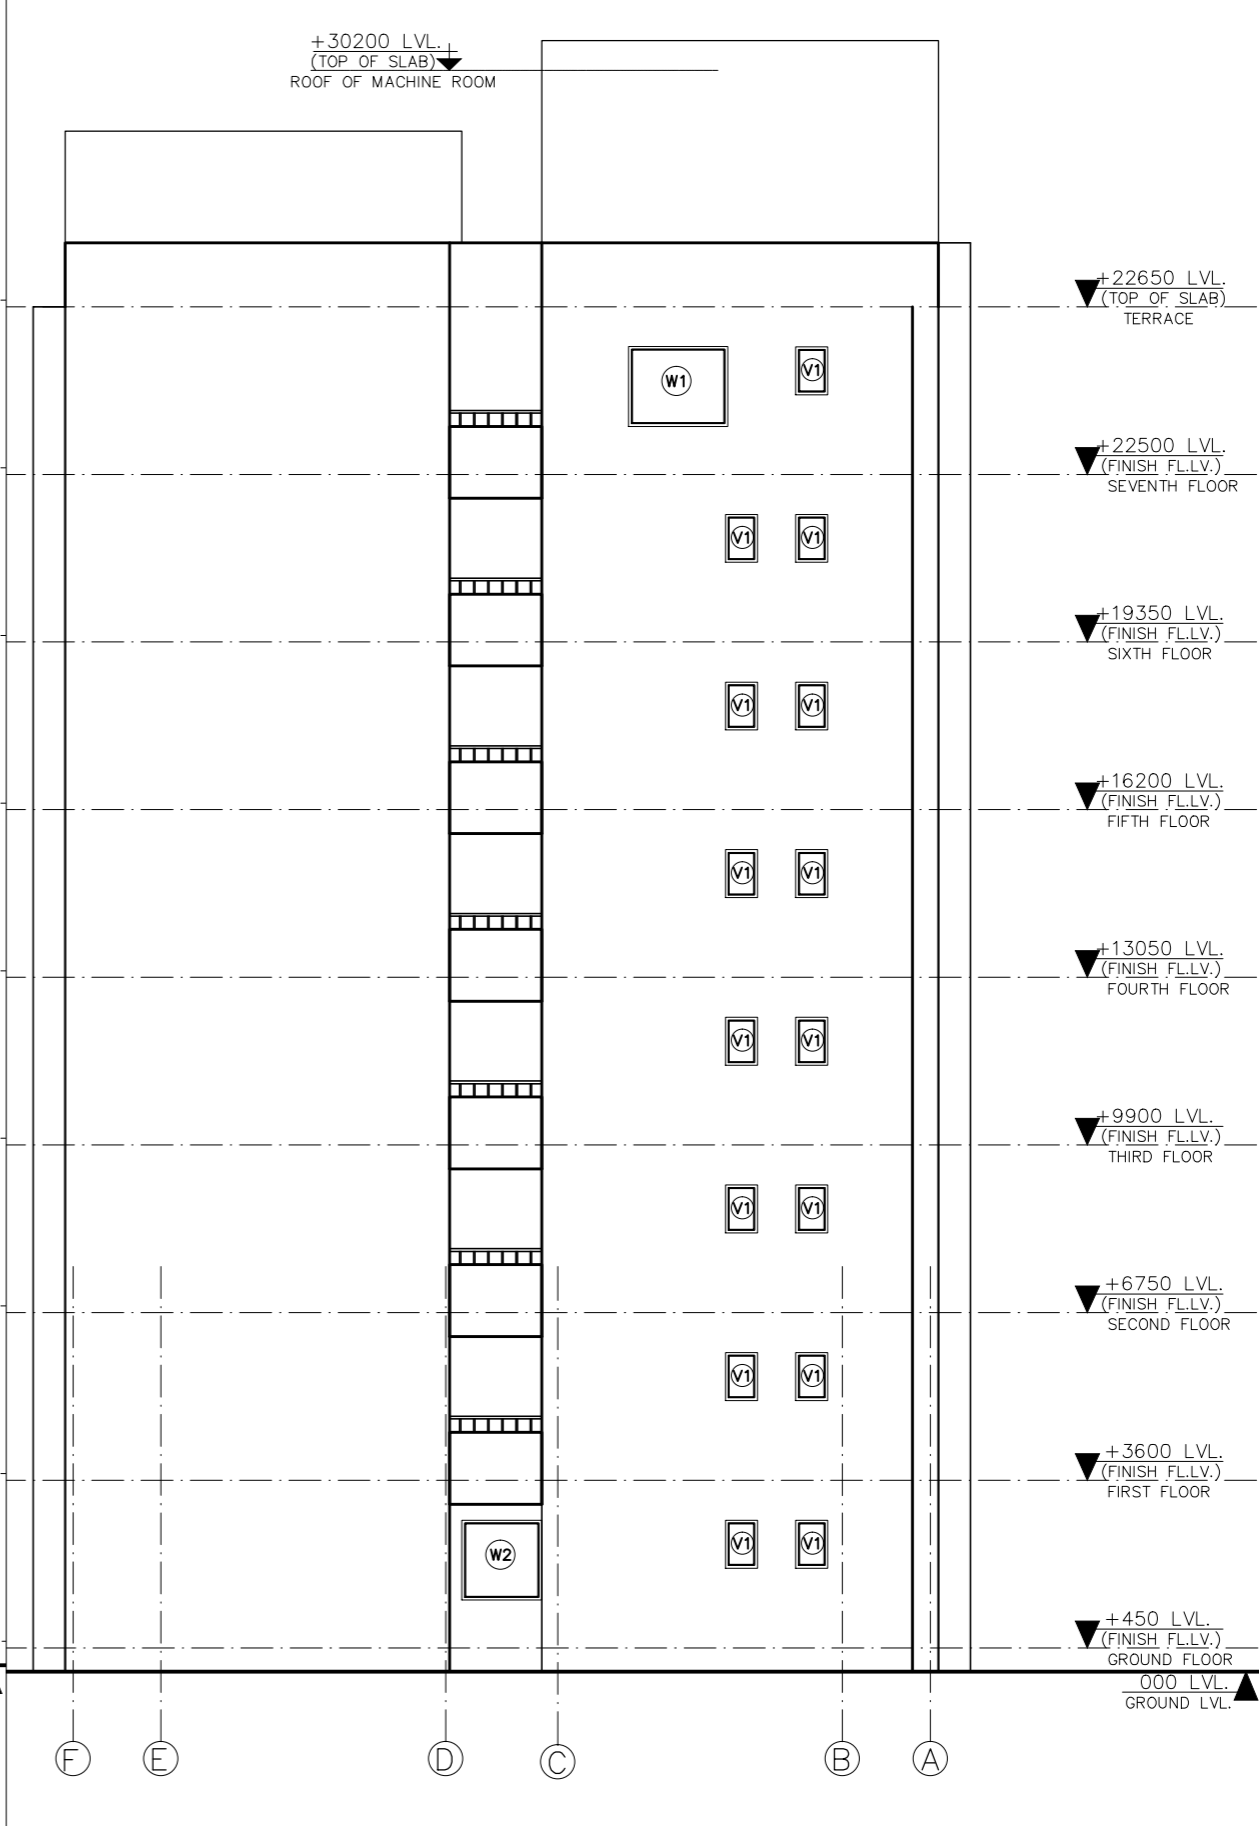

ELEVATION D

PROJECT
PROPOSED MEDICAL COLLEGE AT CHAMBA, HIMACHAL PRADESH
GIRLS HOSTEL
TITLE ARCH
TENDER DRAWING
ELEVATIONS

Drawing No.	R-0
Job No.	Revision
Scale	1 : 100
Date	JUNE 2017
App. By.	Rev. By
	Prep. By


OWNER SIGNATURE

ARCHITECT SIGNATURE


HSCC
HSCC (INDIA) LIMITED
 (A GOVERNMENT OF INDIA ENTERPRISES)
 NEW DELHI INDIA

SNO.	TYPE	SIZE OF OPENINGS	COLL LEVEL	LINTEL LEVEL	REMARKS
1	D1	1000 X 2100	000	2100	
2	D2	800 X 2100	000	2100	
3	D3	1500 X 2100	000	2100	
4	D4	2000 X 2400	000	2400	
5	W1	1860 X 1500	900	2400	
6	W2	1500 X 1500	900	2400	
7	V1	600 X 900	1500	2400	
8	V2	1200 X 900	1500	2400	
9	FCD	2200 X 2100	000	2100	
10	FCD1	900 X 2100	000	2100	
11	FCD2	1700 X 2100	000	2100	

This drawing with all its contents is the sole intellectual property of the Hospital Services Consultancy Corporation (India) Ltd. Copying of this drawing or part thereof for its use in any form whatsoever without the written permission of HSCC is prohibited.

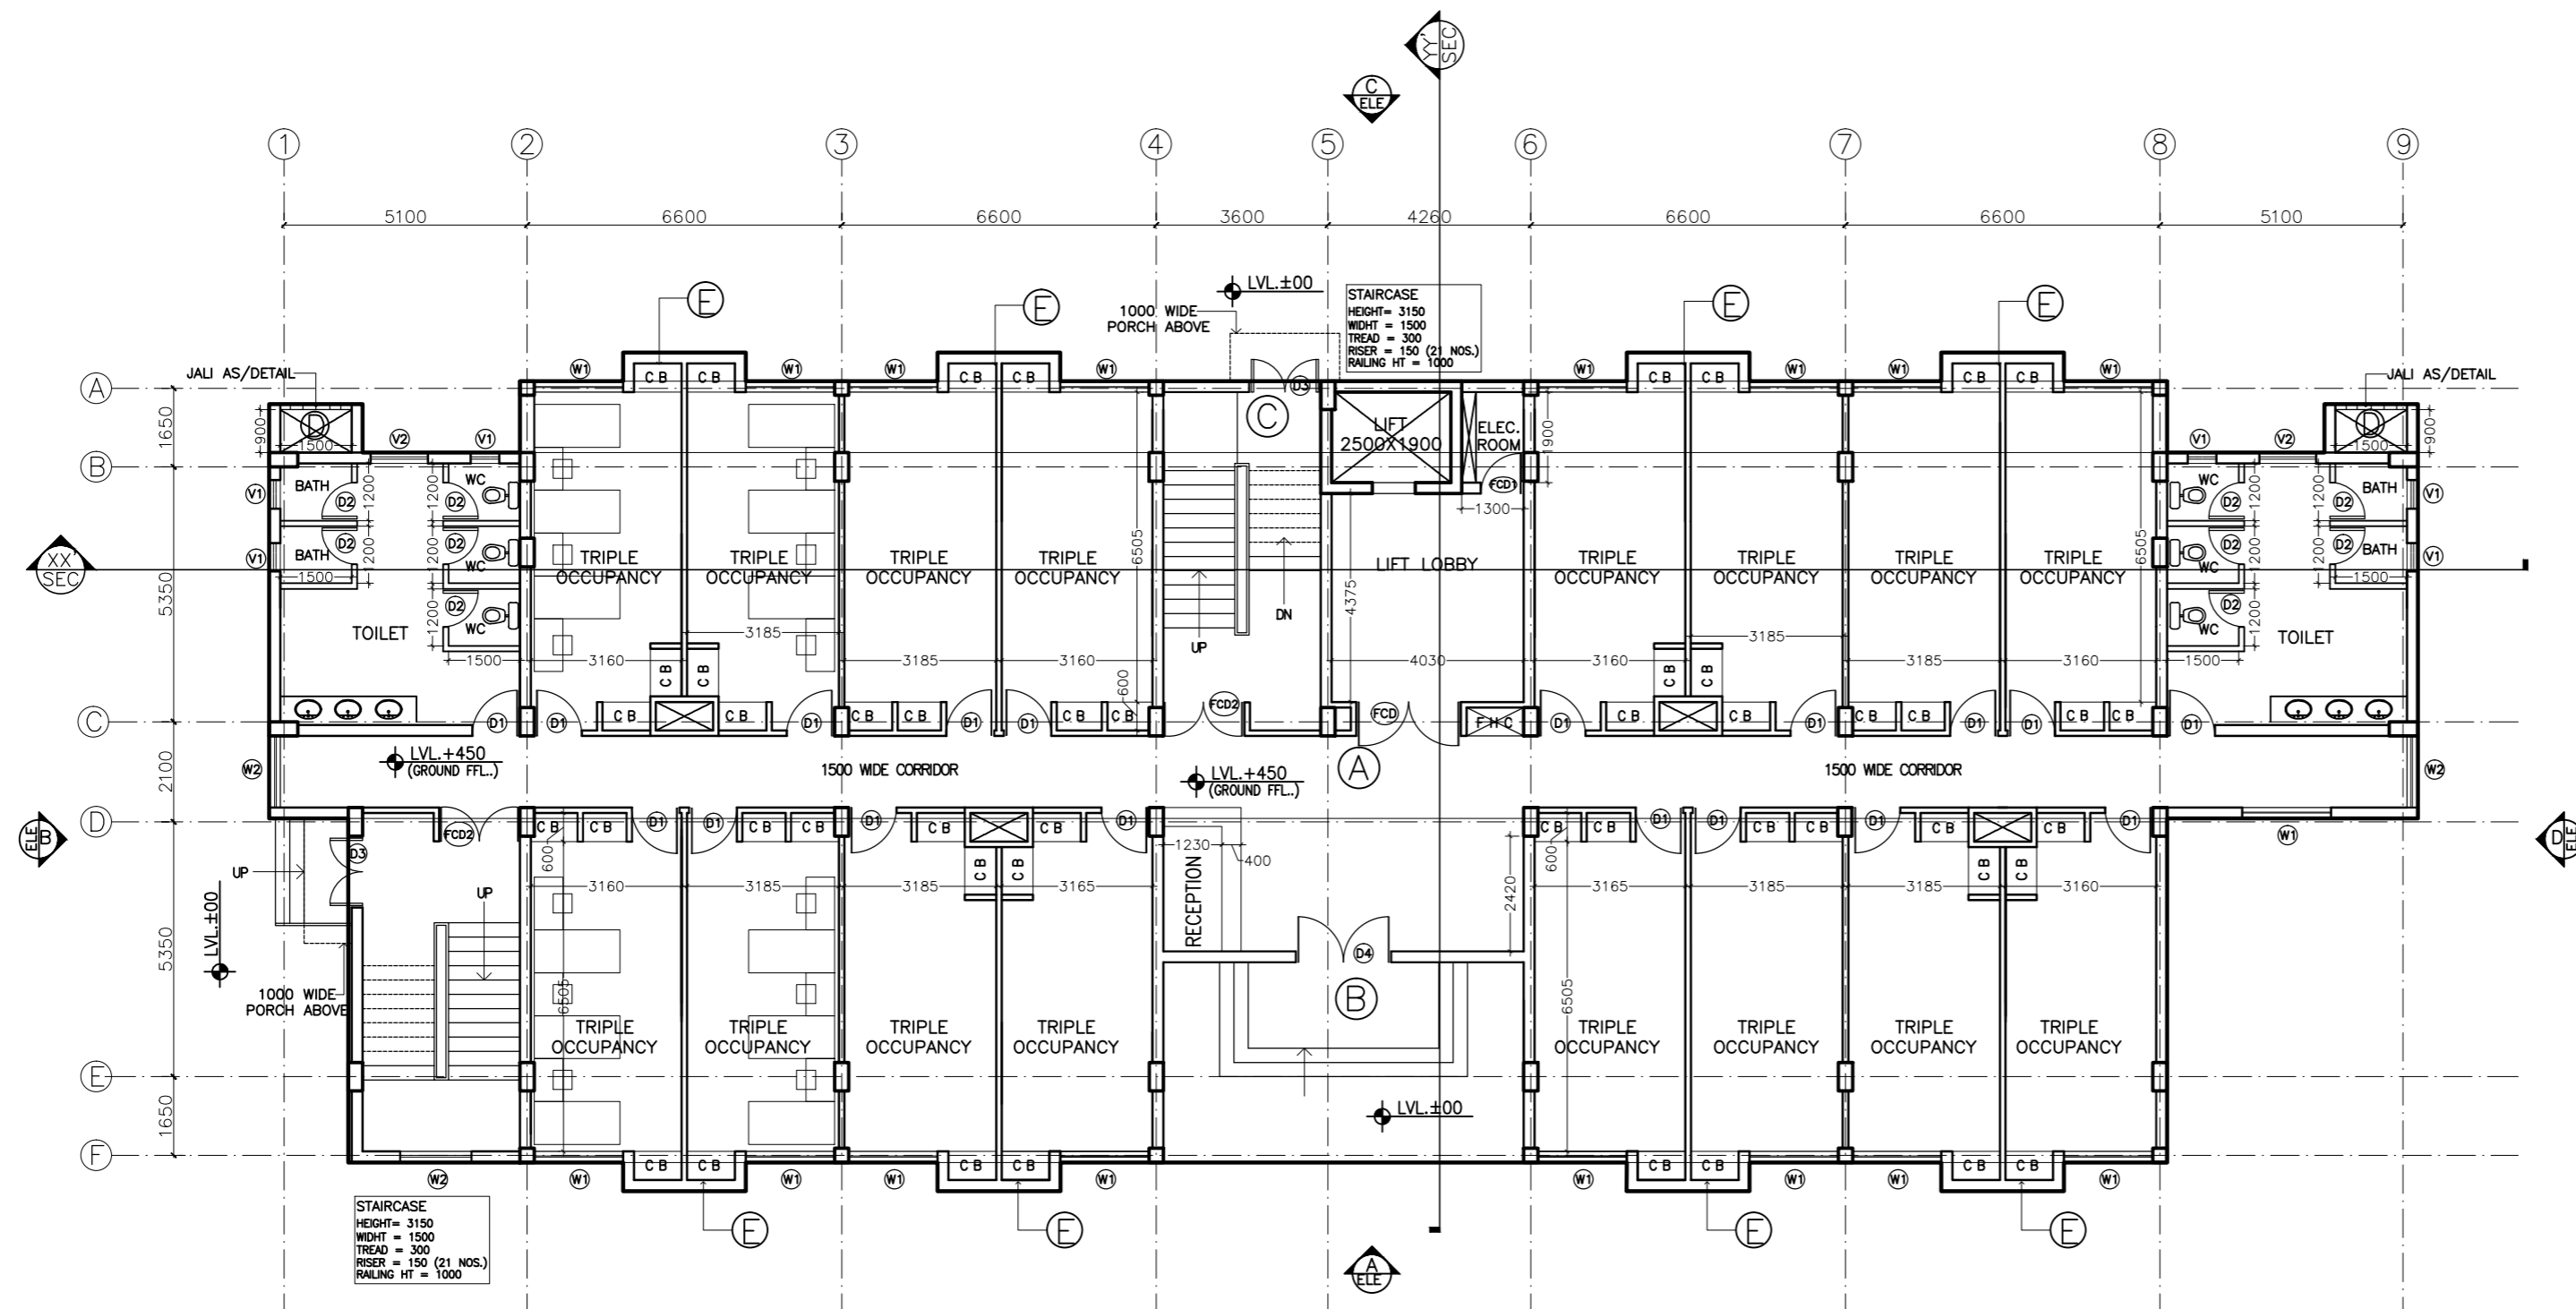

GROUND FLOOR PLAN

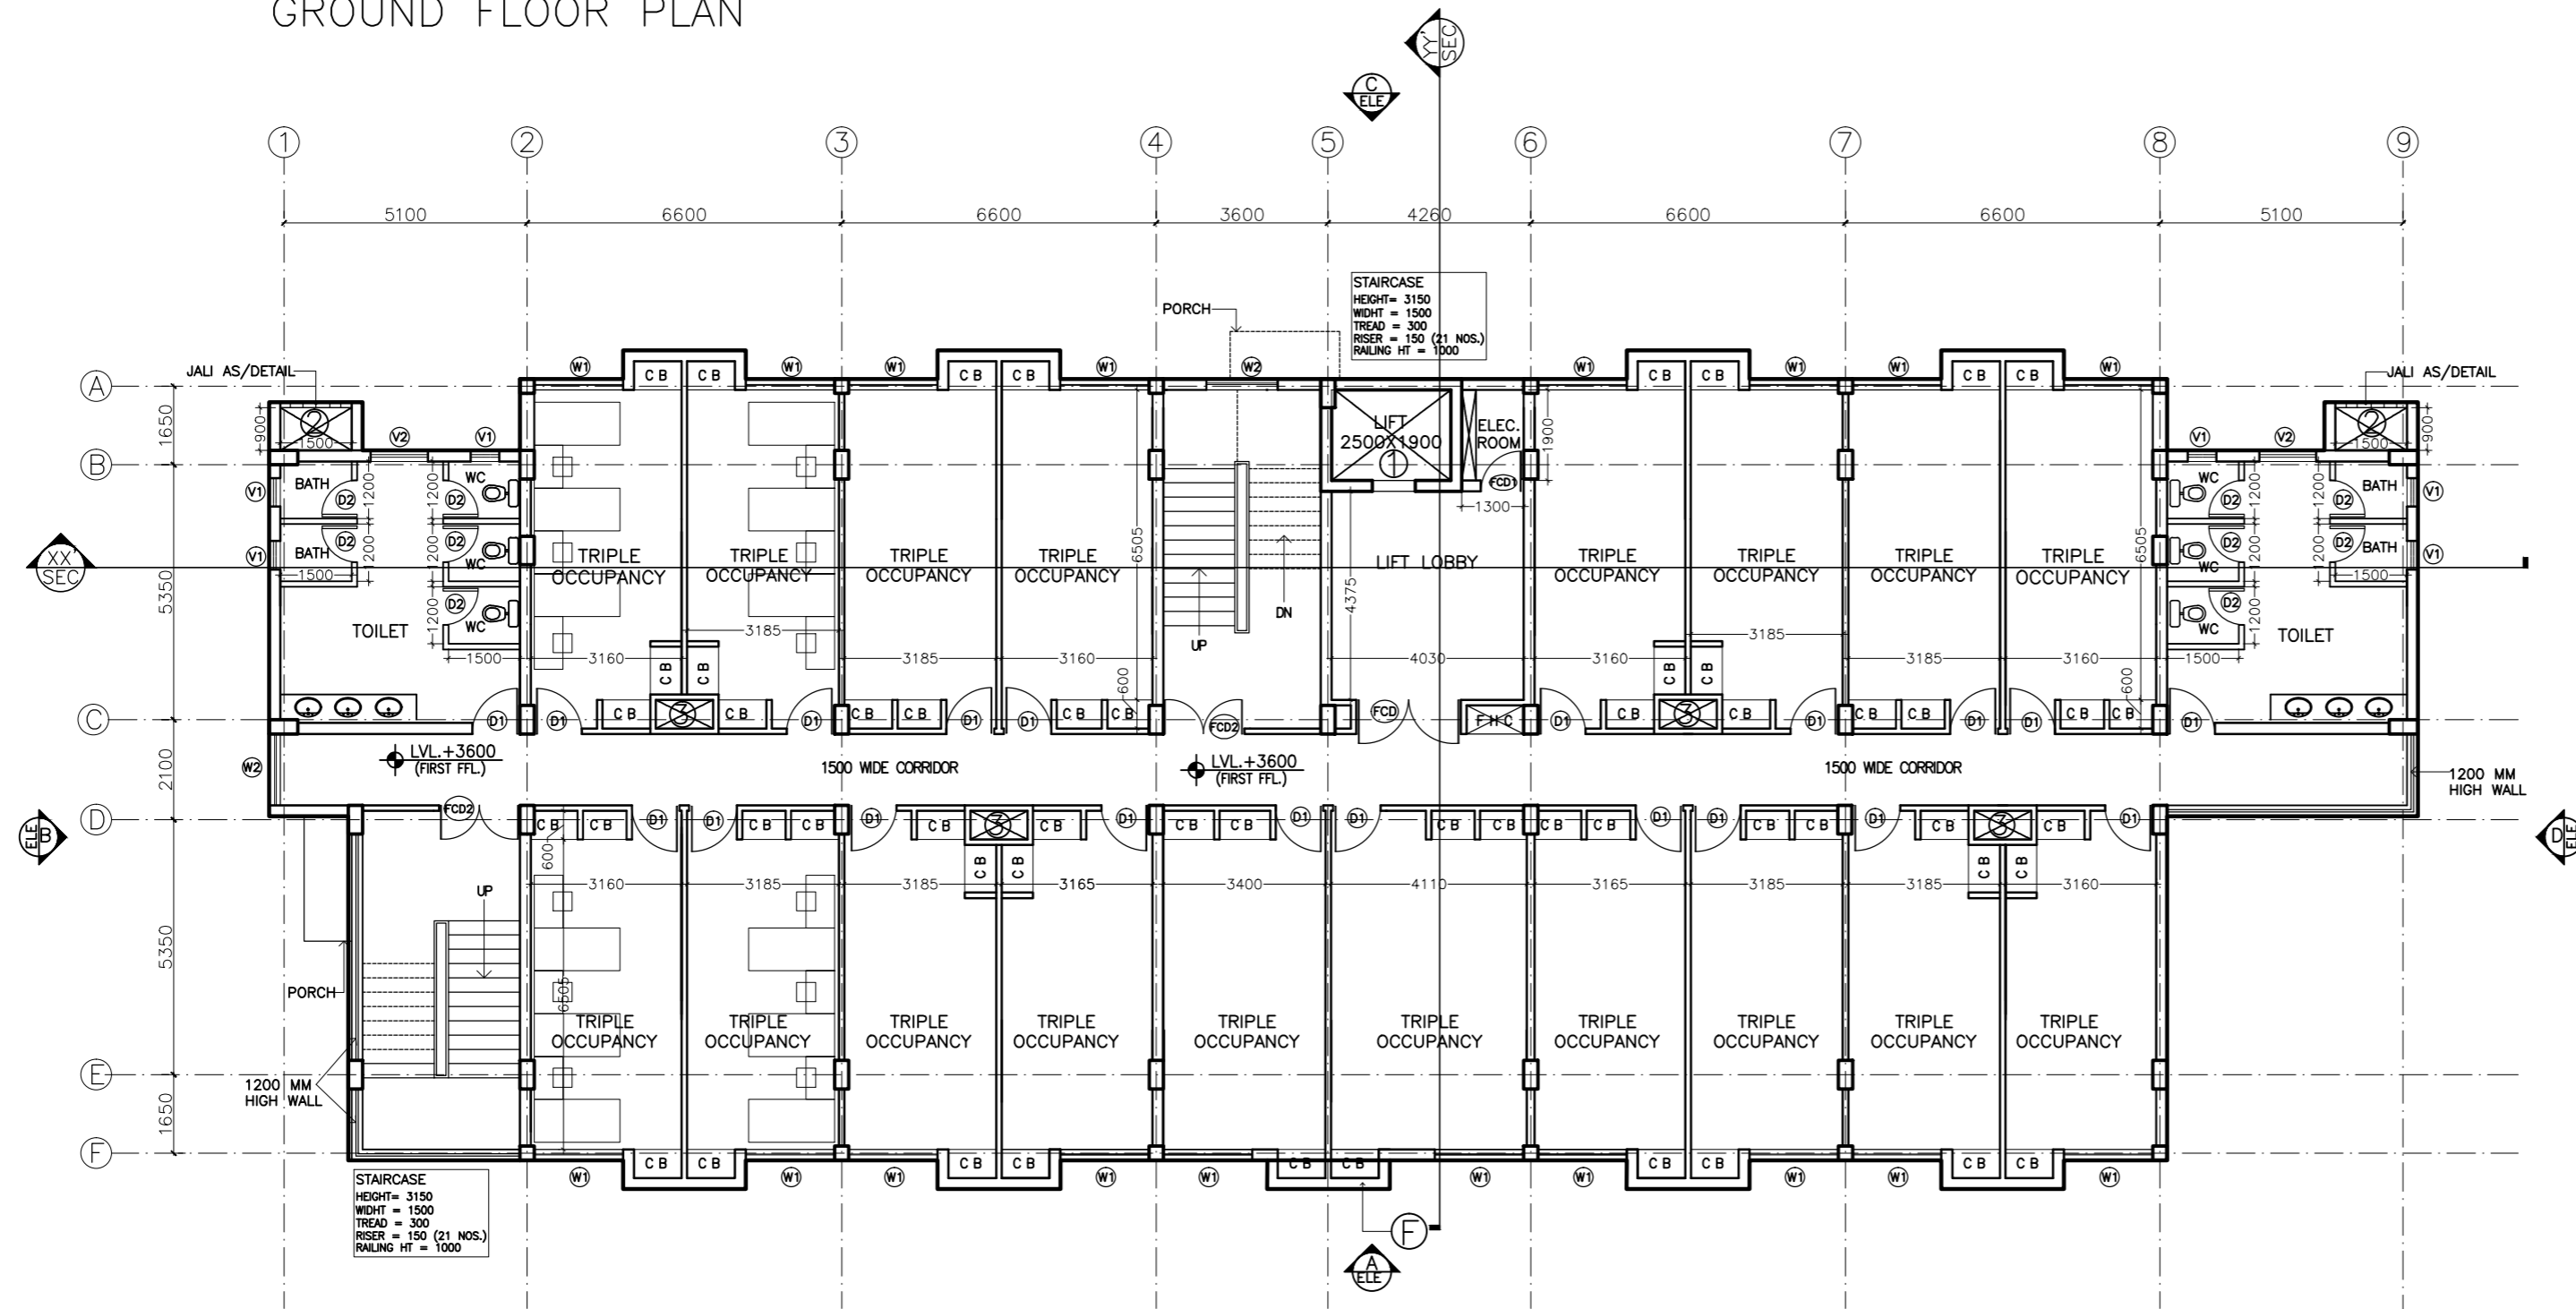

FIRST FLOOR PLAN

PROJECT

PROPOSED MEDICAL COLLEGE AT CHAMBA, HIMACHAL PRADESH

GIRLS HOSTEL

TITLE ARCH

TENDER DRAWING

GROUND & FIRST FLOOR PLAN

Drawing. No.	R-0
Job. No.	Revision
App. By.	Scale
Rev. By.	Date:
Prep. By.	


OWNER SIGNATURE

ARCHITECT SIGNATURE

HSCC

HSCC (INDIA) LIMITED

(A GOVERNMENT OF INDIA ENTERPRISES)
NEW DELHI INDIA

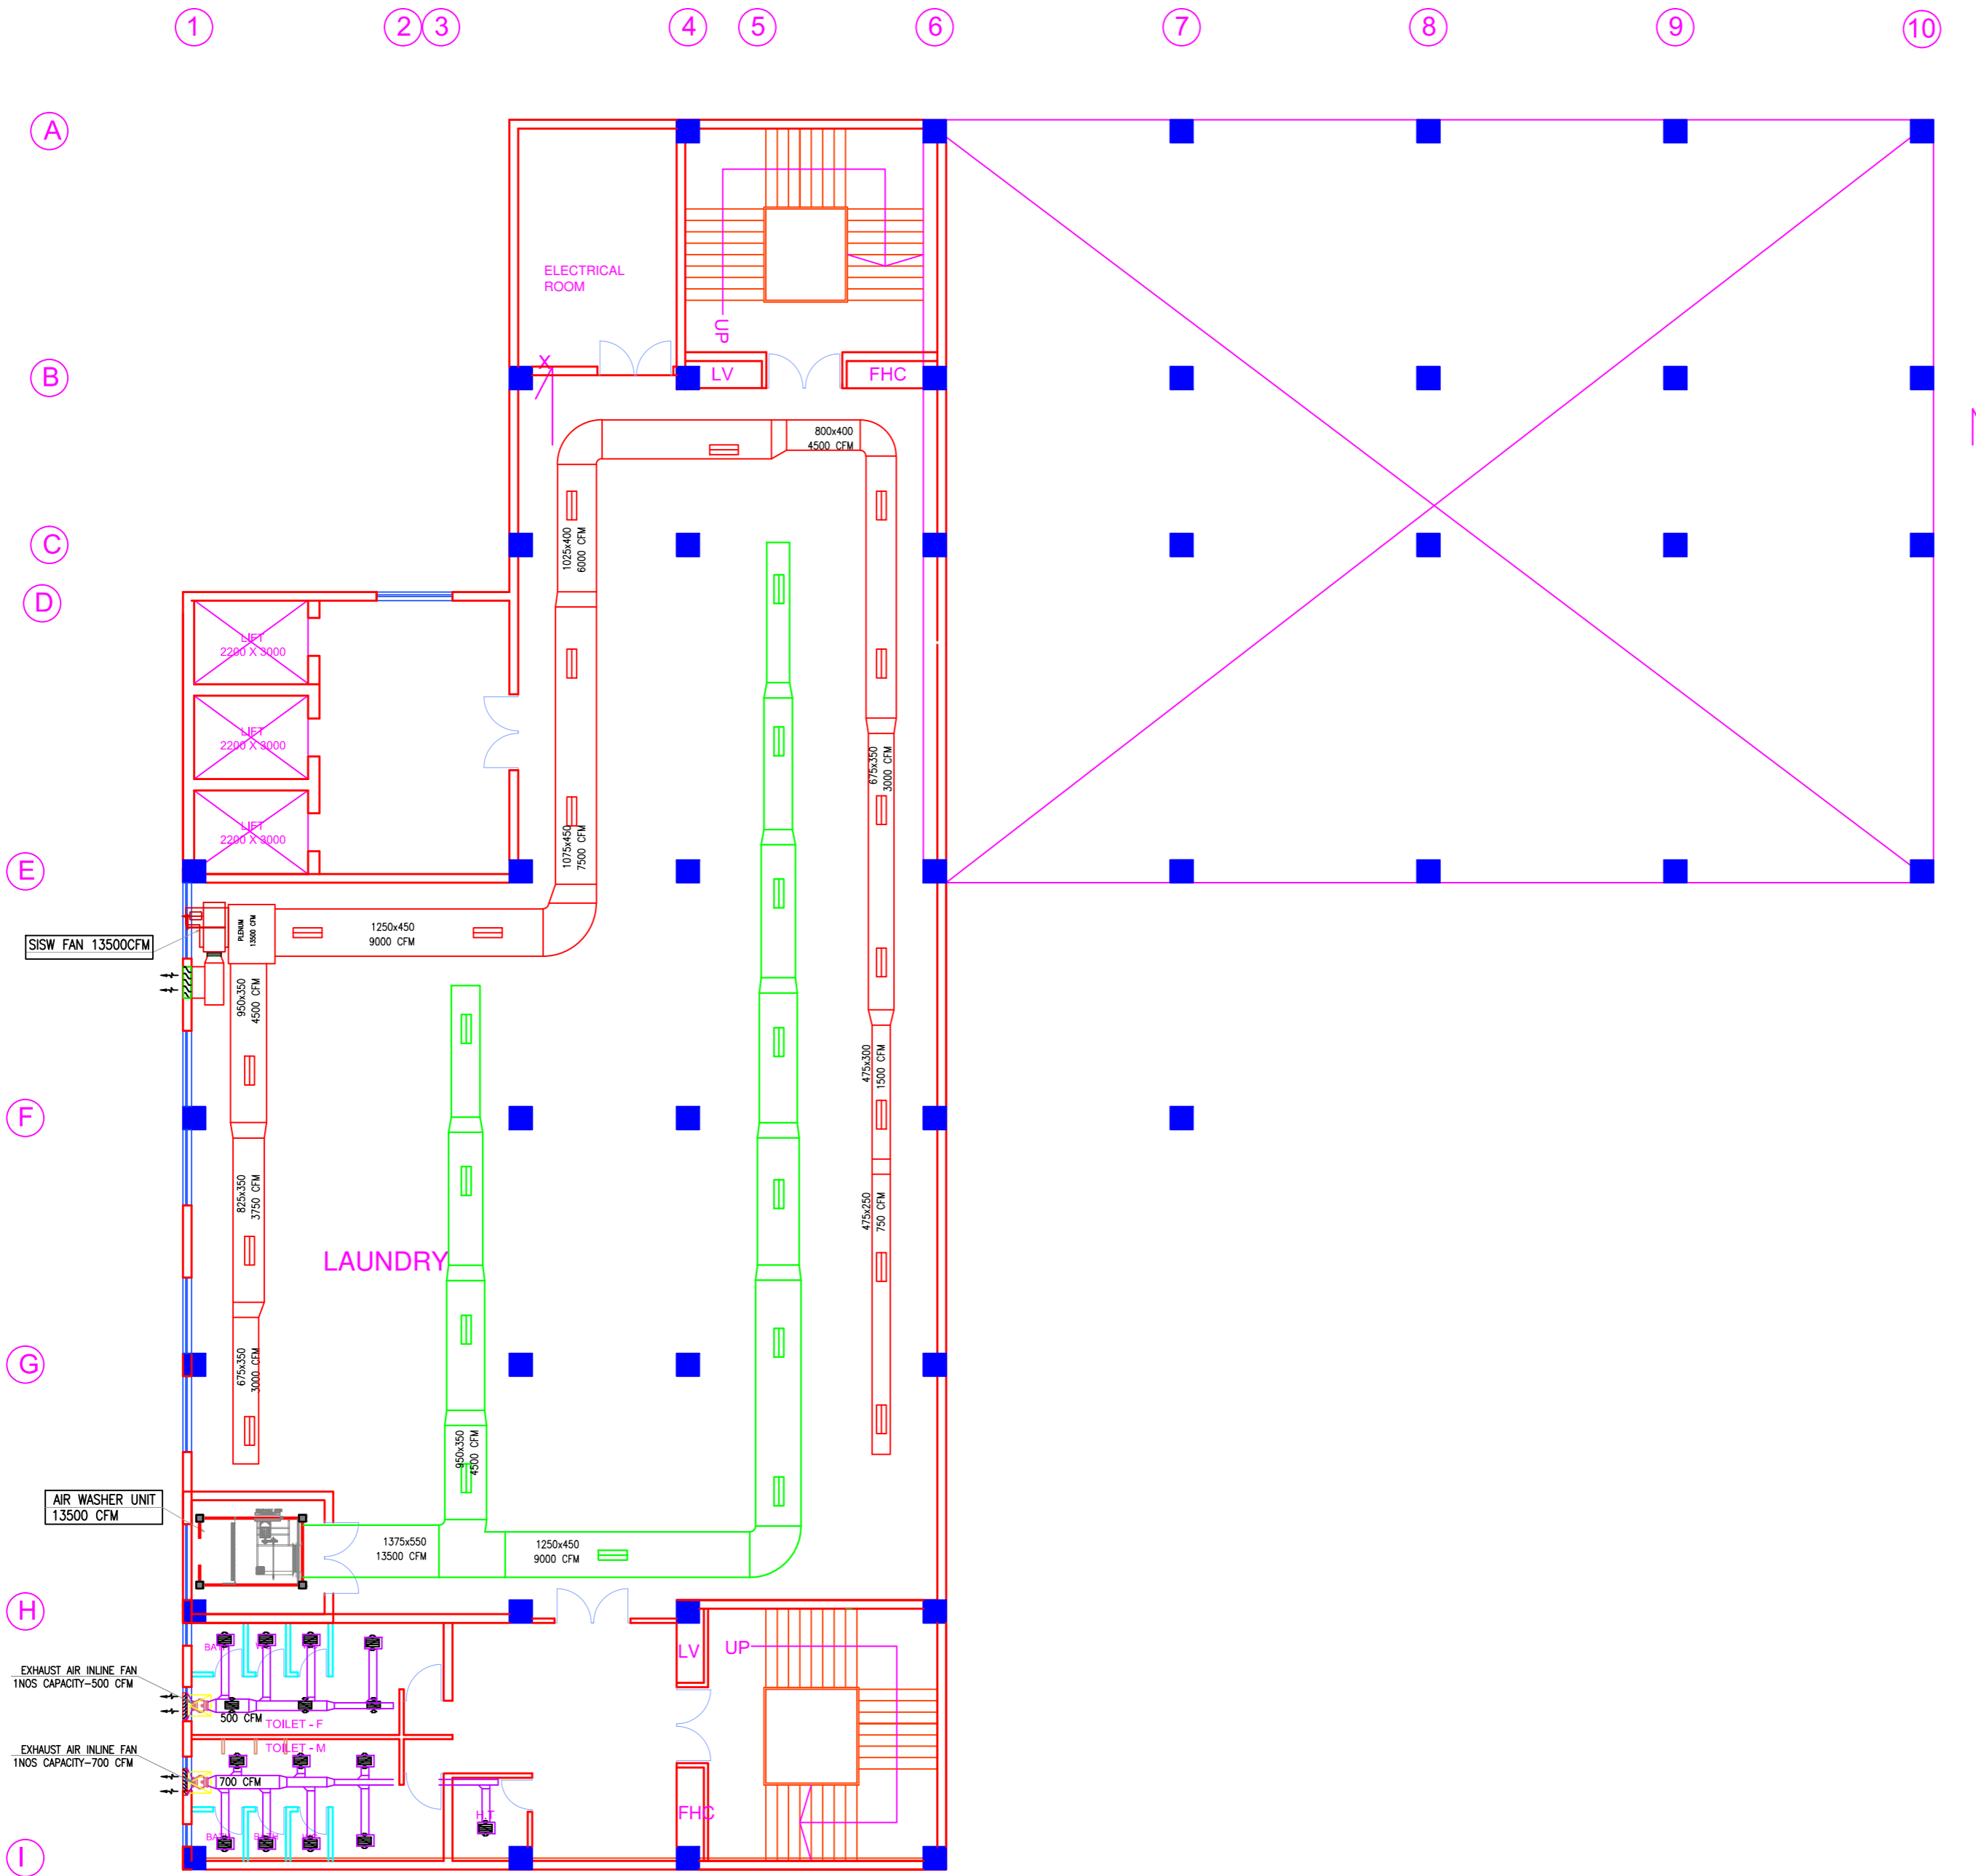

-1 FLOOR PLAN

SCHEDULE OF OPENINGS

S.N.	NAME	SIZE	CILL	LINTEL	REMARKS
1	D1	800X2150	000	2150	
2	D2	900X2150	000	2150	
3	D3	1050X2150	000	2150	
4	D4	1200X2150	000	2150	
5	D5	1500X2150	000	2150	
6	D6	2000X2150	000	2150	
7	D6	2000X2150	000	2150	
8	W1	2000X1500	900	2400	
9	W2	1500X1500	900	2400	
10	W3	1800X1500	900	2400	
11	V1	600X600	1800	2400	
12	V2	900X600	1800	2400	

This drawing with all its contents is the sole intellectual property of the Hospital Services Consultancy Corporation (India) Ltd. Copying of this drawing or part thereof or its use in any form whatsoever without the written permission of HSCC is prohibited.

- NOTES**
- ALL DIMENSIONS ON THIS DRAWING ARE IN MM.
 - ONLY WRITTEN DIMENSIONS ARE TO BE FOLLOWED. DRAWINGS SHOULD NOT BE SCALED UNDER ANY CIRCUMSTANCES. ALL MEASUREMENTS MUST BE CHECKED AND VERIFIED BY THE CONTRACTORS PRIOR TO EXECUTION OF WORK AT THE SITE.
 - THIS DRAWING IS TO BE READ IN CONJUNCTION WITH ALL RELEVANT STRUCTURAL, SERVICES & FACILITY PLANNING DRAWINGS.
 - ARCHITECTURAL DRAWINGS ARE TO BE FOLLOWED FOR THE LOCATION OF ALL STRUCTURAL MEMBERS & MASONRY WALLS.
 - FOR SIZES & REINFORCEMENT DETAILS OF STRUCTURAL MEMBERS RELEVANT STRUCTURAL DRAWINGS ARE TO BE REFERRED.
 - ANY DISCREPANCIES BETWEEN ARCHITECTURAL, STRUCTURAL AND SERVICES DRAWINGS MUST BE BROUGHT TO THE NOTICE OF THE ARCHITECTS IMMEDIATELY & PRIOR TO EXECUTION AT SITE.
 - CO-ORDINATION WITH THE SERVICES SUCH AS HVAC, PLUMBING & ELECTRICAL, ETC. IS THE RESPONSIBILITY OF THE CONTRACTORS.
 - ALL MASONRY WALLS SHOULD BE ALIGNED WITH THE COLUMNS AS INDICATED ON THE PLAN IRRESPECTIVE OF THE POSITION AS CALCULATED WITH THE DIMENSIONING.
 - FOR ELECTRICAL & LV SHAFT SIZE & LOCATION REFER ELECTRICAL DRAWINGS.
 - FOR R.W.P., S.P., W.P. & M.W.S.P. SIZE & LOCATION REFER PLUMBING DRAWINGS.
 - LIFT OPENINGS AS/LIFT APPROVED LIFT PROVIDER.

REV	DATE	DESCRIPTION
REVISION		

PMSSY PROJECT
 PROPOSED NEW HOSPITAL BLOCK AT MEDICAL COLLEGE AT CHAMBA (H.P.)

TITLE
 TENDER DRAWING
 (SCHEME PURPOSE ONLY)

HVAC LAYOUT
 -1 FLOOR PLAN

HSCC/D&E/HVAC/CHAMBA HOSPITAL /AC-01
 Drawing No.

Job No. 1:150 Scale 27-03-15 Date

App by Chkd. by Prep. by

HSCC (INDIA) LIMITED
 (A GOVERNMENT OF INDIA ENTERPRISES)
HSCC
 NEW DELHI INDIA