

GROUND FLOOR PLAN

SCHEDULE OF OPENINGS					
S.N.	NAME	SIZE	CILL	LINTEL	REMARKS
1	D1	800X2150	000	2150	
2	D2	900X2150	000	2150	
3	D3	1050X2150	000	2150	
4	D4	1200X2150	000	2150	
5	D5	1500X2150	000	2150	
6	D6	2000X2150	000	2150	
7	W1	2000X1500	900	2400	
8	W2	1500X1500	900	2400	
9	W3	1800X1500	900	2400	
10	V1	600X600	1800	2400	
11	V2	900X600	1800	2400	

This drawing with all its contents is the sole intellectual property of the Hospital Services Consultancy Corporation (India) Ltd. Copying of this drawing or part thereof or its use in any form whatsoever without the written permission of HSCC is prohibited.

- NOTES**
- ALL DIMENSIONS ON THIS DRAWING ARE IN MM.
 - ONLY WRITTEN DIMENSIONS ARE TO BE FOLLOWED. DRAWINGS SHOULD NOT BE SCALED UNDER ANY CIRCUMSTANCES. ALL MEASUREMENTS MUST BE CHECKED AND VERIFIED BY THE CONTRACTORS PRIOR TO EXECUTION OF WORK AT THE SITE.
 - THIS DRAWING IS TO BE READ IN CONJUNCTION WITH ALL RELEVANT STRUCTURAL, SERVICES & FACILITY PLANNING DRAWINGS.
 - ARCHITECTURAL DRAWINGS ARE TO BE FOLLOWED FOR THE LOCATION OF ALL STRUCTURAL MEMBERS & MASONRY WALLS.
 - FOR SIZES & REINFORCEMENT DETAILS OF STRUCTURAL MEMBERS RELEVANT STRUCTURAL DRAWINGS ARE TO BE REFERRED.
 - ANY DISCREPANCIES BETWEEN ARCHITECTURAL, STRUCTURAL AND SERVICES DRAWINGS MUST BE BROUGHT TO THE NOTICE OF THE ARCHITECTS IMMEDIATELY & PRIOR TO EXECUTION AT SITE.
 - CO-ORDINATION WITH THE SERVICES SUCH AS HVAC, PLUMBING & ELECTRICAL, ETC. IS THE RESPONSIBILITY OF THE CONTRACTORS.
 - ALL MASONRY WALLS SHOULD BE ALIGNED WITH THE COLUMNS AS INDICATED ON THE PLAN IRRESPECTIVE OF THE POSITION AS CALCULATED WITH THE DIMENSIONING.
 - FOR ELECTRICAL & LV SHAFT SIZE & LOCATION REFER ELECTRICAL DRAWINGS.
 - FOR R.W.P., S.P. & M.W.S.P. SIZE & LOCATION REFER PLUMBING DRAWINGS.
 - LIFT OPENINGS AS/LIFT APPROVED LIFT PROVIDER.

REV	DATE	DESCRIPTION
REVISION		

PMSSY PROJECT
 PROPOSED NEW HOSPITAL BLOCK AT MEDICAL COLLEGE AT CHAMBA (H.P.)

TITLE
 TENDER DRAWING
 (SCHEME PURPOSE ONLY)


HVAC LAYOUT
 GROUND FLOOR PLAN

HSCC/D&E/HVAC/CHAMBA HOSPITAL /AC-02
 Drawing No.

Job No. 1:150 Scale 27-03-15 Date

App by Chkd. by Prep. by

HSCC (INDIA) LIMITED
 (A GOVERNMENT OF INDIA ENTERPRISES)
HSCC
 NEW DELHI INDIA

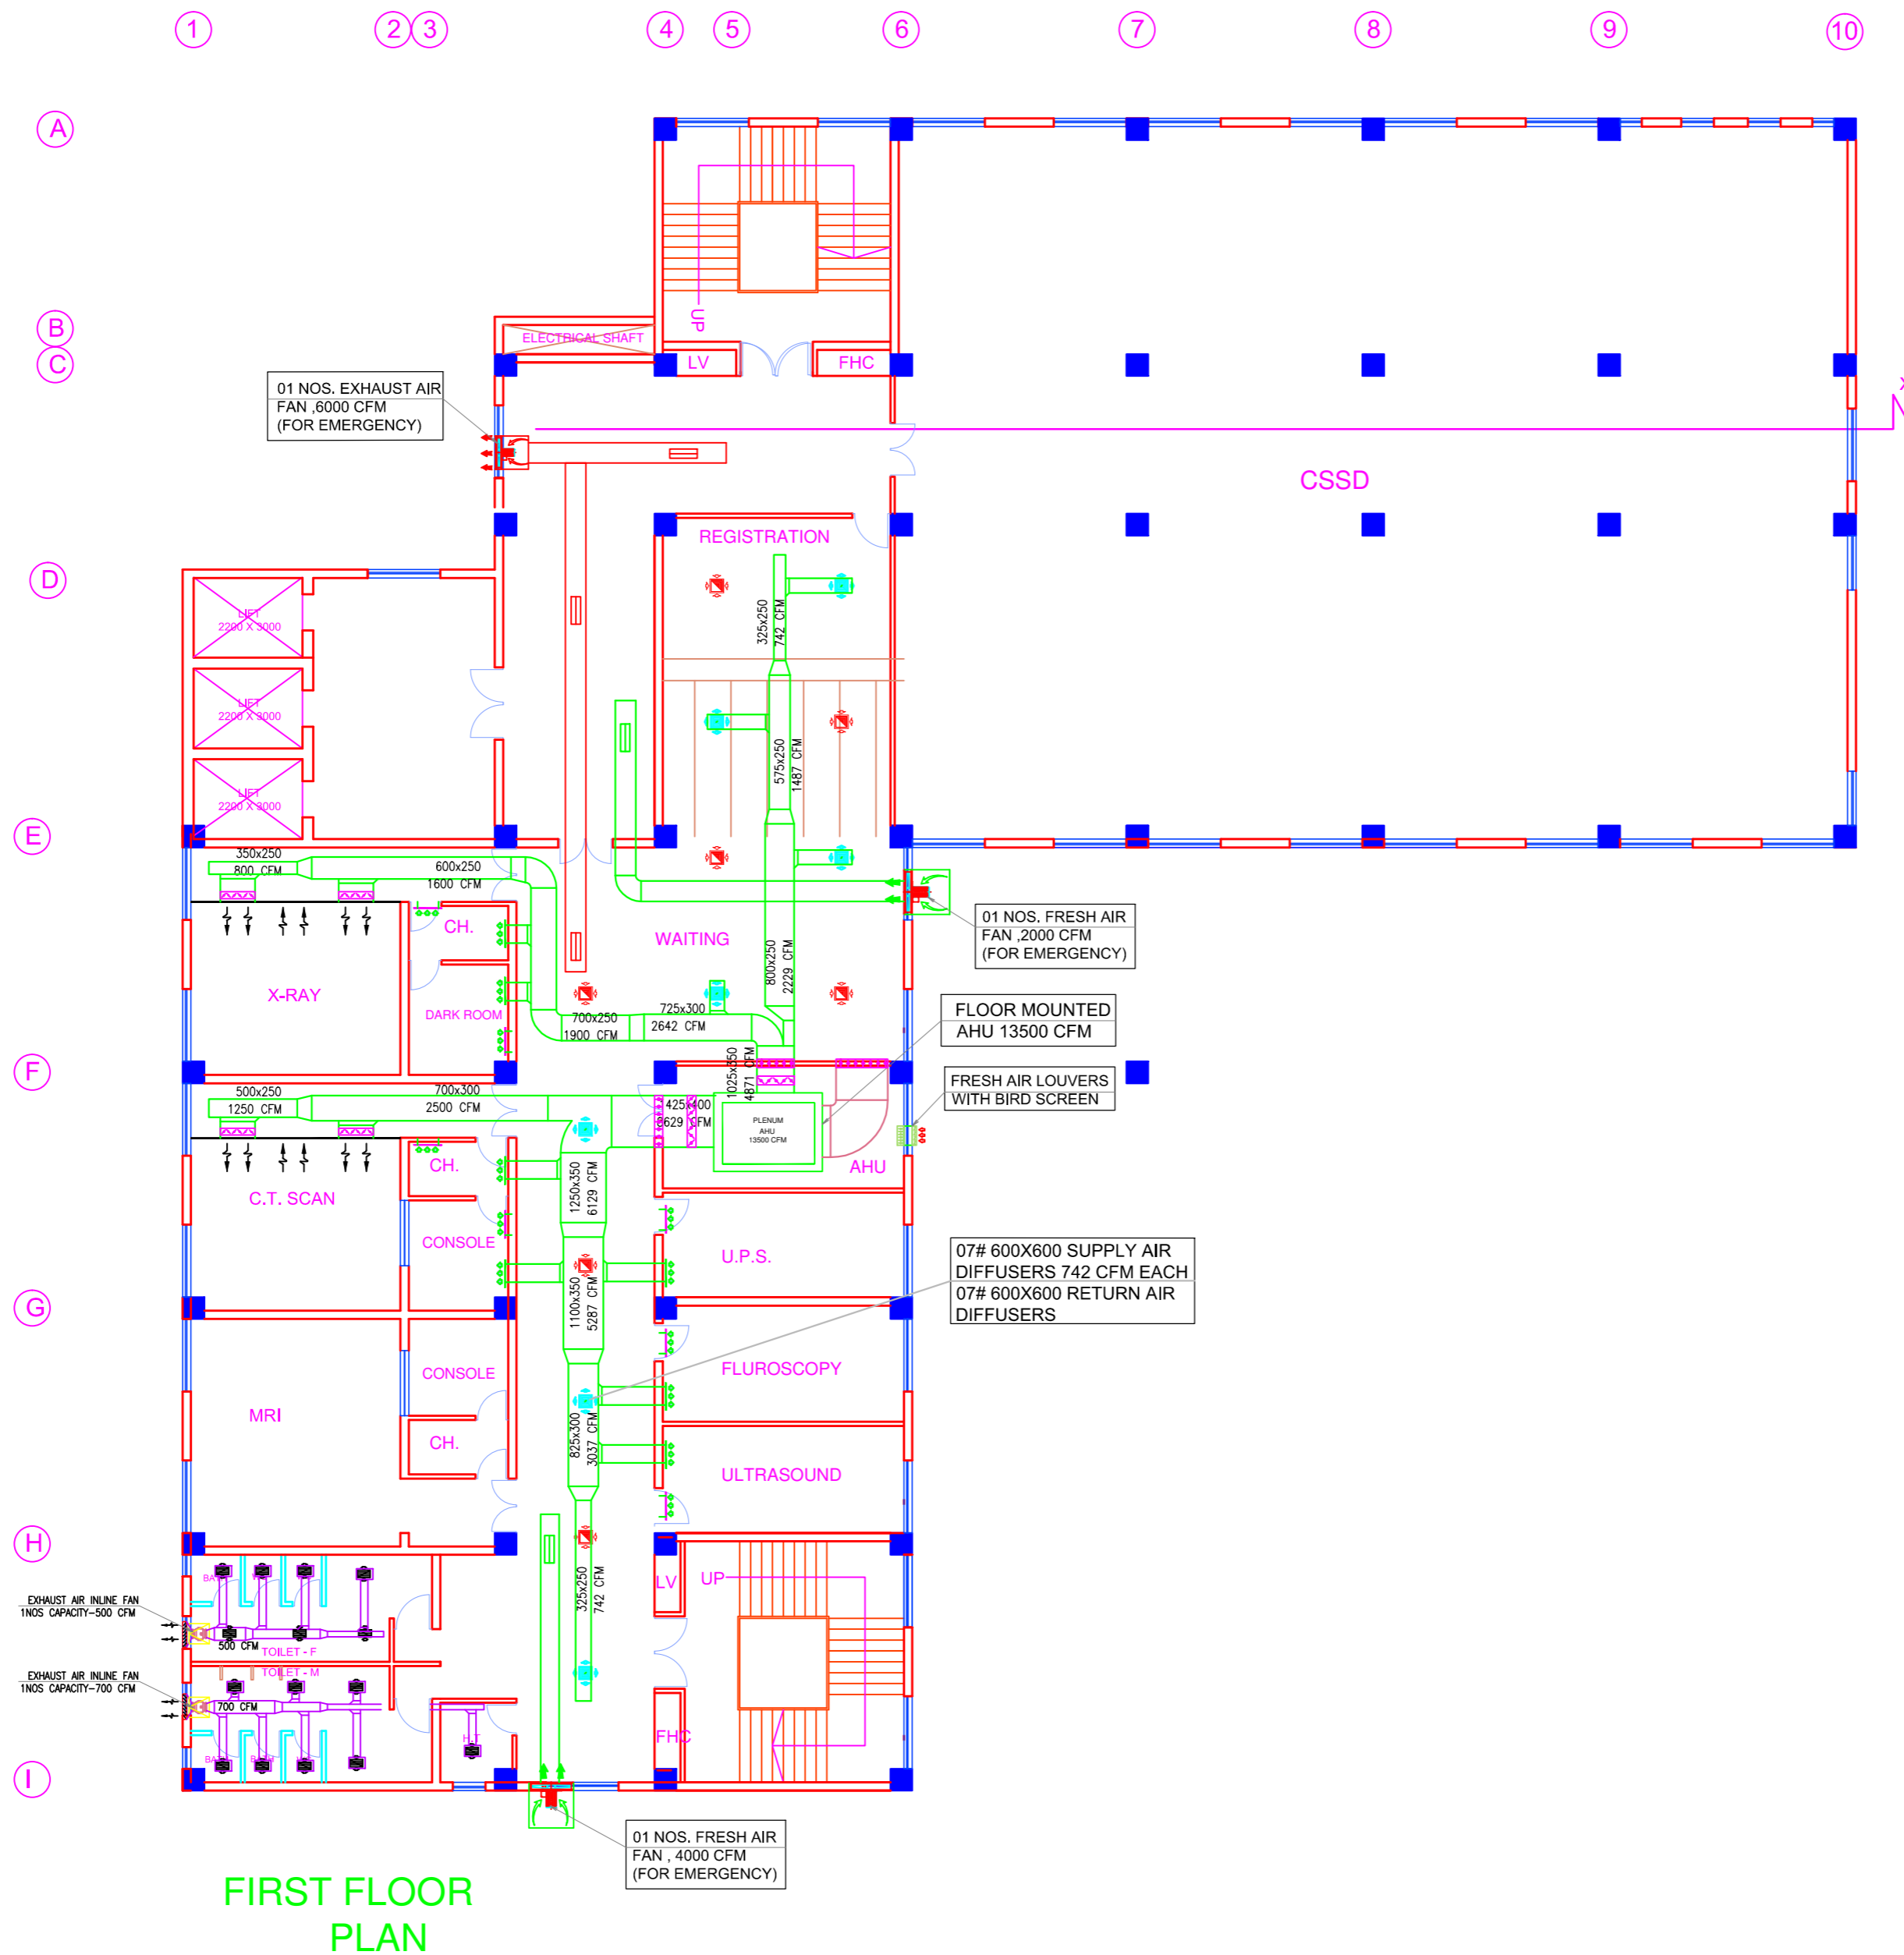

FIRST FLOOR PLAN

S.N.	NAME	SIZE	CILL	LINTEL	REMARKS
1	D1	800X2150	000	2150	
2	D2	900X2150	000	2150	
3	D3	1050X2150	000	2150	
4	D4	1200X2150	000	2150	
5	D5	1500X2150	000	2150	
6	SD	1500X2150	000	2150	
7	D6	2000X2150	000	2150	
8	W1	2000X1500	900	2400	
9	W2	1500X1500	900	2400	
10	W3	1800X1500	900	2400	
11	V1	600X600	1800	2400	
12	V2	900X600	1800	2400	

This drawing with all its contents is the sole intellectual property of the Hospital Services Consultancy Corporation (India) Ltd. Copying of this drawing or part thereof or its use in any form whatsoever without the written permission of HSCC is prohibited.

- NOTES**
- ALL DIMENSIONS ON THIS DRAWING ARE IN MM.
 - ONLY WRITTEN DIMENSIONS ARE TO BE FOLLOWED. DRAWINGS SHOULD NOT BE SCALED UNDER ANY CIRCUMSTANCES. ALL MEASUREMENTS MUST BE CHECKED AND VERIFIED BY THE CONTRACTORS PRIOR TO EXECUTION OF WORK AT THE SITE.
 - THIS DRAWING IS TO BE READ IN CONJUNCTION WITH ALL RELEVANT STRUCTURAL, SERVICES & FACILITY PLANNING DRAWINGS.
 - ARCHITECTURAL DRAWINGS ARE TO BE FOLLOWED FOR THE LOCATION OF ALL STRUCTURAL MEMBERS & MASONRY WALLS.
 - FOR SIZES & REINFORCEMENT DETAILS OF STRUCTURAL MEMBERS RELEVANT STRUCTURAL DRAWINGS ARE TO BE REFERRED.
 - ANY DISCREPANCIES BETWEEN ARCHITECTURAL, STRUCTURAL AND SERVICES DRAWINGS MUST BE BROUGHT TO THE NOTICE OF THE ARCHITECTS IMMEDIATELY & PRIOR TO EXECUTION AT SITE.
 - CO-ORDINATION WITH THE SERVICES SUCH AS HVAC, PLUMBING & ELECTRICAL ETC. IS THE RESPONSIBILITY OF THE CONTRACTORS.
 - ALL MASONRY WALLS SHOULD BE ALIGNED WITH THE COLUMNS AS INDICATED ON THE PLAN IRRESPECTIVE OF THE POSITION AS CALCULATED WITH THE DIMENSIONING.
 - FOR ELECTRICAL & LV SHAFT SIZE & LOCATION REFER ELECTRICAL DRAWINGS.
 - FOR R.W.F., S.P. & M.W.S.P. SIZE & LOCATION REFER PLUMBING DRAWINGS.
 - LIFT OPENINGS AS/LIFT APPROVED LIFT PROVIDER.

REV	DATE	DESCRIPTION
REVISION		

PMSSY PROJECT

PROPOSED NEW HOSPITAL BLOCK AT MEDICAL COLLEGE AT CHAMBA (H.P.)

TITLE

TENDER DRAWING
(SCHEME PURPOSE ONLY)


HVAC LAYOUT
FIRST FLOOR PLAN

HSCC/D&E/HVAC/CHAMBA HOSPITAL /AC-03
Drawing No.

Job No.	1:150 Scale	27-03-15 Date
---------	----------------	------------------

App by	Chkd. by	Prep. by
--------	----------	----------

HSCC (INDIA) LIMITED
(A GOVERNMENT OF INDIA ENTERPRISES)
HSCC
NEW DELHI INDIA

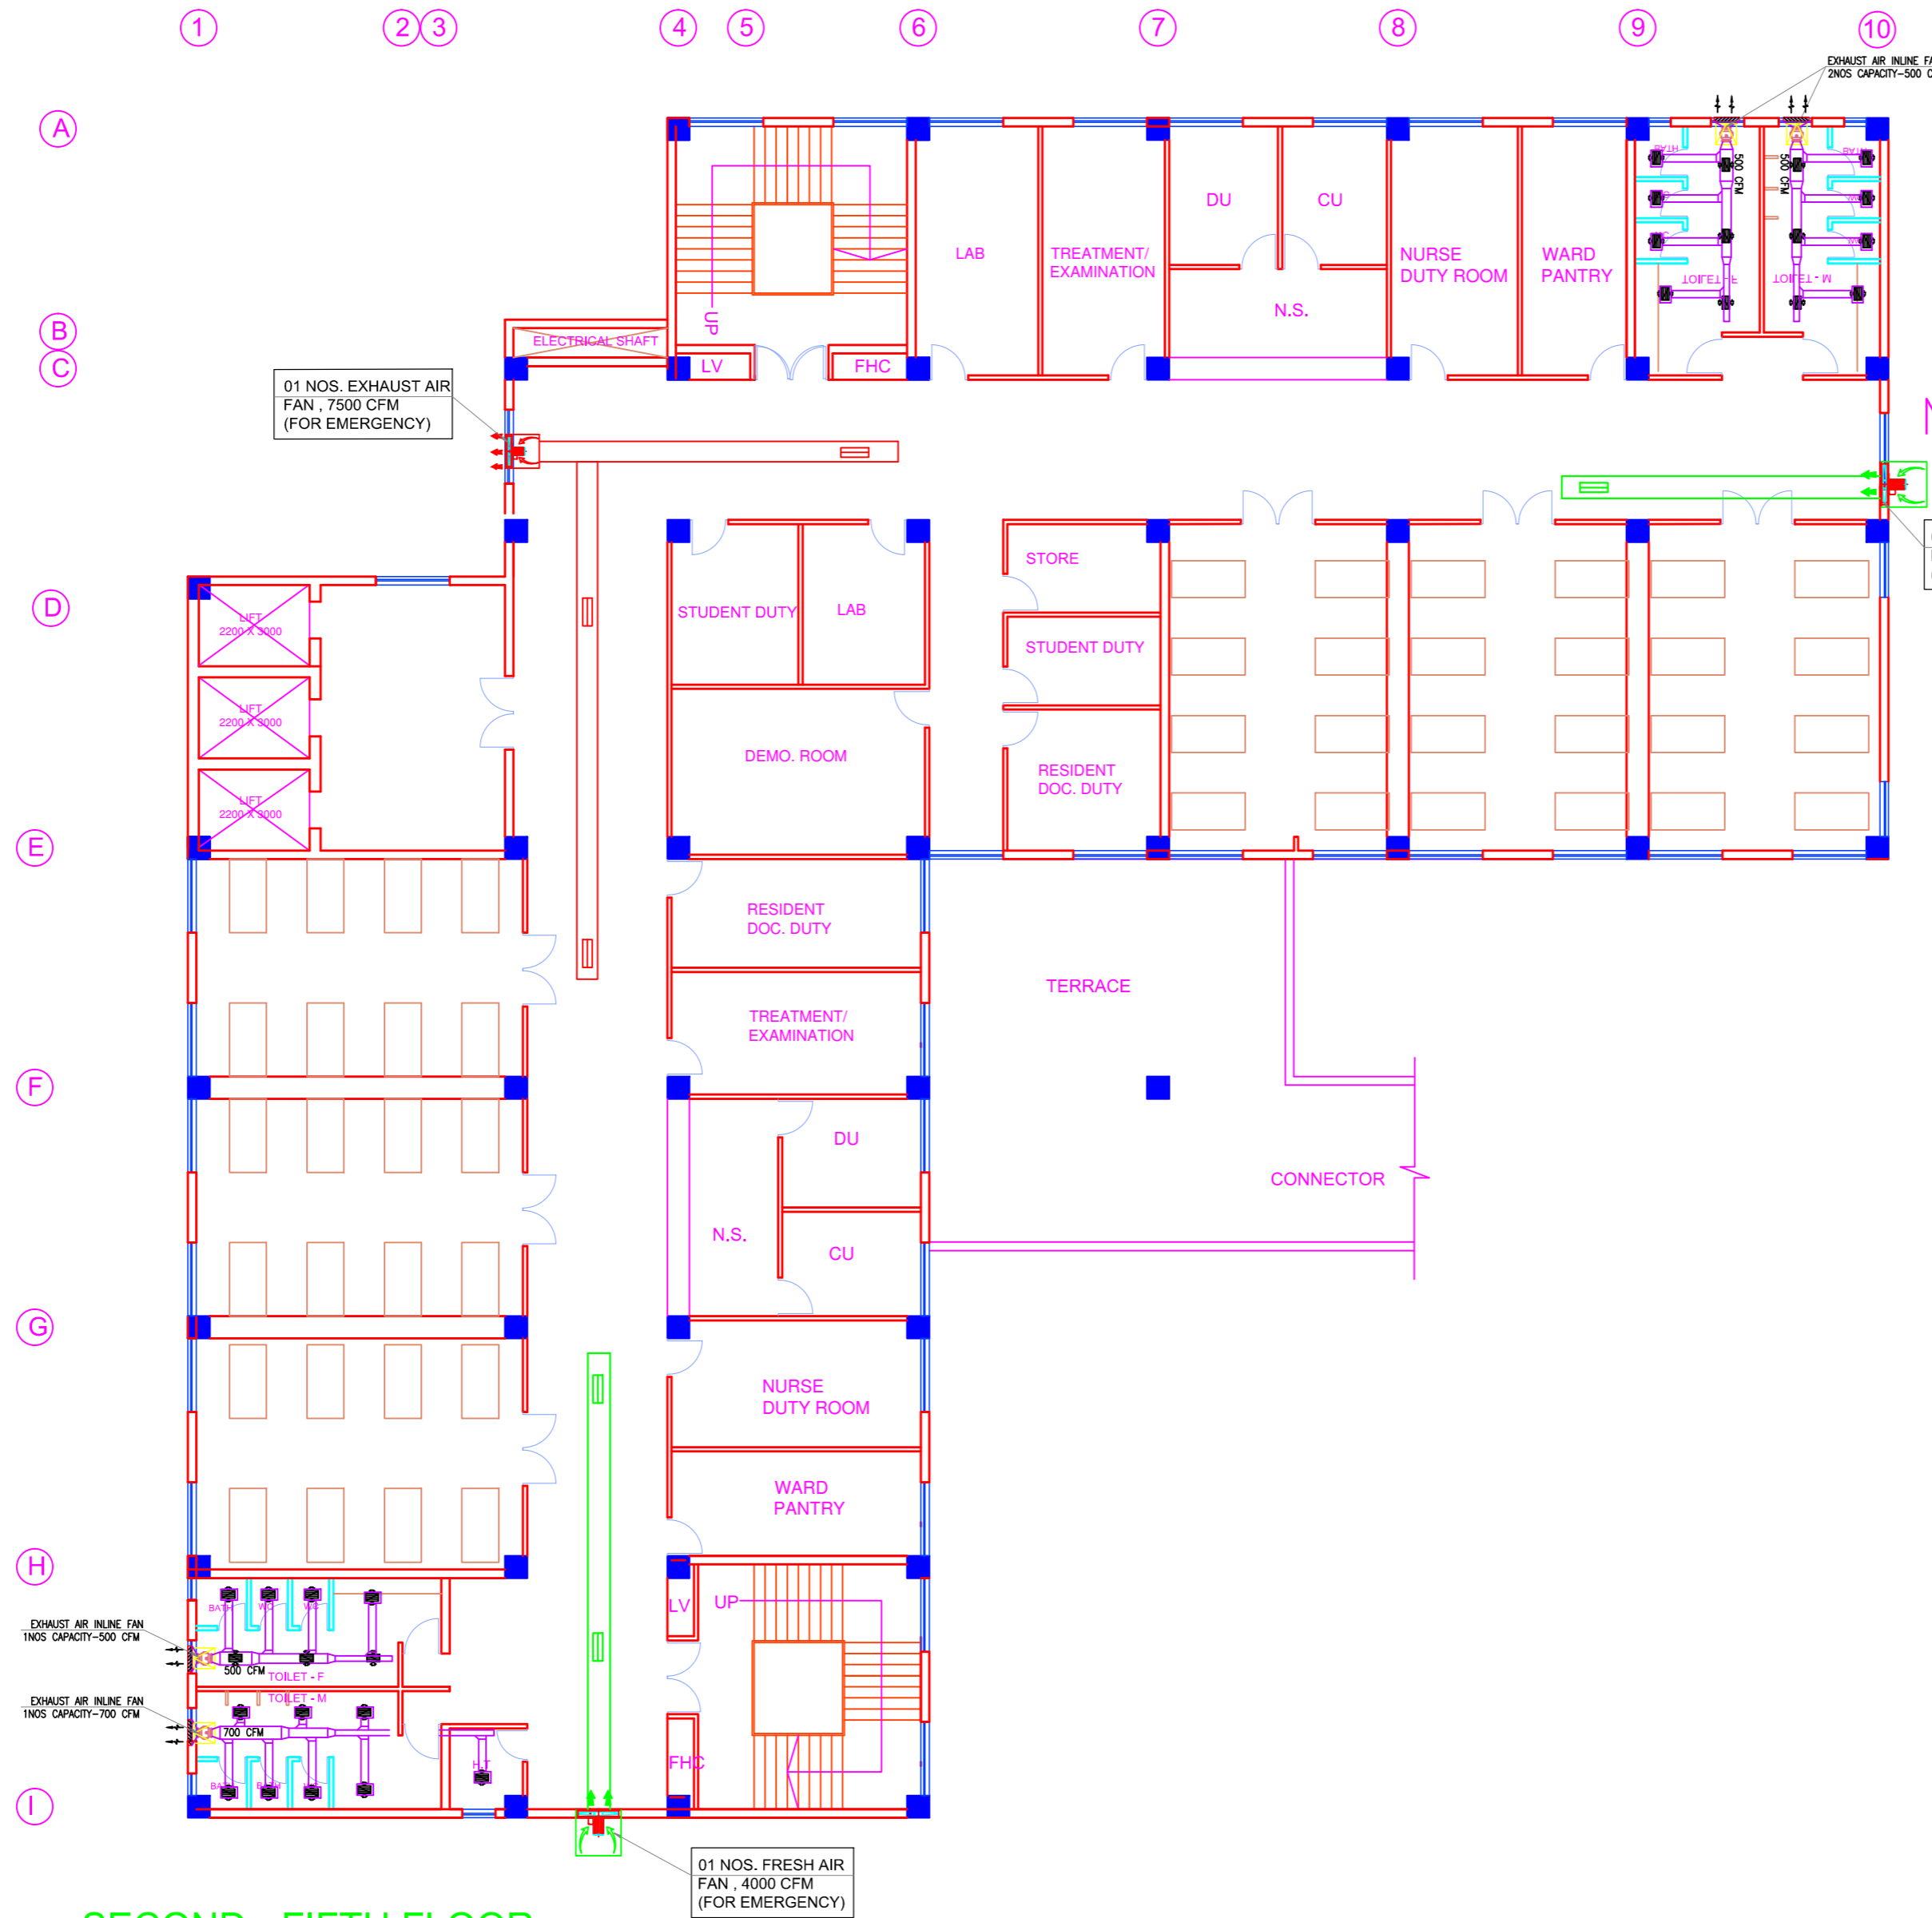

SECOND - FIFTH FLOOR PLAN

S.N.	NAME	SIZE	CILL	LINTEL	REMARKS
1	D1	800X2150	000	2150	
2	D2	900X2150	000	2150	
3	D3	1050X2150	000	2150	
4	D4	1200X2150	000	2150	
5	D5	1500X2150	000	2150	
6	SD	1500X2150	000	2150	
7	D6	2000X2150	000	2150	
8	W1	2000X1500	900	2400	
9	W2	1500X1500	900	2400	
10	W3	1800X1500	900	2400	
11	V1	600X600	1800	2400	
12	V2	900X600	1800	2400	

This drawing with all its contents is the sole intellectual property of the Hospital Services Consultancy Corporation (HSCC). Copying of this drawing or part thereof or its use in any form whatsoever without the written permission of HSCC is prohibited.

- NOTES**
- ALL DIMENSIONS ON THIS DRAWING ARE IN MM.
 - ONLY WRITTEN DIMENSIONS ARE TO BE FOLLOWED. DRAWINGS SHOULD NOT BE SCALED UNDER ANY CIRCUMSTANCES. ALL MEASUREMENTS MUST BE CHECKED AND VERIFIED BY THE CONTRACTORS PRIOR TO EXECUTION OF WORK AT THE SITE.
 - THIS DRAWING IS TO BE READ IN CONJUNCTION WITH ALL RELEVANT STRUCTURAL, SERVICES & FACILITY PLANNING DRAWINGS.
 - ARCHITECTURAL DRAWINGS ARE TO BE FOLLOWED FOR THE LOCATION OF ALL STRUCTURAL MEMBERS & MASONRY WALLS.
 - FOR SIZES & REINFORCEMENT DETAILS OF STRUCTURAL MEMBERS RELEVANT STRUCTURAL DRAWINGS ARE TO BE REFERRED.
 - ANY DISCREPANCIES BETWEEN ARCHITECTURAL, STRUCTURAL AND SERVICES DRAWINGS MUST BE BROUGHT TO THE NOTICE OF THE ARCHITECTS IMMEDIATELY & PRIOR TO EXECUTION AT SITE.
 - CO-ORDINATION WITH THE SERVICES SUCH AS HVAC, PLUMBING & ELECTRICAL, ETC. IS THE RESPONSIBILITY OF THE CONTRACTORS.
 - ALL MASONRY WALLS SHOULD BE ALIGNED WITH THE COLUMNS AS INDICATED ON THE PLAN IRRESPECTIVE OF THE POSITION AS CALCULATED WITH THE DIMENSIONING.
 - FOR ELECTRICAL & LV SHAFT SIZE & LOCATION REFER ELECTRICAL DRAWINGS.
 - FOR R.W.P., S.P. & M.W.S.P. SIZE & LOCATION REFER PLUMBING DRAWINGS.
 - LIFT OPENINGS AS/LIFT APPROVED LIFT PROVIDER.

REV	DATE	DESCRIPTION
REVISION		

PMSSY PROJECT
 PROPOSED NEW HOSPITAL BLOCK AT MEDICAL COLLEGE AT CHAMBA (H.P.)

TITLE
 TENDER DRAWING
 (SCHEME PURPOSE ONLY)


HVAC LAYOUT
 2 TO 5 FLOOR PLAN

HSCC/D&E/HVAC/CHAMBA HOSPITAL /AC-04
 Drawing No.

Job No. 1:150 Scale 27-03-15 Date

App by Chkd. by Prep. by



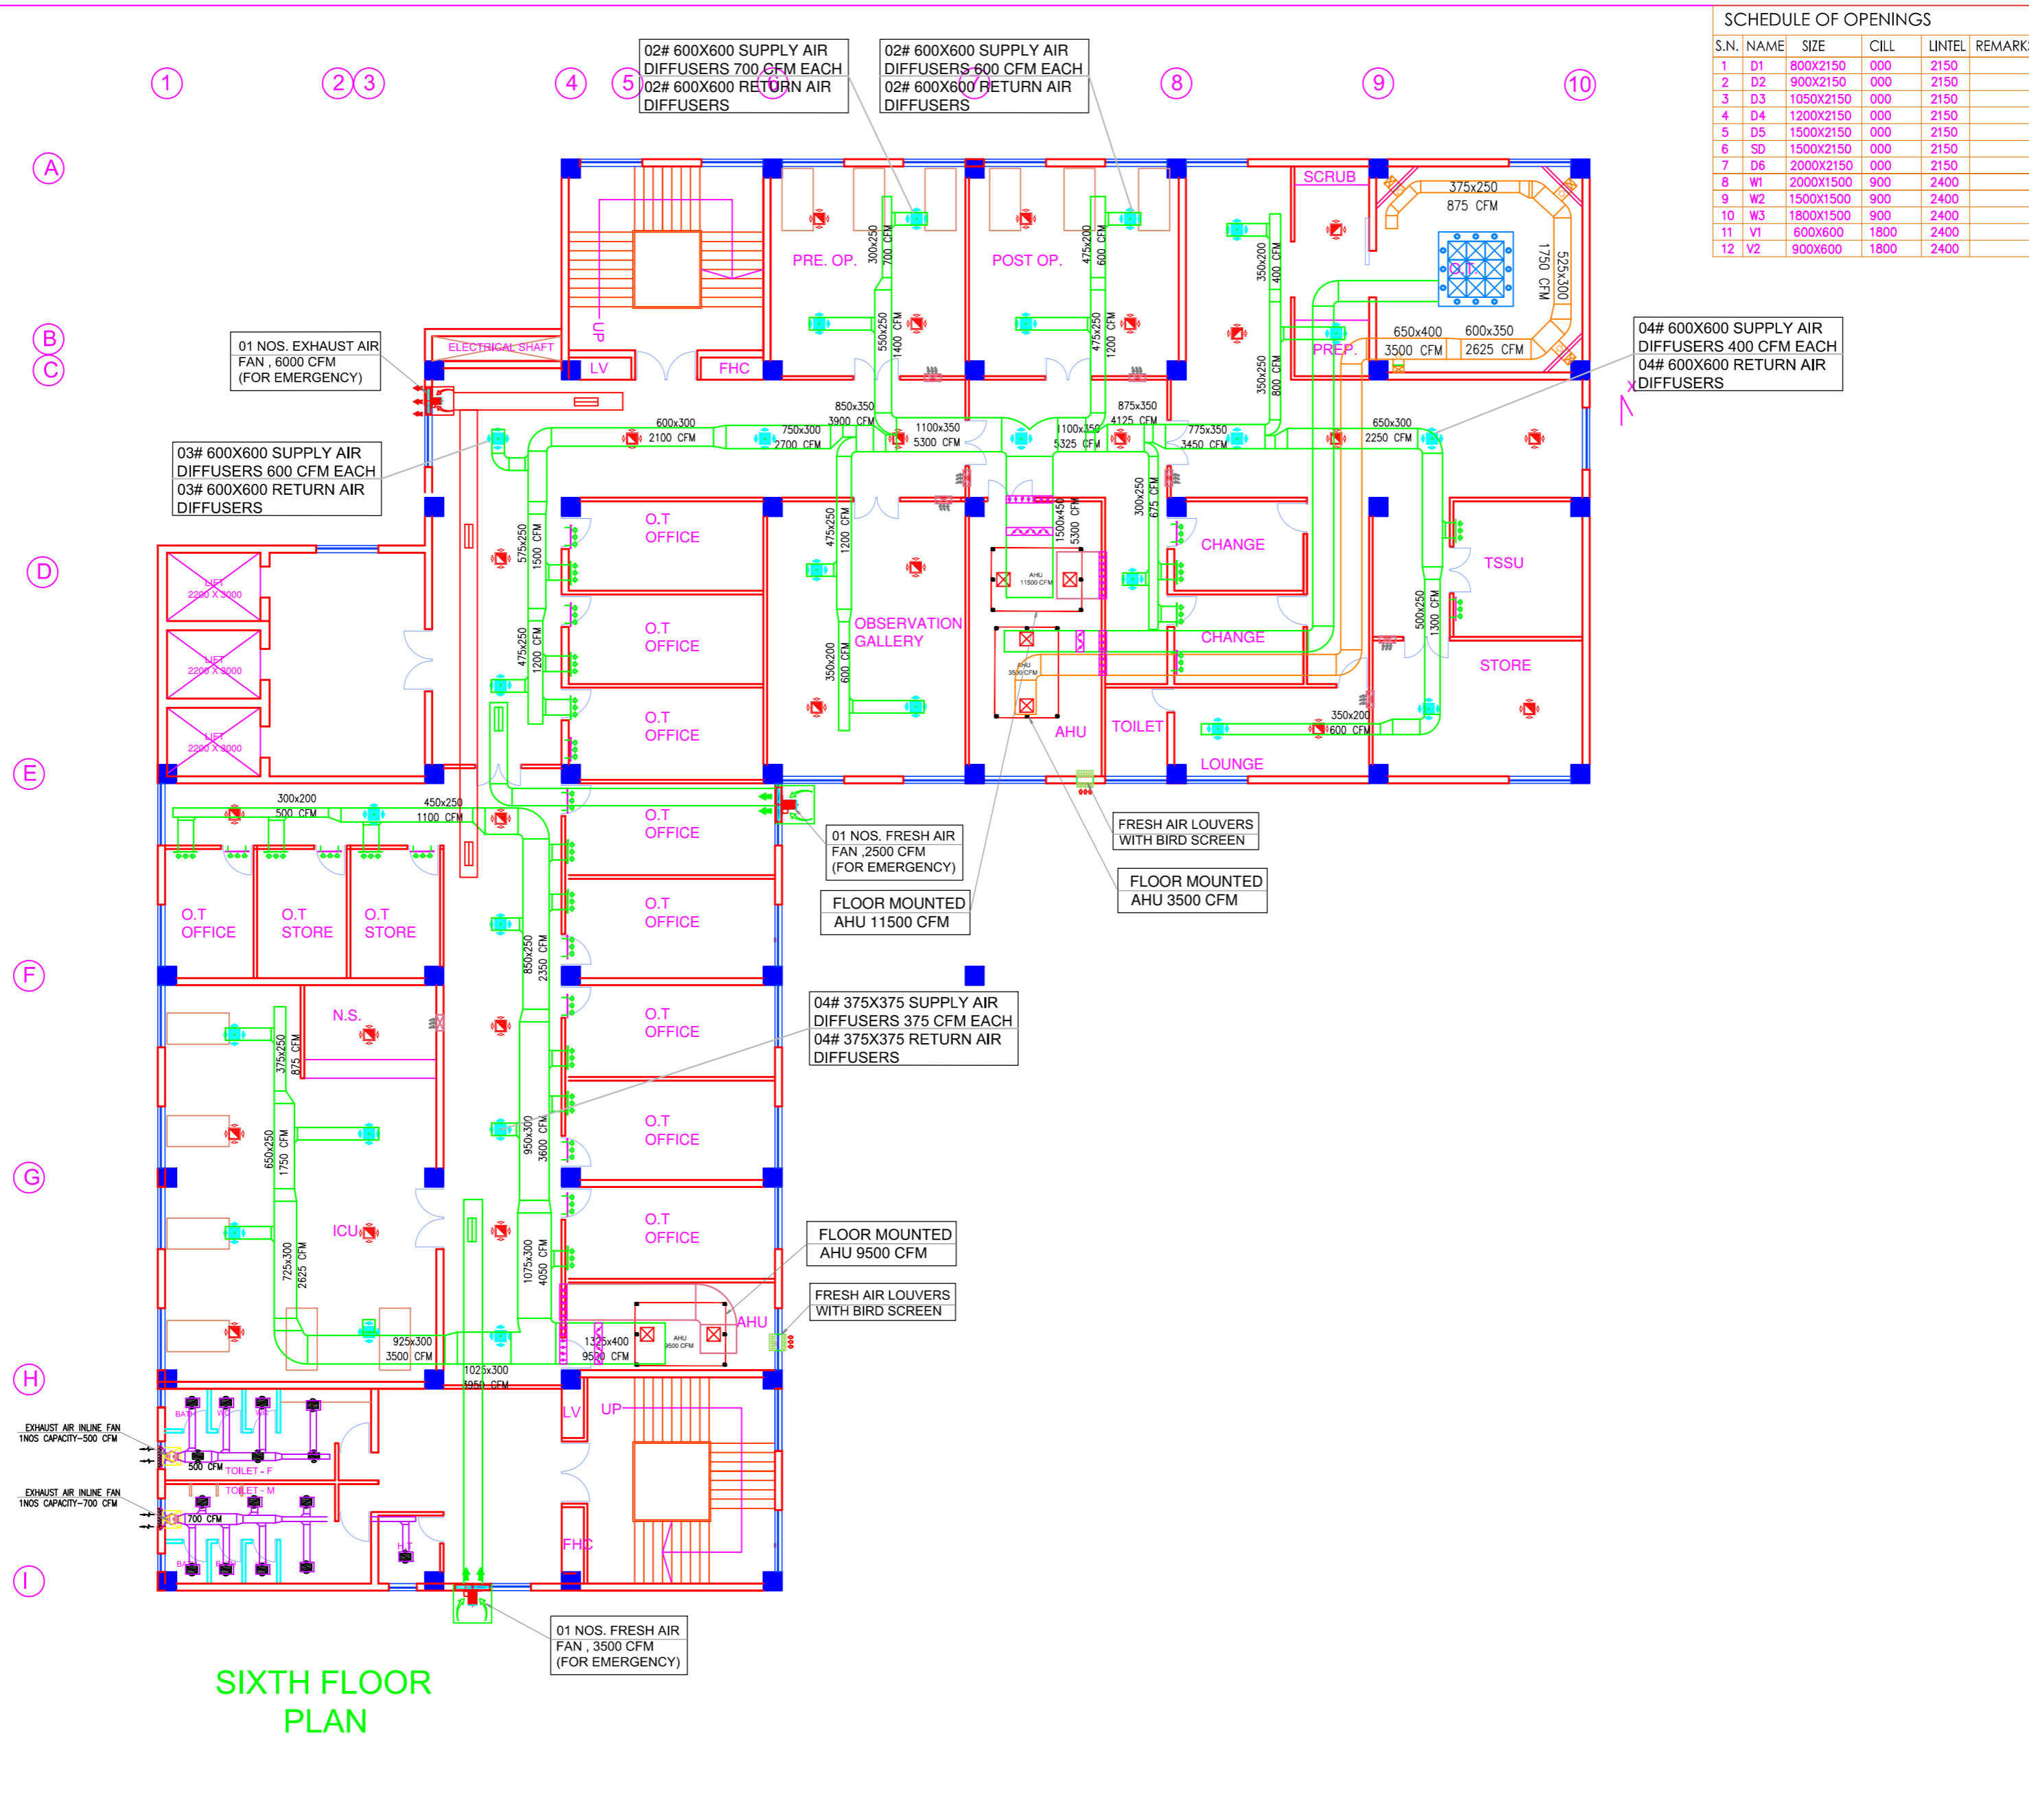

SIXTH FLOOR PLAN

This drawing with all its contents is the sole intellectual property of the Hospital Services Consultancy Corporation (India) Ltd. Copying of this drawing or part thereof or its use in any form whatsoever without the written permission of HSCC is prohibited.

NOTES

- ALL DIMENSIONS ON THIS DRAWING ARE IN MM.
- ONLY WRITTEN DIMENSIONS ARE TO BE FOLLOWED. DRAWINGS SHOULD NOT BE SCALED UNDER ANY CIRCUMSTANCES. ALL MEASUREMENTS MUST BE CHECKED AND VERIFIED BY THE CONTRACTORS PRIOR TO EXECUTION OF WORK AT THE SITE.
- THIS DRAWING IS TO BE READ IN CONJUNCTION WITH ALL RELEVANT STRUCTURAL, SERVICES & FACILITY PLANNING DRAWINGS.
- ARCHITECTURAL DRAWINGS ARE TO BE FOLLOWED FOR THE LOCATION OF ALL STRUCTURAL MEMBERS & MASONRY WALLS.
- FOR SIZES & REINFORCEMENT DETAILS OF STRUCTURAL MEMBERS RELEVANT STRUCTURAL DRAWINGS ARE TO BE REFERRED.
- ANY DISCREPANCIES BETWEEN ARCHITECTURAL, STRUCTURAL AND SERVICES DRAWINGS MUST BE BROUGHT TO THE NOTICE OF THE ARCHITECTS IMMEDIATELY & PRIOR TO EXECUTION AT SITE.
- CO-ORDINATION WITH THE SERVICES SUCH AS HVAC, PLUMBING & ELECTRICAL, ETC. IS THE RESPONSIBILITY OF THE CONTRACTORS.
- ALL MASONRY WALLS SHOULD BE ALIGNED WITH THE COLUMNS AS INDICATED ON THE PLAN IRRESPECTIVE OF THE POSITION AS CALCULATED WITH THE DIMENSIONING.
- FOR ELECTRICAL & LV SHAFT SIZE & LOCATION REFER ELECTRICAL DRAWINGS.
- FOR R.W.P., S.P. & M.W.S.P. SIZE & LOCATION REFER PLUMBING DRAWINGS.
- LIFT OPENINGS AS/LIFT APPROVED LIFT PROVIDER.

REV	DATE	DESCRIPTION
REVISION		

PMSSY PROJECT

PROPOSED NEW HOSPITAL BLOCK AT MEDICAL COLLEGE AT CHAMBA (H.P.)

TITLE

TENDER DRAWING
(SCHEME PURPOSE ONLY)

HVAC LAYOUT


SIXTH FLOOR PLAN

HSCC/D&E/HVAC/CHAMBA HOSPITAL /AC-05
Drawing No.

Job No.	1:150 Scale	27-03-15 Date
App by	Chkd. by	Prep. by

HSCC (INDIA) LIMITED
(A GOVERNMENT OF INDIA ENTERPRISES)

HSCC
NEW DELHI INDIA

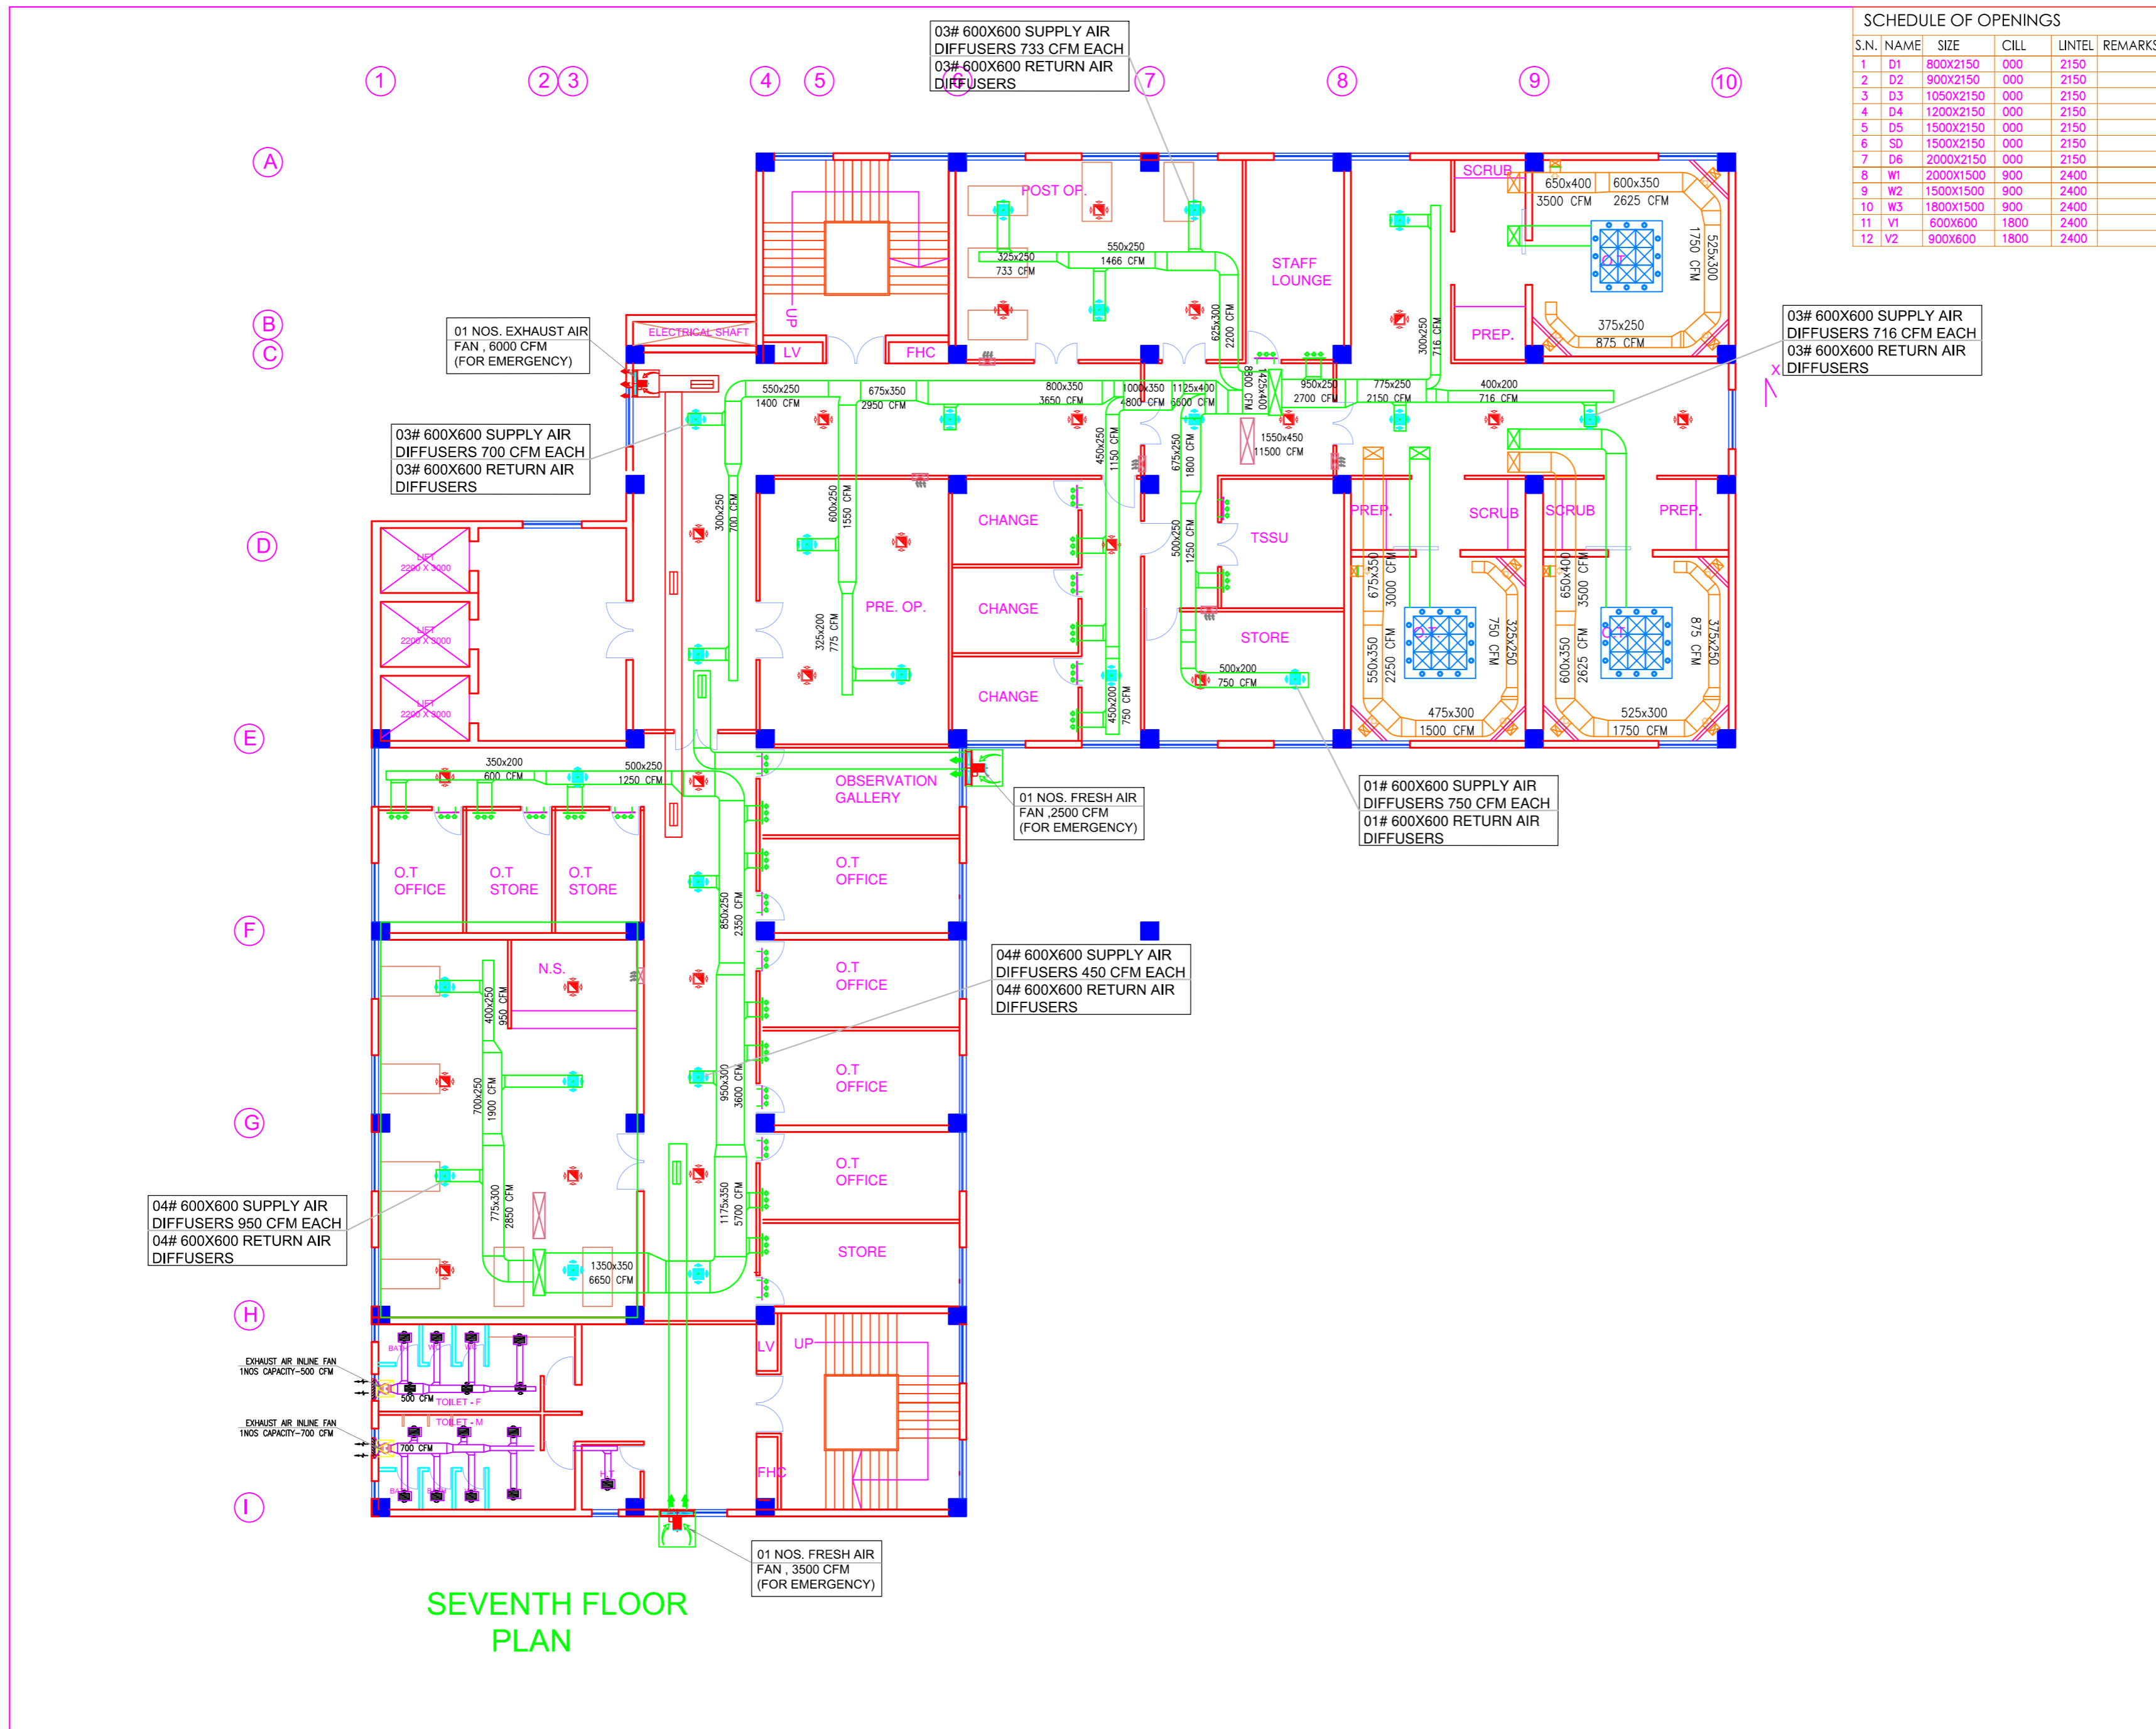

SCHEDULE OF OPENINGS

S.N.	NAME	SIZE	CILL	LINTEL	REMARKS
1	D1	800X2150	000	2150	
2	D2	900X2150	000	2150	
3	D3	1050X2150	000	2150	
4	D4	1200X2150	000	2150	
5	D5	1500X2150	000	2150	
6	D6	2000X2150	000	2150	
7	D6	2000X2150	000	2150	
8	W1	2000X1500	900	2400	
9	W2	1500X1500	900	2400	
10	W3	1800X1500	900	2400	
11	V1	600X600	1800	2400	
12	V2	900X600	1800	2400	

This drawing with all its contents is the sole intellectual property of the Hospital Services Consultancy Corporation (India) Ltd. Copying of this drawing or part thereof or its use in any form whatsoever without the written permission of HSCC is prohibited.

NOTES

- ALL DIMENSIONS ON THIS DRAWING ARE IN MM.
- ONLY WRITTEN DIMENSIONS ARE TO BE FOLLOWED. DRAWINGS SHOULD NOT BE SCALED UNDER ANY CIRCUMSTANCES. ALL MEASUREMENTS MUST BE CHECKED AND VERIFIED BY THE CONTRACTORS PRIOR TO EXECUTION OF WORK AT THE SITE.
- THIS DRAWING IS TO BE READ IN CONJUNCTION WITH ALL RELEVANT STRUCTURAL, SERVICES & FACILITY PLANNING DRAWINGS.
- ARCHITECTURAL DRAWINGS ARE TO BE FOLLOWED FOR THE LOCATION OF ALL STRUCTURAL MEMBERS & MASONRY WALLS.
- FOR SIZES & REINFORCEMENT DETAILS OF STRUCTURAL MEMBERS RELEVANT STRUCTURAL DRAWINGS ARE TO BE REFERRED.
- ANY DISCREPANCIES BETWEEN ARCHITECTURAL, STRUCTURAL AND SERVICES DRAWINGS MUST BE BROUGHT TO THE NOTICE OF THE ARCHITECTS IMMEDIATELY & PRIOR TO EXECUTION AT SITE.
- CO-ORDINATION WITH THE SERVICES SUCH AS HVAC, PLUMBING & ELECTRICAL, ETC. IS THE RESPONSIBILITY OF THE CONTRACTORS.
- ALL MASONRY WALLS SHOULD BE ALIGNED WITH THE COLUMNS AS INDICATED ON THE PLAN IRRESPECTIVE OF THE POSITION AS CALCULATED WITH THE DIMENSIONING.
- FOR ELECTRICAL & LV SHAFT SIZE & LOCATION REFER ELECTRICAL DRAWINGS.
- FOR R.W.P., S.P., W.P. & M.W.S.P. SIZE & LOCATION REFER PLUMBING DRAWINGS.
- LIFT OPENINGS AS/LIFT APPROVED LIFT PROVIDER.

REV	DATE	DESCRIPTION
REVISION		

PMSSY PROJECT

PROPOSED NEW HOSPITAL BLOCK AT MEDICAL COLLEGE AT CHAMBA (H.P.)

TITLE

TENDER DRAWING
(SCHEME PURPOSE ONLY)


HVAC LAYOUT
SEVENTH FLOOR PLAN

HSCC/D&E/HVAC/CHAMBA HOSPITAL /AC-06
Drawing No.

Job No.	1:150 Scale	27-03-15 Date
App by	Chkd. by	Prep. by

HSCC (INDIA) LIMITED
(A GOVERNMENT OF INDIA ENTERPRISES)

HSCC
NEW DELHI INDIA

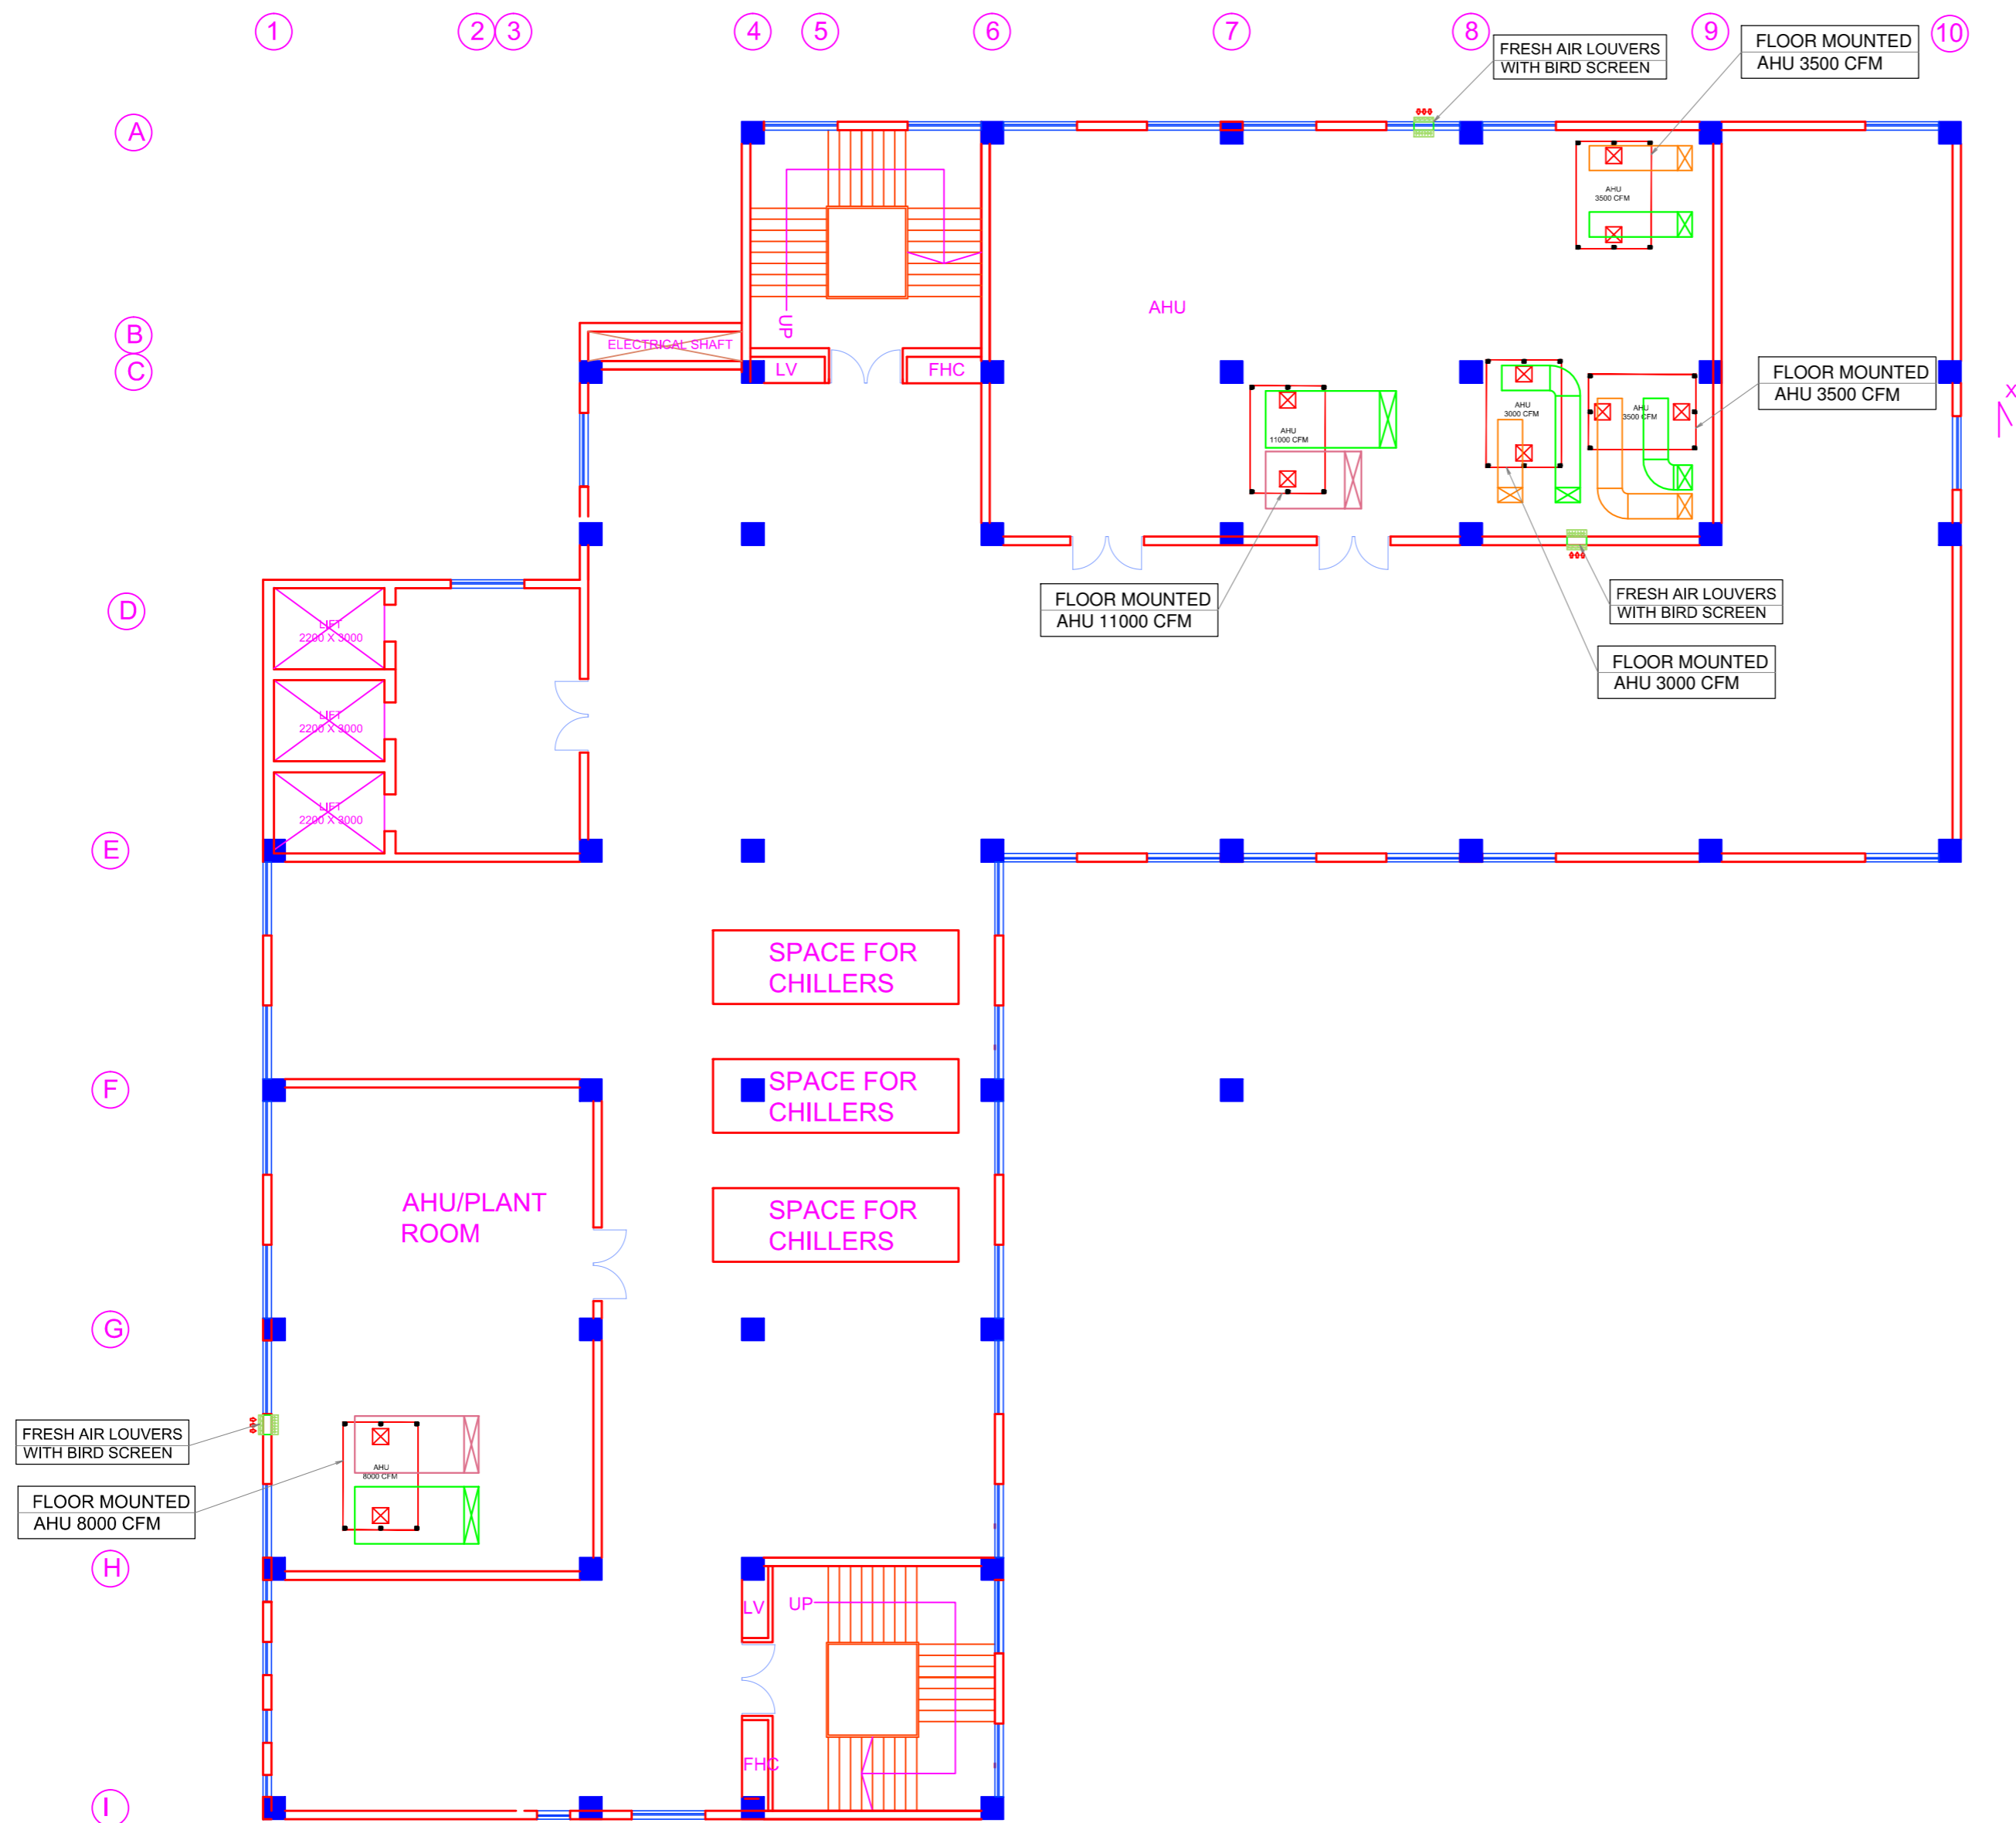

TERRACE FLOOR PLAN

SCHEDULE OF OPENINGS					
S.N.	NAME	SIZE	CILL	LINTEL	REMARKS
1	D1	800X2150	000	2150	
2	D2	900X2150	000	2150	
3	D3	1050X2150	000	2150	
4	D4	1200X2150	000	2150	
5	D5	1500X2150	000	2150	
6	SD	1500X2150	000	2150	
7	D6	2000X2150	000	2150	
8	W1	2000X1500	900	2400	
9	W2	1500X1500	900	2400	
10	W3	1800X1500	900	2400	
11	V1	600X600	1800	2400	
12	V2	900X600	1800	2400	

This drawing with all its contents is the sole intellectual property of the Hospital Services Consultancy Corporation (India) Ltd. Copying of this drawing or part thereof or its use in any form whatsoever without the written permission of HSCC is prohibited.

- NOTES**
- ALL DIMENSIONS ON THIS DRAWING ARE IN MM.
 - ONLY WRITTEN DIMENSIONS ARE TO BE FOLLOWED. DRAWINGS SHOULD NOT BE SCALED UNDER ANY CIRCUMSTANCES. ALL MEASUREMENTS MUST BE CHECKED AND VERIFIED BY THE CONTRACTORS PRIOR TO EXECUTION OF WORK AT THE SITE.
 - THIS DRAWING IS TO BE READ IN CONJUNCTION WITH ALL RELEVANT STRUCTURAL, SERVICES & FACILITY PLANNING DRAWINGS.
 - ARCHITECTURAL DRAWINGS ARE TO BE FOLLOWED FOR THE LOCATION OF ALL STRUCTURAL MEMBERS & MASONRY WALLS.
 - FOR SIZES & REINFORCEMENT DETAILS OF STRUCTURAL MEMBERS RELEVANT STRUCTURAL DRAWINGS ARE TO BE REFERRED.
 - ANY DISCREPANCIES BETWEEN ARCHITECTURAL, STRUCTURAL AND SERVICES DRAWINGS MUST BE BROUGHT TO THE NOTICE OF THE ARCHITECTS IMMEDIATELY & PRIOR TO EXECUTION AT SITE.
 - CO-ORDINATION WITH THE SERVICES SUCH AS HVAC, PLUMBING & ELECTRICAL ETC. IS THE RESPONSIBILITY OF THE CONTRACTORS.
 - ALL MASONRY WALLS SHOULD BE ALIGNED WITH THE COLUMNS AS INDICATED ON THE PLAN IRRESPECTIVE OF THE POSITION AS CALCULATED WITH THE DIMENSIONING.
 - FOR ELECTRICAL & LV SHAFT SIZE & LOCATION REFER ELECTRICAL DRAWINGS.
 - FOR R.W.P., S.P. & M.W.S.P. SIZE & LOCATION REFER PLUMBING DRAWINGS.
 - LIFT OPENINGS AS/LIFT APPROVED LIFT PROVIDER.

REV	DATE	DESCRIPTION
REVISION		

PMSSY PROJECT
 PROPOSED NEW HOSPITAL BLOCK AT MEDICAL COLLEGE AT CHAMBA (H.P.)

TITLE
 TENDER DRAWING
 (SCHEME PURPOSE ONLY)

HSCC/D&E/HVAC/CHAMBA HOSPITAL /AC-07
 Drawing No.

Job No. 1:150 Scale 27-03-15 Date

App by Chkd. by Prep. by



This drawing with all its contents is the sole intellectual property of the Hospital Services Consultancy Corporation (India) Ltd. Copying of this drawing or part thereof for its use in any form whatsoever without the written permission of HSCC is prohibited.

SNO.	TYPE	SIZE OF OPENINGS	CILL LEVEL	LINTEL LEVEL	REMARKS
1	D	2400 X 2400	000	2400	
2	D1	1800 X 2100	000	2200	
3	D2	1500 X 2100	000	2200	
4	D3	1200 X 2100	000	2200	
5	D4	1000 X 2100	000	2200	
6	D5	900 X 2100	000	2200	
7	D6	800 X 2100	000	2200	
8	SW	1500 X 1500	1800	3300	
9	W1	2000 X 1500	900	2400	
10	W2	2400 X 1500	900	2400	
11	V1	600 X 900	1500	2400	
12	V2	1200 X 900	1500	2400	
13	GZ	1500 X 20700	900	21600	

NOTES

- ALL DIMENSIONS ON THIS DRAWING ARE IN MM UNLESS OTHERWISE SPECIFIED.
- ONLY WRITTEN DIMENSIONS ARE TO BE FOLLOWED. DRAWINGS SHOULD NOT BE SCALED UNDER ANY CIRCUMSTANCES.
- ARTIFICIAL LIGHT & MECHANICAL VENTILATION SHALL BE PROVIDED AS PER PROVISION OF NBC OF INDIA.
- THE BUILDING IS CENTRALLY AIR CONDITIONED.
- ALL THE HATCHED WALLS IN THE TOILET TO BE 2100mm HIGH.

PROJECT

PROPOSED NEW HOSPITAL BLOCK AT MEDICAL COLLEGE AT CHAMBA (H.P.)

TITLE

TENDER DRAWING (SCHEME PURPOSE ONLY)


HVAC LAYOUT ENTRY LEVEL PLAN

HSCC/D&E/HVAC/TECH-BLOCK/AC-01 Drawing No.

JOB NO.	1:130 SCALE	JUNE'16 DATE
---------	-------------	--------------

App. By.	Checked By	Prep. By
----------	------------	----------

HSCC (INDIA) LIMITED
(A GOVERNMENT OF INDIA ENTERPRISES)
HSCC
NEW DELHI INDIA

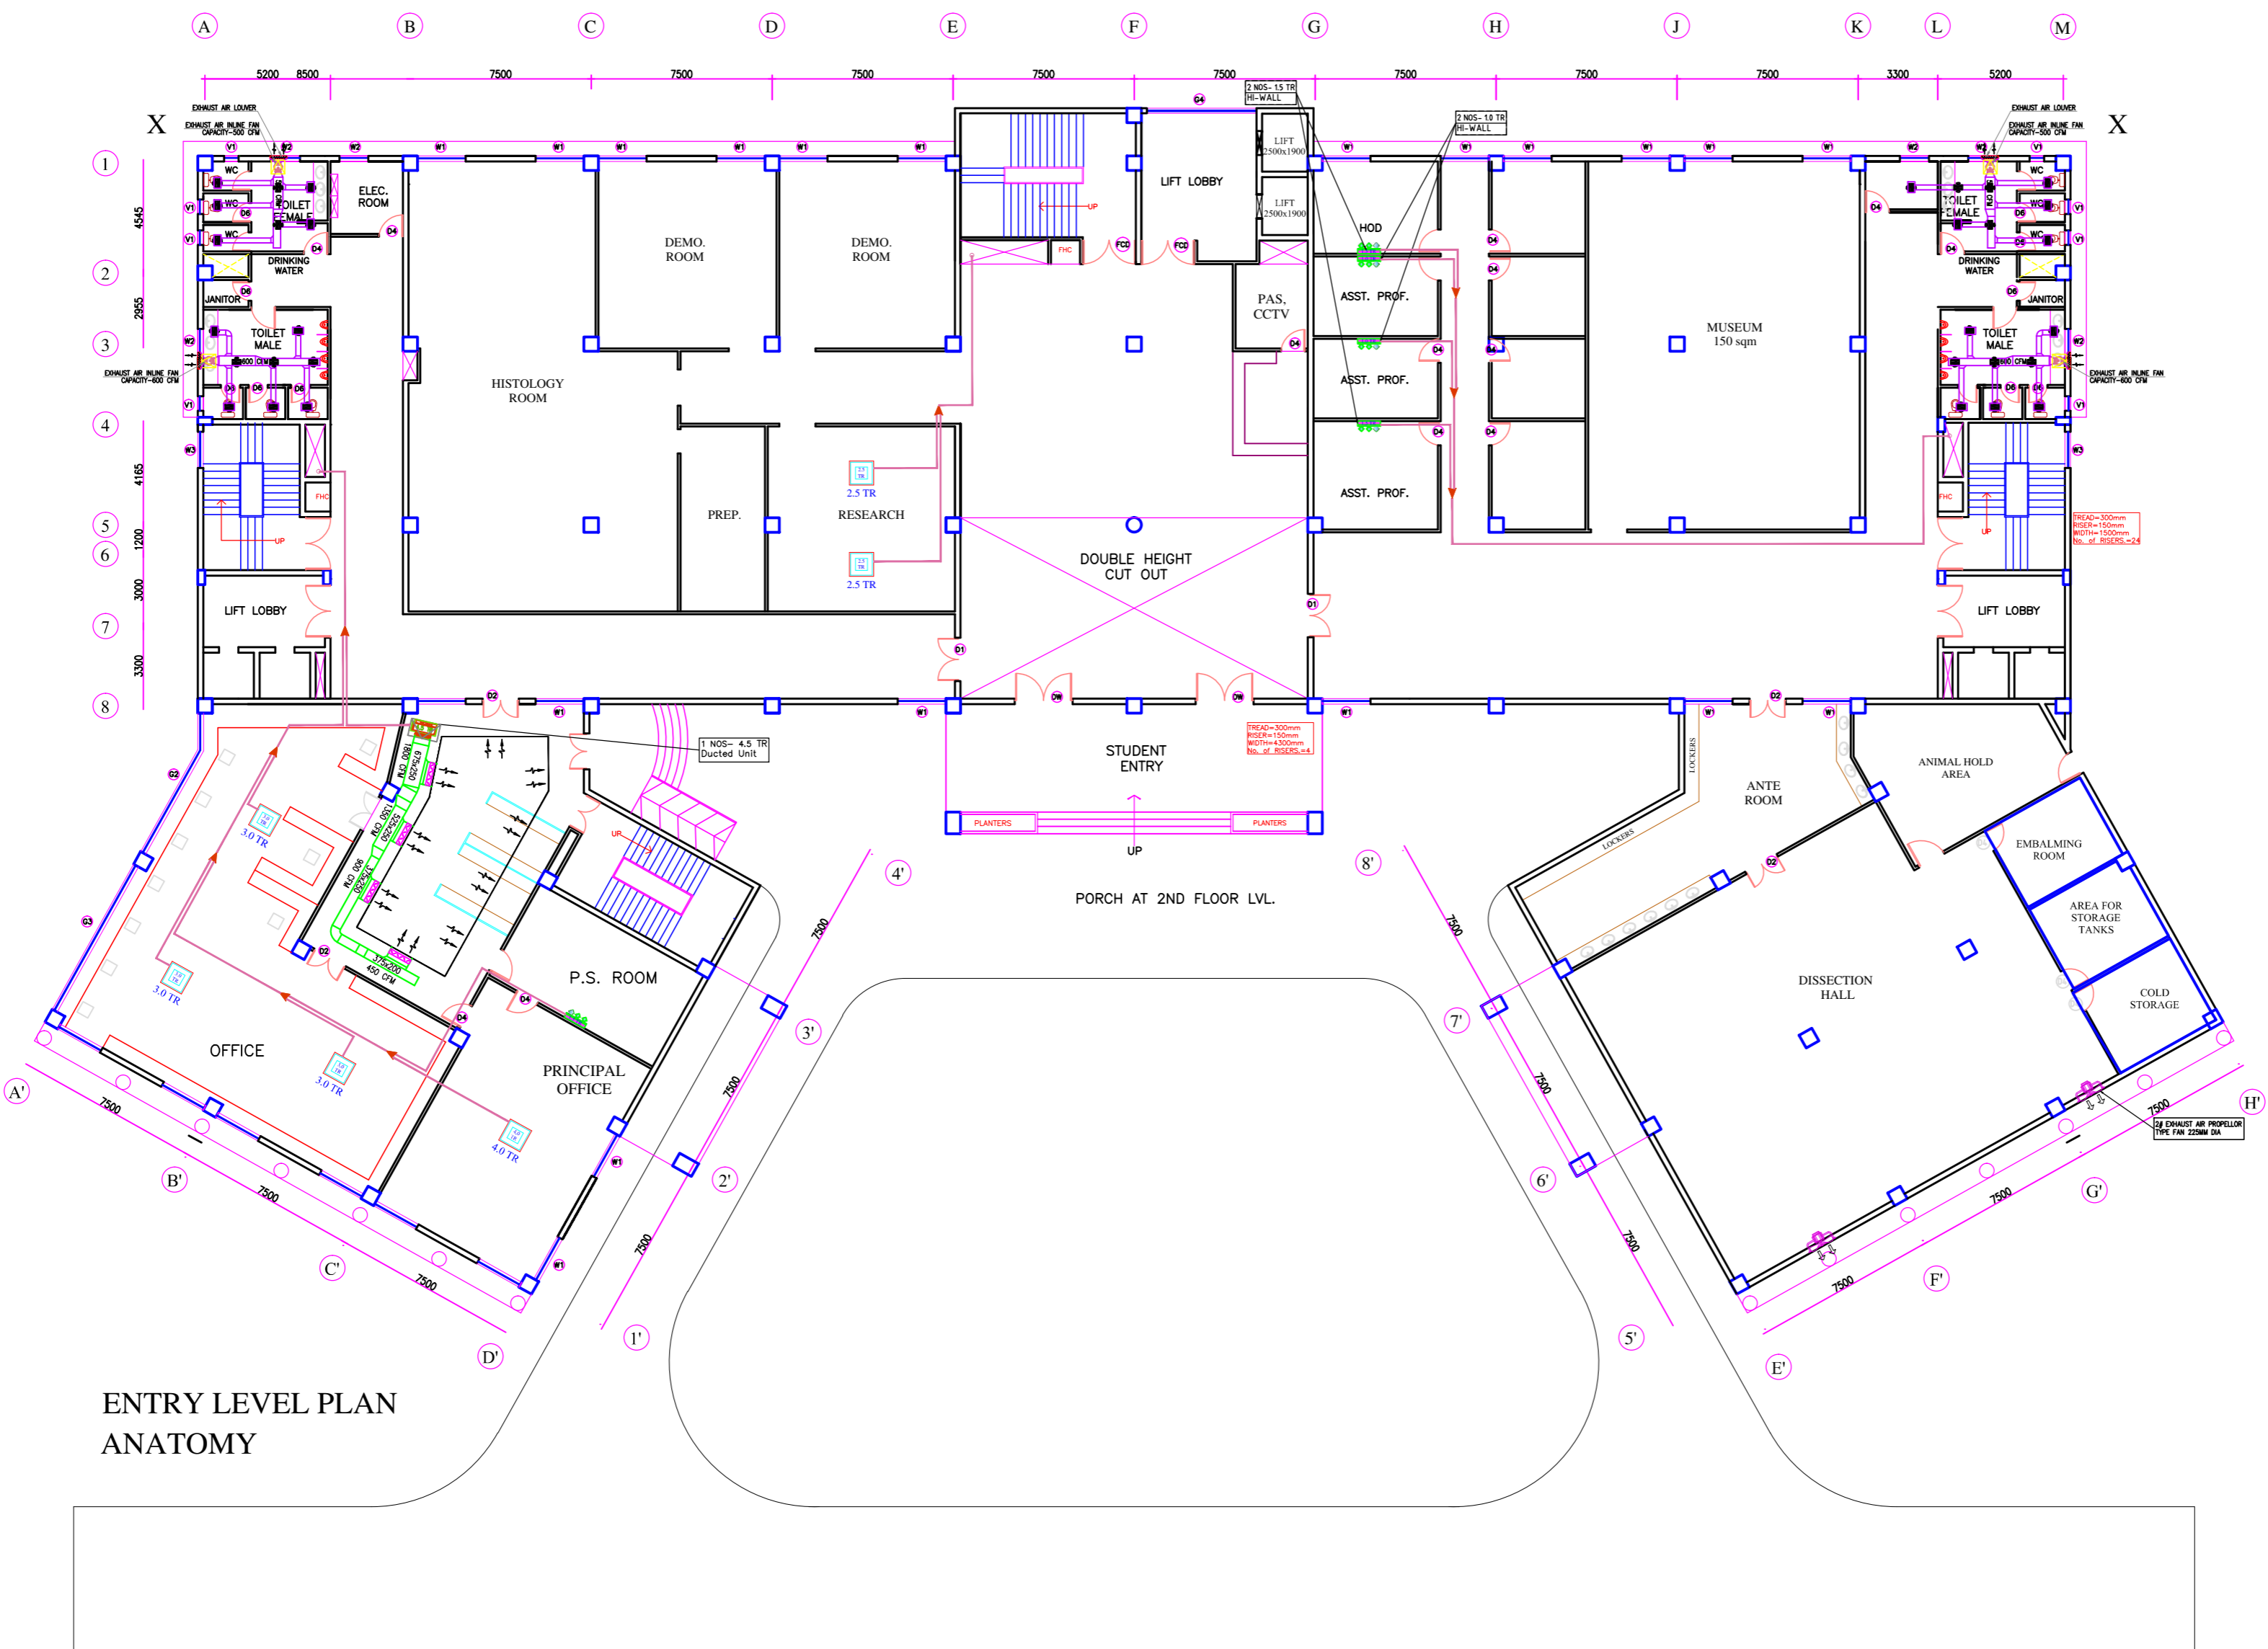

ENTRY LEVEL PLAN ANATOMY

PRODUCED BY AN AUTODESK EDUCATIONAL PRODUCT

PRODUCED BY AN AUTODESK EDUCATIONAL PRODUCT

This drawing with all its contents is the sole intellectual property of the Hospital Services Consultancy Corporation (India) Ltd. Copying of this drawing or part thereof or its use in any form whatsoever without the written permission of HSCC is prohibited.

SNO.	TYPE	SIZE OF OPENINGS	CILL LEVEL	LINTEL LEVEL	REMARKS
1	D	2400 X 2400	000	2400	
2	D1	1800 X 2100	000	2200	
3	D2	1500 X 2100	000	2200	
4	D3	1200 X 2100	000	2200	
5	D4	1000 X 2100	000	2200	
6	D5	900 X 2100	000	2200	
7	D6	800 X 2100	000	2200	
8	SW	1500 X 1500	1800	3300	
9	W1	2000 X 1500	900	2400	
10	W2	2400 X 1500	900	2400	
11	V1	600 X 900	1500	2400	
12	V2	1200 X 900	1500	2400	
13	GZ	1500 X 20700	900	21600	

NOTES

- ALL DIMENSIONS ON THIS DRAWING ARE IN MM UNLESS OTHERWISE SPECIFIED.
- ONLY WRITTEN DIMENSIONS ARE TO BE FOLLOWED. DRAWINGS SHOULD NOT BE SCALED UNDER ANY CIRCUMSTANCES.
- ARTIFICIAL LIGHT & MECHANICAL VENTILATION SHALL BE PROVIDED AS PER PROVISION OF NBC OF INDIA.
- THE BUILDING IS CENTRALLY AIR CONDITIONED.
- ALL THE HATCHED WALLS IN THE TOILET TO BE 2100mm HIGH.

PROJECT

PROPOSED NEW HOSPITAL BLOCK AT MEDICAL COLLEGE AT CHAMBA (H.P.)

TITLE

TENDER DRAWING (SCHEME PURPOSE ONLY)

HVAC LAYOUT PLAN AT LEVEL+1

HSCC/D&E/HVAC/TECH-BLOCK/AC-02 Drawing No.

JOB NO. 1:130 SCALE JUNE'16 DATE

App. By. Checked By Prep. By

HSCC (INDIA) LIMITED (A GOVERNMENT OF INDIA ENTERPRISES)

HSCC NEW DELHI INDIA



PLAN AT LEVEL +1
PHYSIOLOGY

This drawing with all its contents is the sole intellectual property of the Hospital Services Consultancy Corporation (India) Ltd. Copying of this drawing or part thereof for its use in any form whatsoever without the written permission of HSCC is prohibited.

SNO.	TYPE	SIZE OF OPENINGS	CILL LEVEL	LINTEL LEVEL	REMARKS
1	D	2400 X 2400	000	2400	
2	D1	1800 X 2100	000	2200	
3	D2	1500 X 2100	000	2200	
4	D3	1200 X 2100	000	2200	
5	D4	1000 X 2100	000	2200	
6	D5	900 X 2100	000	2200	
7	D6	800 X 2100	000	2200	
8	SW	1500 X 1500	1800	3300	
9	W1	2000 X 1500	900	2400	
10	W2	2400 X 1500	900	2400	
11	V1	600 X 900	1500	2400	
12	V2	1200 X 900	1500	2400	
13	GZ	1500 X 20700	900	21600	

NOTES

1. ALL DIMENSIONS ON THIS DRAWING ARE IN MM UNLESS OTHERWISE SPECIFIED.
2. ONLY WRITTEN DIMENSIONS ARE TO BE FOLLOWED. DRAWINGS SHOULD NOT BE SCALED UNDER ANY CIRCUMSTANCES.
3. ARTIFICIAL LIGHT & MECHANICAL VENTILATION SHALL BE PROVIDED AS PER PROVISION OF NBC OF INDIA.
4. THE BUILDING IS CENTRALLY AIR CONDITIONED.
5. ALL THE HATCHED WALLS IN THE TOILET TO BE 2100mm HIGH.

PROJECT

PROPOSED NEW HOSPITAL BLOCK AT MEDICAL COLLEGE AT CHAMBA (H.P.)

TITLE

TENDER DRAWING
(SCHEME PURPOSE ONLY)


HVAC LAYOUT
PLAN AT LEVEL+2

HSCC/D&E/HVAC/TECH-BLOCK/AC-03
Drawing No.

JOB NO.	1:130	JUNE'16
	SCALE	DATE

App. By.	Checked By	Prep. By
----------	------------	----------

HSCC (INDIA) LIMITED
(A GOVERNMENT OF INDIA ENTERPRISES)
HSCC
NEW DELHI INDIA

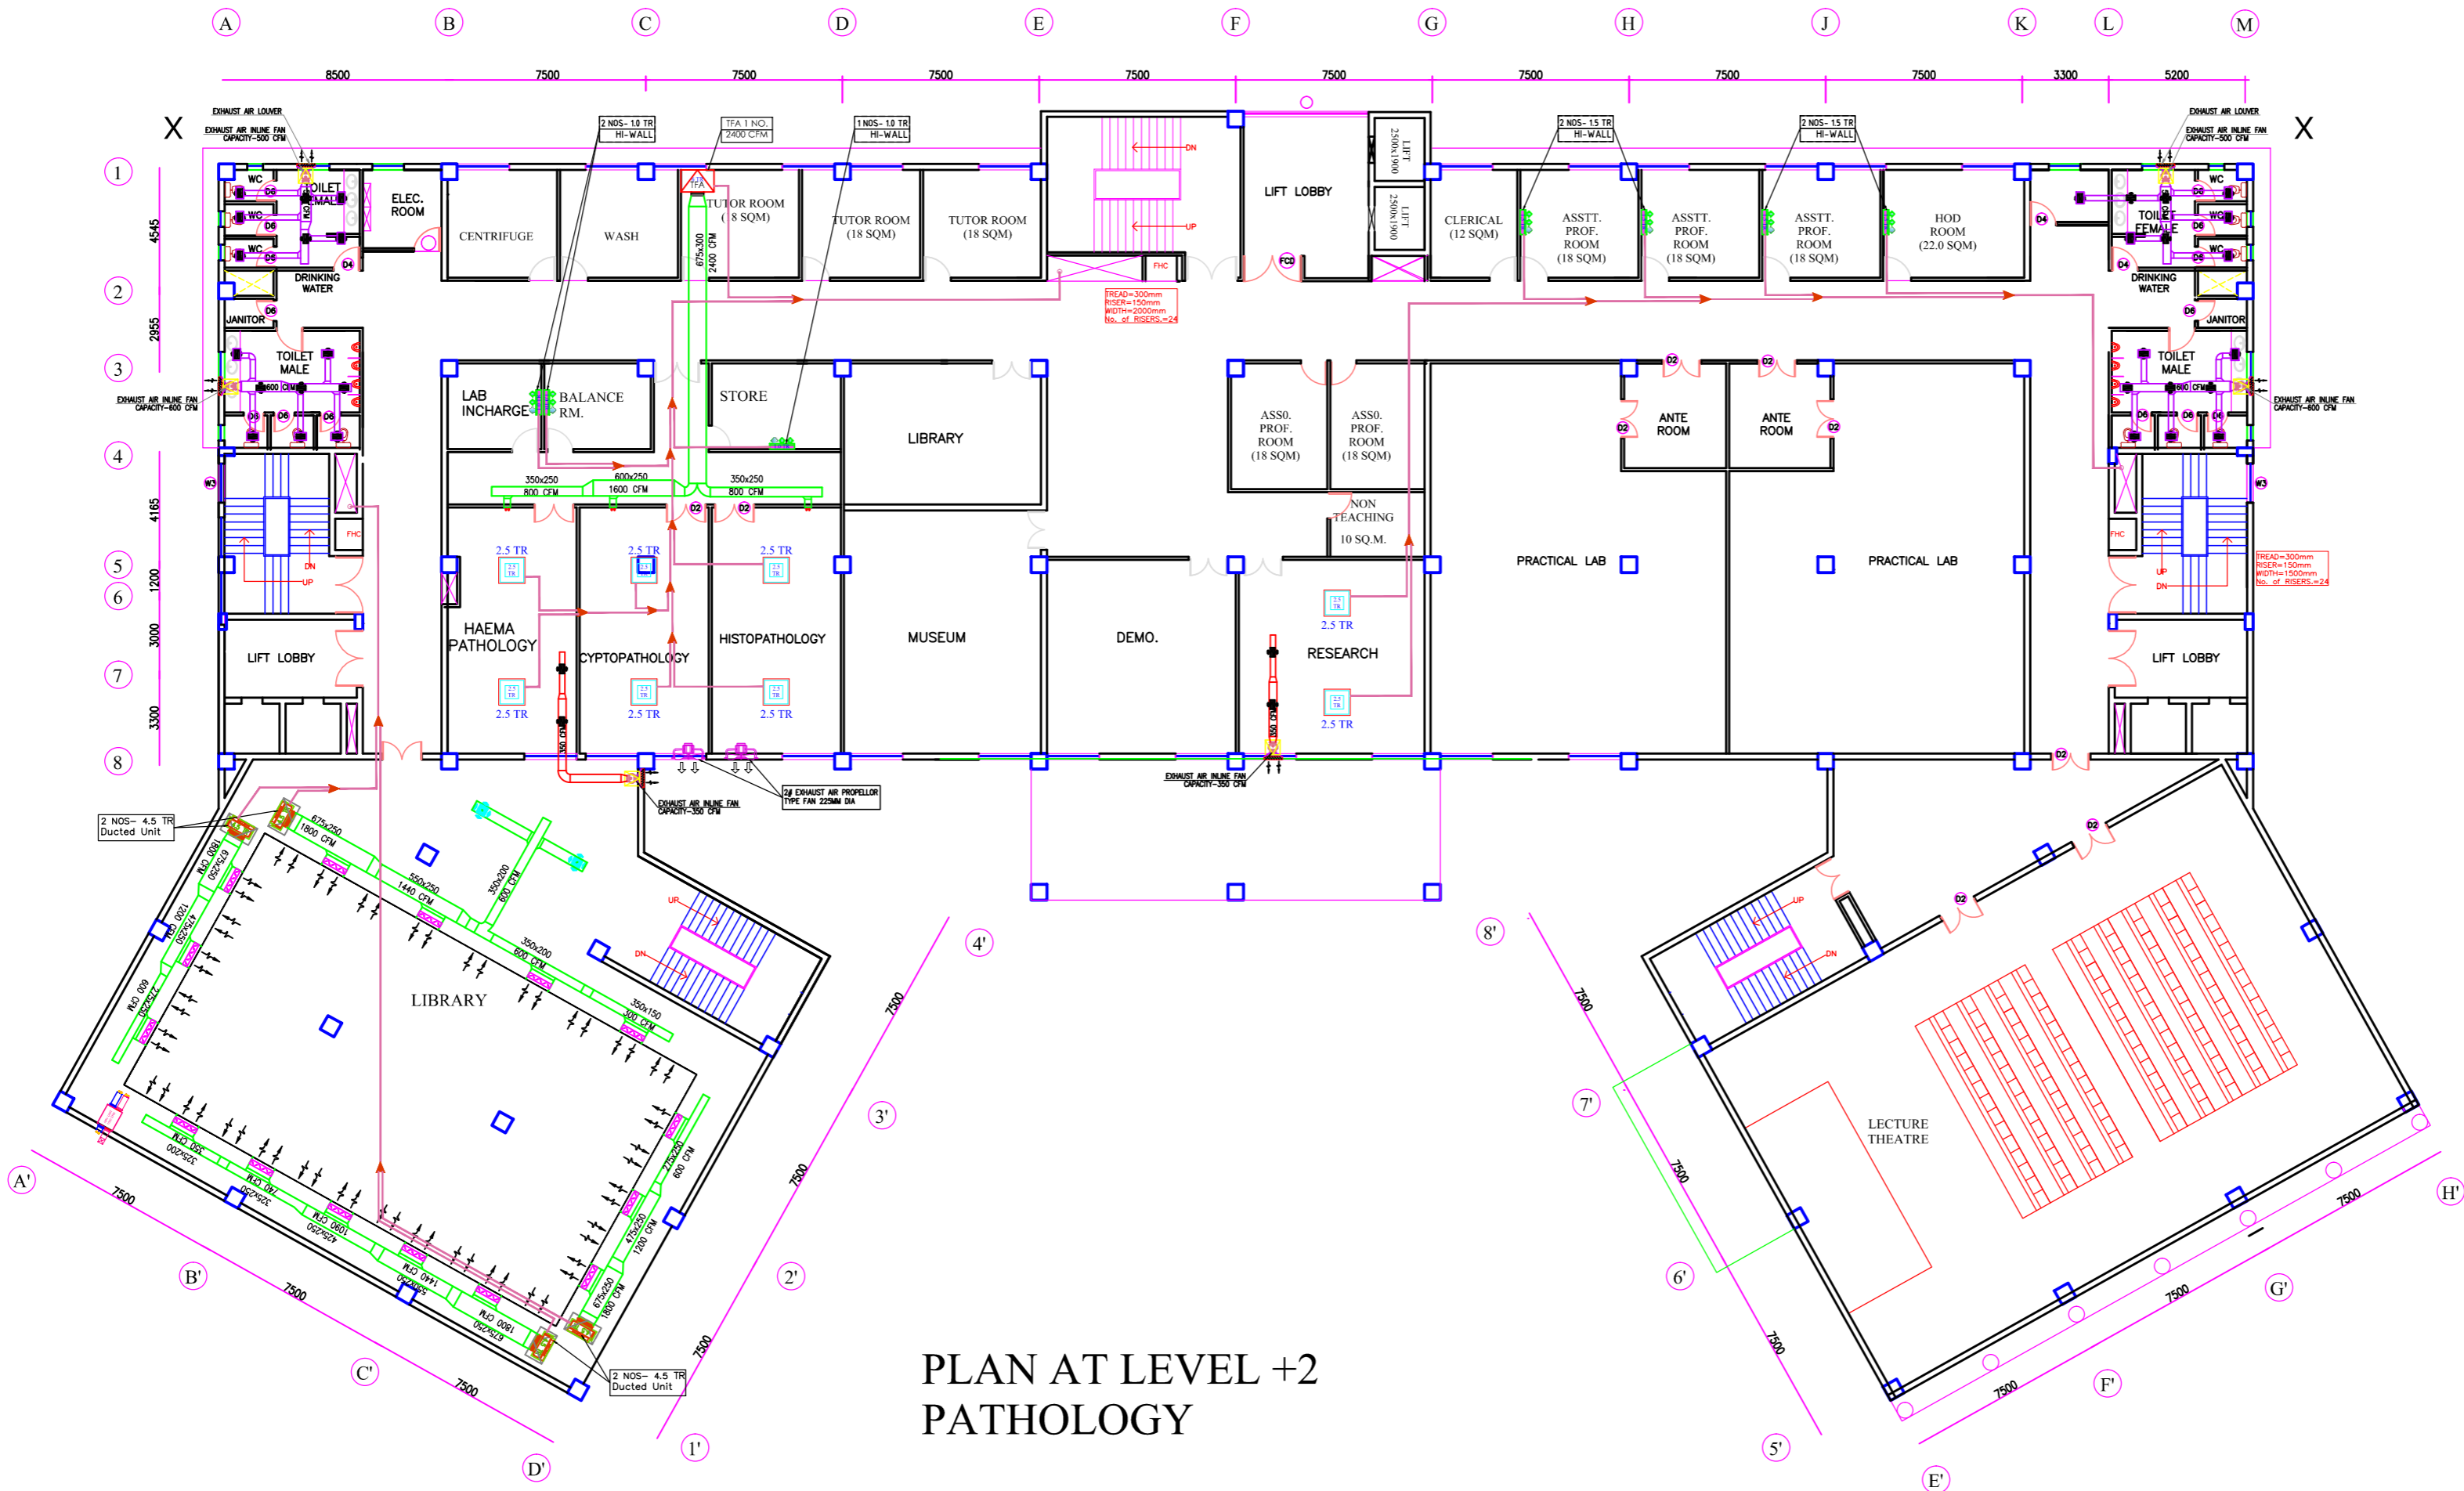

PLAN AT LEVEL +2
PATHOLOGY

This drawing with all its contents is the sole intellectual property of the Hospital Services Consultancy Corporation (India) Ltd. Copying of this drawing or part thereof or its use in any form whatsoever without the written permission of HSCC is prohibited.

SNO.	TYPE	SIZE OF OPENINGS	FILL LEVEL	LINTEL LEVEL	REMARKS
1	D	2400 X 2400	000	2400	
2	D1	1800 X 2100	000	2200	
3	D2	1500 X 2100	000	2200	
4	D3	1200 X 2100	000	2200	
5	D4	1000 X 2100	000	2200	
6	D5	900 X 2100	000	2200	
7	D6	800 X 2100	000	2200	
8	SW	1500 X 1500	1800	3300	
9	W1	2000 X 1500	900	2400	
10	W2	2400 X 1500	900	2400	
11	V1	600 X 900	1500	2400	
12	V2	1200 X 900	1500	2400	
13	GZ	1500 X 20700	900	21600	

NOTES

- ALL DIMENSIONS ON THIS DRAWING ARE IN MM UNLESS OTHERWISE SPECIFIED.
- ONLY WRITTEN DIMENSIONS ARE TO BE FOLLOWED. DRAWINGS SHOULD NOT BE SCALED UNDER ANY CIRCUMSTANCES.
- ARTIFICIAL LIGHT & MECHANICAL VENTILATION SHALL BE PROVIDED AS PER PROVISION OF NBC OF INDIA.
- THE BUILDING IS CENTRALLY AIR CONDITIONED.
- ALL THE HATCHED WALLS IN THE TOILET TO BE 2100mm HIGH.

PROJECT

PROPOSED NEW HOSPITAL BLOCK AT MEDICAL COLLEGE AT CHAMBA (H.P.)

TITLE

TENDER DRAWING (SCHEME PURPOSE ONLY)

HVAC LAYOUT PLAN AT LEVEL+3

HSCC/D&E/HVAC/TECH-BLOCK/AC-04 Drawing No.

JOB NO.	1:130	JUNE'16
	SCALE	DATE
App. By.	Checked By	Prep. By

HSCC (INDIA) LIMITED
(A GOVERNMENT OF INDIA ENTERPRISE)
HSCC
NEW DELHI INDIA



PLAN AT LEVEL +3 MICROBIOLOGY