


This drawing with all its contents is the sole intellectual property of the Hospital Services Consultancy Corporation (India) Ltd. Copying of this drawing or part thereof or its use in any form whatsoever without the written permission of HSCC is prohibited.

SCHEDULE OF OPENINGS					
S.N.	NAME	SIZE	CILL	LINTEL	REMARKS
1	D1	800X2150	000	2150	
2	D2	900X2150	000	2150	
3	D3	1050X2150	000	2150	
4	D4	1200X2150	000	2150	
5	D5	1500X2150	000	2150	
6	SD	1500X2150	000	2150	
7	D6	2000X2150	000	2150	
8	W1	2000X1500	900	2400	
9	W2	1500X1500	900	2400	
10	W3	1800X1500	900	2400	
11	V1	600X600	1800	2400	
12	V2	900X600	1800	2400	

NORTH
NOTES

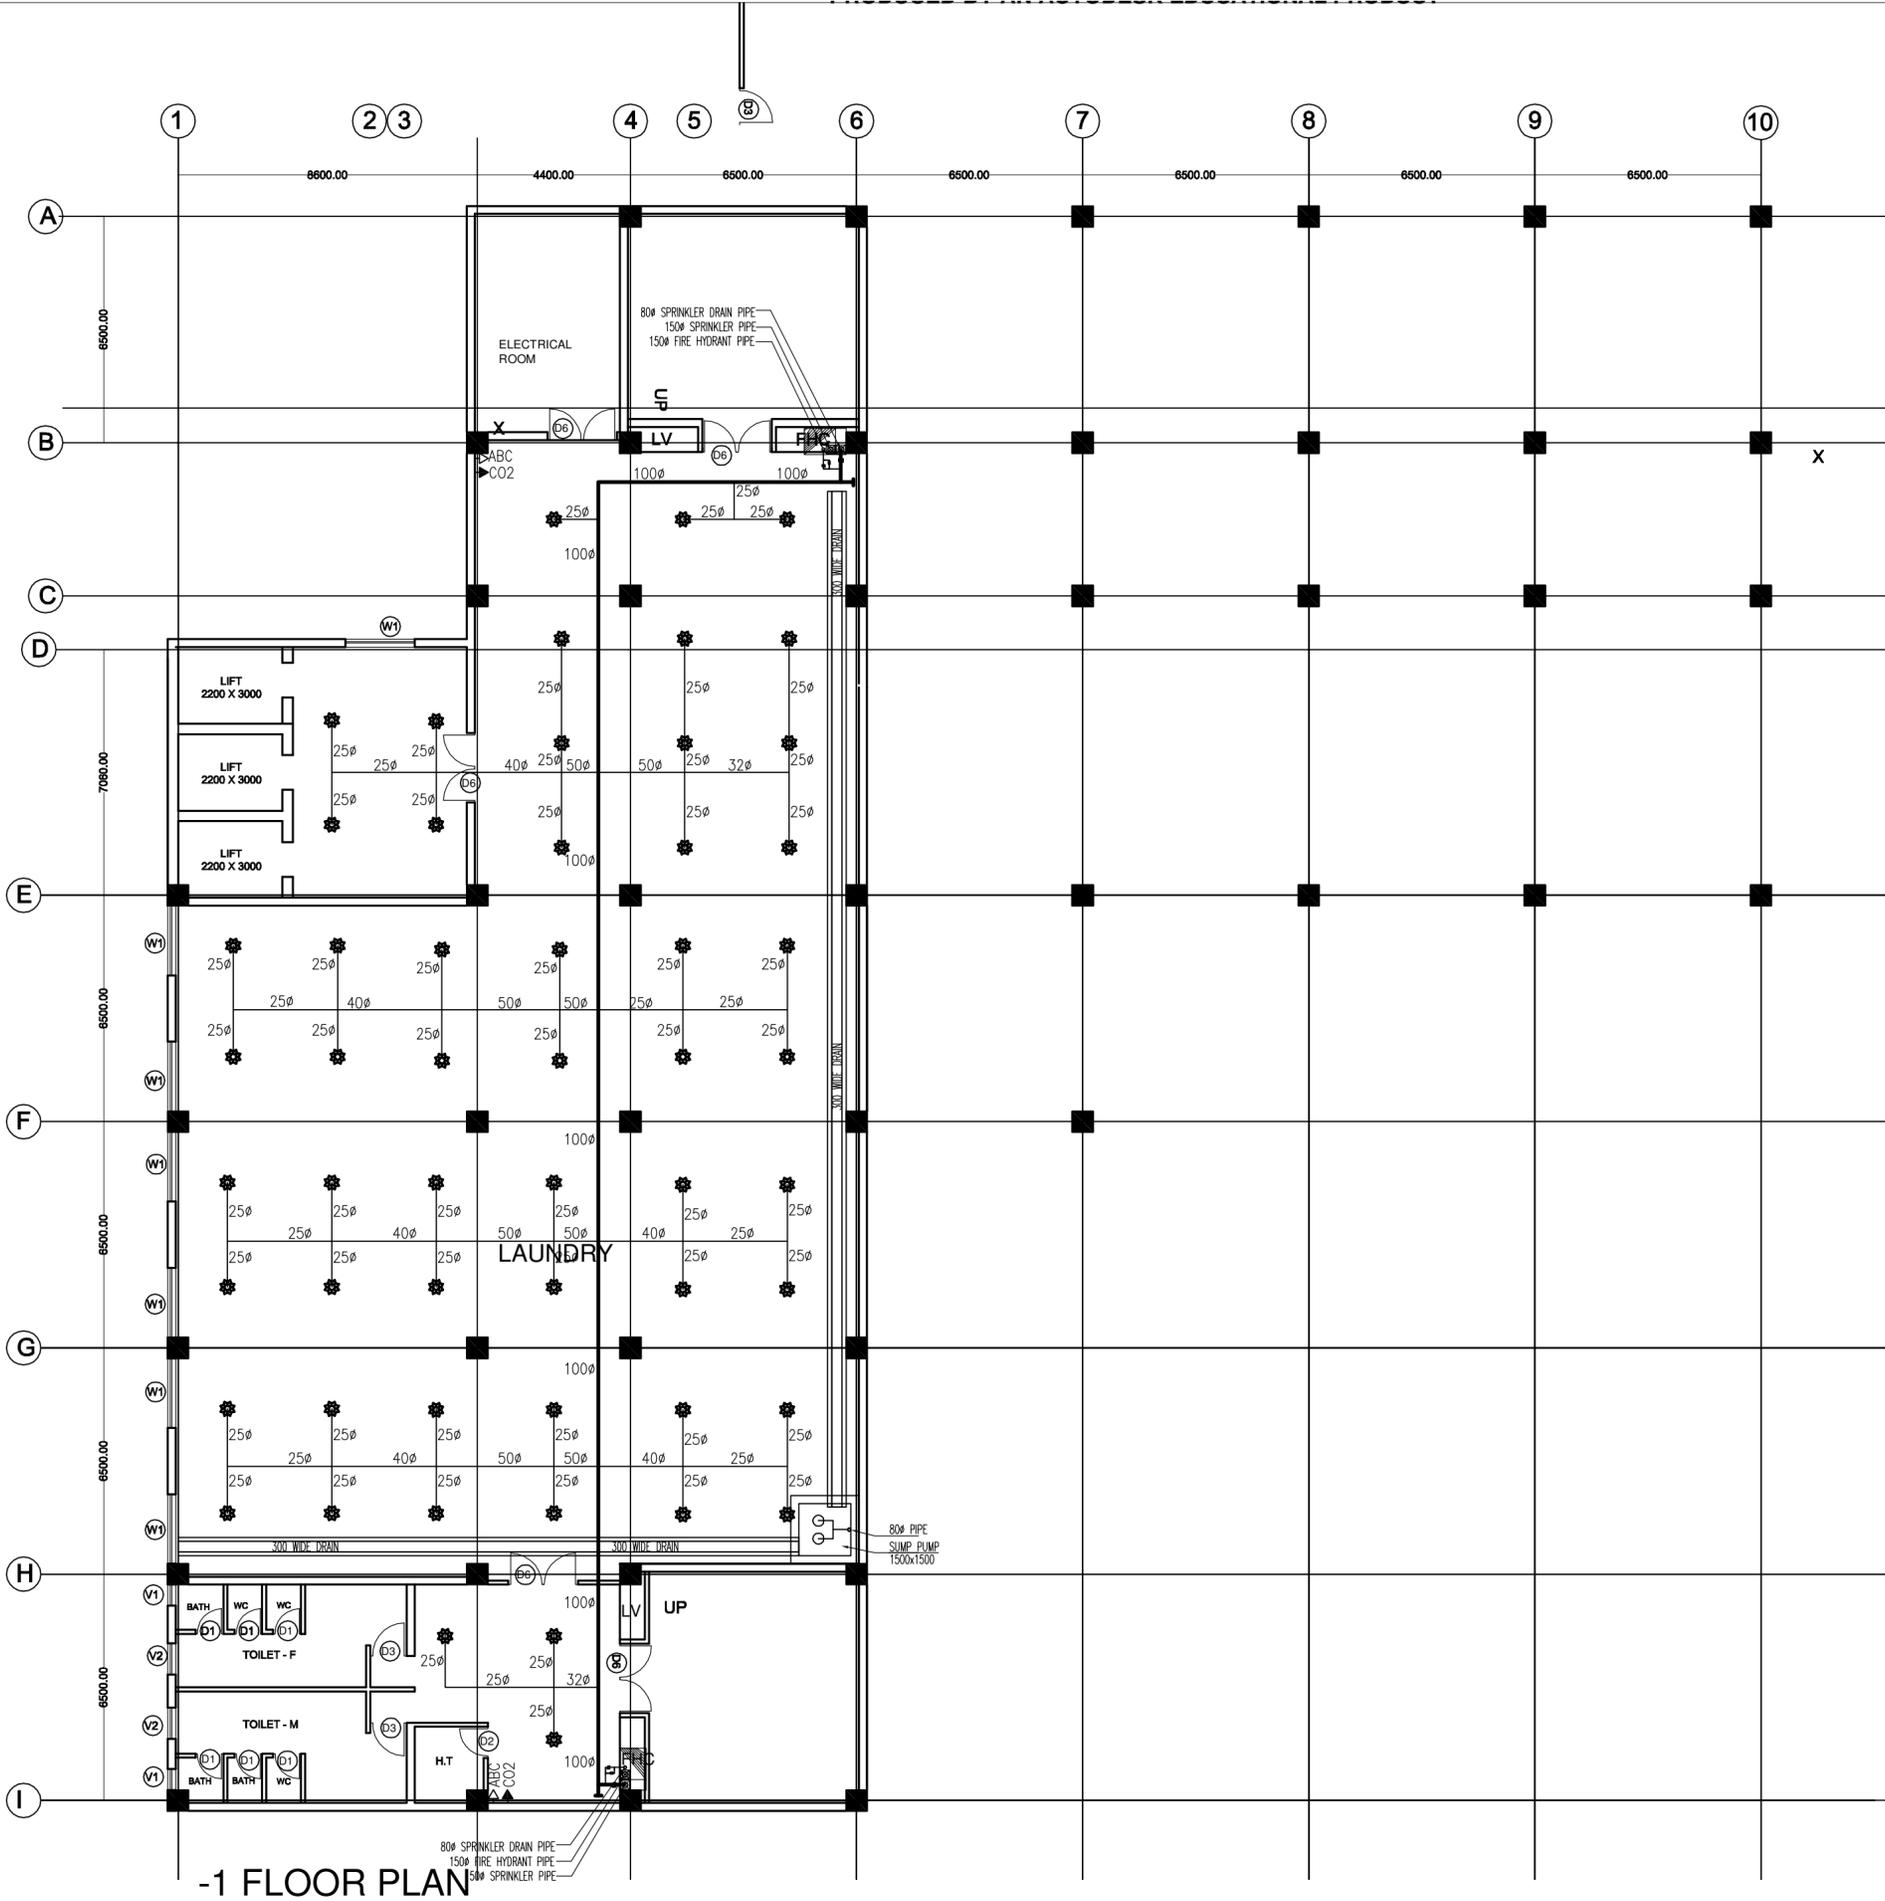

-1 FLOOR PLAN

PROJECT
PROPOSED 100 ADMISSION
MEDICAL COLLEGE AT
CHAMBA,
HIMACHAL PRADESH

TITLE PHE

TENDER DRAWING

NEW HOSPITAL BLOCK

-1 FLOOR PLAN

HSCC/MC-CHAMBA/NEW HOS.BL/TD/FF-02		R-0
Drawing No.	1:100	Revision
Job No.	Scale	Date: 21/03/2017
App. By.	Rev. By.	Prep. By.

OWNER'S SIGNATURE

ARCHITECT'S SIGNATURE

HSCC
HSCC (INDIA) LIMITED
(A GOVERNMENT OF INDIA ENTERPRISES)
NEW DELHI INDIA

This drawing with all its contents is the sole intellectual property of the Hospital Services Consultancy Corporation (India) Ltd. Copying of this drawing or part thereof or its use in any form whatsoever without the written permission of HSCC is prohibited.

S.N.	NAME	SIZE	CILL	LINTEL	R
1	D1	800X2150	000	2150	
2	D2	900X2150	000	2150	
3	D3	1050X2150	000	2150	
4	D4	1200X2150	000	2150	
5	D5	1500X2150	000	2150	
6	SD	1500X2150	000	2150	
7	D6	2000X2150	000	2150	
8	W1	2000X1500	900	2400	
9	W2	1500X1500	900	2400	
10	W3	1800X1500	900	2400	
11	V1	600X600	1800	2400	
12	V2	900X600	1800	2400	

NORTH
NOTES



FIRST FLOOR PLAN

PROJECT
PROPOSED 100 ADMISSION
MEDICAL COLLEGE AT
CHAMBA,
HIMACHAL PRADESH

TITLE PHE

TENDER DRAWING

NEW HOSPITAL BLOCK

FIRST FLOOR PLAN

HSCC/MC-CHAMBA/NEW HOS.BL/TD/FF-03		R-0
Drawing No.	1:100	Revision
Job No.	Scale	Date: 21/03/2017
App. By.	Rev. By.	Prep. By.

OWNER'S SIGNATURE

ARCHITECT'S SIGNATURE


HSCC
HSCC (INDIA) LIMITED
(A GOVERNMENT OF INDIA ENTERPRISES)
NEW DELHI INDIA

PRODUCED BY AN AUTODESK EDUCATIONAL PRODUCT

PRODUCED BY AN AUTODESK EDUCATIONAL PRODUCT

This drawing with all its contents is the sole intellectual property of the Hospital Services Consultancy Corporation (India) Ltd. Copying of this drawing or part thereof or its use in any form whatsoever without the written permission of HSCC is prohibited.

NORTH
NOTES

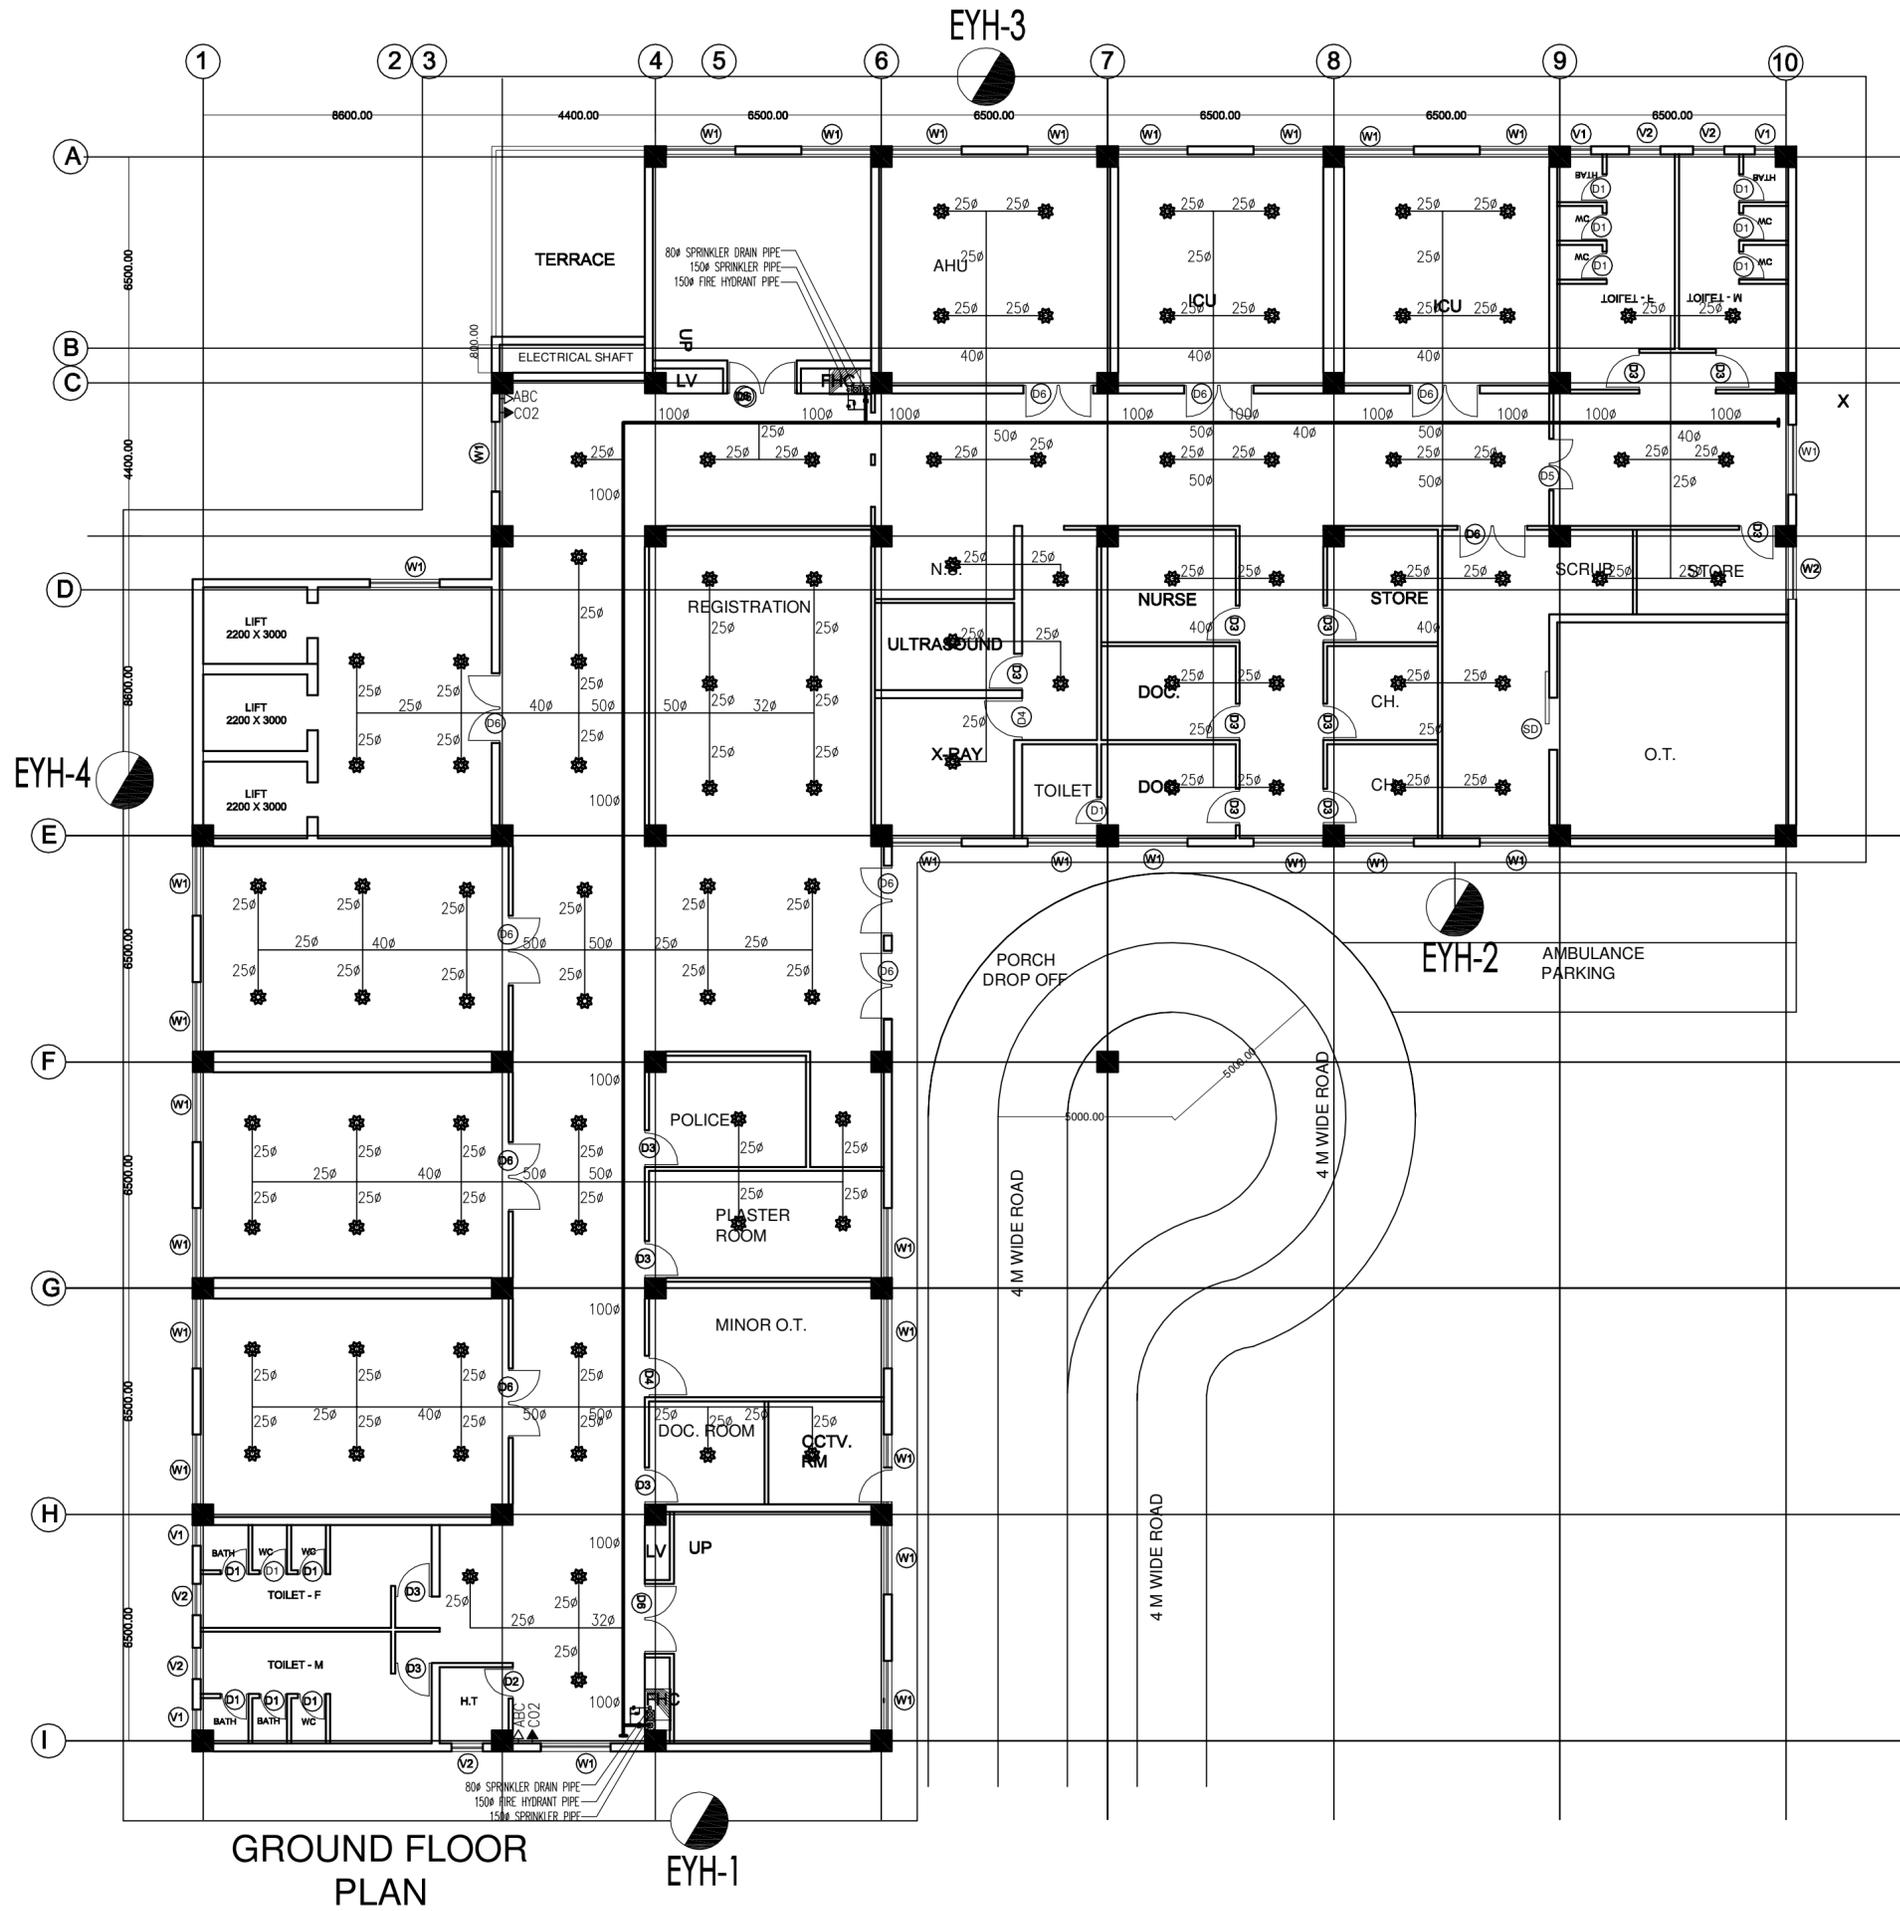

GROUND FLOOR PLAN

PROJECT
PROPOSED 100 ADMISSION
MEDICAL COLLEGE AT
CHAMBA,
HIMACHAL PRADESH

TITLE PHE

TENDER DRAWING

NEW HOSPITAL BLOCK

GROUND FLOOR PLAN

HSCC/MC-CHAMBA/NEW HOS.BL/TD/FF-01		R-0
Drawing. No.		Revision
Job. No.	1:100	Date: 21/03/2017
	Scale	
App. By.	Rev. By.	Prep. By.

OWNER'S SIGNATURE

ARCHITECT'S SIGNATURE

HSCC
HSCC (INDIA) LIMITED
(A GOVERNMENT OF INDIA ENTERPRISES)
NEW DELHI INDIA



SEVENTH FLOOR PLAN

S.N.	NAME	SIZE	CILL	LINTEL
1	D1	800X2150	000	2150
2	D2	900X2150	000	2150
3	D3	1050X2150	000	2150
4	D4	1200X2150	000	2150
5	D5	1500X2150	000	2150
6	D6	2000X2150	000	2150
7	W1	2000X1500	900	2400
8	W2	1500X1500	900	2400
9	W3	1800X1500	900	2400
10	W4	1800X1500	900	2400
11	V1	600X600	1800	2400
12	V2	900X600	1800	2400

NOTES

This drawing with all its contents is the sole intellectual property of the Hospital Services Consultancy Corporation (India) Ltd. Copying of this drawing or part thereof or its use in any form whatsoever without the written permission of HSCC is prohibited.

PROJECT

PROPOSED 100 ADMISSION MEDICAL COLLEGE AT CHAMBA, HIMACHAL PRADESH

TITLE PHE

TENDER DRAWING

NEW HOSPITAL BLOCK

SEVENTH FLOOR PLAN

HSCC/MC-CHAMBA/NEW HOS.BL/TD/FF-06		R-0
Drawing No.	1:100	Revision
Job No.	Scale	Date: 21/03/2017
App. By.	Rev. By.	Prep. By.

OWNER'S SIGNATURE

ARCHITECT'S SIGNATURE

HSCC

HSCC (INDIA) LIMITED
(A GOVERNMENT OF INDIA ENTERPRISES)

NEW DELHI INDIA

This drawing with all its contents is the sole intellectual property of the Hospital Services Consultancy Corporation (India) Ltd. Copying of this drawing or part thereof or its use in any form whatsoever without the written permission of HSCC is prohibited.

SCHEDULE OF OPENINGS				
S.N.	NAME	SIZE	CILL	LINT
1	D1	800X2150	000	2150
2	D2	900X2150	000	2150
3	D3	1050X2150	000	2150
4	D4	1200X2150	000	2150
5	D5	1500X2150	000	2150
6	SD	1500X2150	000	2150
7	D6	2000X2150	000	2150
8	W1	2000X1500	900	2400
9	W2	1500X1500	900	2400
10	W3	1800X1500	900	2400
11	V1	600X600	1800	2400
12	V2	900X600	1800	2400

NORTH
NOTES



SIXTH FLOOR PLAN

PROJECT
PROPOSED 100 ADMISSION
MEDICAL COLLEGE AT
CHAMBA,
HIMACHAL PRADESH

TITLE PHE

TENDER DRAWING

NEW HOSPITAL BLOCK

SIXTH FLOOR PLAN

HSCC/MC-CHAMBA/NEW HOS.BL/10/FF-05		R-0
Drawing. No.	1:100	Revision
Job. No.	Scale	Date: 21/03/2017
App. By.	Rev. By.	Prep. By.

OWNER'S SIGNATURE

ARCHITECT'S SIGNATURE

HSCC
HSCC (INDIA) LIMITED
(A GOVERNMENT OF INDIA ENTERPRISES)
NEW DELHI INDIA


PRODUCED BY AN AUTODESK EDUCATIONAL PRODUCT

PRODUCED BY AN AUTODESK EDUCATIONAL PRODUCT

This drawing with all its contents is the sole intellectual property of the Hospital Services Consultancy Corporation (India) Ltd. Copying of this drawing or part thereof or its use in any form whatsoever without the written permission of HSCC is prohibited.

SCHEDULE OF OPENINGS				
S.N.	NAME	SIZE	CILL	LINT
1	D1	800X2150	000	2150
2	D2	900X2150	000	2150
3	D3	1050X2150	000	2150
4	D4	1200X2150	000	2150
5	D5	1500X2150	000	2150
6	SD	1500X2150	000	2150
7	D6	2000X2150	000	2150
8	W1	2000X1500	900	2400
9	W2	1500X1500	900	2400
10	W3	1800X1500	900	2400
11	V1	600X600	1800	2400
12	V2	900X600	1800	2400

NORTH
NOTES

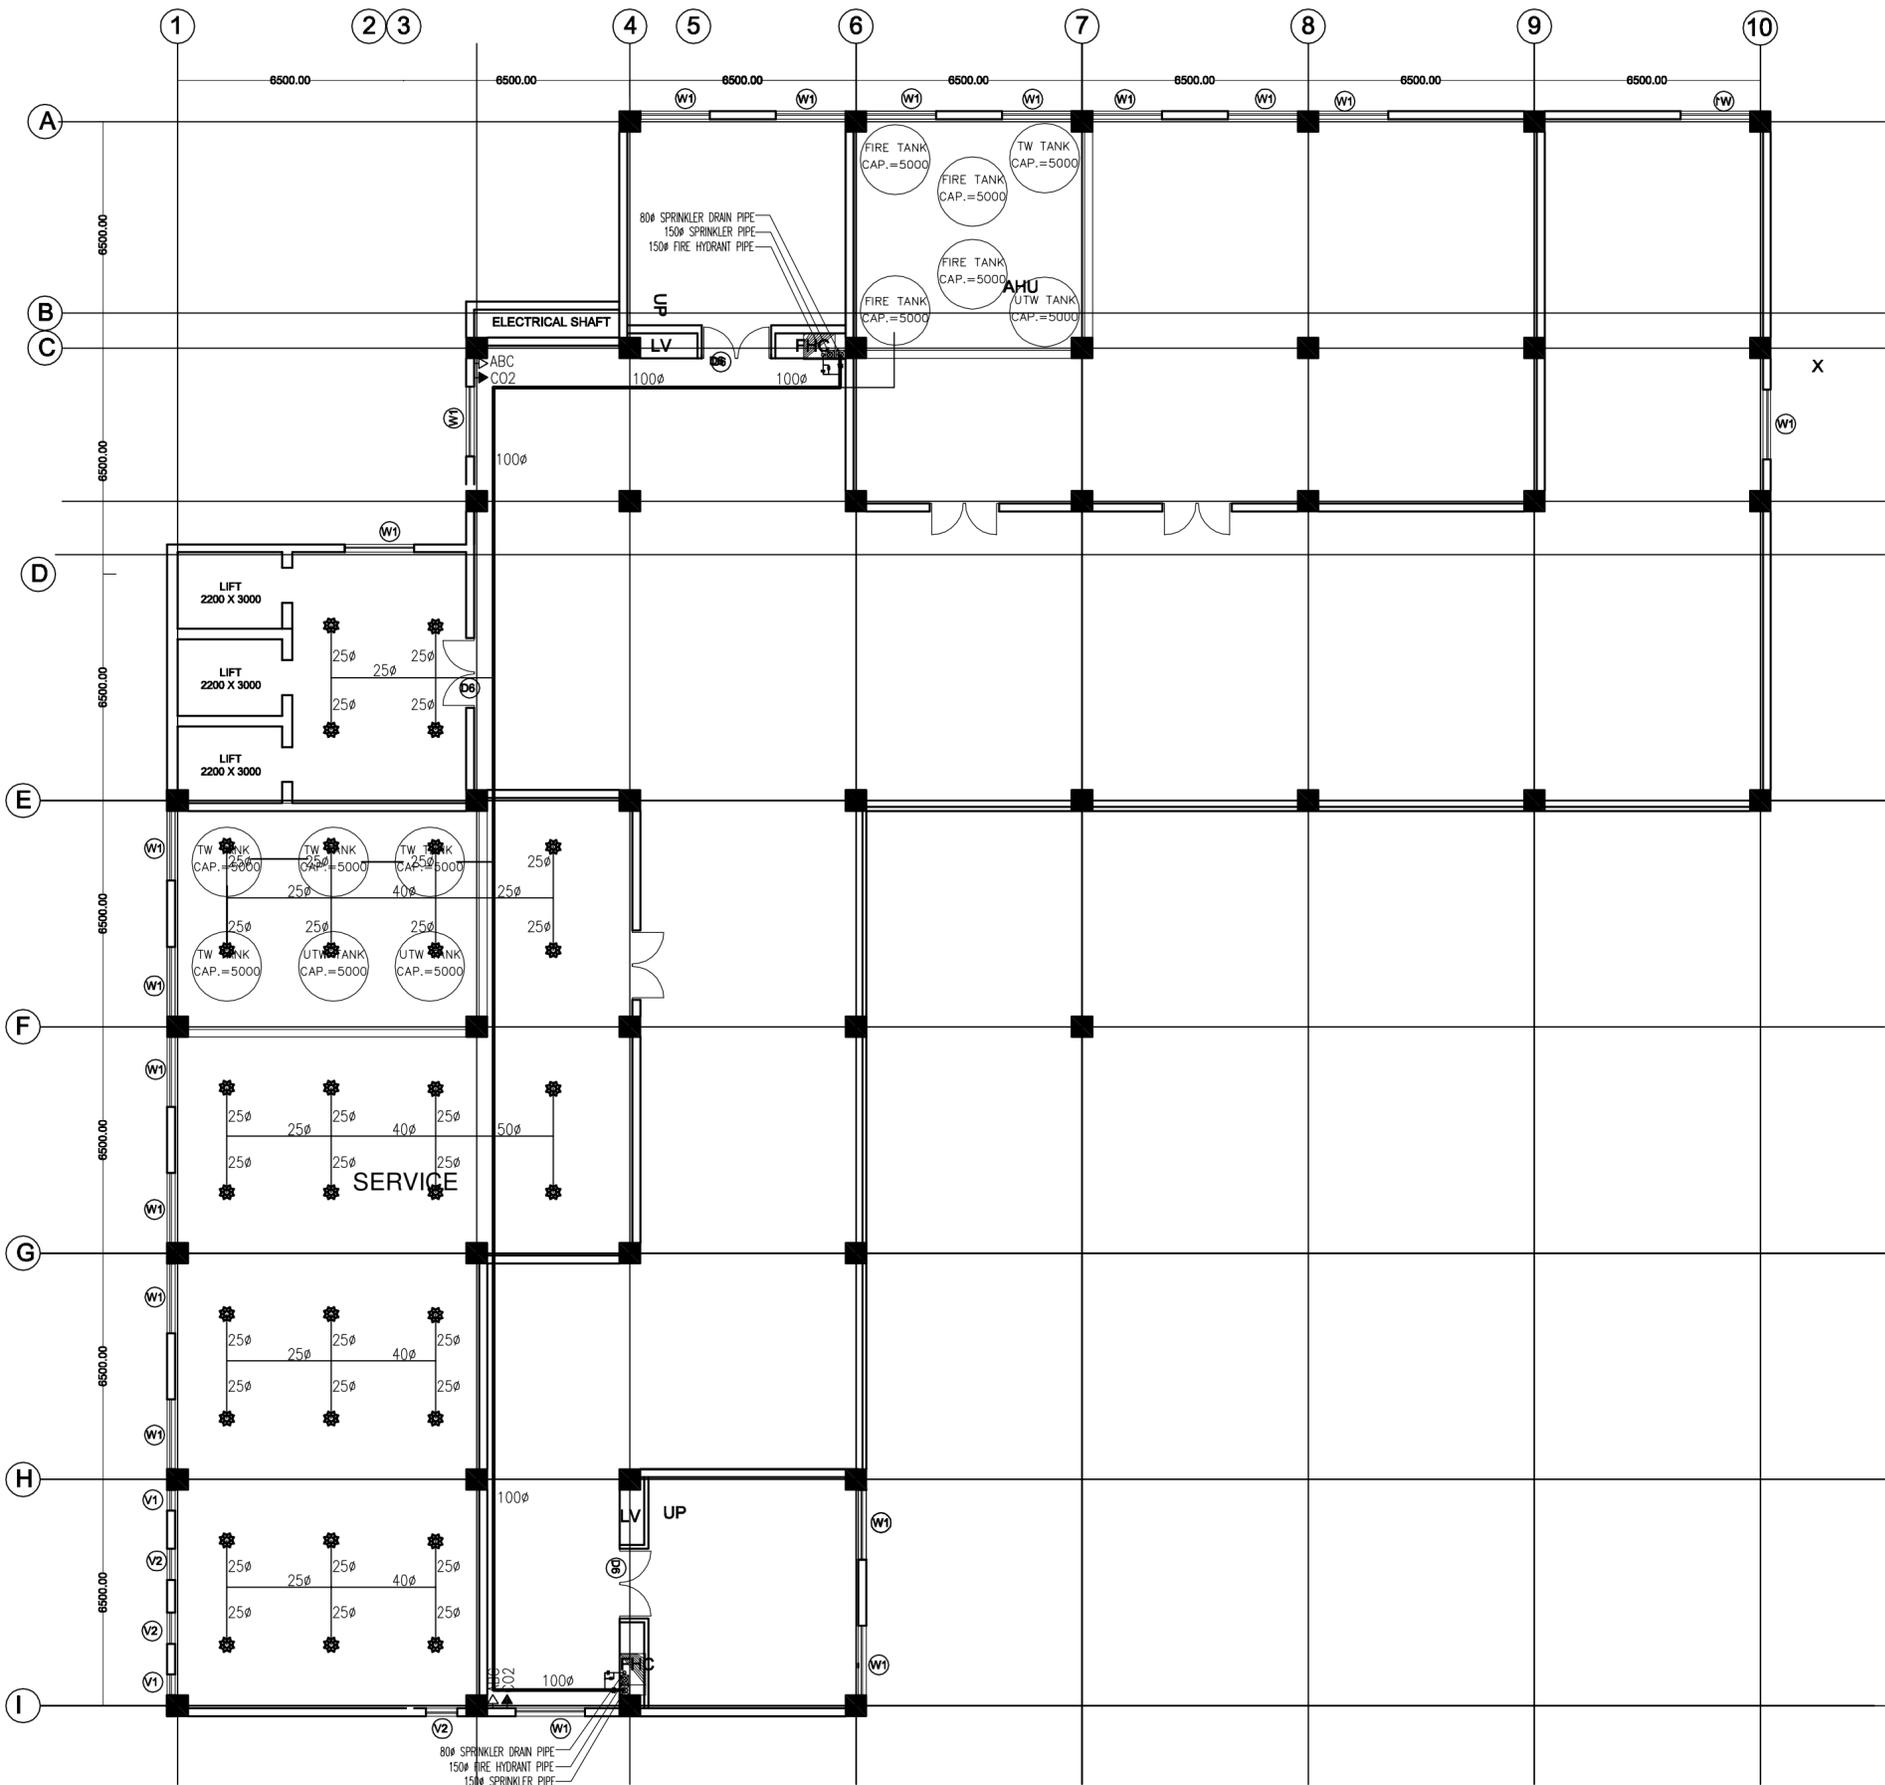

TERRACE FLOOR PLAN

PROJECT
PROPOSED 100 ADMISSION
MEDICAL COLLEGE AT
CHAMBA,
HIMACHAL PRADESH

TITLE PHE

TENDER DRAWING

NEW HOSPITAL BLOCK

TERRACE PLAN

HSCC/MC-CHAMBA/NEW HOS.BL./TD/FF-07		R-0
Drawing. No.	1:100	Revision
Job. No.	Scale	Date: 21/03/2017
App. By.	Rev. By.	Prep. By.

OWNER'S SIGNATURE

ARCHITECT'S SIGNATURE

HSCC
HSCC (INDIA) LIMITED
(A GOVERNMENT OF INDIA ENTERPRISES)
NEW DELHI INDIA

PRODUCED BY AN AUTODESK EDUCATIONAL PRODUCT

PRODUCED BY AN AUTODESK EDUCATIONAL PRODUCT

This drawing with all its contents is the sole intellectual property of the Hospital Services Consultancy Corporation (India) Ltd. Copying of this drawing or part thereof or its use in any form whatsoever without the written permission of HSCC is prohibited.

SCHEDULE OF OPENINGS				
S.N.	NAME	SIZE	CILL	LINTEL
1	D1	800X2150	000	2150
2	D2	900X2150	000	2150
3	D3	1050X2150	000	2150
4	D4	1200X2150	000	2150
5	D5	1500X2150	000	2150
6	SD	1500X2150	000	2150
7	D6	2000X2150	000	2150
8	W1	2000X1500	900	2400
9	W2	1500X1500	900	2400
10	W3	1800X1500	900	2400
11	V1	600X600	1800	2400
12	V2	900X600	1800	2400

NORTH
NOTES



SECOND - FIFTH FLOOR PLAN

PROJECT
PROPOSED 100 ADMISSION
MEDICAL COLLEGE AT
CHAMBA,
HIMACHAL PRADESH

TITLE PHE

TENDER DRAWING

NEW HOSPITAL BLOCK

SECOND TO FIFTH FLOOR PLAN


HSCC/MC-CHAMBA/NEW HOS.BL/TD/FF-04		R-0
Drawing No.	1:100	Revision
Job No.	Scale	Date: 21/03/2017
App. By.	Rev. By.	Prep. By.

OWNER'S SIGNATURE

ARCHITECT'S SIGNATURE

HSCC
HSCC (INDIA) LIMITED
(A GOVERNMENT OF INDIA ENTERPRISES)
NEW DELHI INDIA

S.N.	NAME	SIZE	CILL	LINTEL	REMARKS
1	D1	800X2150	000	2150	
2	D2	900X2150	000	2150	
3	D3	1050X2150	000	2150	
4	D4	1200X2150	000	2150	
5	D5	1500X2150	000	2150	
6	SD	1500X2150	000	2150	
7	D6	2000X2150	000	2150	
8	W1	2000X1500	900	2400	
9	W2	1500X1500	900	2400	
10	W3	1800X1500	900	2400	
11	V1	600X600	1800	2400	
12	V2	900X600	1800	2400	

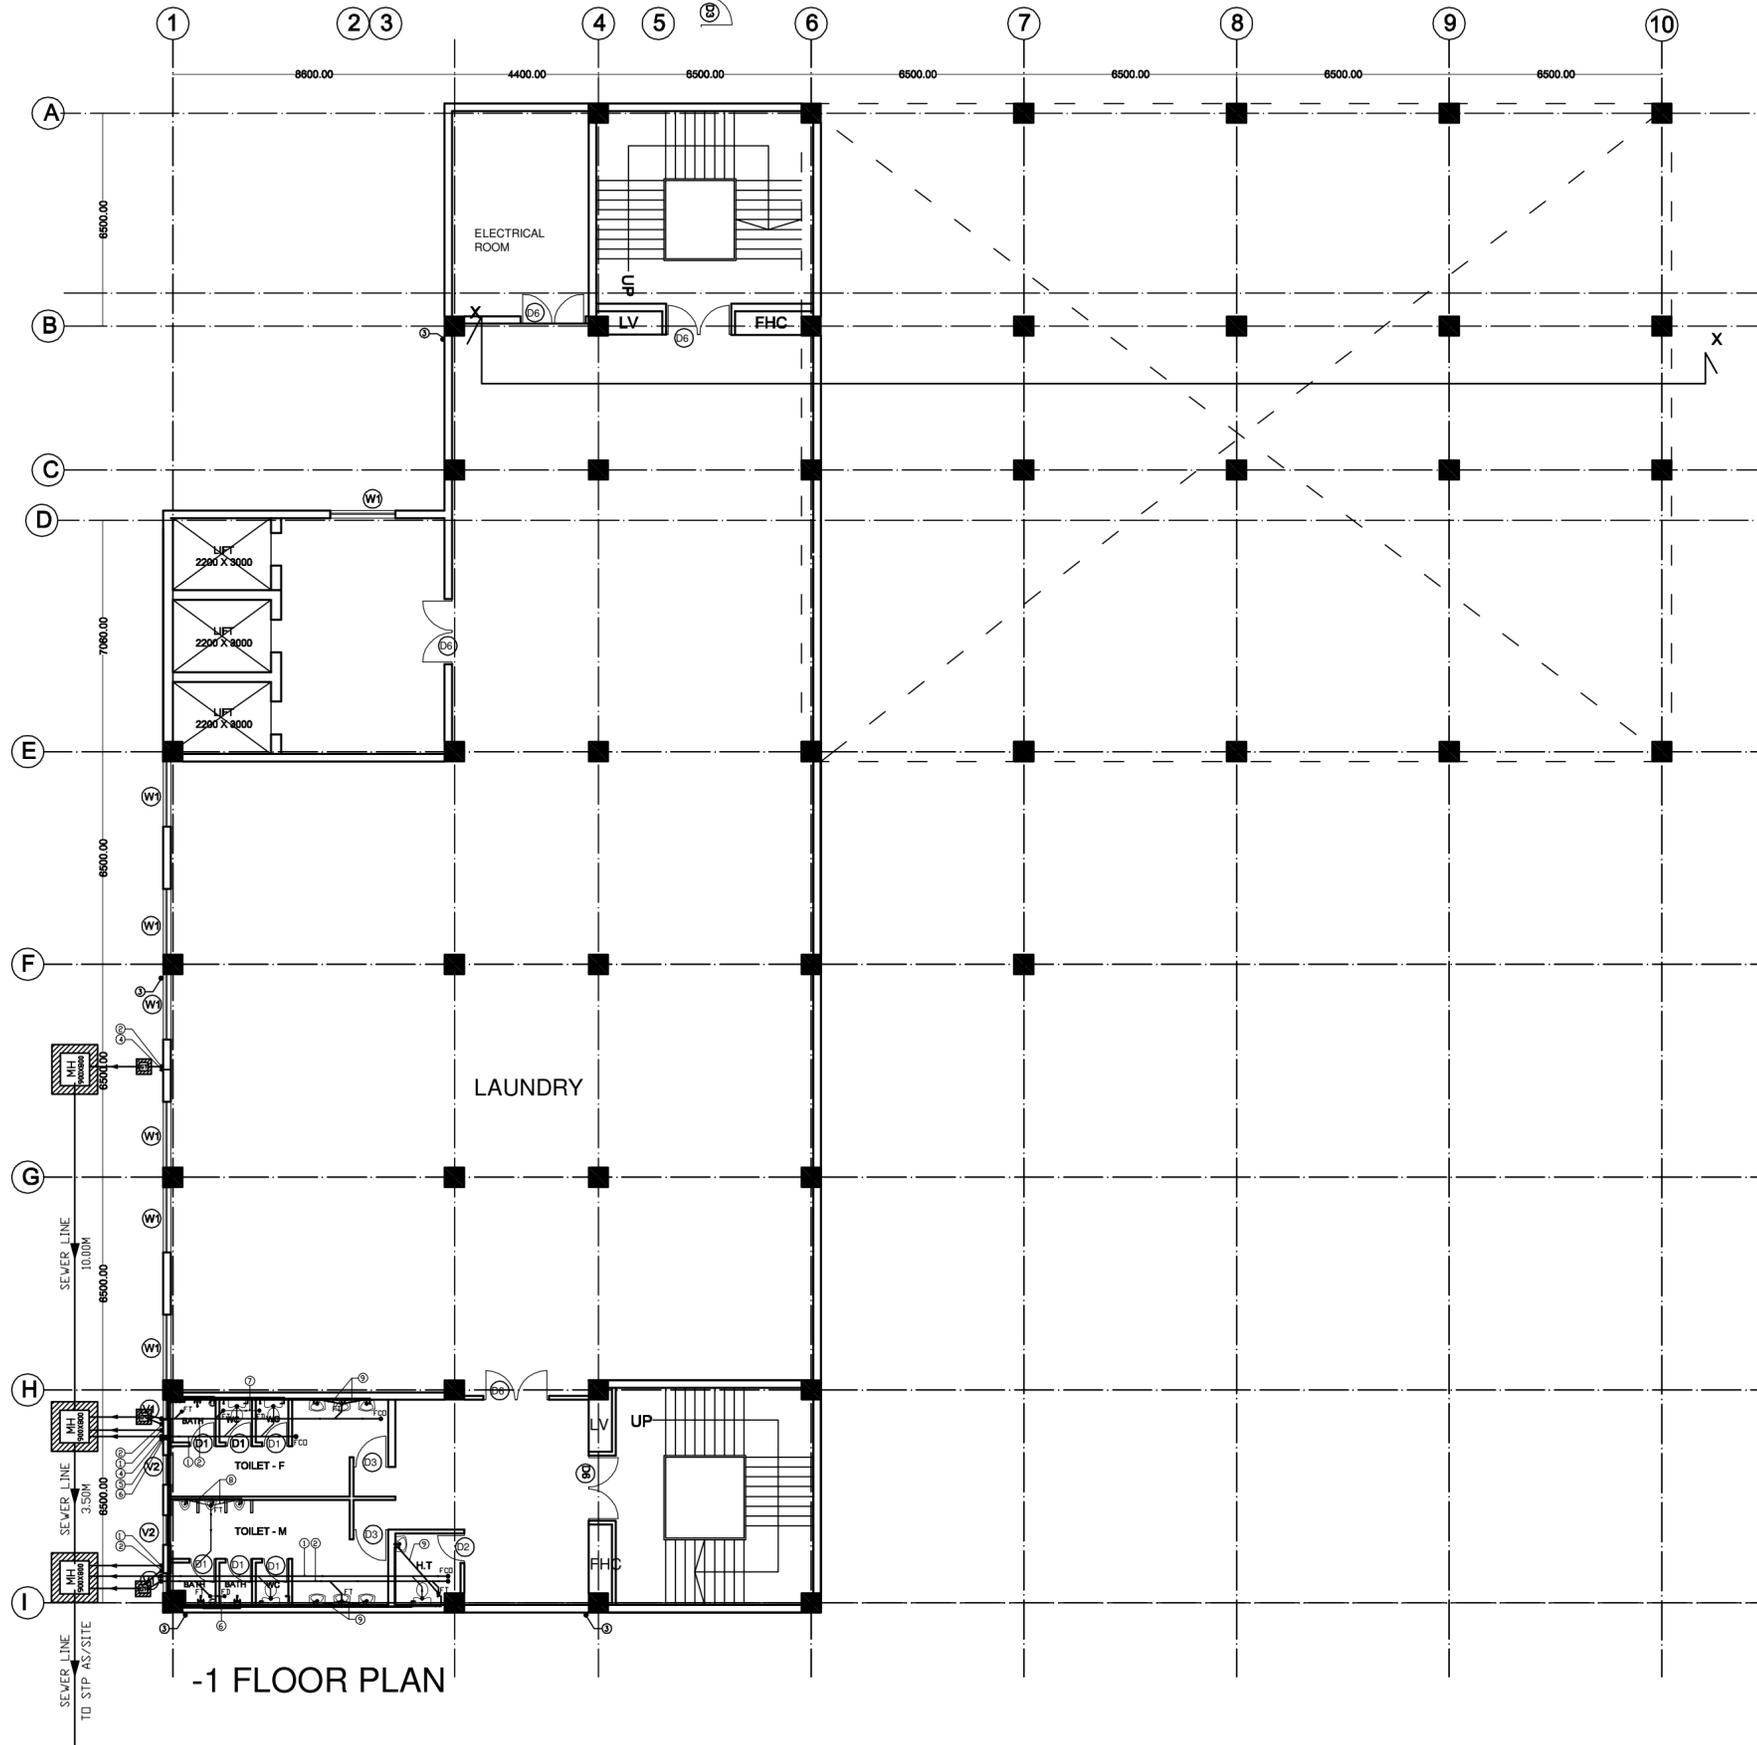

-1 FLOOR PLAN

PROPOSED NEW HOSPITAL BLOCK AT
MEDICAL COLLEGE AT CHAMBA (H.P.)


FLOOR PLANS
TENDER GRG.

DATE : 21.03.2017
SCALE : N.T.S

H.S.C.C.
INDIA LIMITED

SCHEDULE OF OPENINGS


S.N.	NAME	SIZE	CILL	LINTEL	REMARKS
1	D1	800X2150	000	2150	
2	D2	900X2150	000	2150	
3	D3	1050X2150	000	2150	
4	D4	1200X2150	000	2150	
5	D5	1500X2150	000	2150	
6	SD	1500X2150	000	2150	
7	D6	2000X2150	000	2150	
8	W1	2000X1500	900	2400	
9	W2	1500X1500	900	2400	
10	W3	1800X1500	900	2400	
11	V1	600X600	1800	2400	
12	V2	900X600	1800	2400	

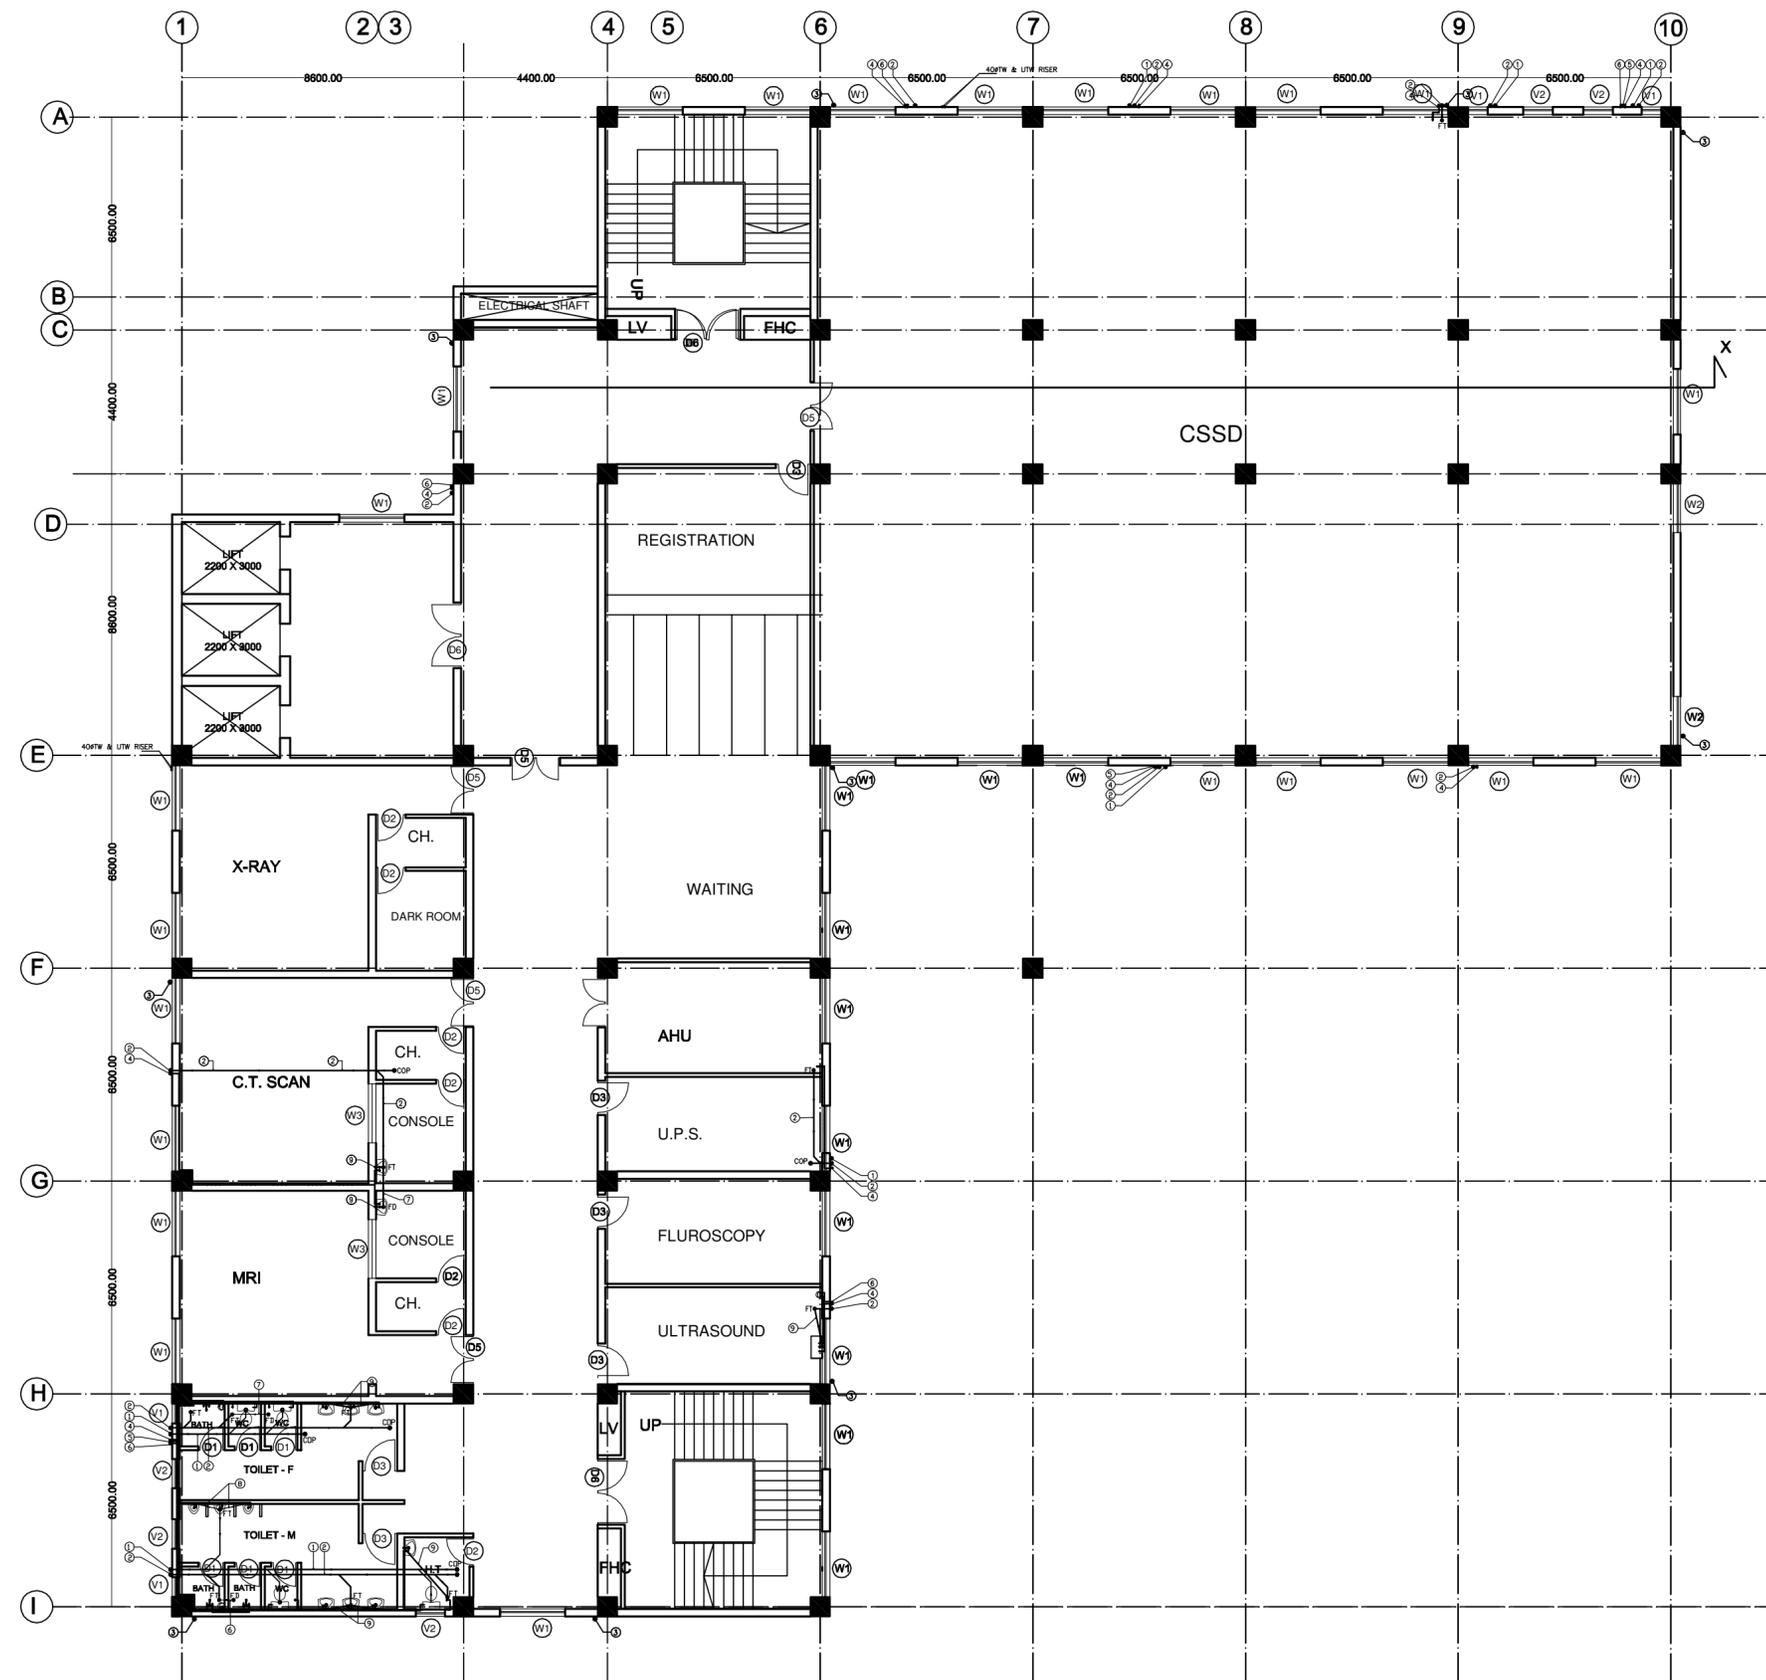

FIRST FLOOR PLAN

PRODUCED BY AN AUTODESK EDUCATIONAL PRODUCT

S.N.	NAME	SIZE	CILL	LINTEL	REMARKS
1	D1	800X2150	000	2150	
2	D2	900X2150	000	2150	
3	D3	1050X2150	000	2150	
4	D4	1200X2150	000	2150	
5	D5	1500X2150	000	2150	
6	SD	1500X2150	000	2150	
7	D6	2000X2150	000	2150	
8	W1	2000X1500	900	2400	
9	W2	1500X1500	900	2400	
10	W3	1800X1500	900	2400	
11	V1	600X600	1800	2400	
12	V2	900X600	1800	2400	

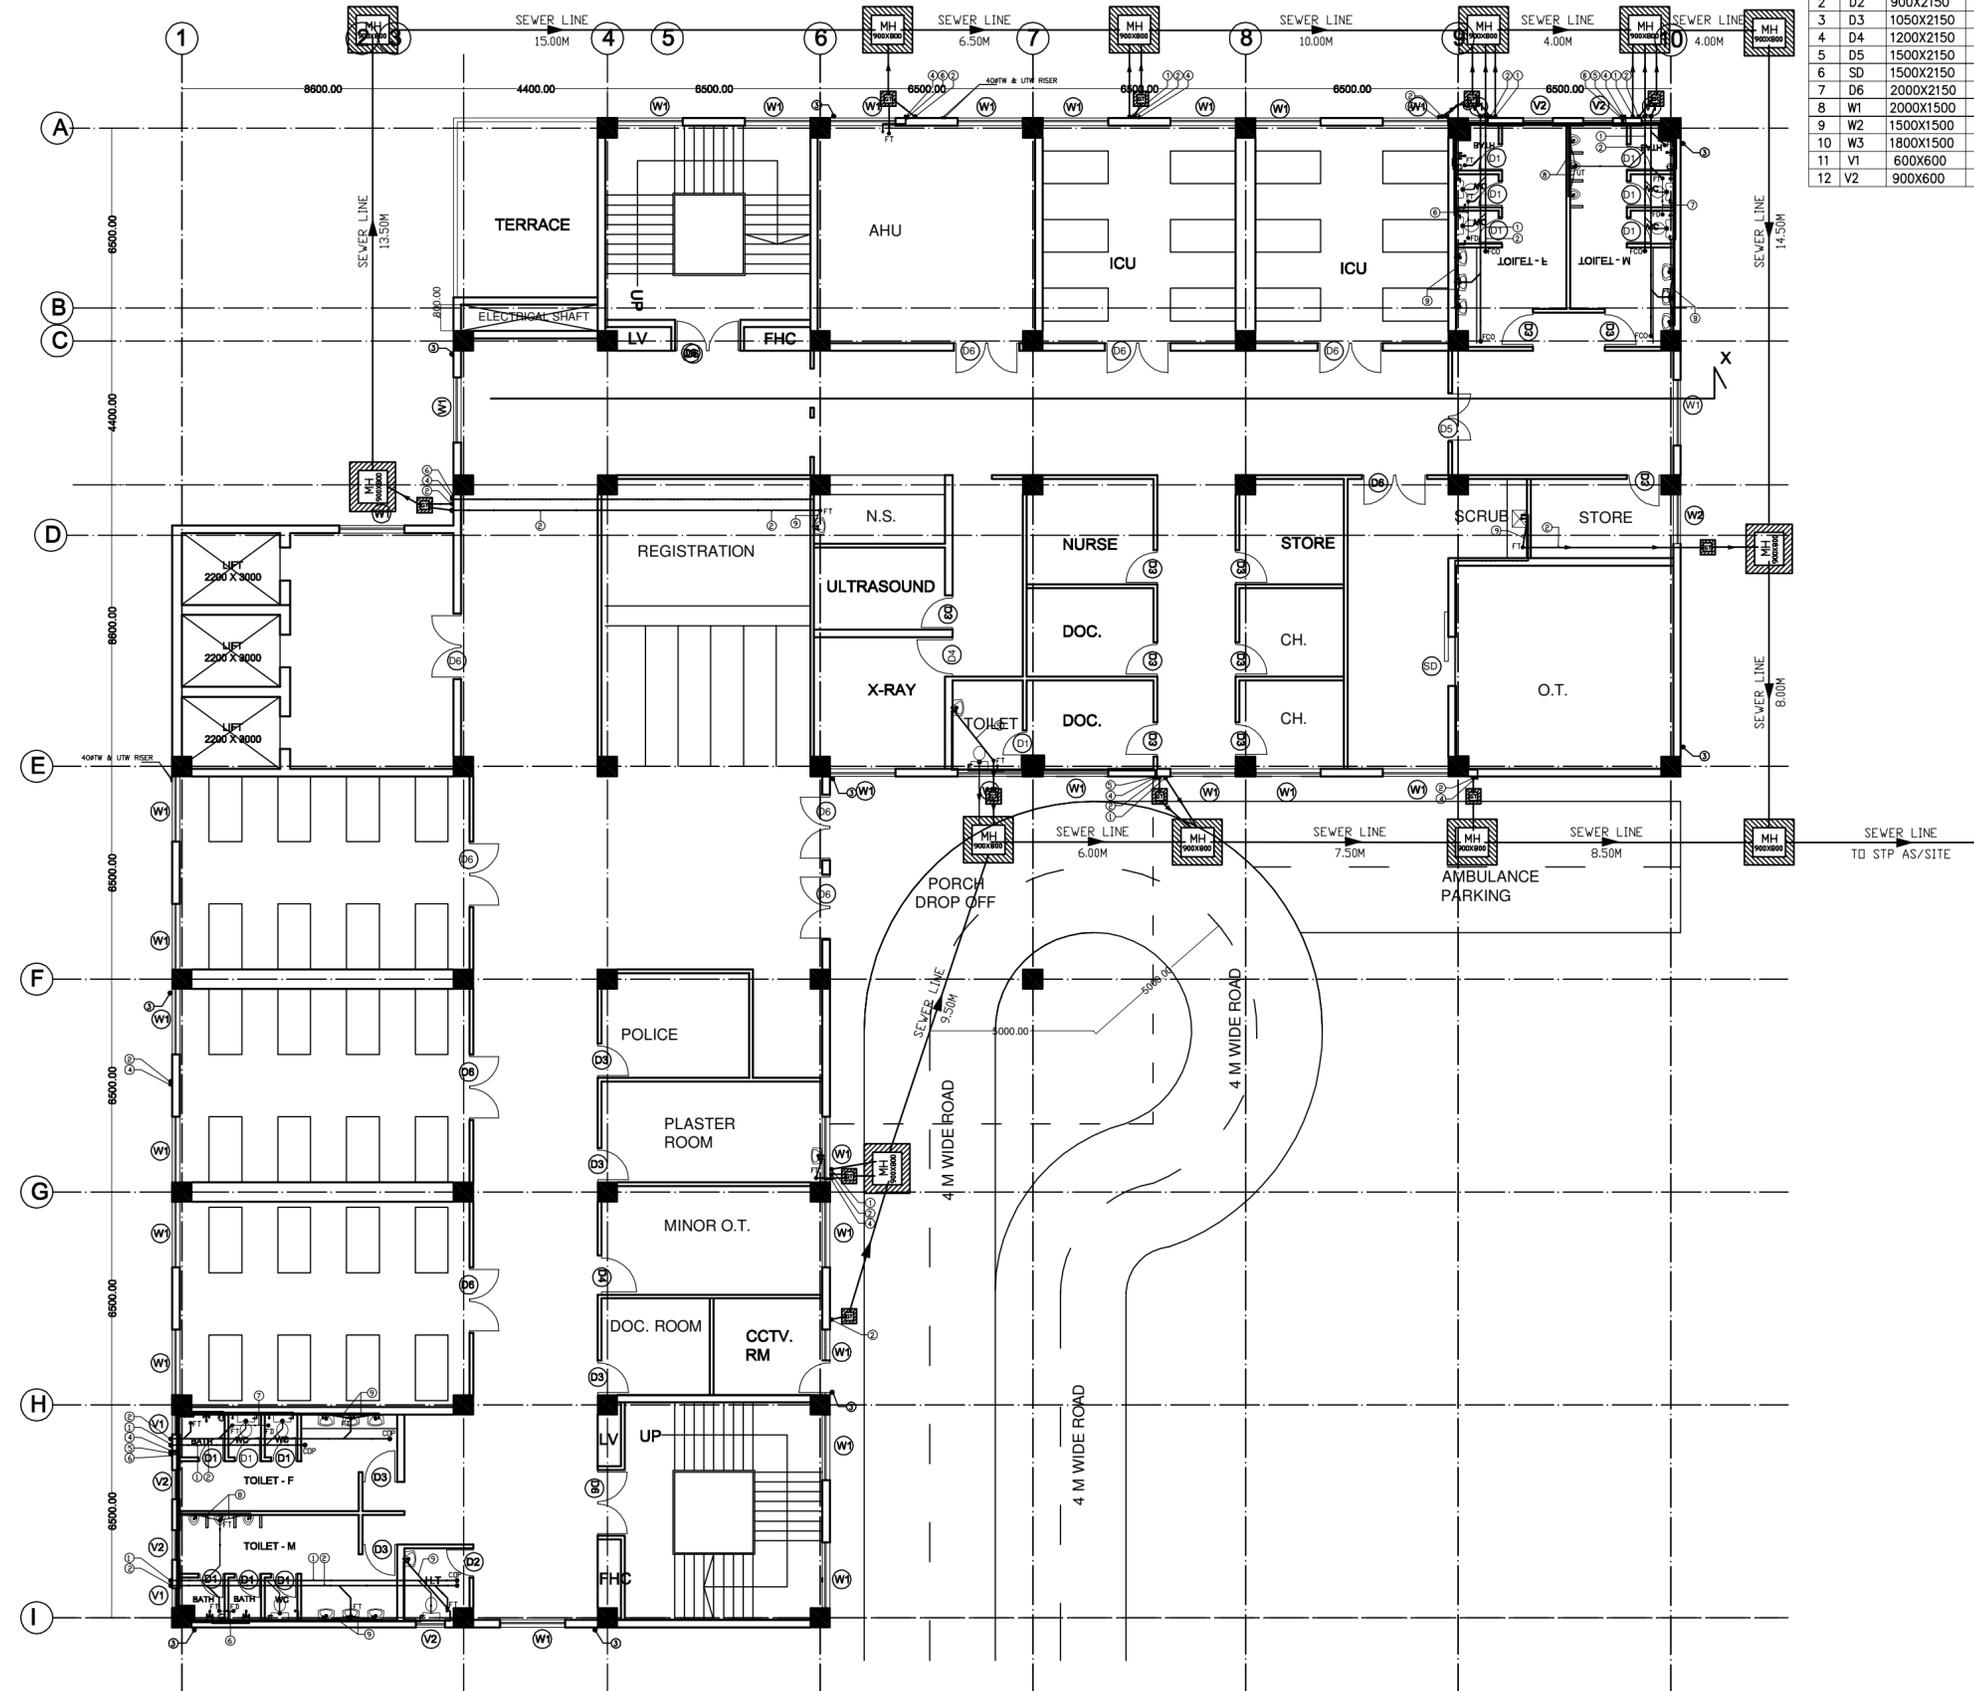

GROUND FLOOR PLAN

PROPOSED NEW HOSPITAL BLOCK AT MEDICAL COLLEGE AT CHAMBA (H.P.)


FLOOR PLANS TENDER GRG.

DATE : 21.03.2017
SCALE : N.T.S

H.S.C.C. INDIA LIMITED

SCHEDULE OF OPENINGS

S.N.	NAME	SIZE	CILL	LINTEL	REMARKS
1	D1	800X2150	000	2150	
2	D2	900X2150	000	2150	
3	D3	1050X2150	000	2150	
4	D4	1200X2150	000	2150	
5	D5	1500X2150	000	2150	
6	SD	1500X2150	000	2150	
7	D6	2000X2150	000	2150	
8	W1	2000X1500	900	2400	
9	W2	1500X1500	900	2400	
10	W3	1800X1500	900	2400	
11	V1	600X600	1800	2400	
12	V2	900X600	1800	2400	

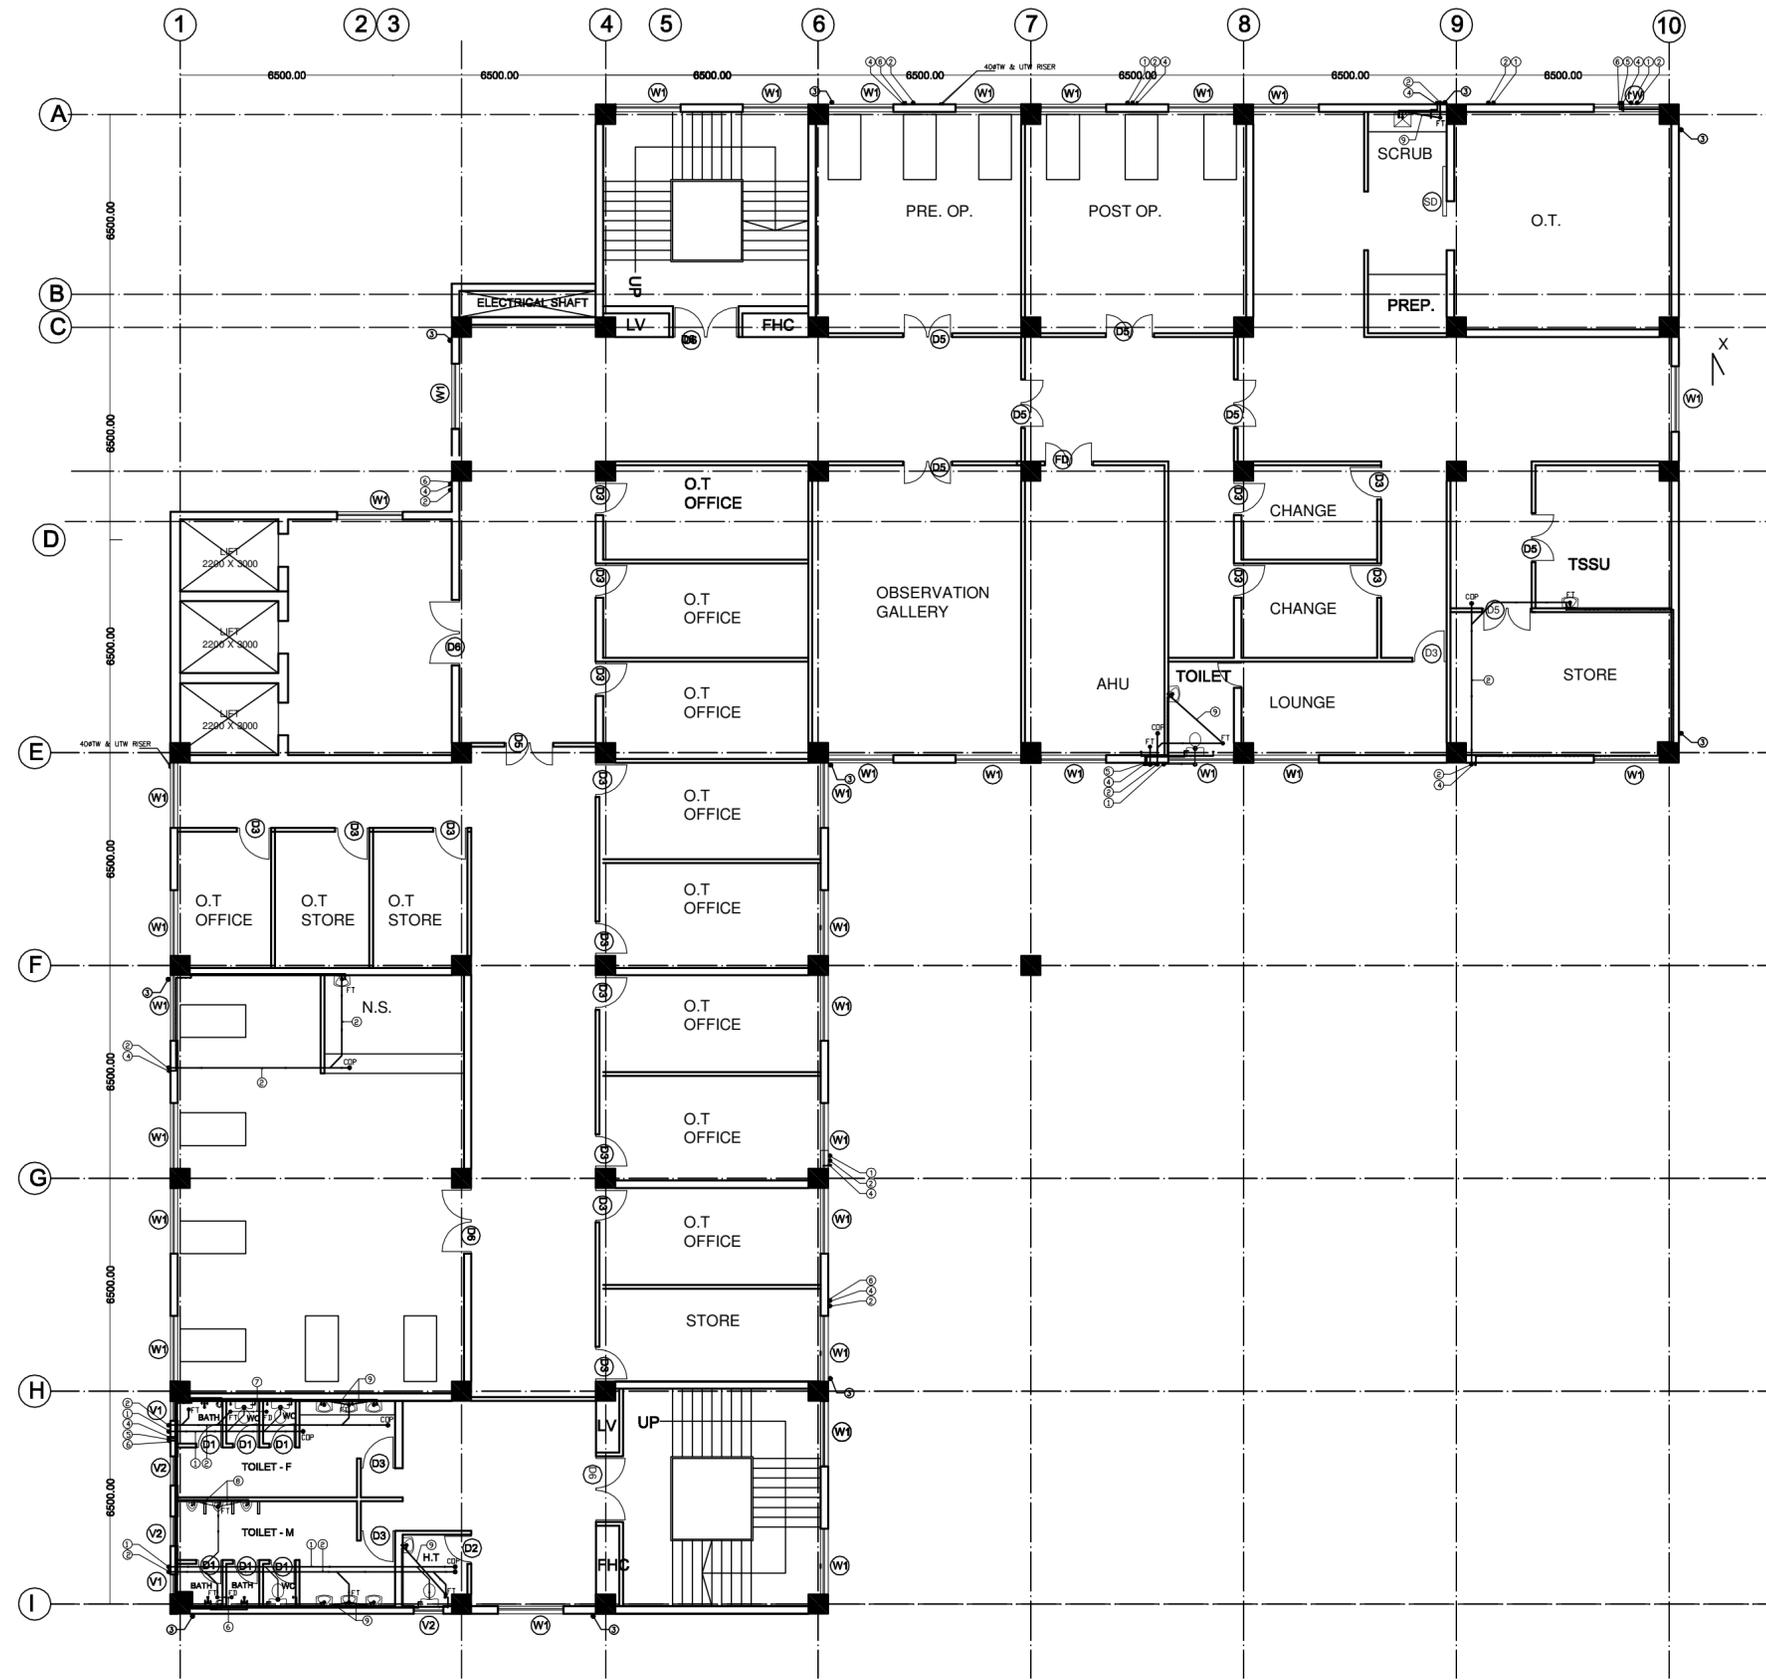

SEVENTH FLOOR PLAN

PRODUCED BY AN AUTODESK EDUCATIONAL PRODUCT

PROPOSED NEW HOSPITAL BLOCK AT MEDICAL COLLEGE AT CHAMBA (H.P.)


FLOOR PLANS TENDER GRG.

DATE : 21.03.2017
SCALE : N.T.S

H.S.C.C. INDIA LIMITED


SCHEDULE OF OPENINGS

S.N.	NAME	SIZE	CILL	LINTEL	REMARKS
1	D1	800X2150	000	2150	
2	D2	900X2150	000	2150	
3	D3	1050X2150	000	2150	
4	D4	1200X2150	000	2150	
5	D5	1500X2150	000	2150	
6	SD	1500X2150	000	2150	
7	D6	2000X2150	000	2150	
8	W1	2000X1500	900	2400	
9	W2	1500X1500	900	2400	
10	W3	1800X1500	900	2400	
11	V1	600X600	1800	2400	
12	V2	900X600	1800	2400	

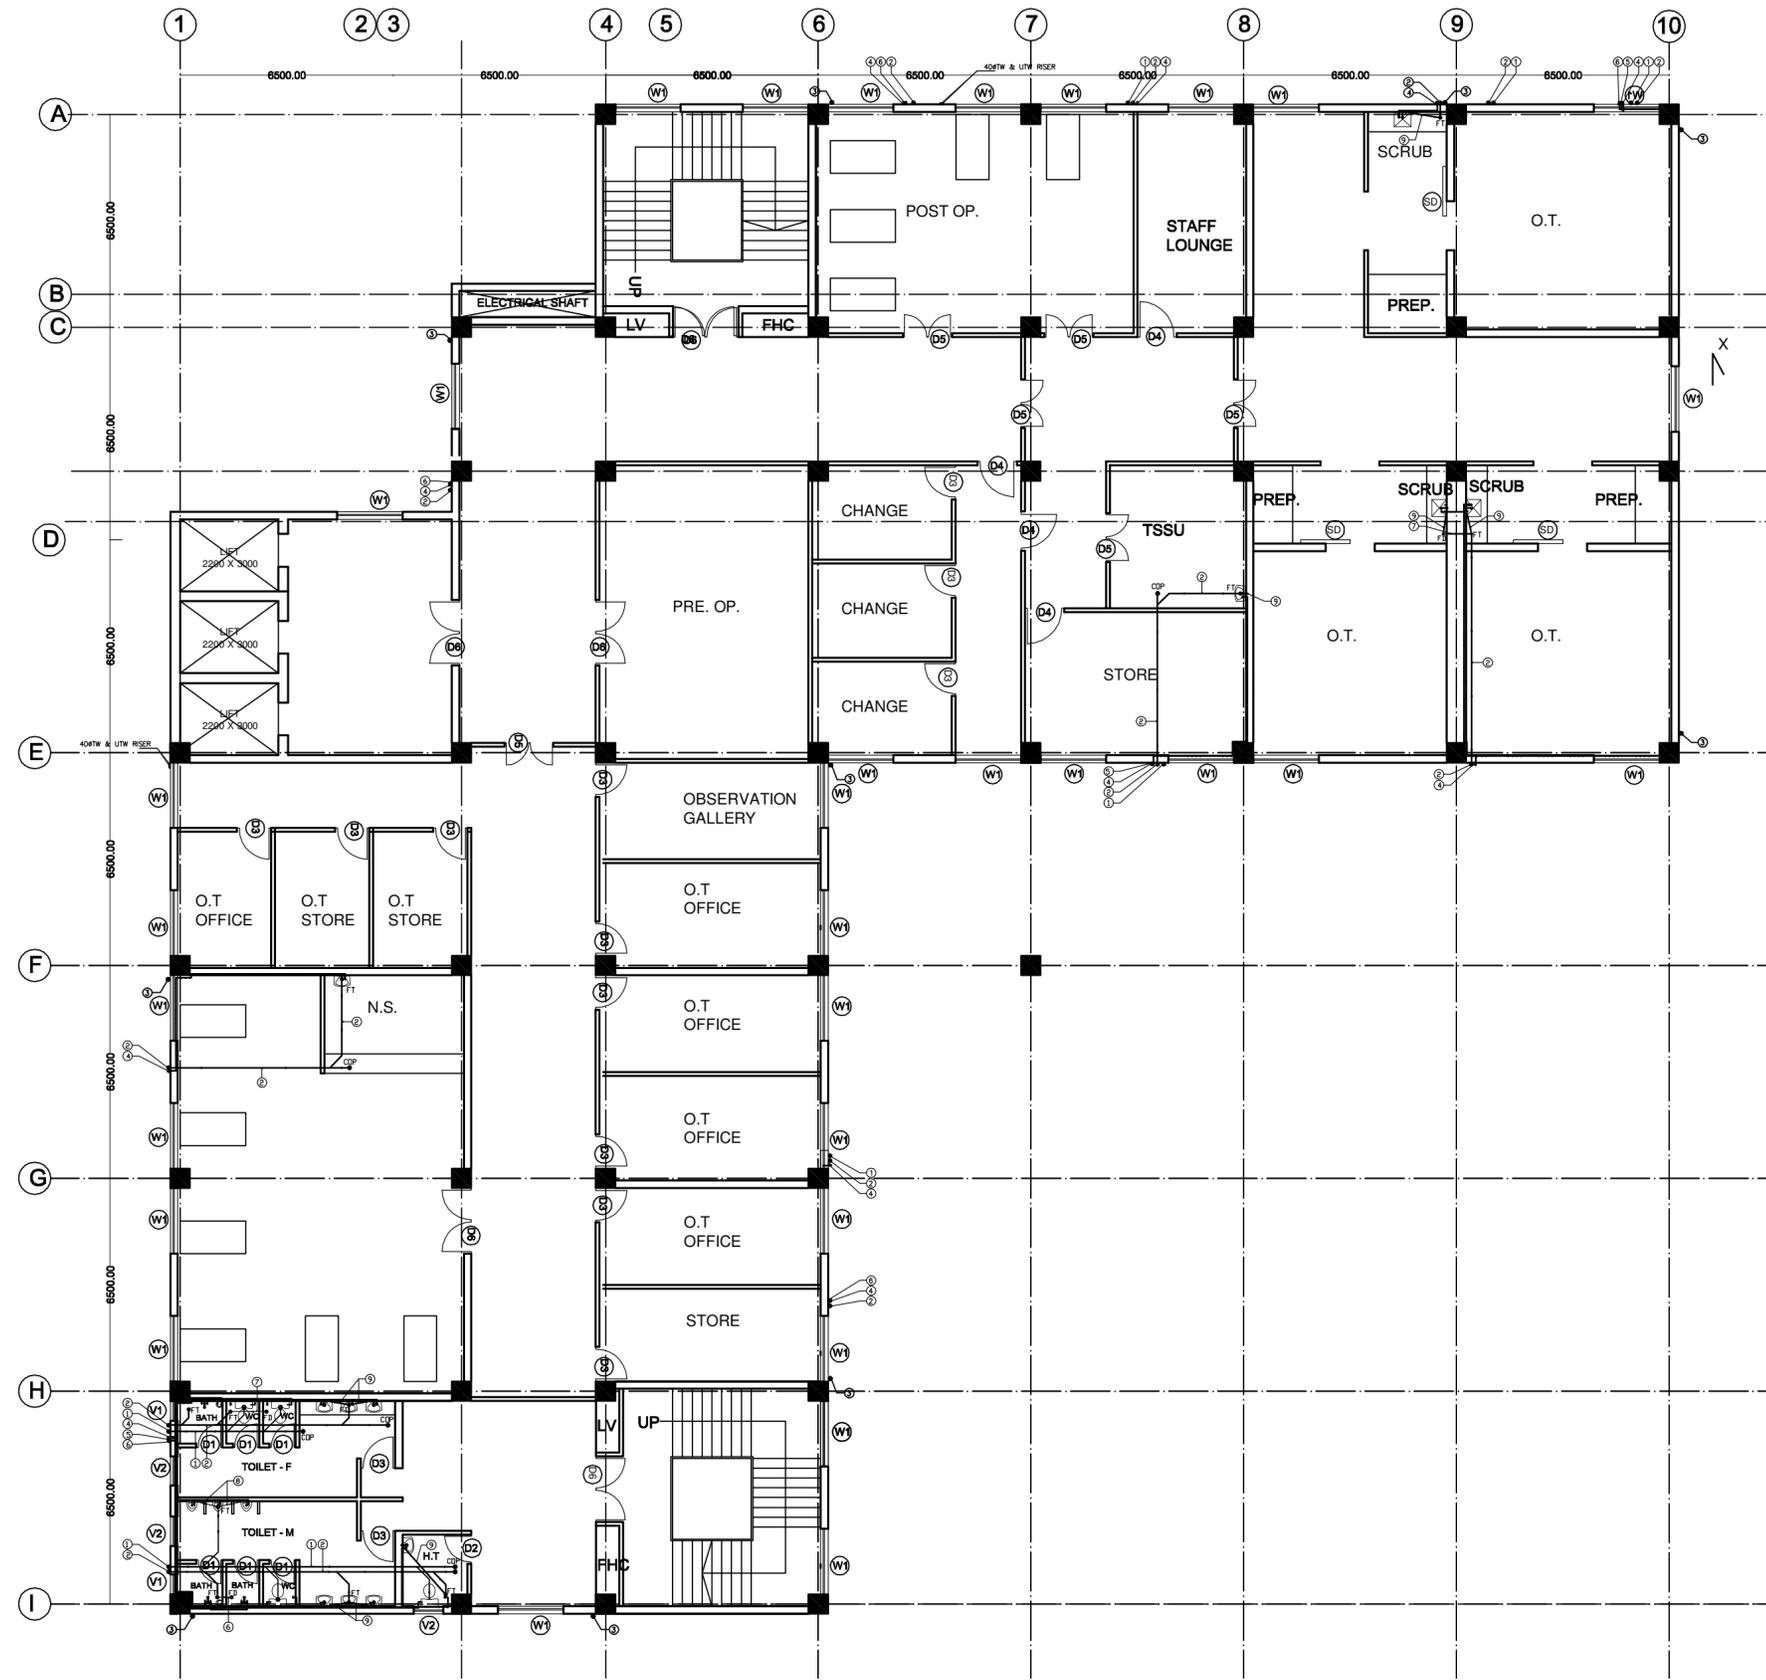

SIXTH FLOOR PLAN

S.N.	NAME	SIZE	CILL	LINTEL	REMARKS
1	D1	800X2150	000	2150	
2	D2	900X2150	000	2150	
3	D3	1050X2150	000	2150	
4	D4	1200X2150	000	2150	
5	D5	1500X2150	000	2150	
6	SD	1500X2150	000	2150	
7	D6	2000X2150	000	2150	
8	W1	2000X1500	900	2400	
9	W2	1500X1500	900	2400	
10	W3	1800X1500	900	2400	
11	V1	600X600	1800	2400	
12	V2	900X600	1800	2400	

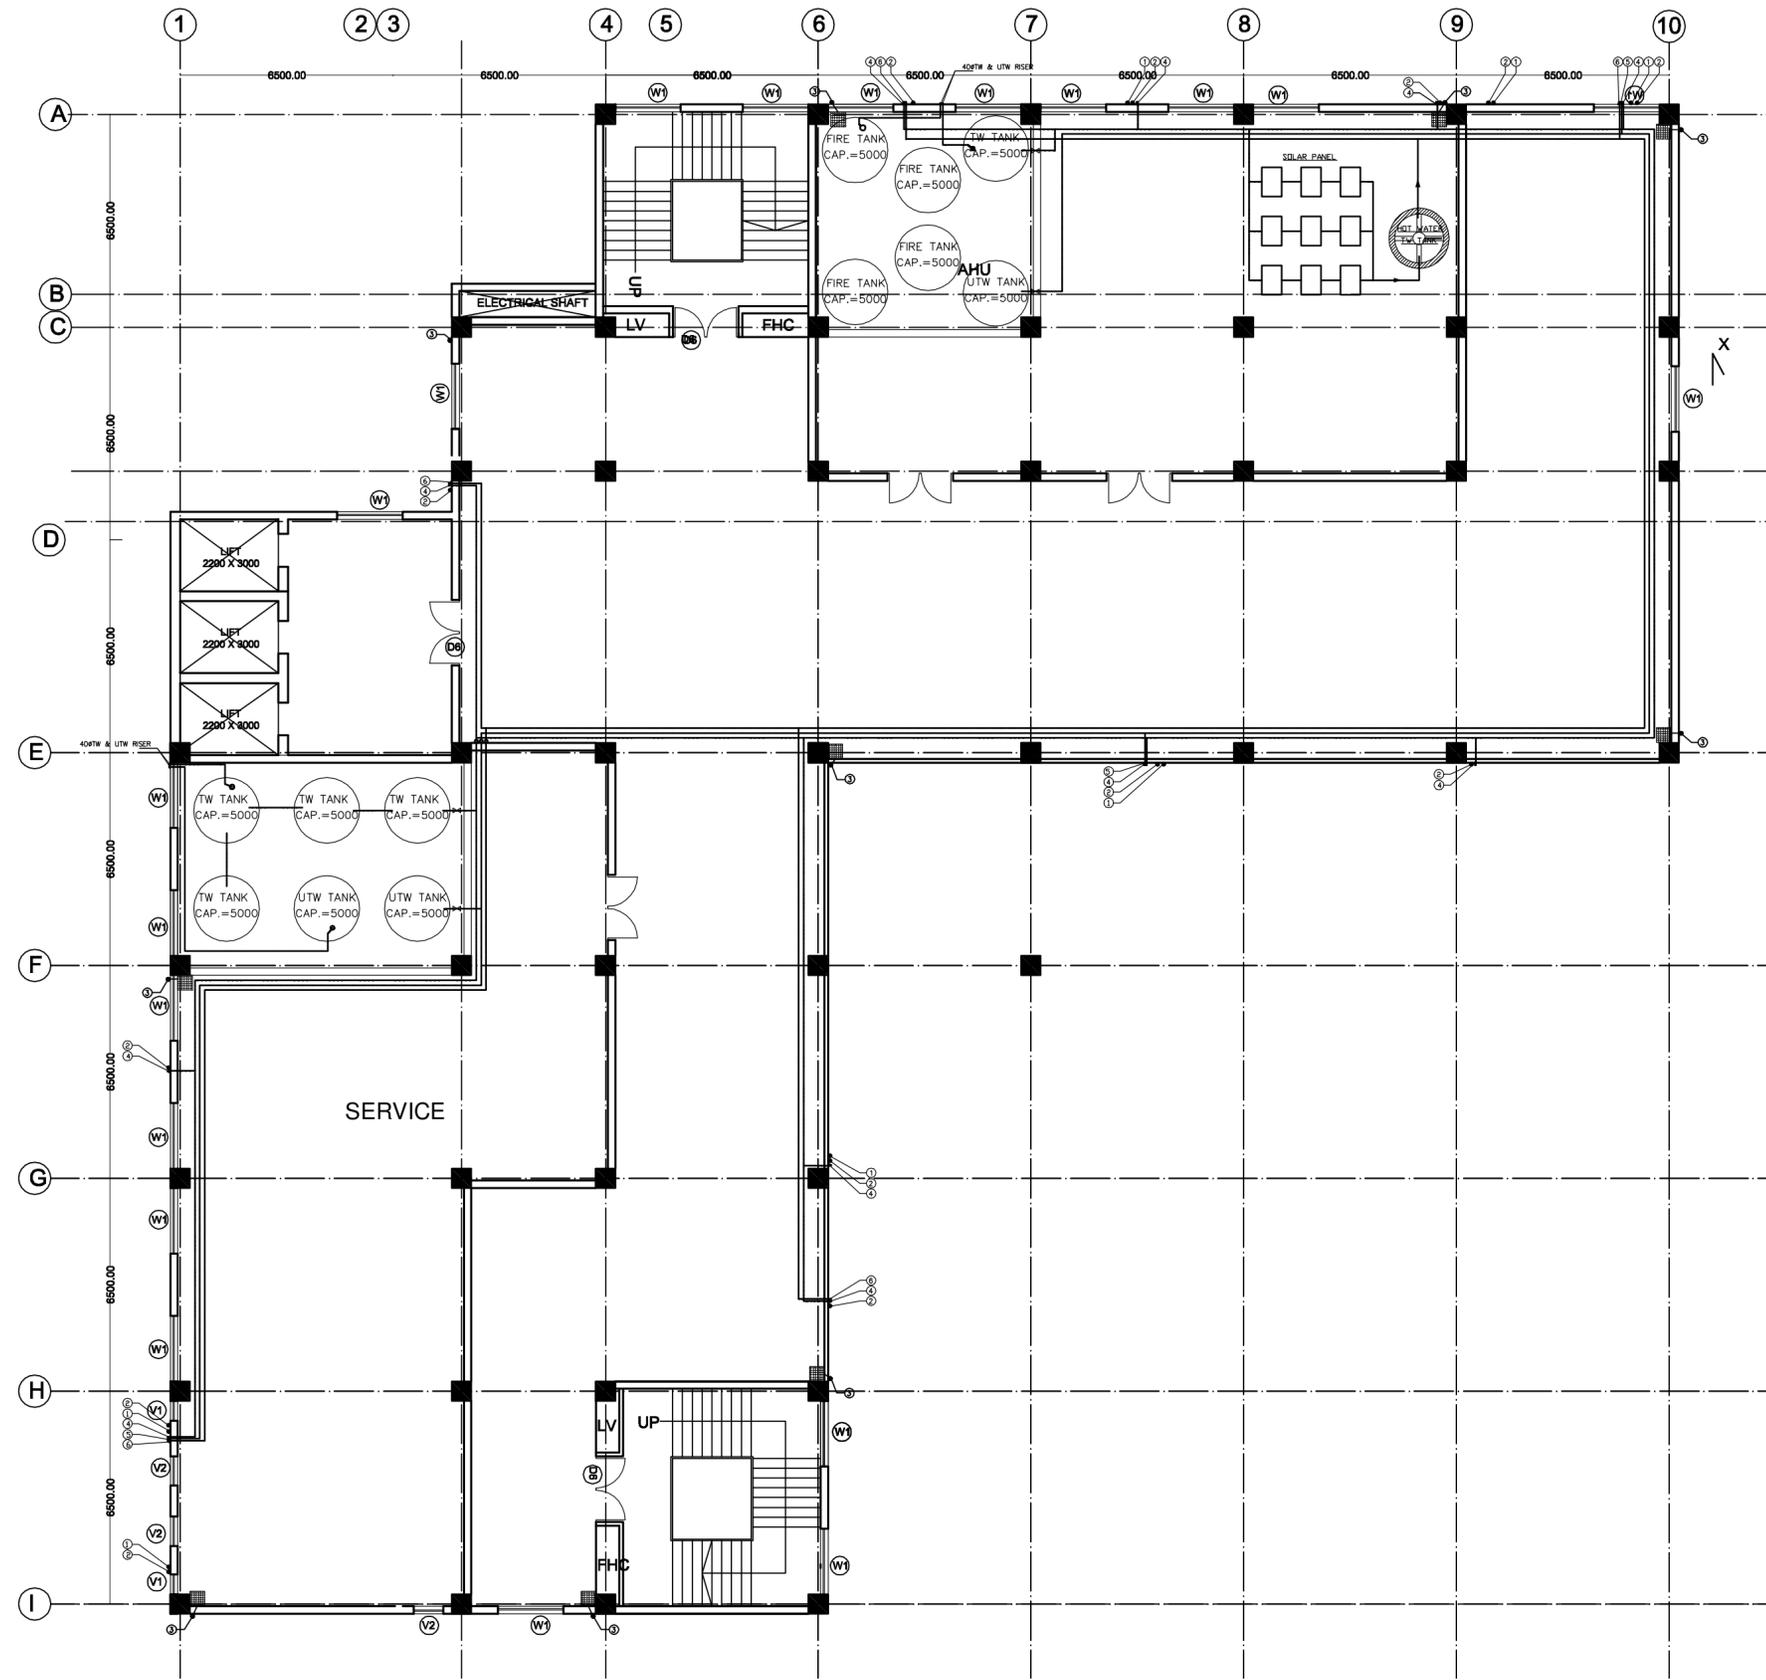

TERRACE FLOOR PLAN

PROPOSED NEW HOSPITAL BLOCK AT MEDICAL COLLEGE AT CHAMBA (H.P.)


FLOOR PLANS TENDER GRG.

DATE : 21.03.2017
SCALE : N.T.S

H.S.C.C. INDIA LIMITED

SCHEDULE OF OPENINGS

S.N.	NAME	SIZE	CILL	LINTEL	REMARKS
1	D1	800X2150	000	2150	
2	D2	900X2150	000	2150	
3	D3	1050X2150	000	2150	
4	D4	1200X2150	000	2150	
5	D5	1500X2150	000	2150	
6	SD	1500X2150	000	2150	
7	D6	2000X2150	000	2150	
8	W1	2000X1500	900	2400	
9	W2	1500X1500	900	2400	
10	W3	1800X1500	900	2400	
11	V1	600X600	1800	2400	
12	V2	900X600	1800	2400	

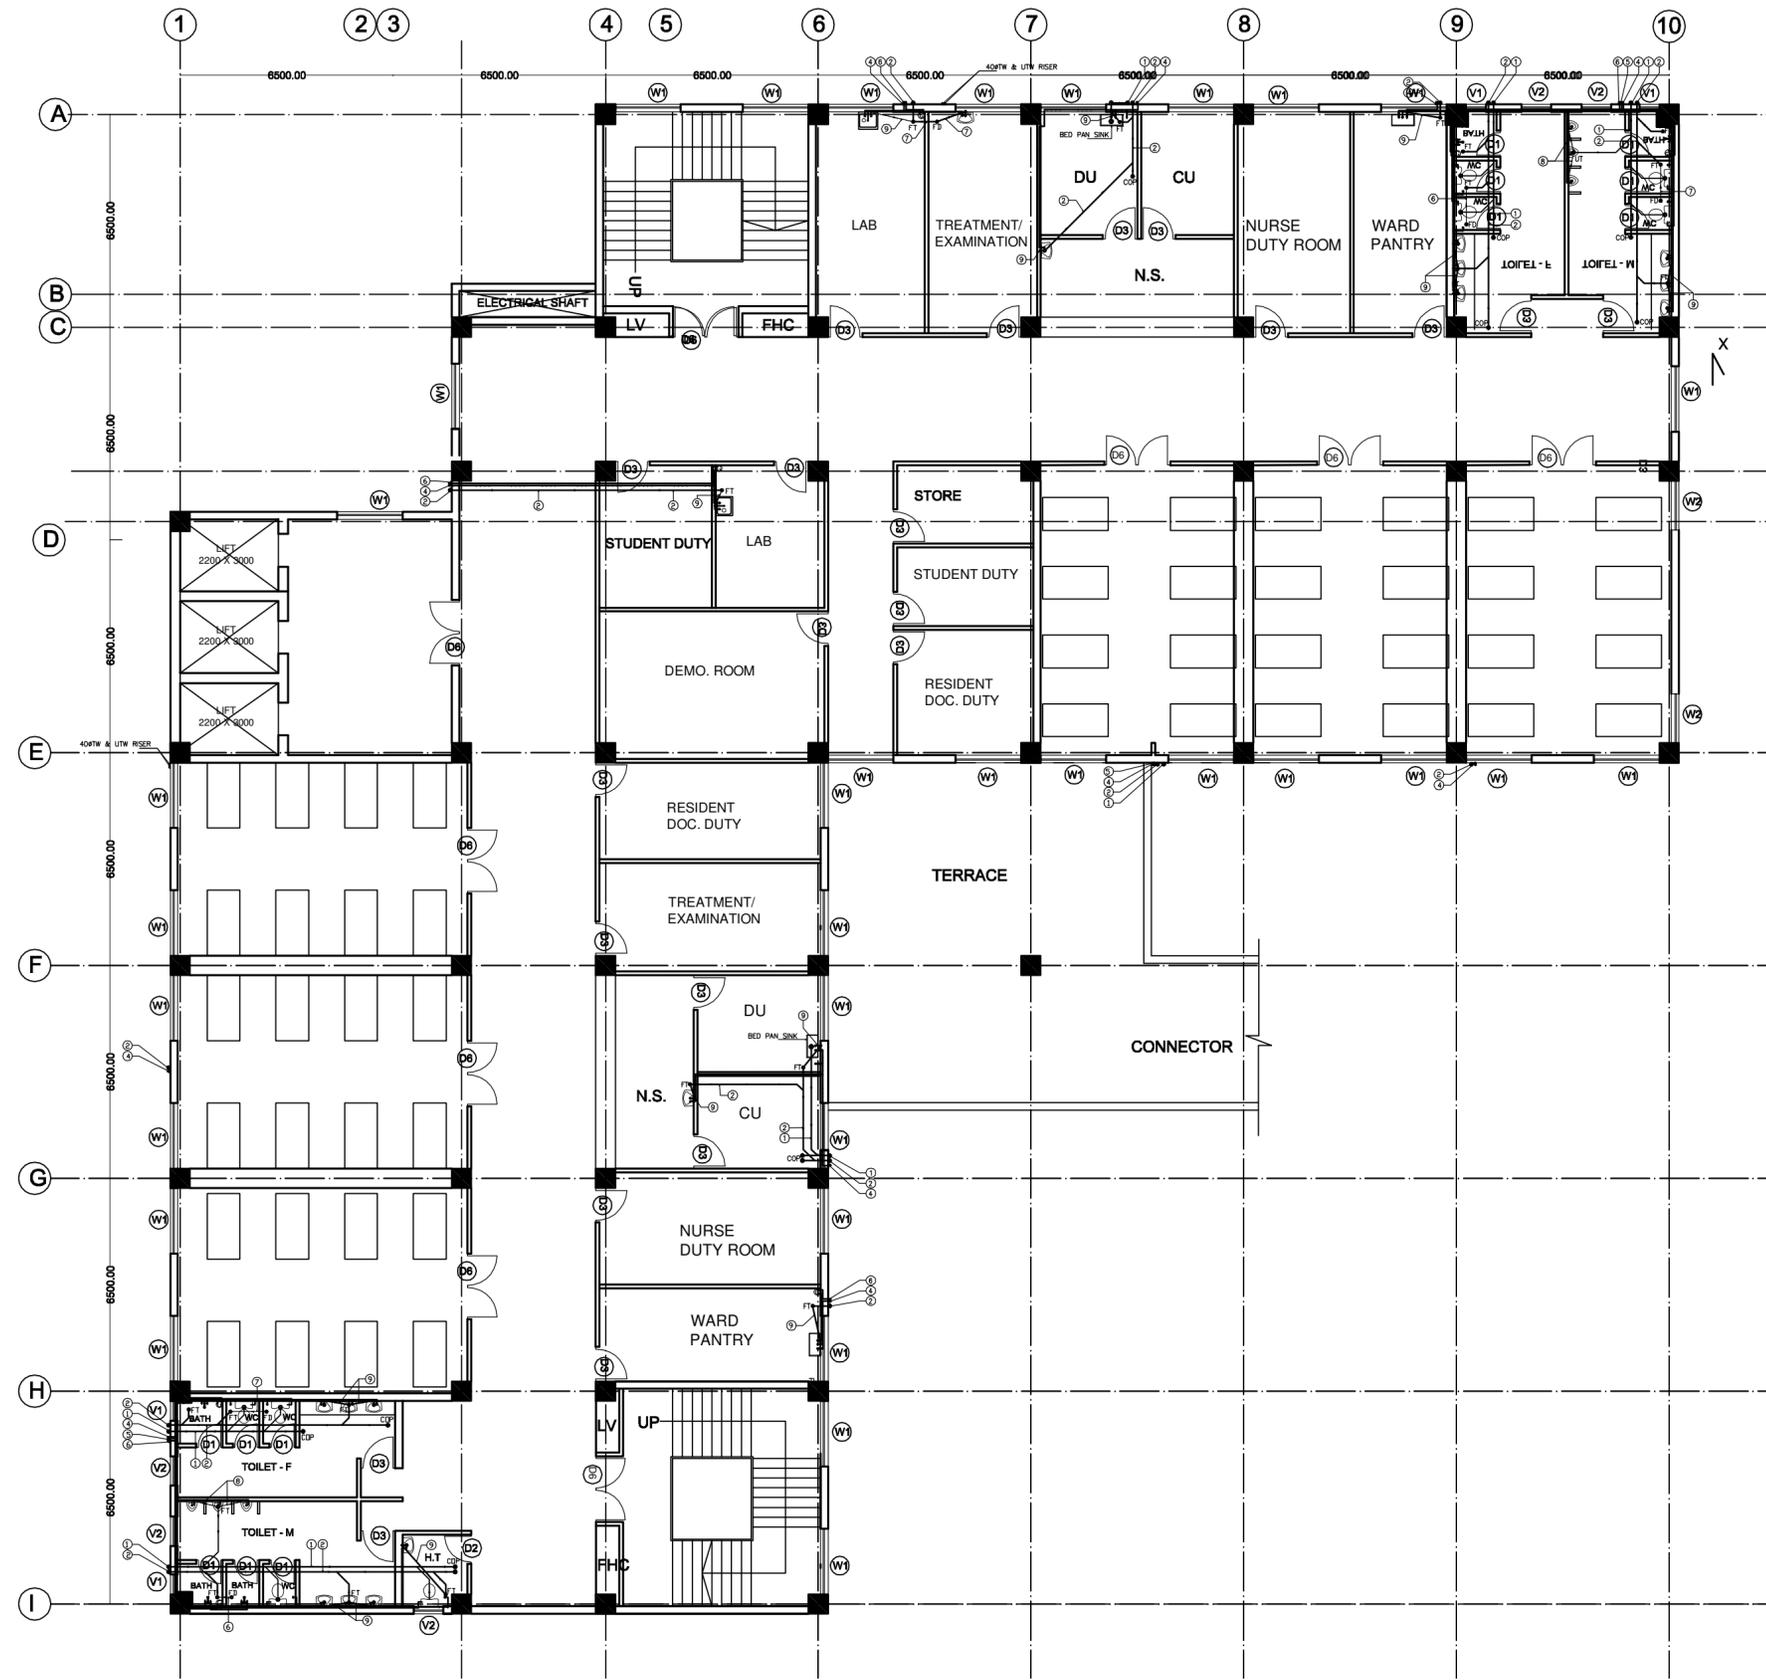

SECOND - FIFTH FLOOR PLAN

This drawing with all its contents is the sole intellectual property of the NEW OPD Services Consultancy Corporation (India) Ltd. Copying of this drawing or part thereof or its use in any form whatsoever without the written permission of HSCC is prohibited.

NOTES

REV	DATE	DESCRIPTION
REVISION		

PROJECT


Chamba Medical College--H.P.

TITLE PHE

TENDER DRAWING
NEW OPD BLOCK
GROUND FLOOR
PLAN

Drawing No.	R-1	
	Rev.	
HSCC/- Job No.	1:100 Scale	July 2016 Date
App by	Rev. by	Prep. by

HSCC (INDIA) LIMITED
(A GOVERNMENT OF INDIA ENTERPRISES)
HSCC
NEW DELHI INDIA

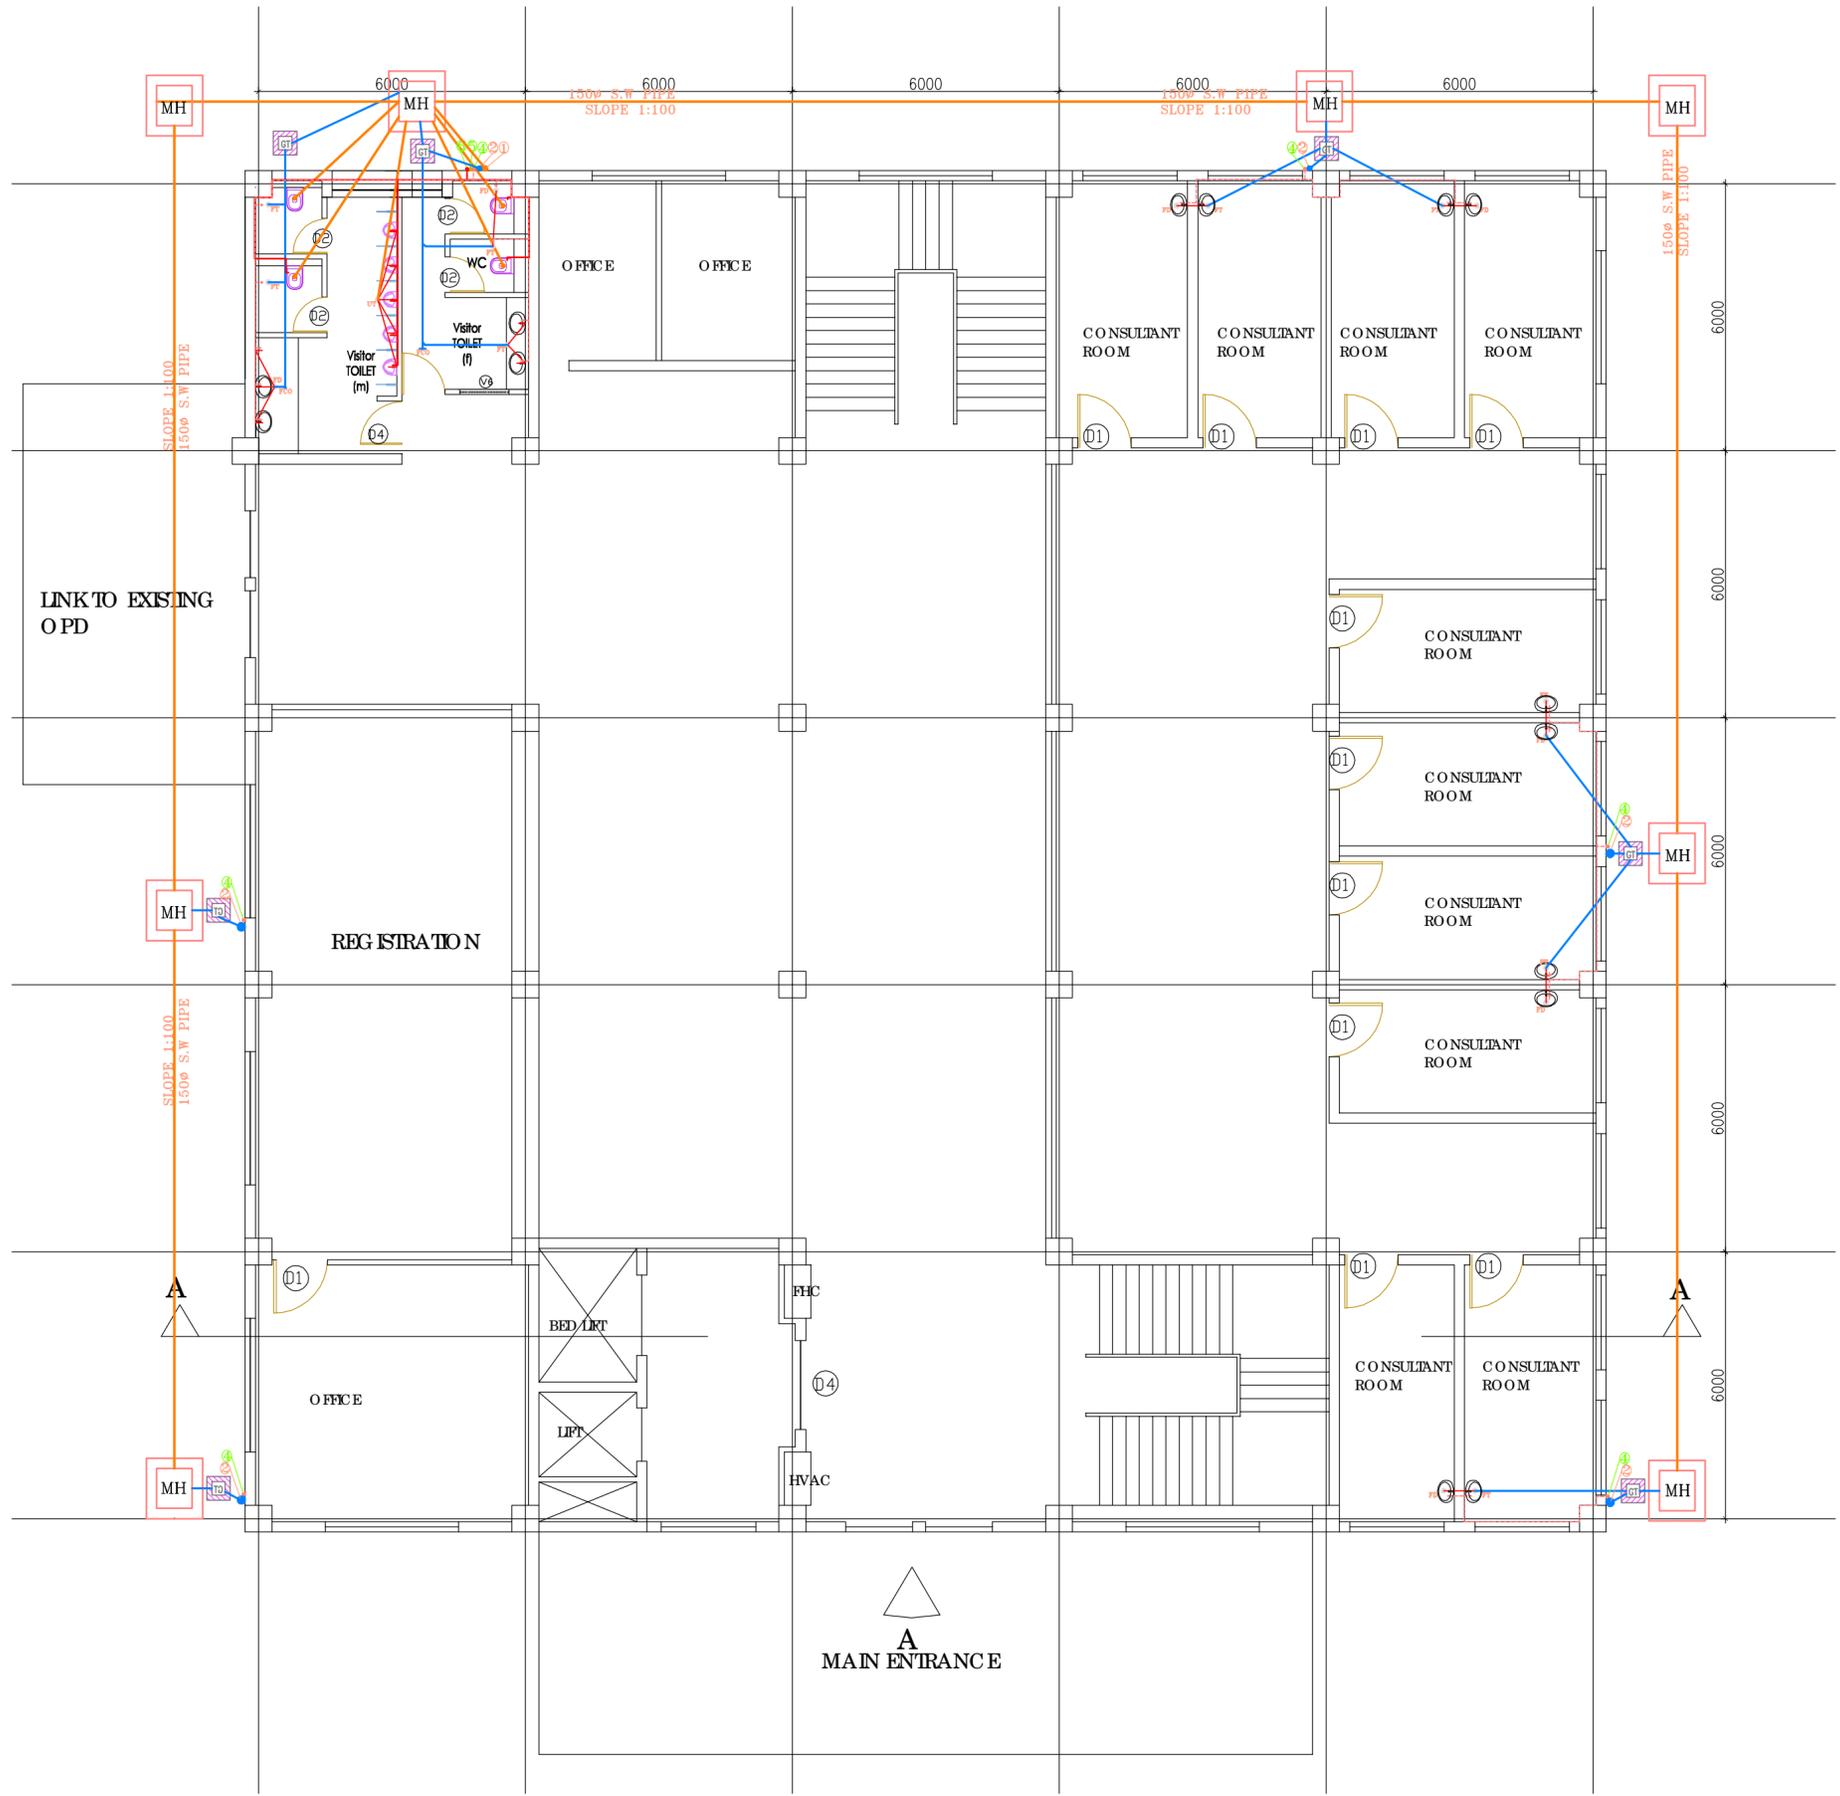

GROUND FLOOR

This drawing with all its contents is the sole intellectual property of the NEW OPD Services Consultancy Corporation (India) Ltd. Copying of this drawing or part thereof or its use in any form whatsoever without the written permission of HSCC is prohibited.

NOTES

REV	DATE	DESCRIPTION

PROJECT

Chamba Medical College--H.P.

TITLE


PHE
TENDER DRAWING
NEW OPD BLOCK
1ST TO 3RD FLOOR
PLAN

Drawing No. R-1
Rev.

HSCC/- Job No. 1:100 Scale July 2016 Date

App by Rev. by Prep. by

HSCC (INDIA) LIMITED
(A GOVERNMENT OF INDIA ENTERPRISE)
HSCC
NEW DELHI INDIA

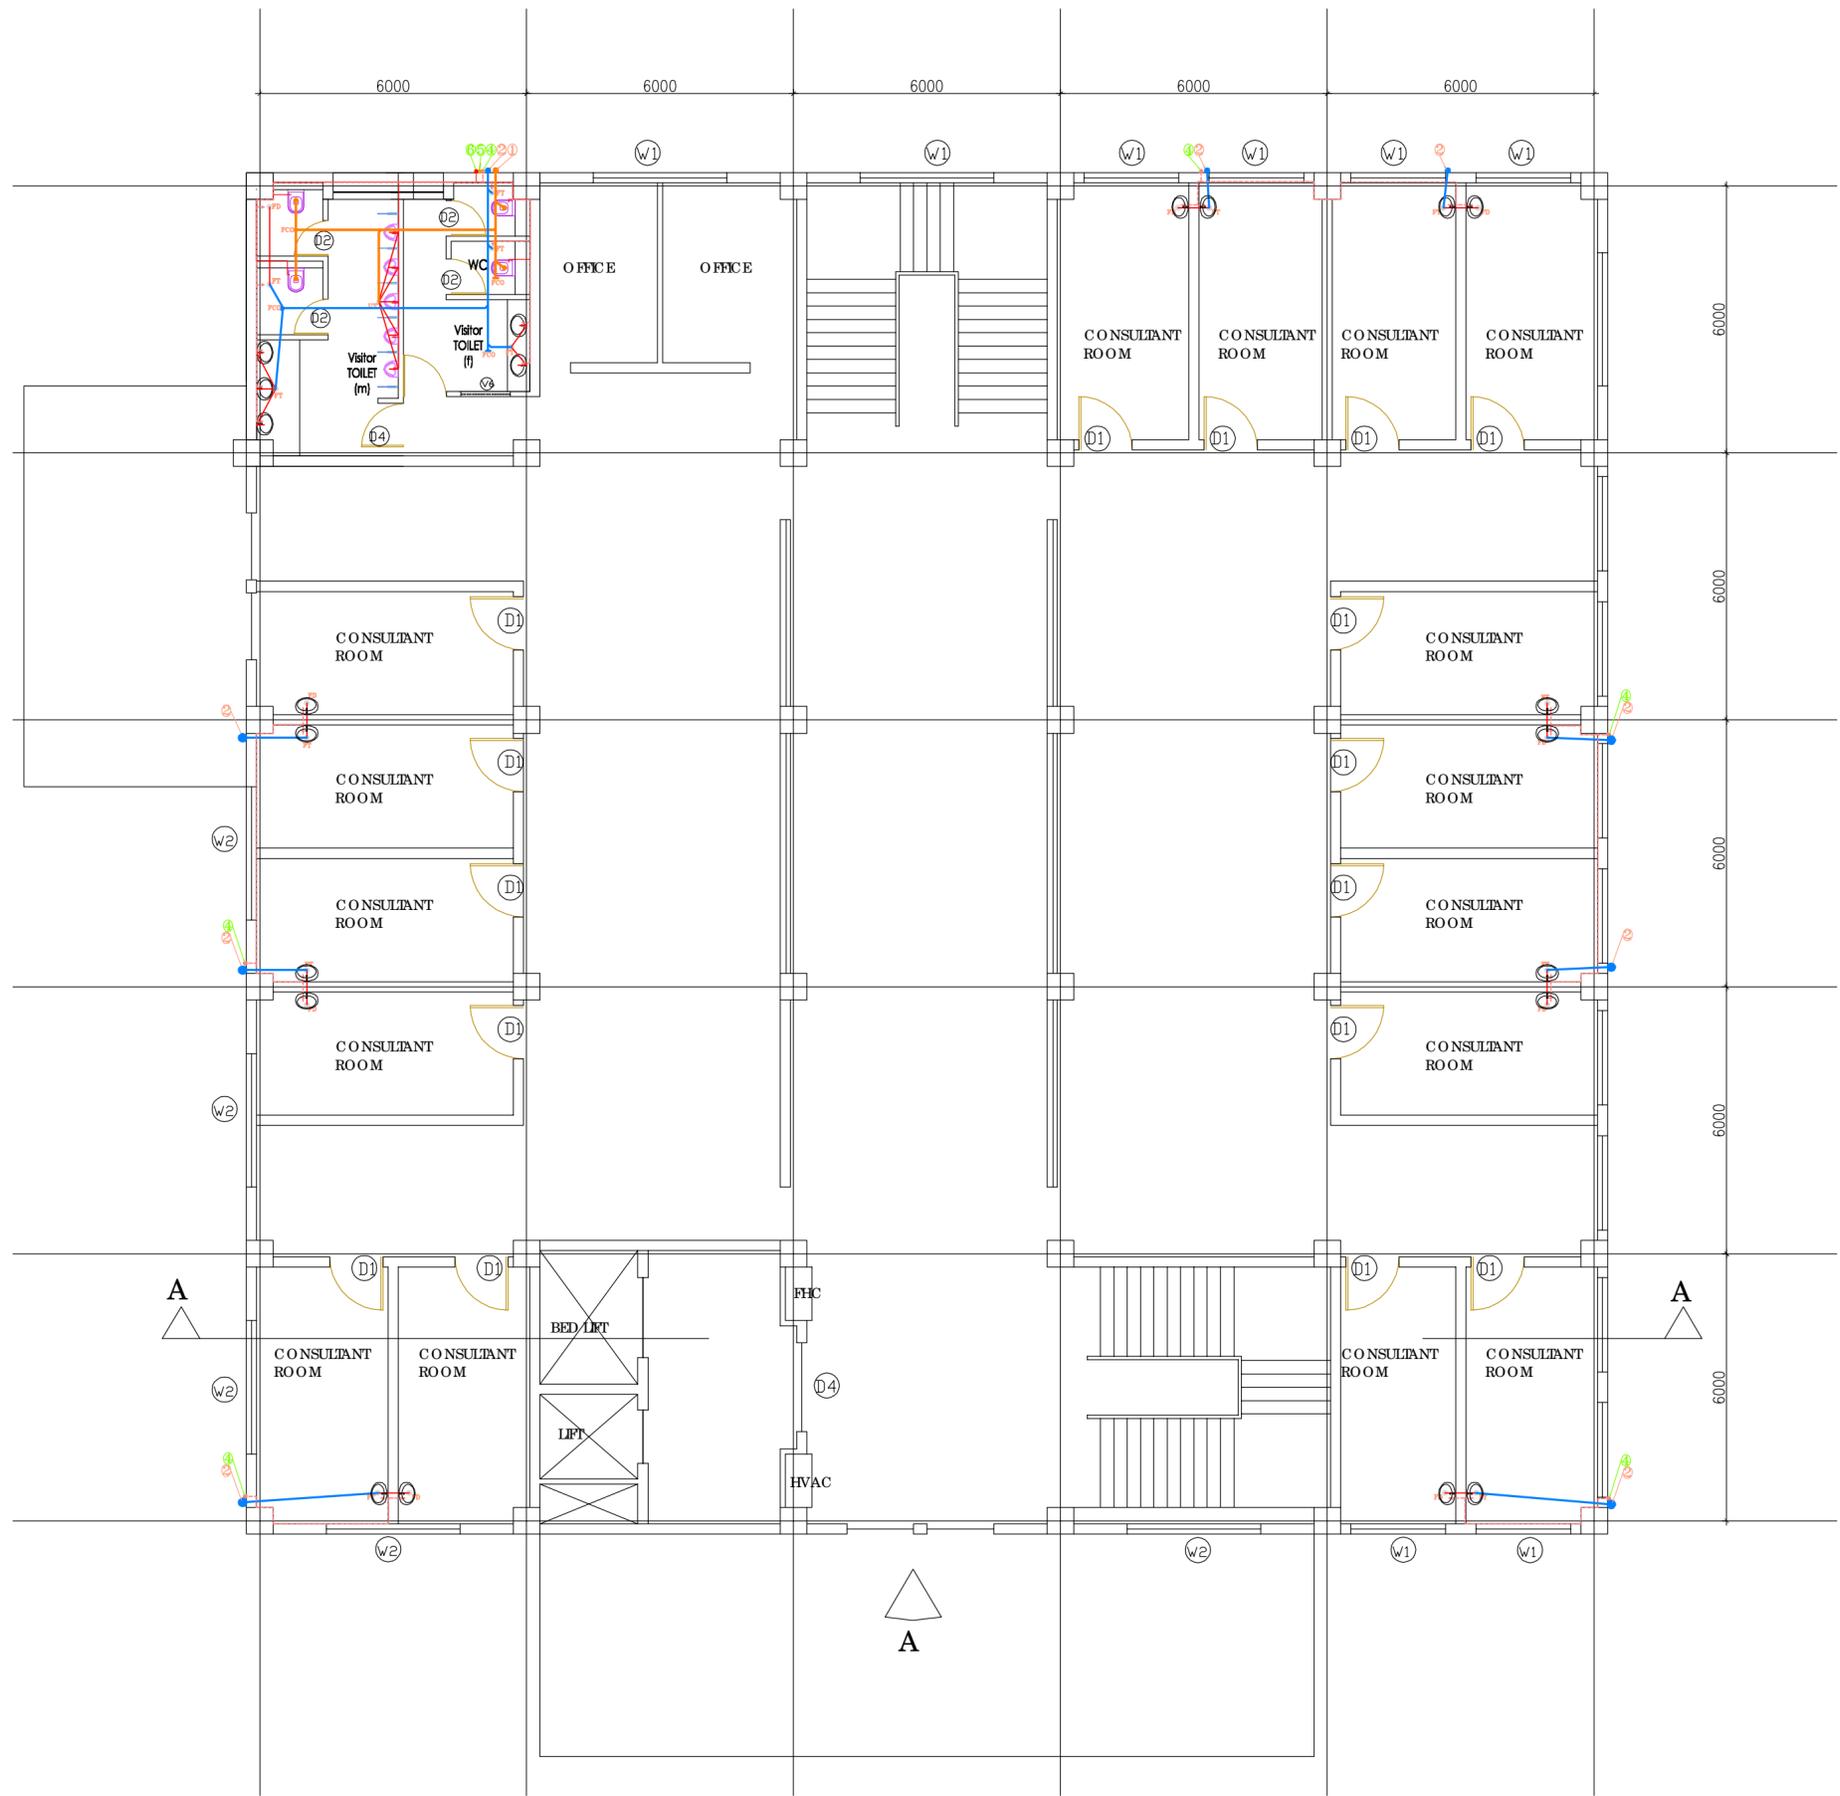

TYPICAL 1ST TO 3RD FLOOR

PRODUCED BY AN AUTODESK EDUCATIONAL PRODUCT

PRODUCED BY AN AUTODESK EDUCATIONAL PRODUCT

This drawing with all its contents is the sole intellectual property of the NEW OPD Services Consultancy Corporation (India) Ltd. Copying of this drawing or part thereof or its use in any form whatsoever without the written permission of HSCC is prohibited.

NOTES

REV	DATE	DESCRIPTION

PROJECT

Chamba Medical College--H.P.

TITLE PHE

TENDER DRAWING
NEW OPD BLOCK
4TH & 5TH FLOOR
PLAN

Drawing No. R-1
 Rev.

HSCC/- Job No.	1:100 Scale	July 2016 Date
-------------------	----------------	-------------------

App by	Rev. by	Prep. by
--------	---------	----------

HSCC (INDIA) LIMITED
 (A GOVERNMENT OF INDIA ENTERPRISE)
HSCC
 NEW DELHI INDIA



TYPICAL 4TH & 5TH FLOOR


PRODUCED BY AN AUTODESK EDUCATIONAL PRODUCT

PRODUCED BY AN AUTODESK EDUCATIONAL PRODUCT

TOPOGRAPHICAL SURVEY OF REGIONAL HOSPITAL CHAMBA HIMACHAL PARDESH

LEGEND

	SEWER LINE
	WATER SUPPLY LINE
	RAIN WATER HARVESTING
	MAIN HOLE
	SLUICE VALVES
	A.R.V.
	MAIN HOLES
	S. T. P.
	UNDER GROUND WATER TANK
	rain water harvesting pits
	INVERT LEVEL

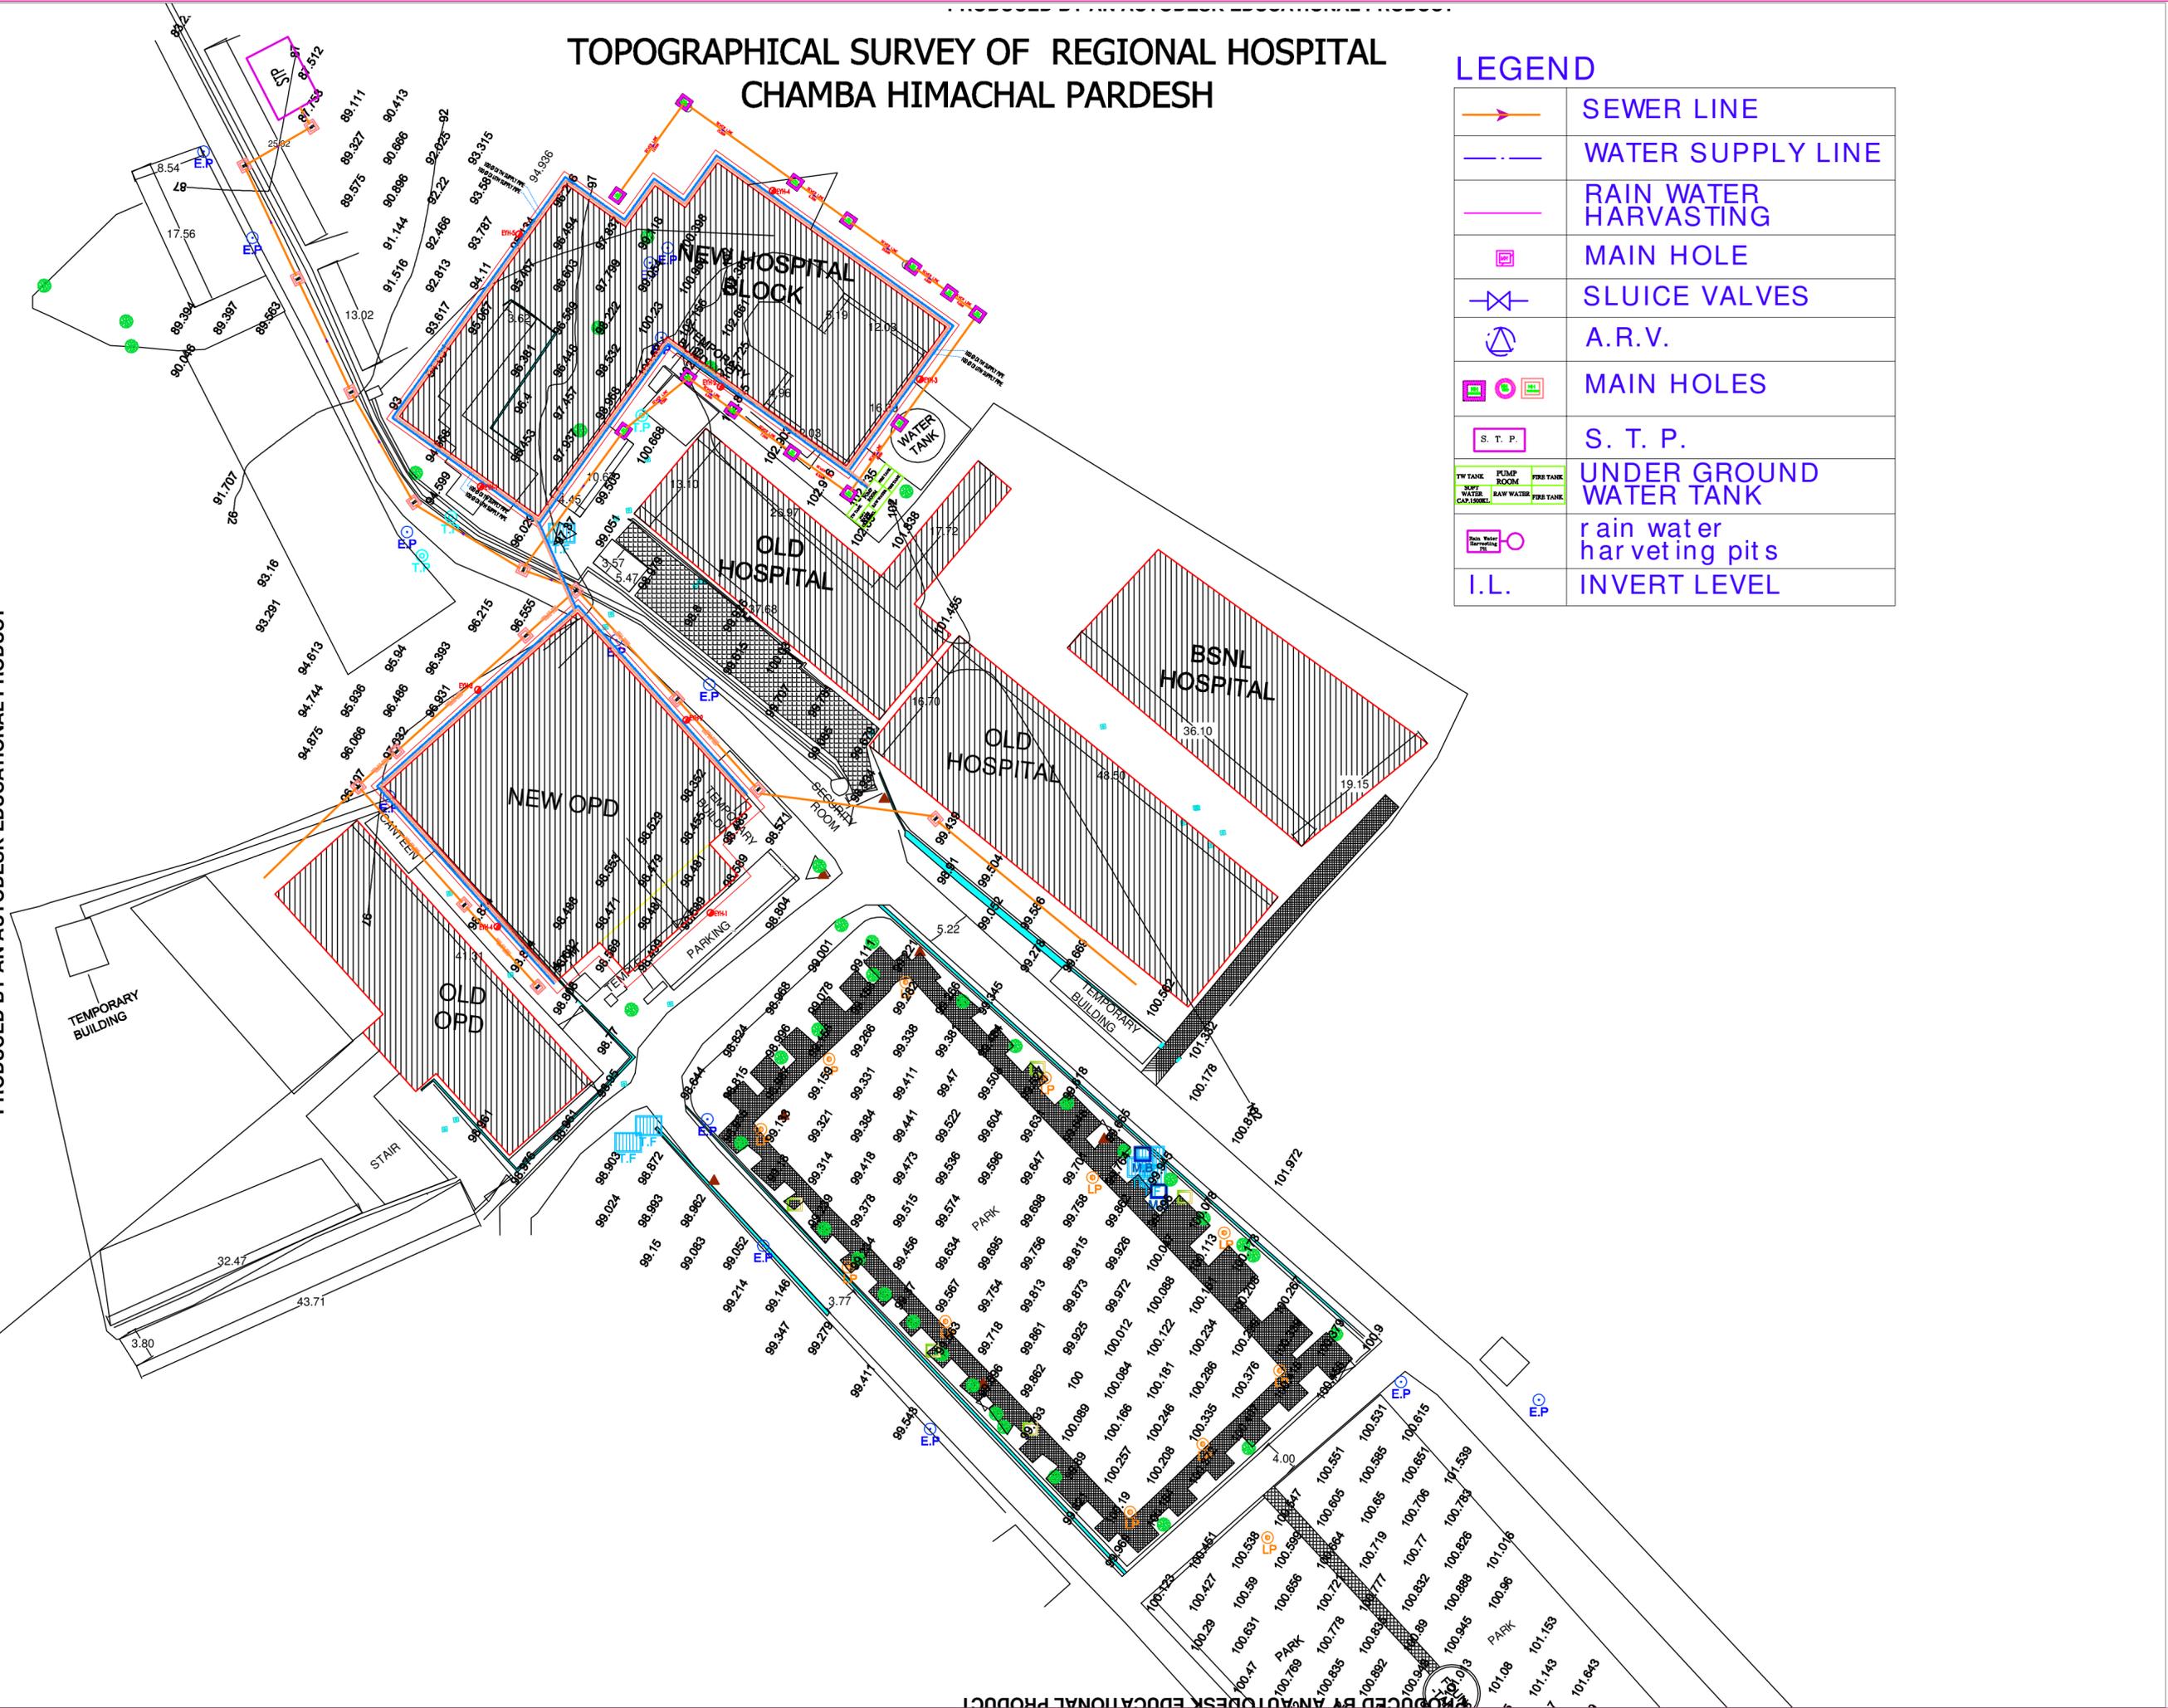

This drawing with all its contents is the sole intellectual property of the Hospital Services Consultancy Corporation (India) Ltd. Copying of this drawing or part thereof or its use in any form whatsoever without the written permission of HSCC is prohibited.

NOTES

REV	DATE	DESCRIPTION

PROJECT

Chamba Medical College--H.P.

TITLE PHE
TENDER DRAWING
SITE PLAN

Drawing No.	R-1
Rev.	
HSCC/- Job No.	Scale
July 2016	Date
App by	Rev. by
	Prep. by

HSCC (INDIA) LIMITED
(A GOVERNMENT OF INDIA ENTERPRISES)
HSCC
NEW DELHI INDIA

PRODUCED BY AN AUTODESK EDUCATIONAL PRODUCT

PRODUCED BY AN AUTODESK EDUCATIONAL PRODUCT

This drawing with all its contents is the sole intellectual property of the Hospital Services Consultancy Corporation (India) Ltd. Copying or its use in any form whatsoever without the written permission of HSCC is prohibited.

SNO.	TYPE	SIZE OF OPENINGS	CILL LEVEL	LINTEL LEVEL	REMARKS
1	D	2400 X 2400	000	2400	
2	D1	1800 X 2100	000	2200	
3	D2	1500 X 2100	000	2200	
4	D3	1200 X 2100	000	2200	
5	D4	1000 X 2100	000	2200	
6	D5	900 X 2100	000	2200	
7	D6	800 X 2100	000	2200	
8	SW	1500 X 1500	1800	3300	
9	W1	2000 X 1500	900	2400	
10	W2	2400 X 1500	900	2400	
11	V1	600 X 900	1500	2400	
12	V2	1200 X 900	1500	2400	
13	GZ	1500 X 20700	900	21600	

- NOTES**
- ALL DIMENSIONS ON THIS DRAWING ARE IN MM UNLESS OTHERWISE SPECIFIED.
 - ONLY WRITTEN DIMENSIONS ARE TO BE FOLLOWED. DIMENSIONS SHOULD NOT BE SCALED UNDER ANY CIRCUMSTANCES.
 - ARTIFICIAL LIGHT & MECHANICAL VENTILATION SHALL BE PROVIDED AS PER PROVISION OF NBC OF INDIA.
 - THE BUILDING IS CENTRALLY AIR CONDITIONED.
 - ALL THE HATCHED WALLS IN THE TOILET TO BE 2100mm HIGH.

PROJECT

PROPOSED MEDICAL COLLEGE, NAHARLAGUN, ARUNACHAL PRADESH

TITLE PHE
TENDER DRAWING
FIFTH FLOOR PLAN

OWNER SIGNATURE

ARCHITECT SIGNATURE

HSCC/---/CHAMBA/SD/TB/FF-06/R0


JOB NO.	1:130	JUNE'16
	SCALE	DATE

App. By.	Checked By	Prep. By
----------	------------	----------

HSCC (INDIA) LIMITED
(A GOVERNMENT OF INDIA ENTERPRISES)

HSCC

NEW DELHI INDIA

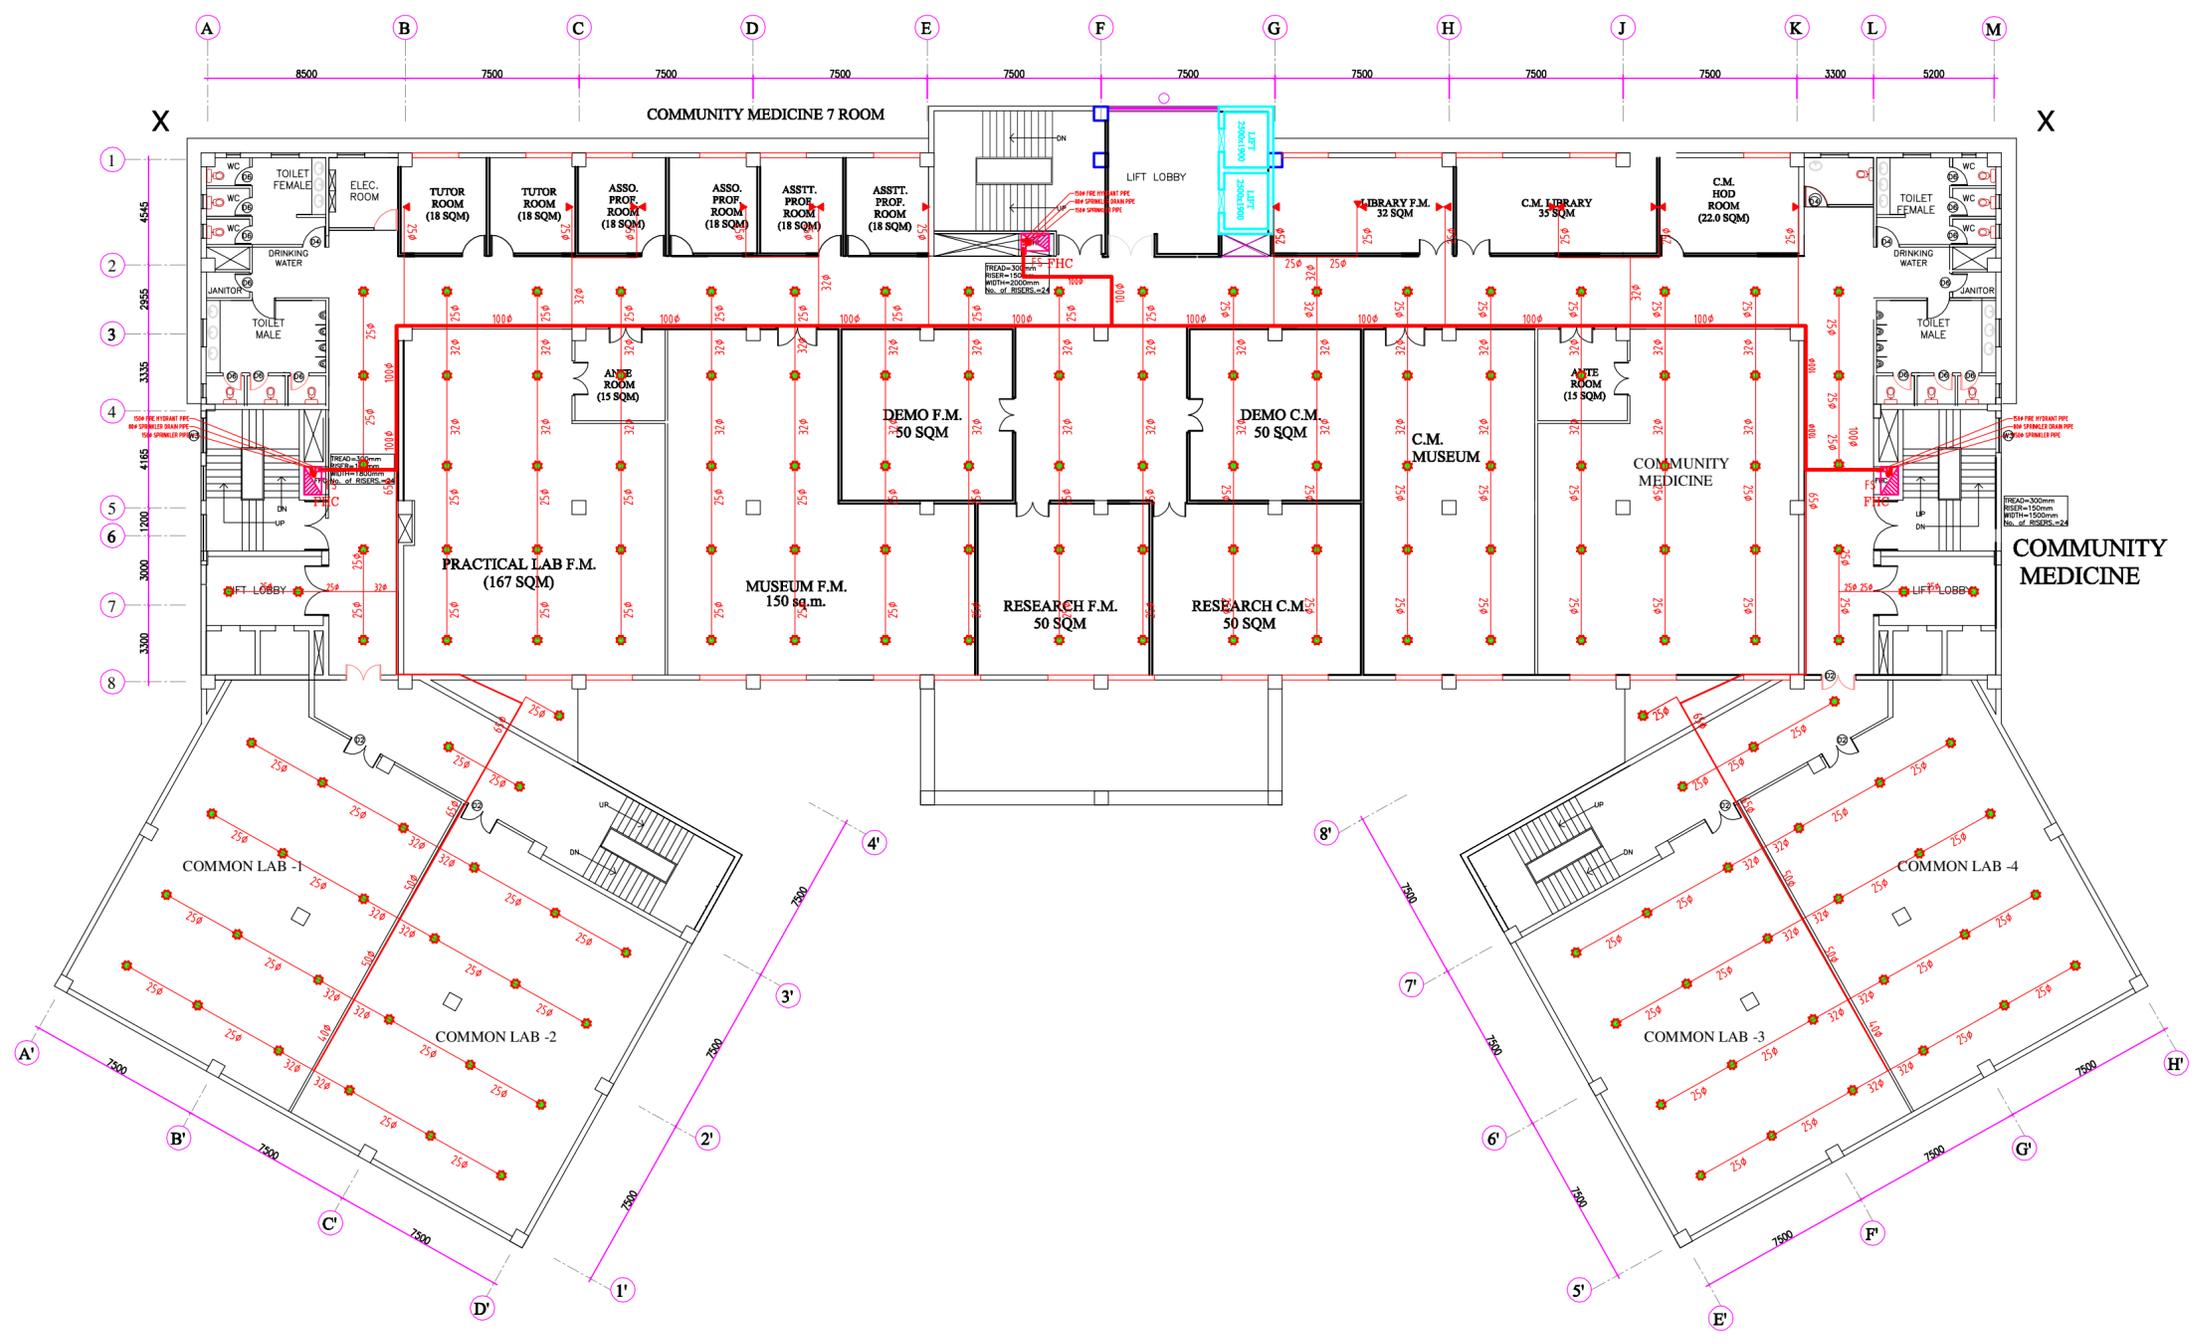

PRODUCED BY AN AUTODESK EDUCATIONAL PRODUCT

PRODUCED BY AN AUTODESK EDUCATIONAL PRODUCT

This drawing with all its contents is the sole intellectual property of the Hospital Services Consultancy Corporation (India) Ltd. Copying of this drawing or part thereof, or its use in any form whatsoever without the written permission of HSCC is prohibited.

SNO.	TYPE	SIZE OF OPENINGS	CILL LEVEL	LINTEL LEVEL	REMARKS
1	D	2400 X 2400	000	2400	
2	D1	1800 X 2100	000	2200	
3	D2	1500 X 2100	000	2200	
4	D3	1200 X 2100	000	2200	
5	D4	1000 X 2100	000	2200	
6	D5	900 X 2100	000	2200	
7	D6	800 X 2100	000	2200	
8	SW	1500 X 1500	1800	3300	
9	W1	2000 X 1500	900	2400	
10	W2	2400 X 1500	900	2400	
11	V1	600 X 900	1500	2400	
12	V2	1200 X 900	1500	2400	
13	GZ	1500 X 20700	900	21600	

NOTES

- ALL DIMENSIONS ON THIS DRAWING ARE IN MM UNLESS OTHERWISE SPECIFIED.
- ONLY WRITTEN DIMENSIONS ARE TO BE FOLLOWED. DRAWINGS SHOULD NOT BE SCALED UNDER ANY CIRCUMSTANCES.
- ARTIFICIAL LIGHT & MECHANICAL VENTILATION SHALL BE PROVIDED AS PER PROVISION OF NBC OF INDIA.
- THE BUILDING IS CENTRALLY AIR CONDITIONED.
- ALL THE HATCHED WALLS IN THE TOILET TO BE 2100mm HIGH.

PROJECT

PROPOSED MEDICAL COLLEGE, NAHARLAGUN, ARUNACHAL PRADESH

TITLE PHE

TENDER DRAWING

FIRST FLOOR PLAN

OWNER SIGNATURE

ARCHITECT SIGNATURE


HSCC/---/CHAMBA/SD/TB/FF-02/R0

JOB NO.	1:130	JUNE'16
	SCALE	DATE

App. By.	Checked By	Prep. By
----------	------------	----------

HSCC (INDIA) LIMITED
(A GOVERNMENT OF INDIA ENTERPRISES)

HSCC
NEW DELHI INDIA

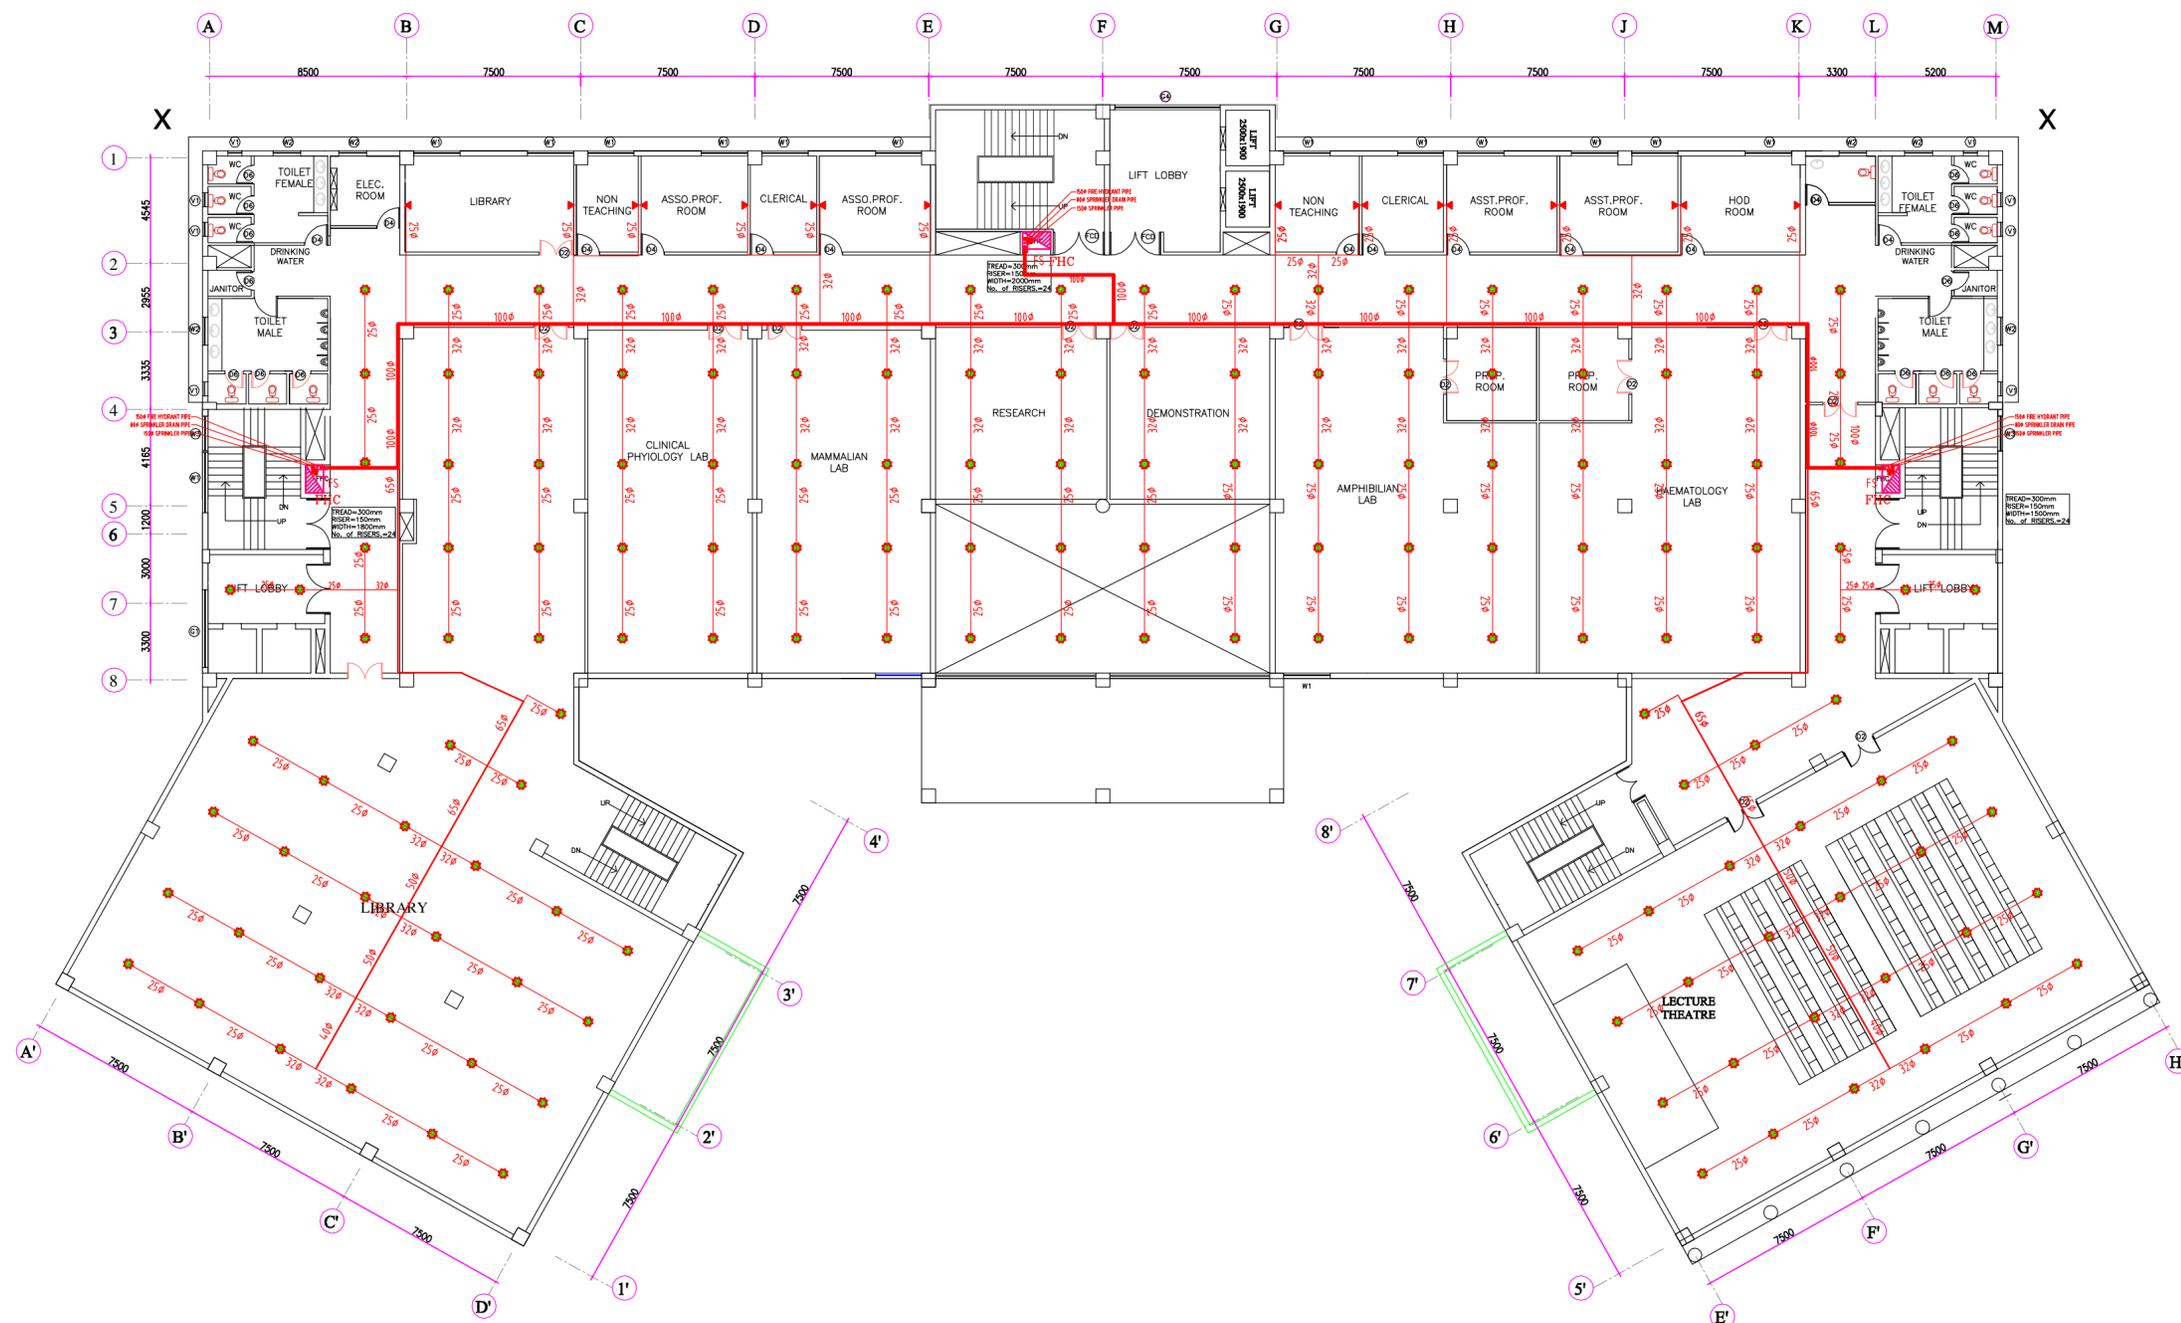

**PLAN AT LEVEL +1
PHYSIOLOGY**

PRODUCED BY AN AUTODESK EDUCATIONAL PRODUCT

PRODUCED BY AN AUTODESK EDUCATIONAL PRODUCT

This drawing with all its contents is the sole intellectual property of the Hospital Services Consultancy Corporation (India) Ltd. Copying or its use in any form whatsoever without the written permission of HSCC is prohibited.

SNO.	TYPE	SIZE OF OPENINGS	CILL LEVEL	LINTEL LEVEL	REMA
1	D	2400 X 2400	000	2400	
2	D1	1800 X 2100	000	2200	
3	D2	1500 X 2100	000	2200	
4	D3	1200 X 2100	000	2200	
5	D4	1000 X 2100	000	2200	
6	D5	900 X 2100	000	2200	
7	D6	800 X 2100	000	2200	
8	SW	1500 X 1500	1800	3300	
9	W1	2000 X 1500	900	2400	
10	W2	2400 X 1500	900	2400	
11	Y1	600 X 900	1500	2400	
12	Y2	1200 X 900	1500	2400	
13	GZ	1500 X 20700	900	21600	

NOTES

- ALL DIMENSIONS ON THIS DRAWING ARE IN MM UNLESS OTHERWISE SPECIFIED.
- ONLY WRITTEN DIMENSIONS ARE TO BE FOLLOWED. DRAWINGS SHOULD NOT BE SCALED UNDER ANY CIRCUMSTANCES.
- ARTIFICIAL LIGHT & MECHANICAL VENTILATION SHALL BE PROVIDED AS PER PROVISION OF NBC OF INDIA.
- THE BUILDING IS CENTRALLY AIR CONDITIONED.
- ALL THE HATCHED WALLS IN THE TOILET TO BE 2100mm HIGH.

PROJECT

PROPOSED MEDICAL COLLEGE, NAHARLAGUN, ARUNACHAL PRADESH

**TITLE | PHE
TENDER DRAWING
FOURTH FLOOR PLAN**

OWNER SIGNATURE

ARCHITECT SIGNATURE

HSCC/---/CHAMBA/SD/TB/FF-05/R0


JOB NO.	1:130	JUNE'16
	SCALE	DATE

App. By.	Checked By	Prep. By
----------	------------	----------

HSCC (INDIA) LIMITED
(A GOVERNMENT OF INDIA ENTERPRISES)

HSCC

NEW DELHI INDIA

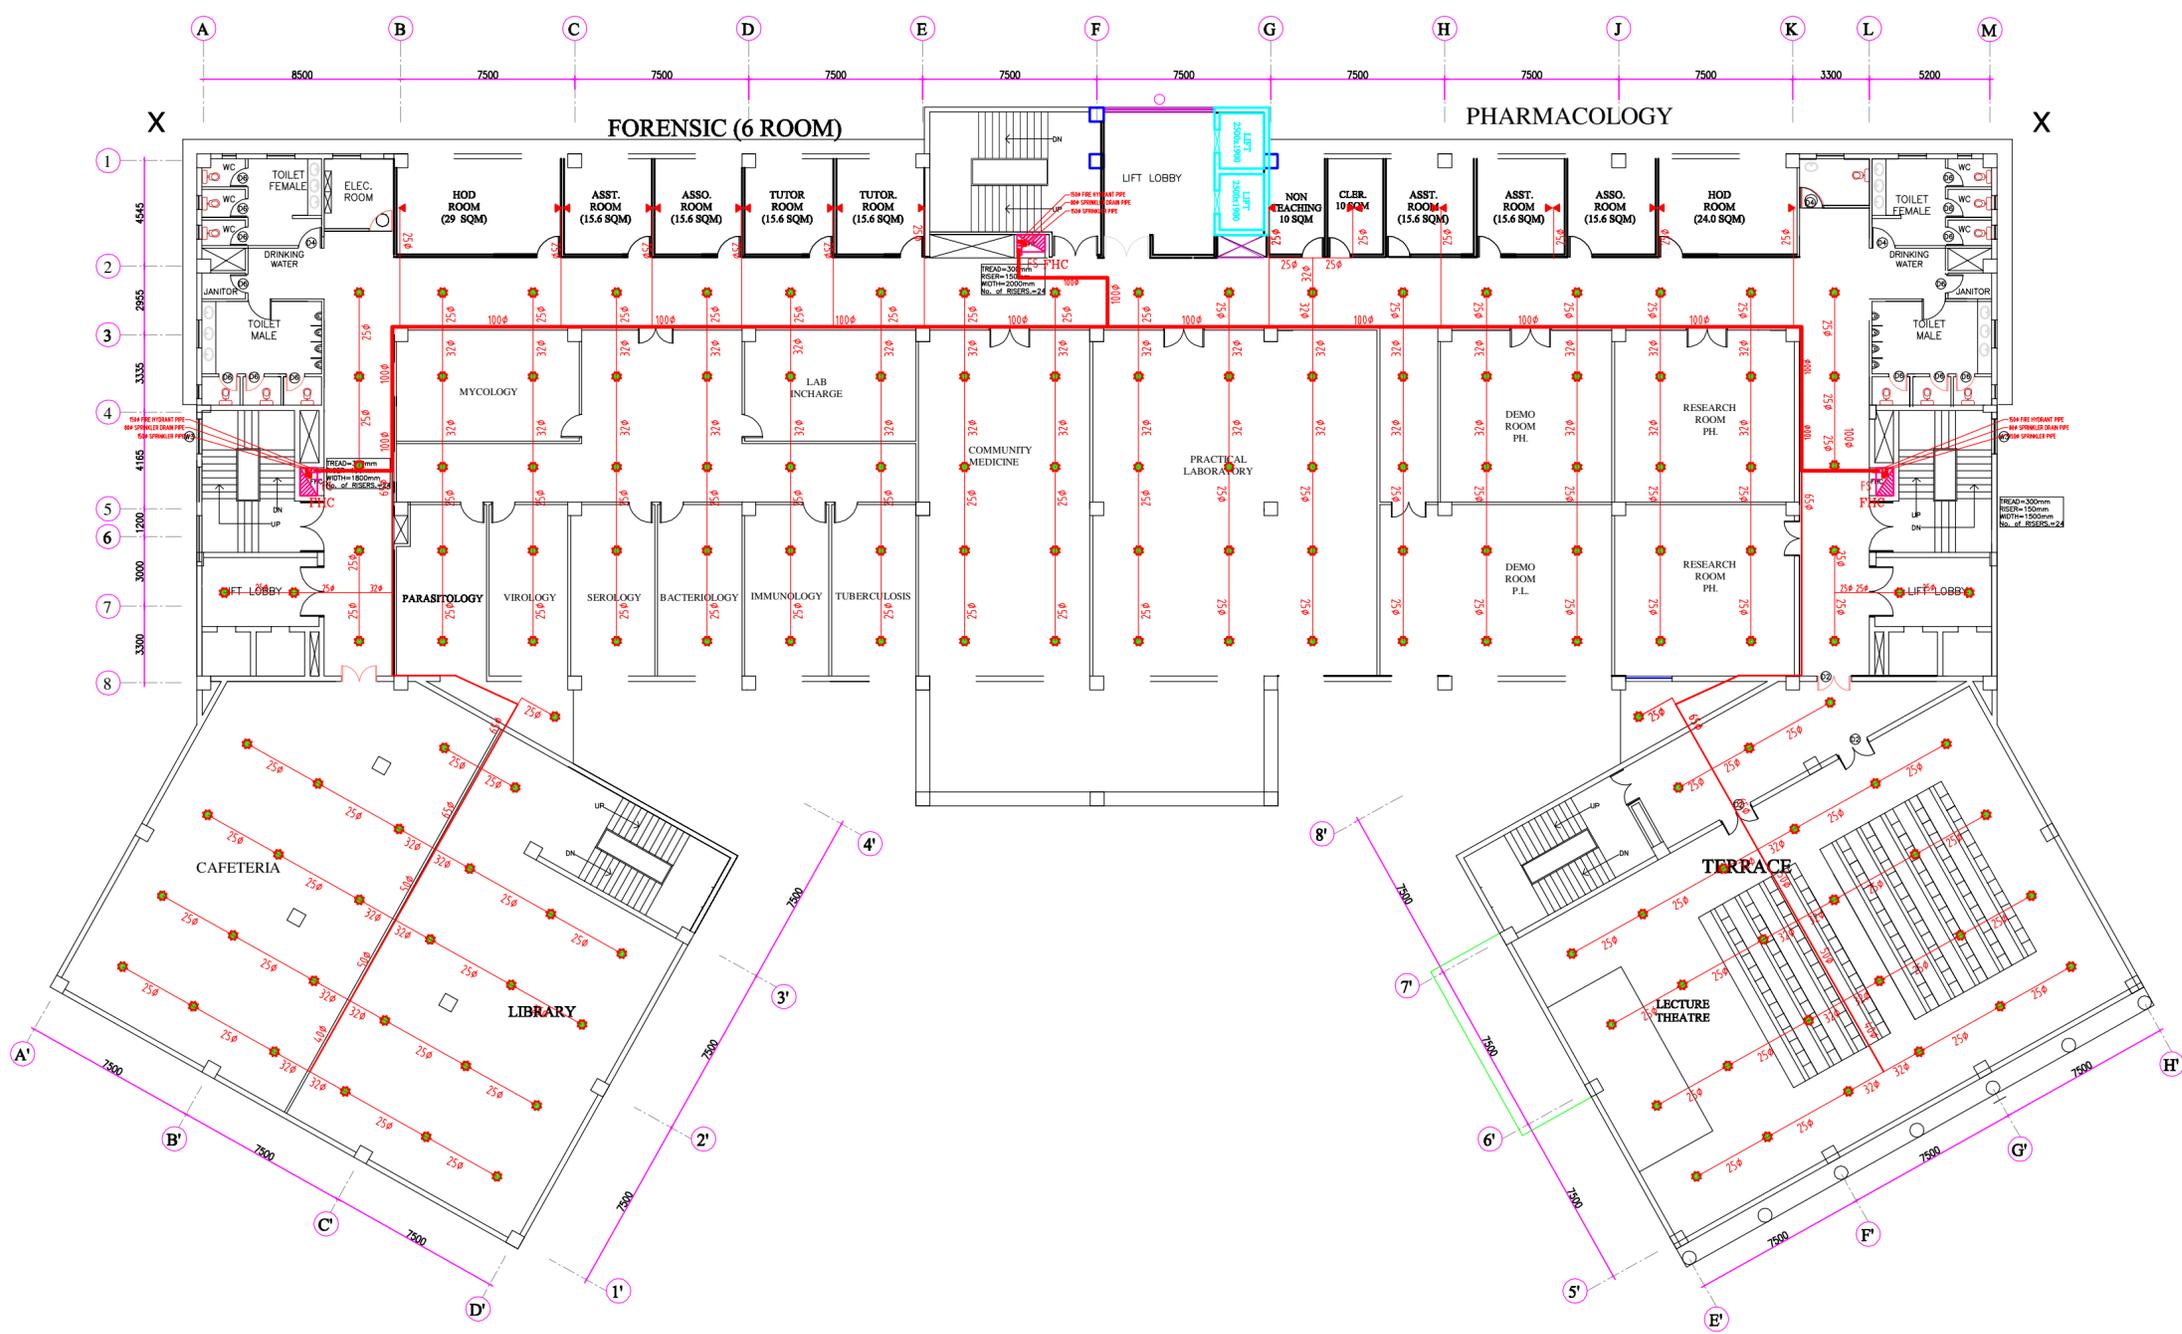

**PLAN AT LEVEL +4
MICROBIOLOGY**

PRODUCED BY AN AUTODESK EDUCATIONAL PRODUCT

PRODUCED BY AN AUTODESK EDUCATIONAL PRODUCT

This drawing with all its contents is the sole intellectual property of the Hospital Services Consultancy Corporation (India) Ltd. Copying of this drawing or part thereof, or its use in any form whatsoever without the written permission of HSCC is prohibited.

SNO.	TYPE	SIZE OF OPENINGS	CILL LEVEL	LUNTEL LEVEL	REMARKS
1	D	2400 X 2400	000	2400	
2	D1	1800 X 2100	000	2200	
3	D2	1500 X 2100	000	2200	
4	D3	1200 X 2100	000	2200	
5	D4	1000 X 2100	000	2200	
6	D5	900 X 2100	000	2200	
7	D6	800 X 2100	000	2200	
8	SW	1500 X 1500	1800	3300	
9	W1	2000 X 1500	900	2400	
10	W2	2400 X 1500	900	2400	
11	V1	600 X 900	1500	2400	
12	V2	1200 X 900	1500	2400	
13	GZ	1500 X 20700	900	21600	

NOTES

- ALL DIMENSIONS ON THIS DRAWING ARE IN MM UNLESS OTHERWISE SPECIFIED.
- ONLY WRITTEN DIMENSIONS ARE TO BE FOLLOWED. DRAWINGS SHOULD NOT BE SCALED UNDER ANY CIRCUMSTANCES.
- ARTIFICIAL LIGHT & MECHANICAL VENTILATION SHALL BE PROVIDED AS PER PROVISION OF NBC OF INDIA.
- THE BUILDING IS CENTRALLY AIR CONDITIONED.
- ALL THE HATCHED WALLS IN THE TOILET TO BE 2100mm HIGH.

PROJECT

PROPOSED MEDICAL COLLEGE, NAHARLAGUN, ARUNACHAL PRADESH

**TITLE PHE
TENDER DRAWING
GROUND FLOOR PLAN**

OWNER SIGNATURE

ARCHITECT SIGNATURE

HSCC/---/CHAMBA/SD/TB/FF-01/R0


JOB NO.	1:130	JUNE'16
	SCALE	DATE

App. By.	Checked By	Prep. By
----------	------------	----------

HSCC (INDIA) LIMITED
(A GOVERNMENT OF INDIA ENTERPRISES)

HSCC

NEW DELHI INDIA

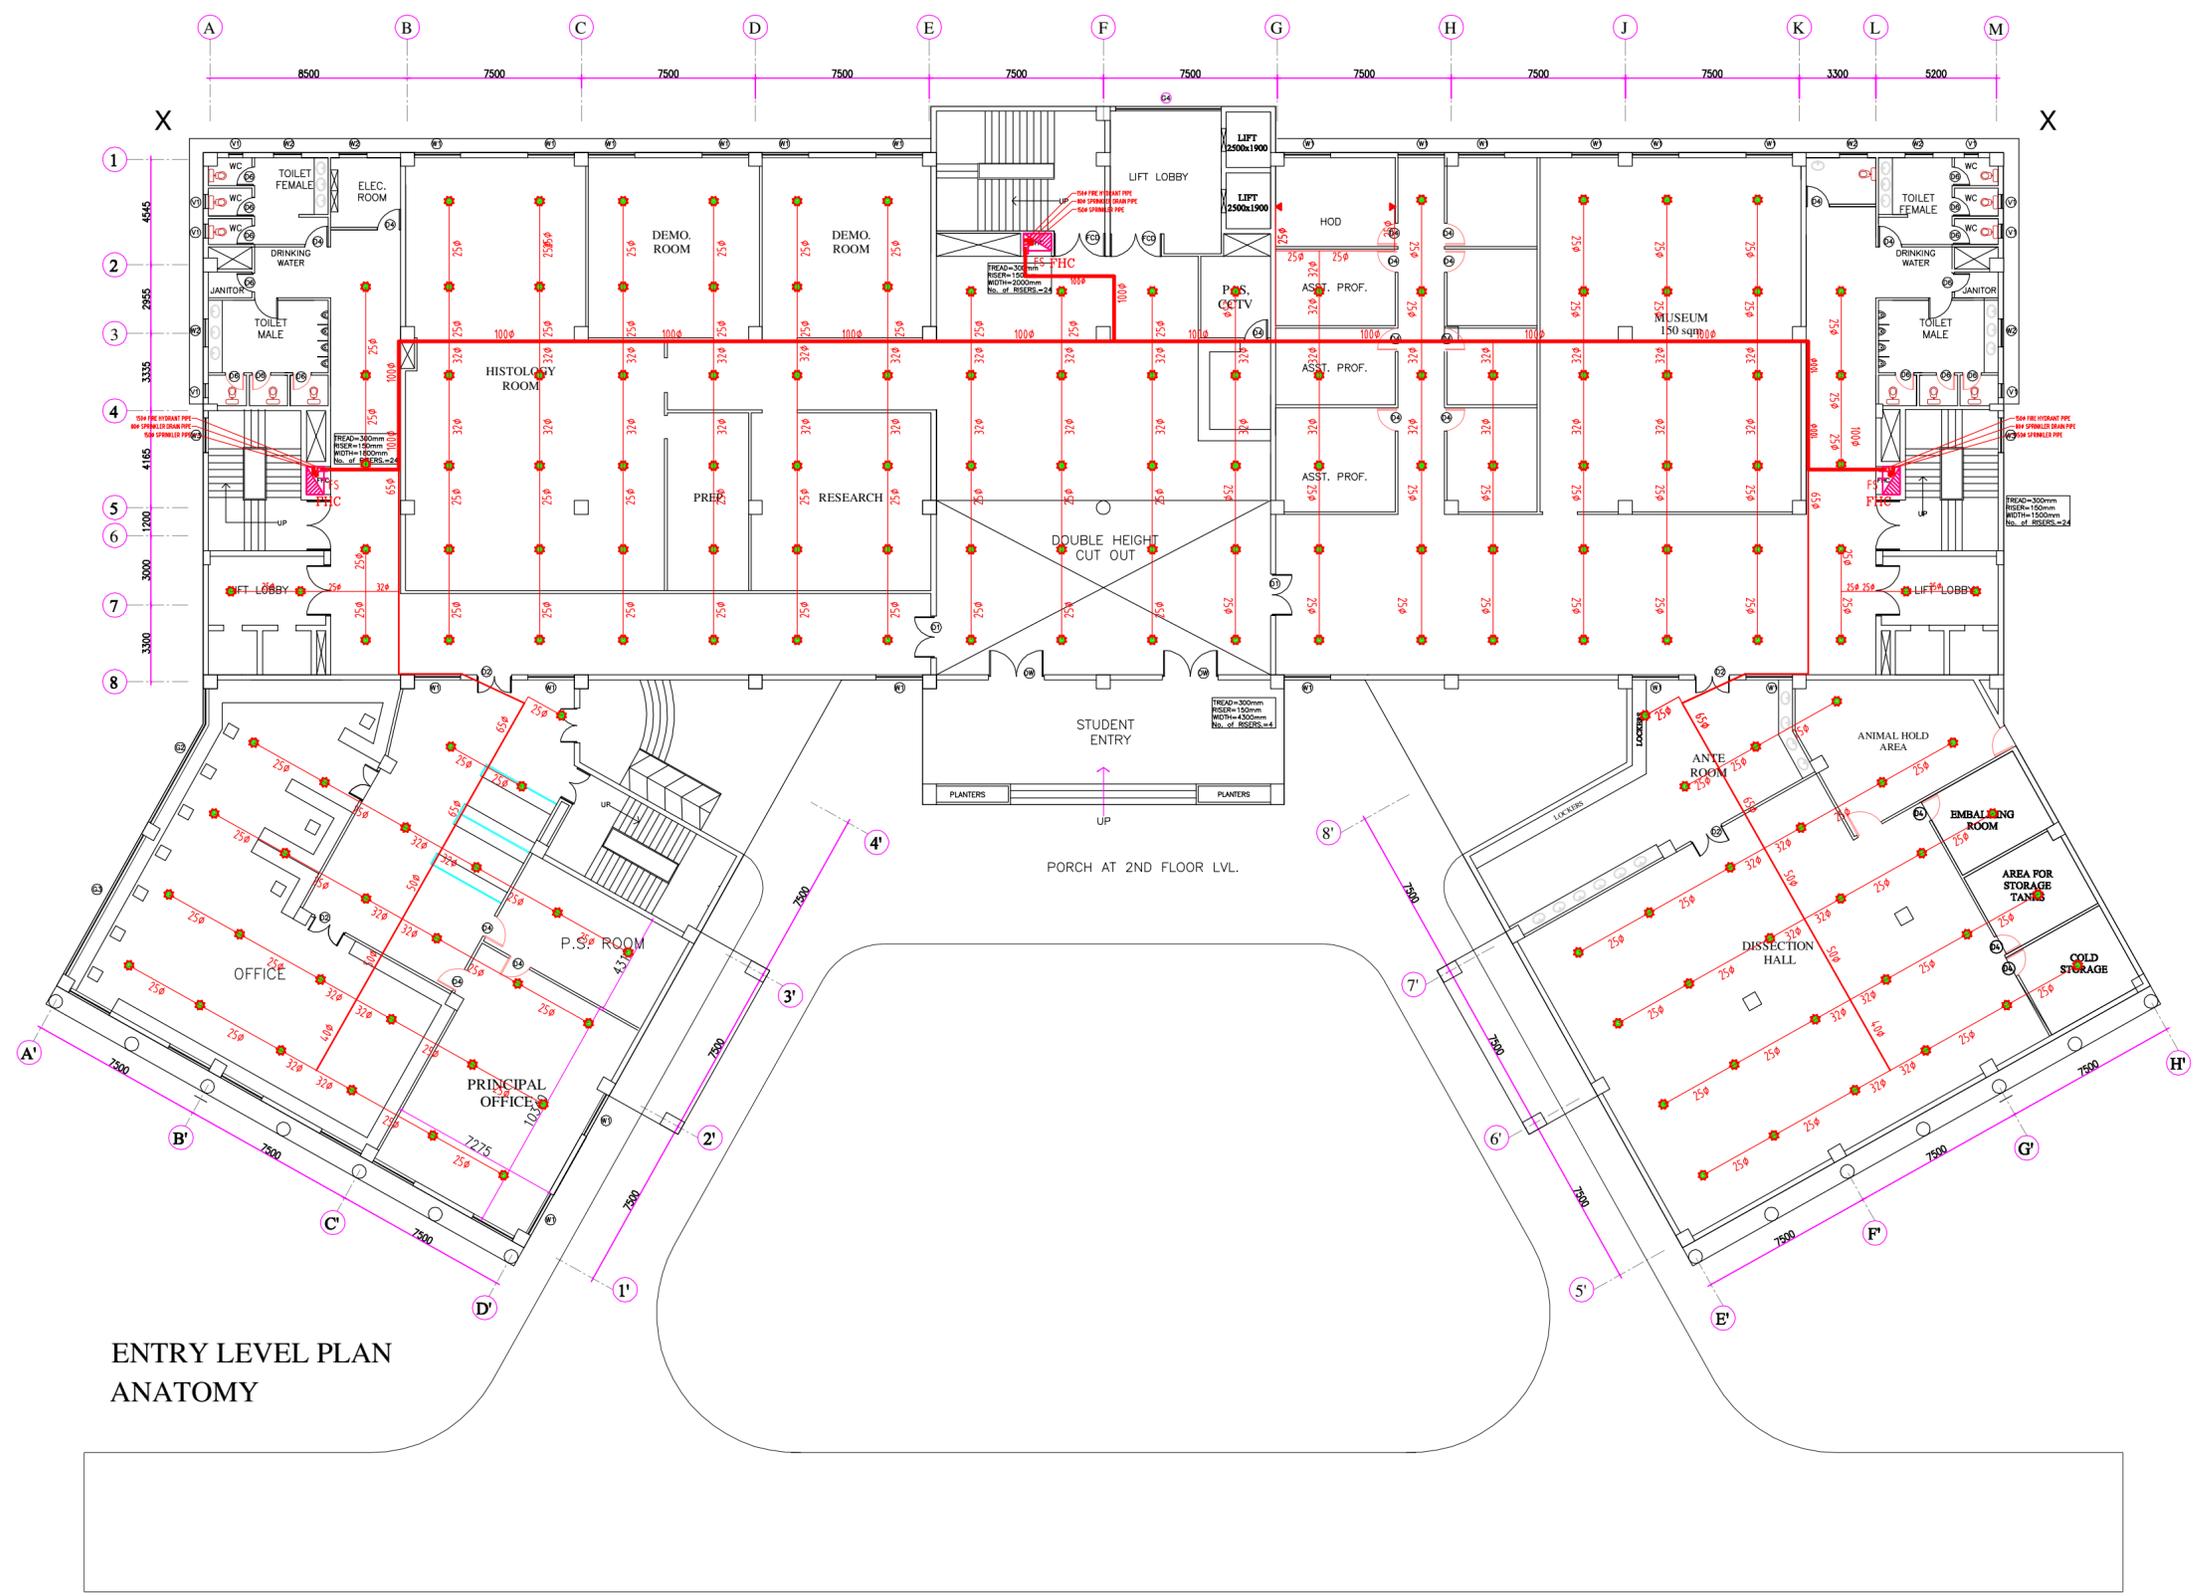

**ENTRY LEVEL PLAN
ANATOMY**

This drawing with all its contents is the sole intellectual property of the Hospital Services Consultancy Corporation (India) Ltd. Copying of this drawing or part thereof, or its use in any form whatsoever without the written permission of HSCC is prohibited.

SNO.	TYPE	SIZE OF OPENINGS	CILL LEVEL	LINTEL LEVEL	REMARKS
1	D	2400 X 2400	000	2400	
2	D1	1800 X 2100	000	2200	
3	D2	1500 X 2100	000	2200	
4	D3	1200 X 2100	000	2200	
5	D4	1000 X 2100	000	2200	
6	D5	900 X 2100	000	2200	
7	D6	800 X 2100	000	2200	
8	SW	1500 X 1500	1800	3300	
9	W1	2000 X 1500	900	2400	
10	W2	2400 X 1500	900	2400	
11	V1	600 X 900	1500	2400	
12	V2	1200 X 900	1500	2400	
13	GZ	1500 X 20700	900	21600	

NOTES

- ALL DIMENSIONS ON THIS DRAWING ARE IN MM UNLESS OTHERWISE SPECIFIED.
- ONLY WRITTEN DIMENSIONS ARE TO BE FOLLOWED. DRAWINGS SHOULD NOT BE SCALED UNDER ANY CIRCUMSTANCES.
- ARTIFICIAL LIGHT & MECHANICAL VENTILATION SHALL BE PROVIDED AS PER PROVISION OF NBC OF INDIA.
- THE BUILDING IS CENTRALLY AIR CONDITIONED.
- ALL THE HATCHED WALLS IN THE TOILET TO BE 2100mm HIGH.

PROJECT

PROPOSED MEDICAL COLLEGE, NAHARLAGUN, ARUNACHAL PRADESH

**TITLE PHE
TENDER DRAWING
SECOND FLOOR PLAN**

OWNER SIGNATURE

ARCHITECT SIGNATURE

HSCC/---/CHAMBA/SD/TB/FF03/R0


JOB NO.	1:130	JUNE'16
	SCALE	DATE

App. By.	Checked By	Prep. By
----------	------------	----------

HSCC (INDIA) LIMITED
(A GOVERNMENT OF INDIA ENTERPRISES)

HSCC

NEW DELHI INDIA

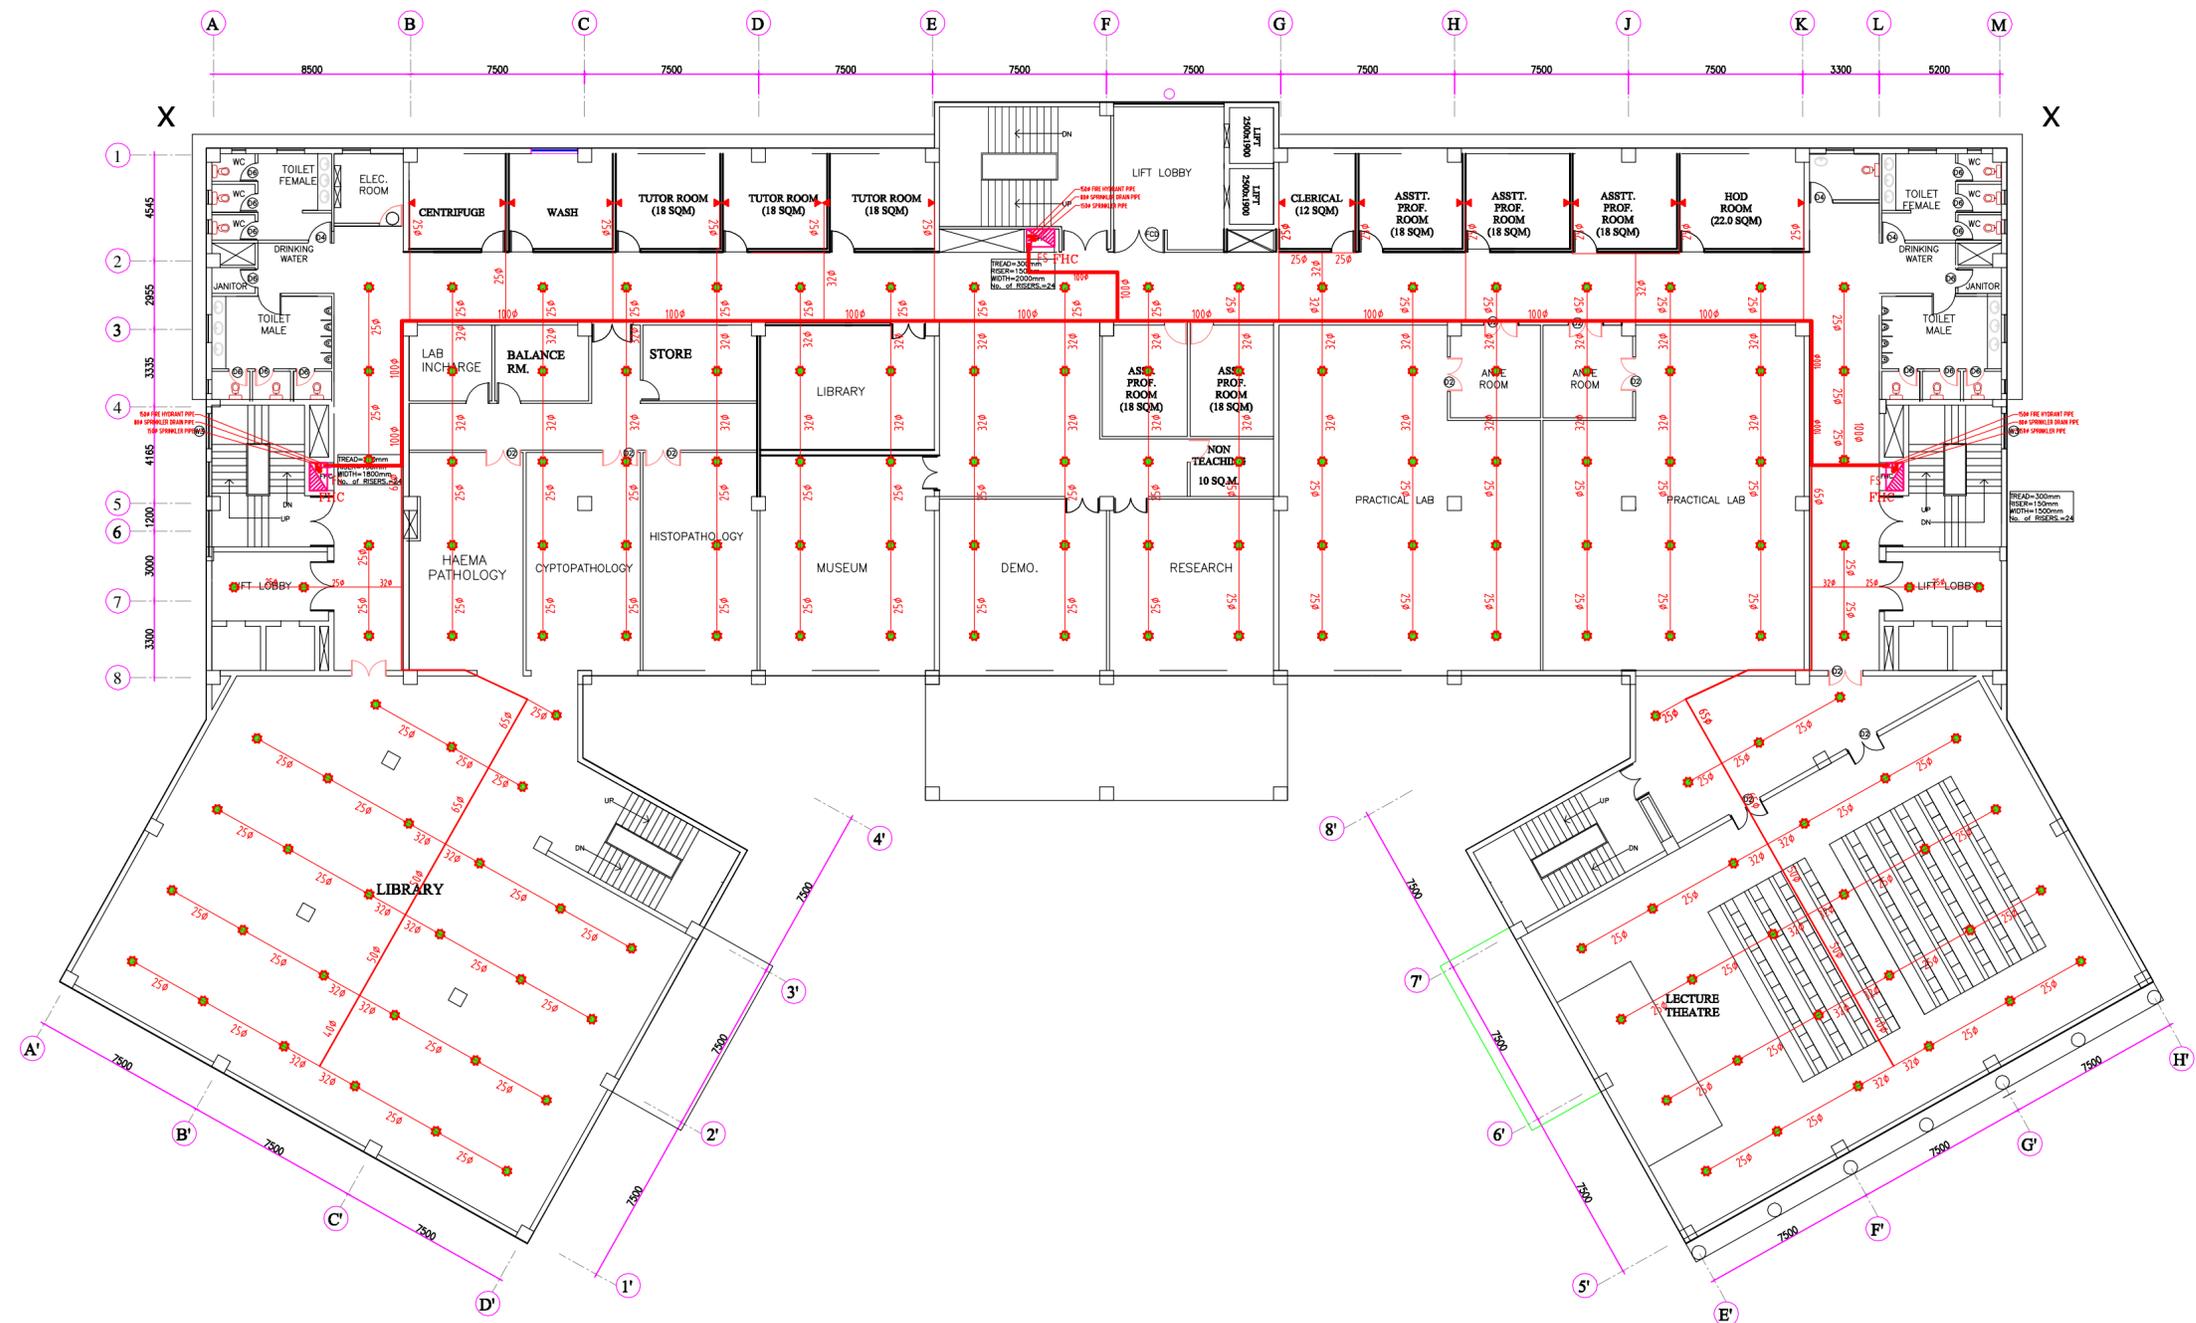

**PLAN AT LEVEL +2
PATHOLOGY**

This drawing with all its contents is the sole intellectual property of the Hospital Services Consultancy Corporation (India) Ltd. Copying of this drawing or part thereof, or its use in any form whatsoever without the written permission of HSCC is prohibited.

SNO.	TYPE	SIZE OF OPENINGS	CILL LEVEL	LUNTEL LEVEL	REMARKS
1	D	2400 X 2400	000	2400	
2	D1	1800 X 2100	000	2200	
3	D2	1500 X 2100	000	2200	
4	D3	1200 X 2100	000	2200	
5	D4	1000 X 2100	000	2200	
6	D5	900 X 2100	000	2200	
7	D6	800 X 2100	000	2200	
8	SW	1500 X 1500	1800	3300	
9	W1	2000 X 1500	900	2400	
10	W2	2400 X 1500	900	2400	
11	V1	600 X 900	1500	2400	
12	V2	1200 X 900	1500	2400	
13	GZ	1500 X 20700	900	21600	

NOTES

- ALL DIMENSIONS ON THIS DRAWING ARE IN MM UNLESS OTHERWISE SPECIFIED.
- ONLY WRITTEN DIMENSIONS ARE TO BE FOLLOWED. DRAWINGS SHOULD NOT BE SCALED UNDER ANY CIRCUMSTANCES.
- ARTIFICIAL LIGHT & MECHANICAL VENTILATION SHALL BE PROVIDED AS PER PROVISION OF NBC OF INDIA.
- THE BUILDING IS CENTRALLY AIR CONDITIONED.
- ALL THE HATCHED WALLS IN THE TOILET TO BE 2100mm HIGH.

PROJECT

PROPOSED MEDICAL COLLEGE, NAHARLAGUN, ARUNACHAL PRADESH

TITLE PHE TENDER DRAWING

SIXTH & TERRACE FLOOR PLAN

OWNER SIGNATURE

ARCHITECT SIGNATURE

HSCC/---/CHAMBA/SD/TB/FF-07/R0


JOB NO.	1:130	JUNE'16
	SCALE	DATE

App. By.	Checked By	Prep. By
----------	------------	----------

HSCC (INDIA) LIMITED
(A GOVERNMENT OF INDIA ENTERPRISES)

HSCC

NEW DELHI INDIA

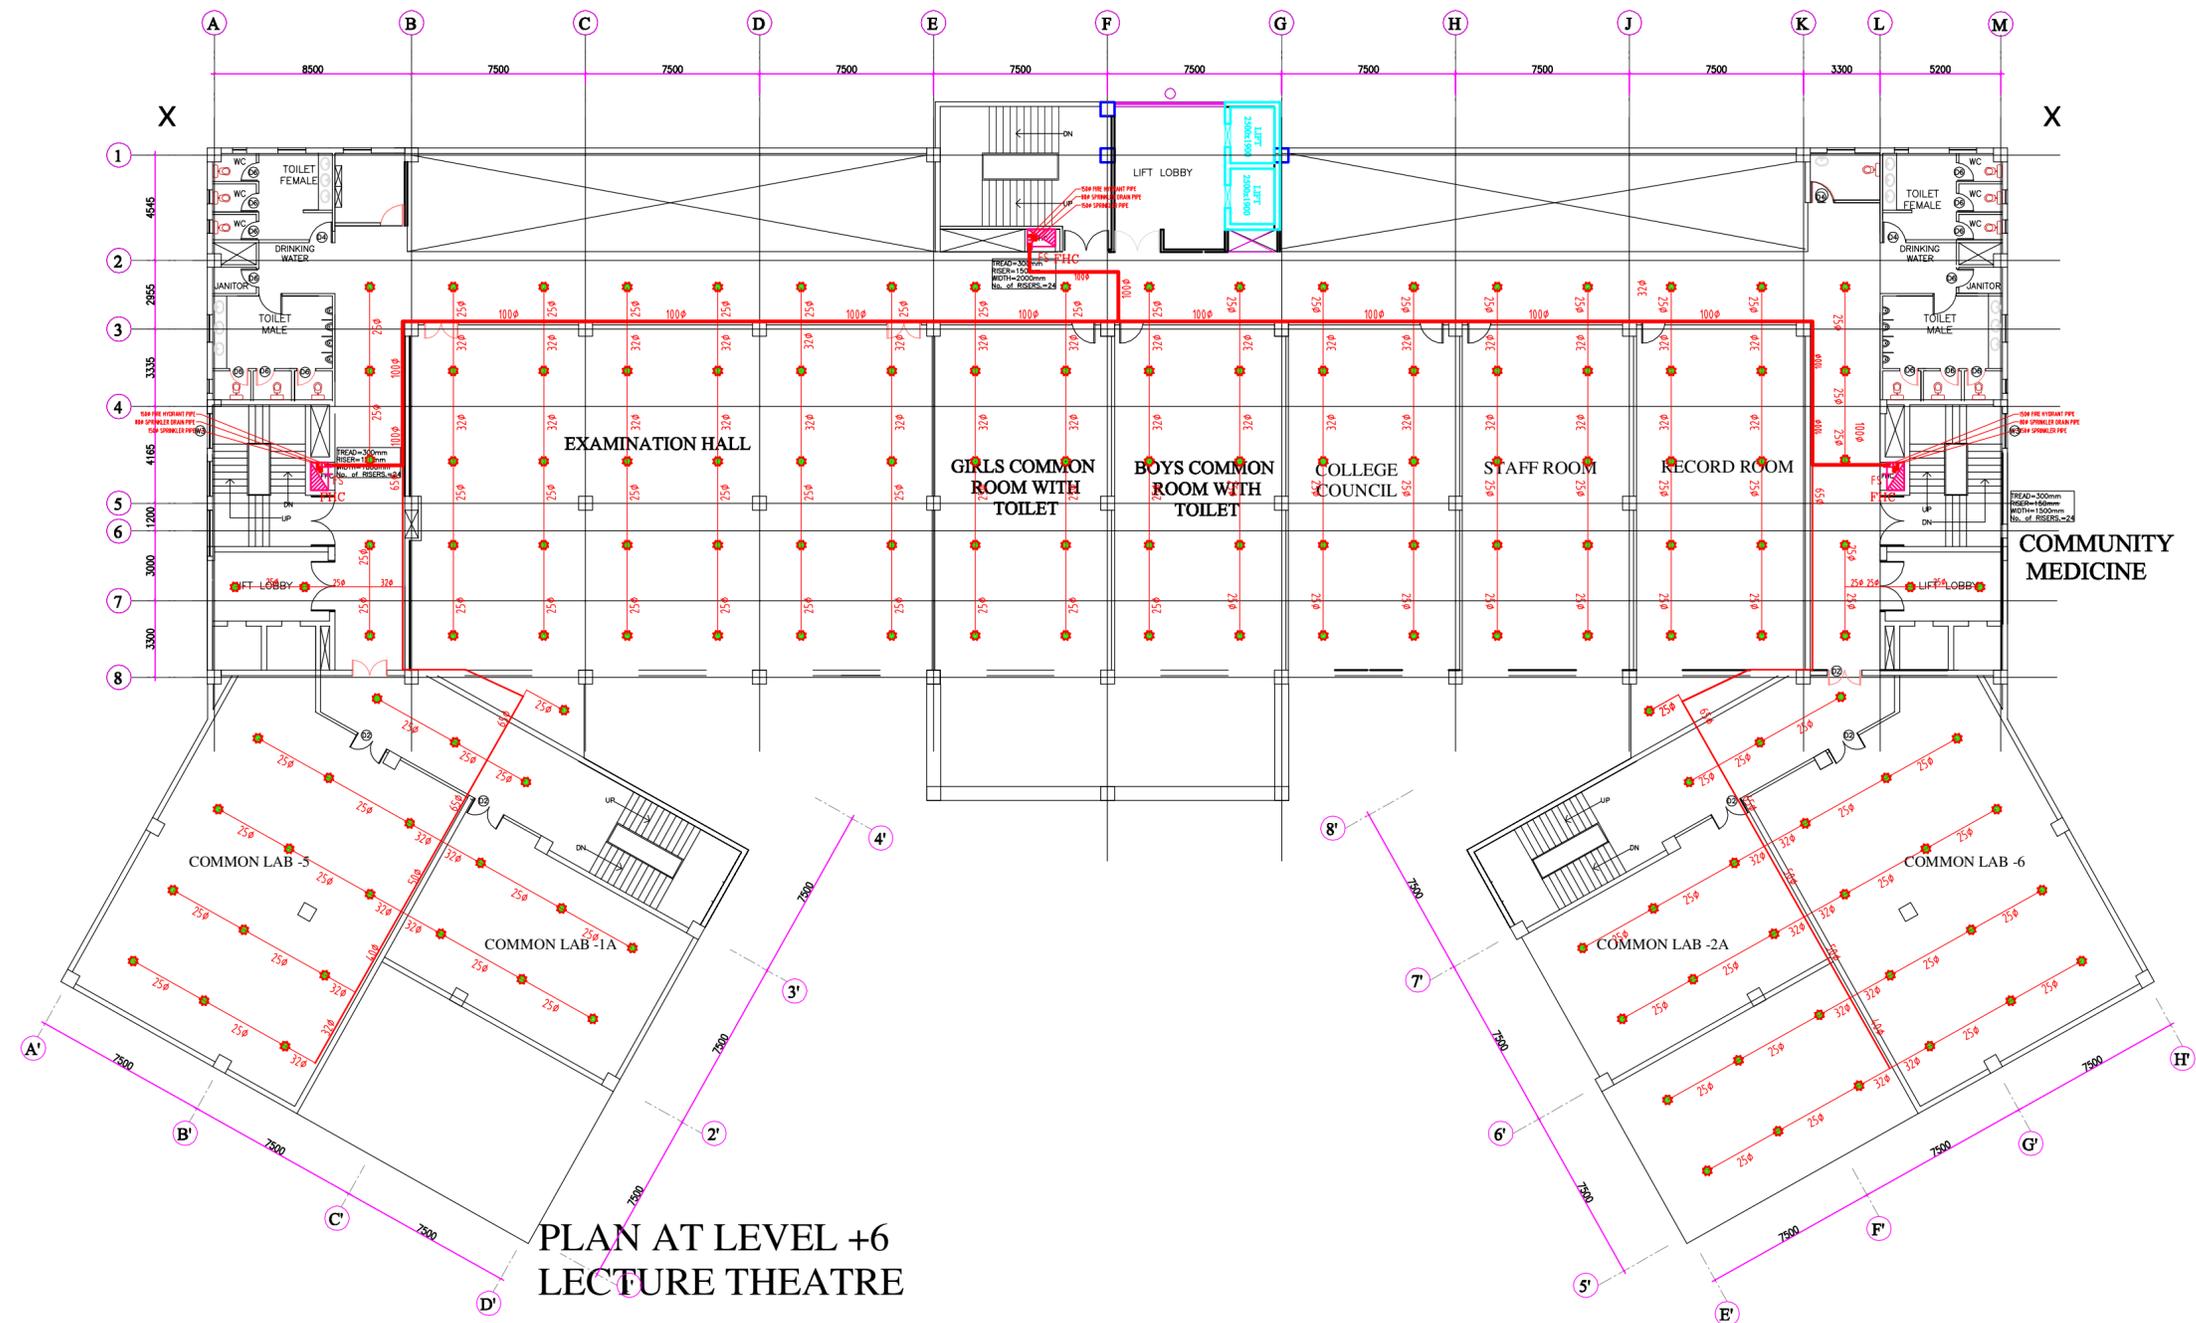

**PLAN AT LEVEL +6
LECTURE THEATRE**

This drawing with all its contents is the sole intellectual property of the Hospital Services Consultancy Corporation (India) Ltd. Copying or its use in any form whatsoever without the written permission of HSCC is prohibited.

SNO.	TYPE	SIZE OF OPENINGS	CILL LEVEL	LINTEL LEVEL	REMARKS
1	D	2400 X 2400	000	2400	
2	D1	1800 X 2100	000	2200	
3	D2	1500 X 2100	000	2200	
4	D3	1200 X 2100	000	2200	
5	D4	1000 X 2100	000	2200	
6	D5	900 X 2100	000	2200	
7	D6	800 X 2100	000	2200	
8	SW	1500 X 1500	1800	3300	
9	W1	2000 X 1500	900	2400	
10	W2	2400 X 1500	900	2400	
11	V1	600 X 900	1500	2400	
12	V2	1200 X 900	1500	2400	
13	GZ	1500 X 20700	900	21600	

NOTES

- ALL DIMENSIONS ON THIS DRAWING ARE IN MM UNLESS OTHERWISE SPECIFIED.
- ONLY WRITTEN DIMENSIONS ARE TO BE FOLLOWED. DRAWINGS SHOULD NOT BE SCALED UNDER ANY CIRCUMSTANCES.
- ARTIFICIAL LIGHT & MECHANICAL VENTILATION SHALL BE PROVIDED AS PER PROVISION OF NBC OF INDIA.
- THE BUILDING IS CENTRALLY AIR CONDITIONED.
- ALL THE HATCHED WALLS IN THE TOILET TO BE 2100mm HIGH.

PROJECT

PROPOSED MEDICAL COLLEGE, NAHARLAGUN, ARUNACHAL PRADESH

TITLE PHE

TENDER DRAWING

THIRD FLOOR PLAN

OWNER SIGNATURE

ARCHITECT SIGNATURE

HSCC/---/CHAMBA/SD/TB/FF-04/R0

JOB NO.	1:130	JUNE'16
	SCALE	DATE

App. By.	Checked By	Prep. By
----------	------------	----------

HSCC (INDIA) LIMITED
(A GOVERNMENT OF INDIA ENTERPRISES)

HSCC
NEW DELHI INDIA

