

This drawing with all its contents is the sole intellectual property of the Hospital Services Consultancy Corporation (India) Ltd. Copying of this drawing or part thereof or its use in any form whatsoever without the written permission of HSCC is prohibited.

NOTES

REV	DATE	DESCRIPTION

REVISION

PROJECT

MEDICAL COLLEGE
AT NAHAN,
HIMACHAL PRADESH

TITLE

TENDER DRAWING
(SCHEME PURPOSE ONLY)

HVAC LAYOUT
TEACHING BLOCK
THIRD FLOOR

HSCC/D&E/HVAC/TEACH-BLK/AC-04
Drawing No.

Job No.	1:100 Scale	1.06.2015 Date
---------	----------------	-------------------


App by	Chkd. by	Prep. by
--------	----------	----------

HSCC (INDIA) LIMITED
(A GOVERNMENT OF INDIA ENTERPRISE)

HSCC
NEW DELHI INDIA

PRODUCED BY AN AUTODESK EDUCATIONAL PRODUCT

PRODUCED BY AN AUTODESK EDUCATIONAL PRODUCT

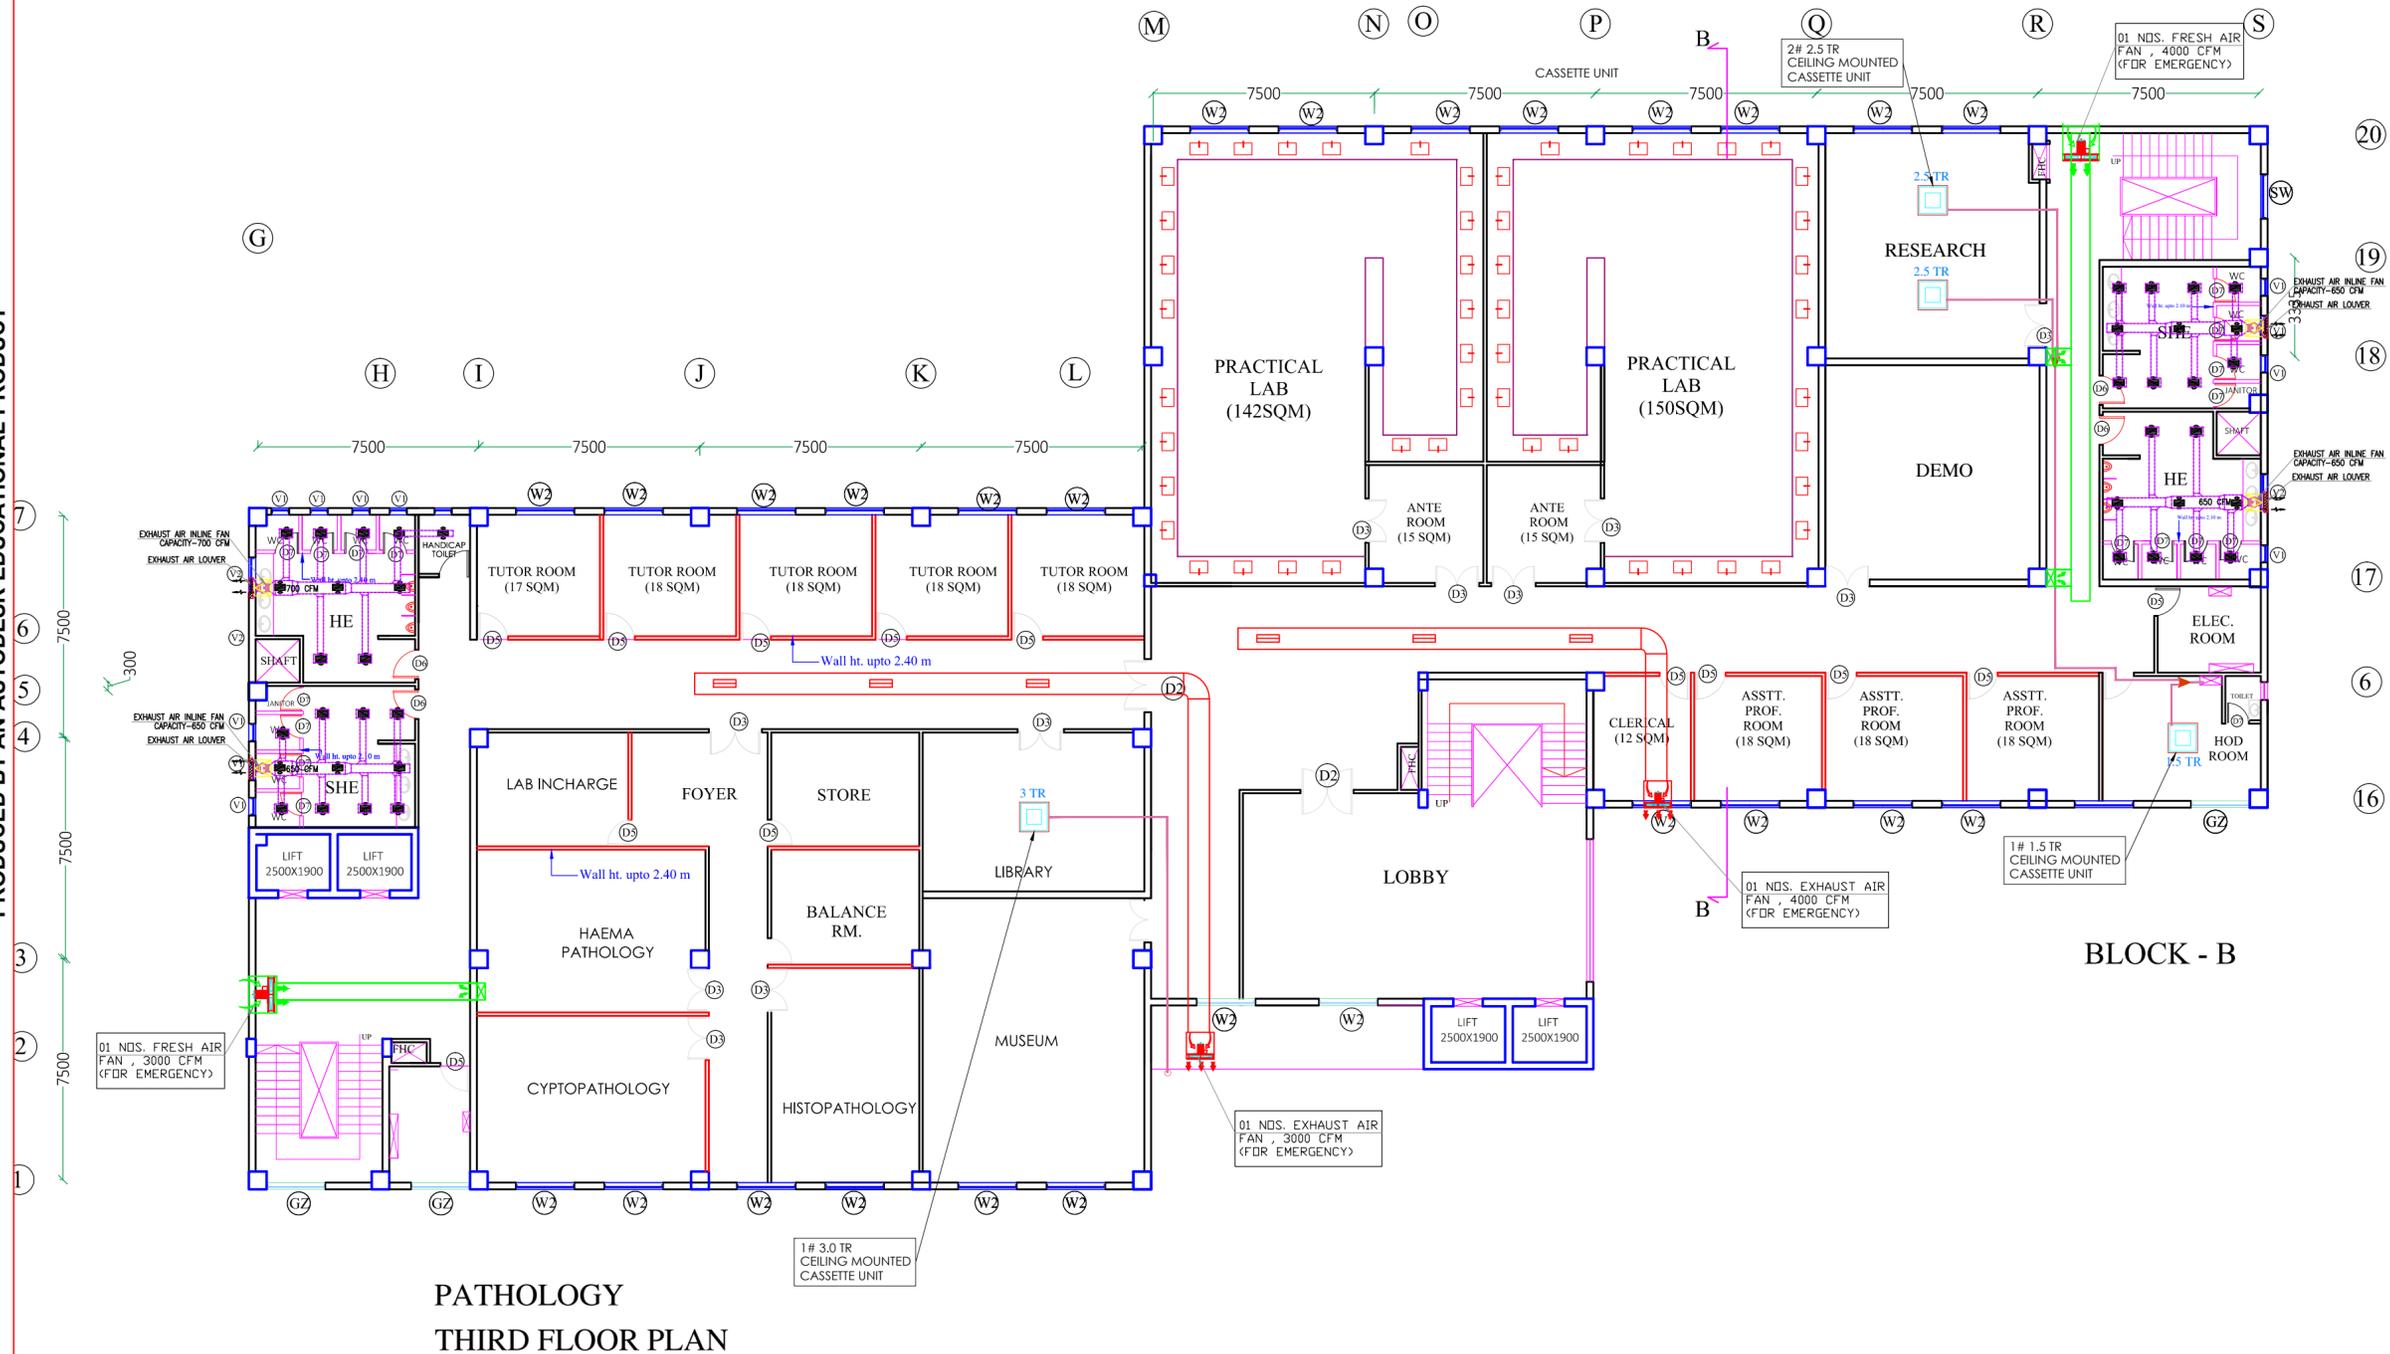

This drawing with all its contents is the sole intellectual property of the Hospital Services Consultancy Corporation (India) Ltd. Copying of this drawing or part thereof or its use in any form whatsoever without the written permission of HSCC is prohibited.

NOTES

REV	DATE	DESCRIPTION

REVISION

PROJECT

MEDICAL COLLEGE
AT NAHAN,
HIMACHAL PRADESH

TITLE

TENDER DRAWING
(SCHEME PURPOSE ONLY)

HVAC LAYOUT
TEACHING BLOCK
FOURTH FLOOR

HSCC/D&E/HVAC/TEACH-BLK/AC-05
Drawing No.


Job No.	1:100 Scale	1.06.2015 Date
---------	----------------	-------------------

App by	Chkd. by	Prep. by
--------	----------	----------

HSCC (INDIA) LIMITED
(A GOVERNMENT OF INDIA ENTERPRISE)
HSCC
NEW DELHI INDIA

PRODUCED BY AN AUTODESK EDUCATIONAL PRODUCT


PRODUCED BY AN AUTODESK EDUCATIONAL PRODUCT

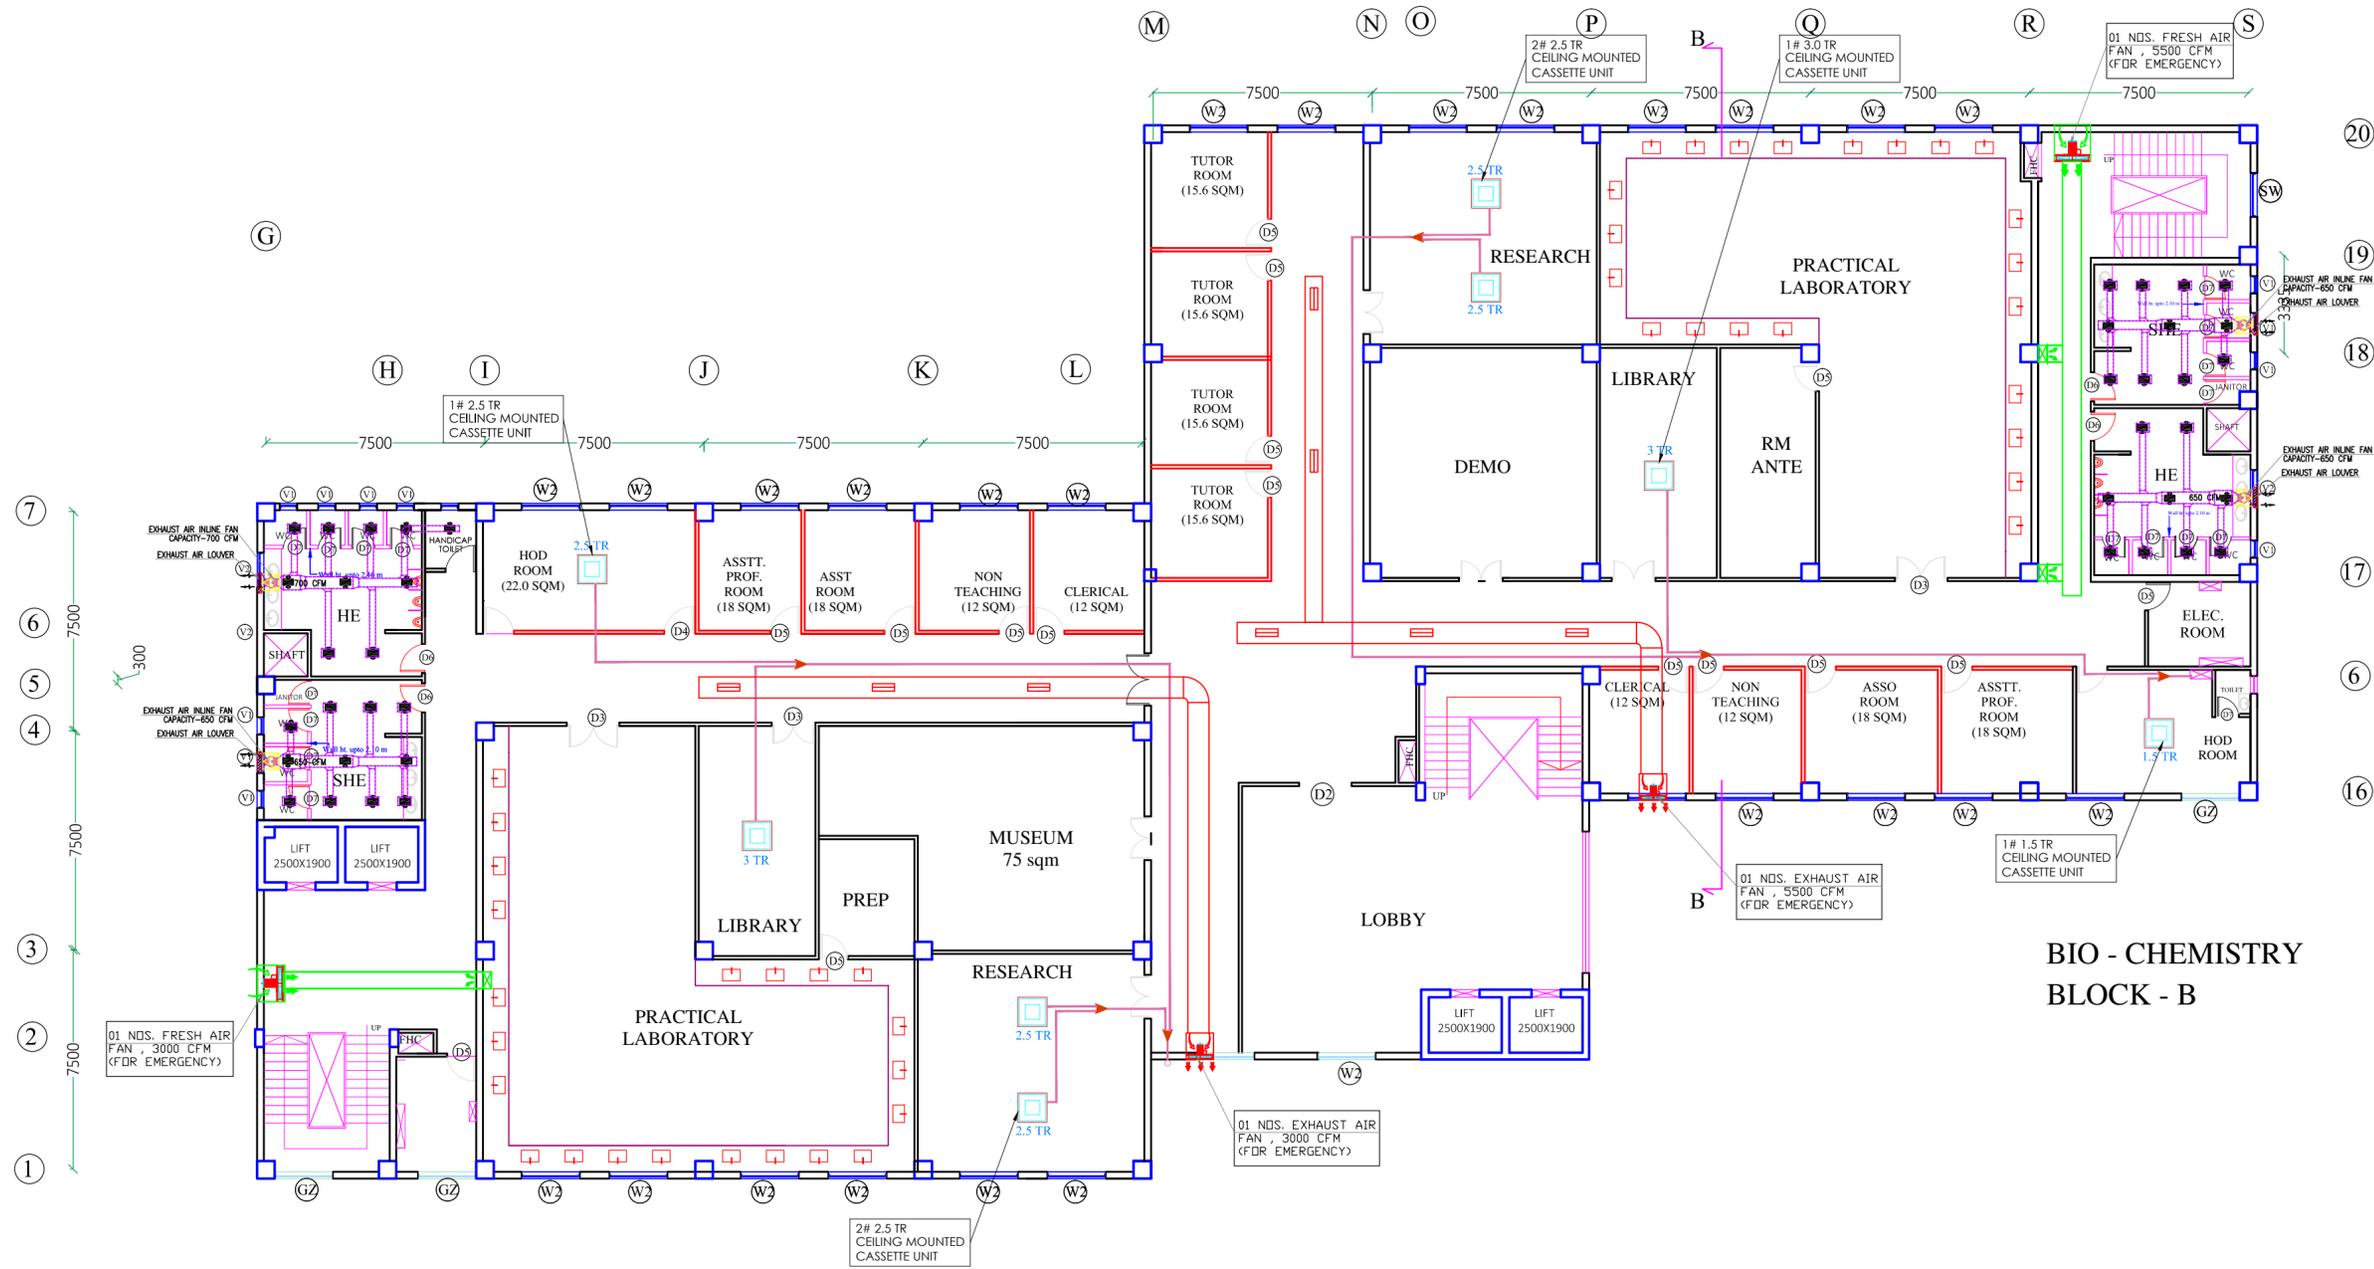

MICROBIOLOGY
FOURTH FLOOR PLAN

BIO - CHEMISTRY
BLOCK - B

PRODUCED BY AN AUTODESK EDUCATIONAL PRODUCT

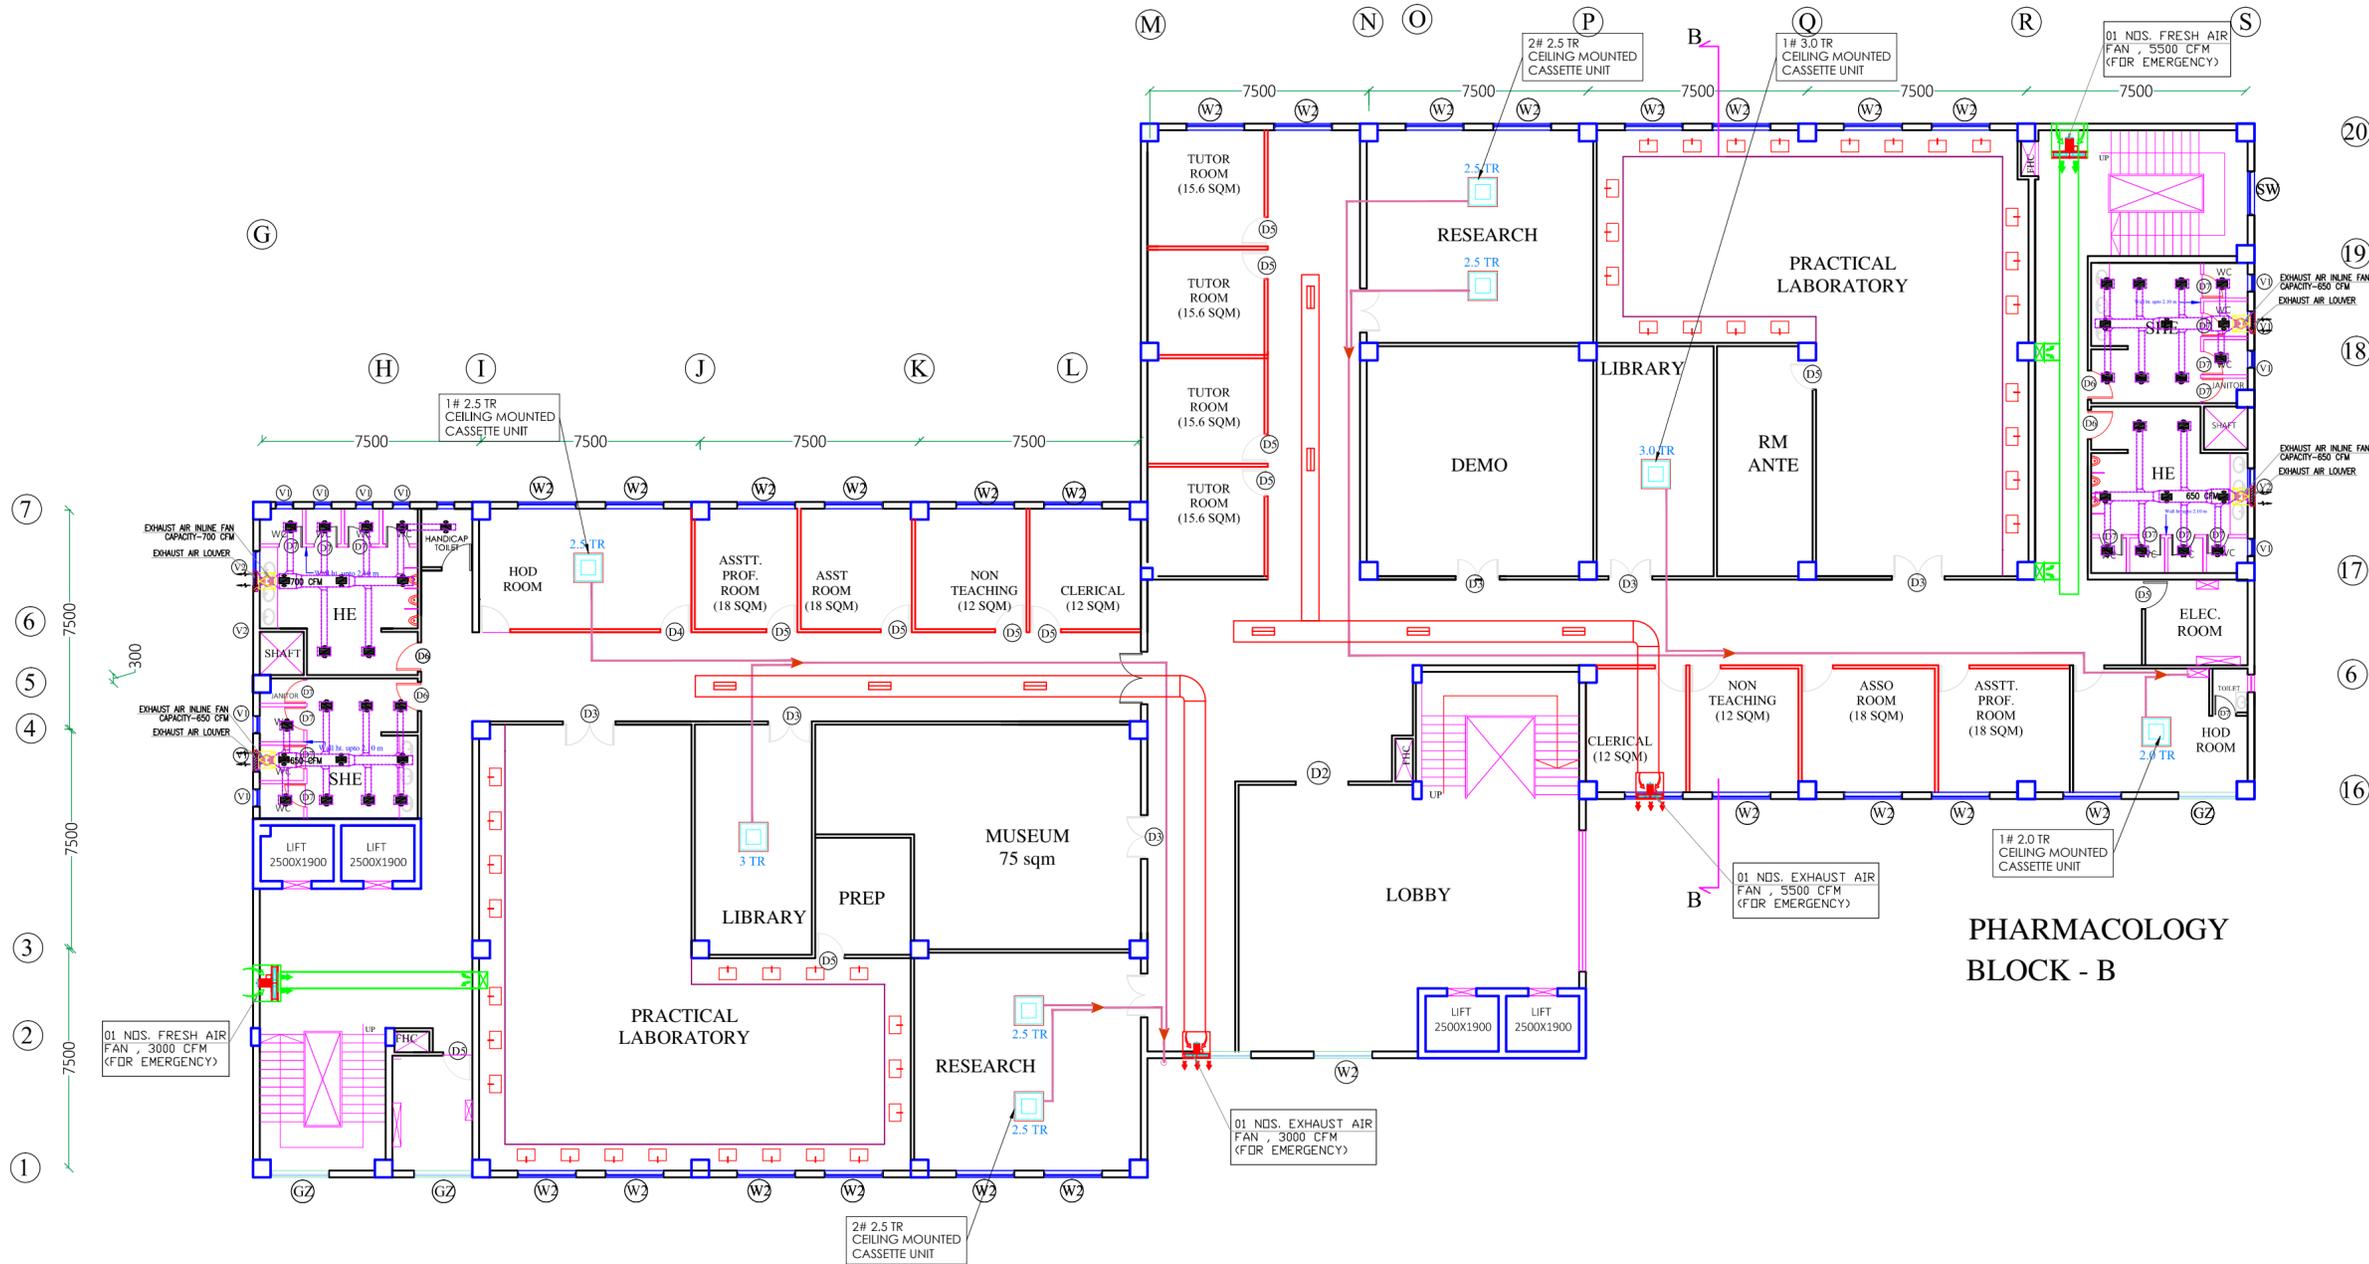

MICROBIOLOGY
FIFTH FLOOR PLAN

This drawing with all its contents is the sole intellectual property of the Hospital Services Consultancy Corporation (HSCC). Copying of this drawing or part thereof or its use in any form whatsoever without the written permission of HSCC is prohibited.

NOTES

REV	DATE	DESCRIPTION

REVISION

PROJECT

MEDICAL COLLEGE
AT NAHAN,
HIMACHAL PRADESH

TITLE

TENDER DRAWING
(SCHEME PURPOSE ONLY)


HVAC LAYOUT
TEACHING BLOCK
FIFTH FLOOR

HSCC/D&E/HVAC/TEACH-BLK/AC-06
Drawing No.

Job No.	1:100 Scale	1.06.2015 Date
App by	Chkd. by	Prep. by

HSCC (INDIA) LIMITED
(A GOVERNMENT OF INDIA ENTERPRISE)
HSCC
NEW DELHI INDIA

PRODUCED BY AN AUTODESK EDUCATIONAL PRODUCT

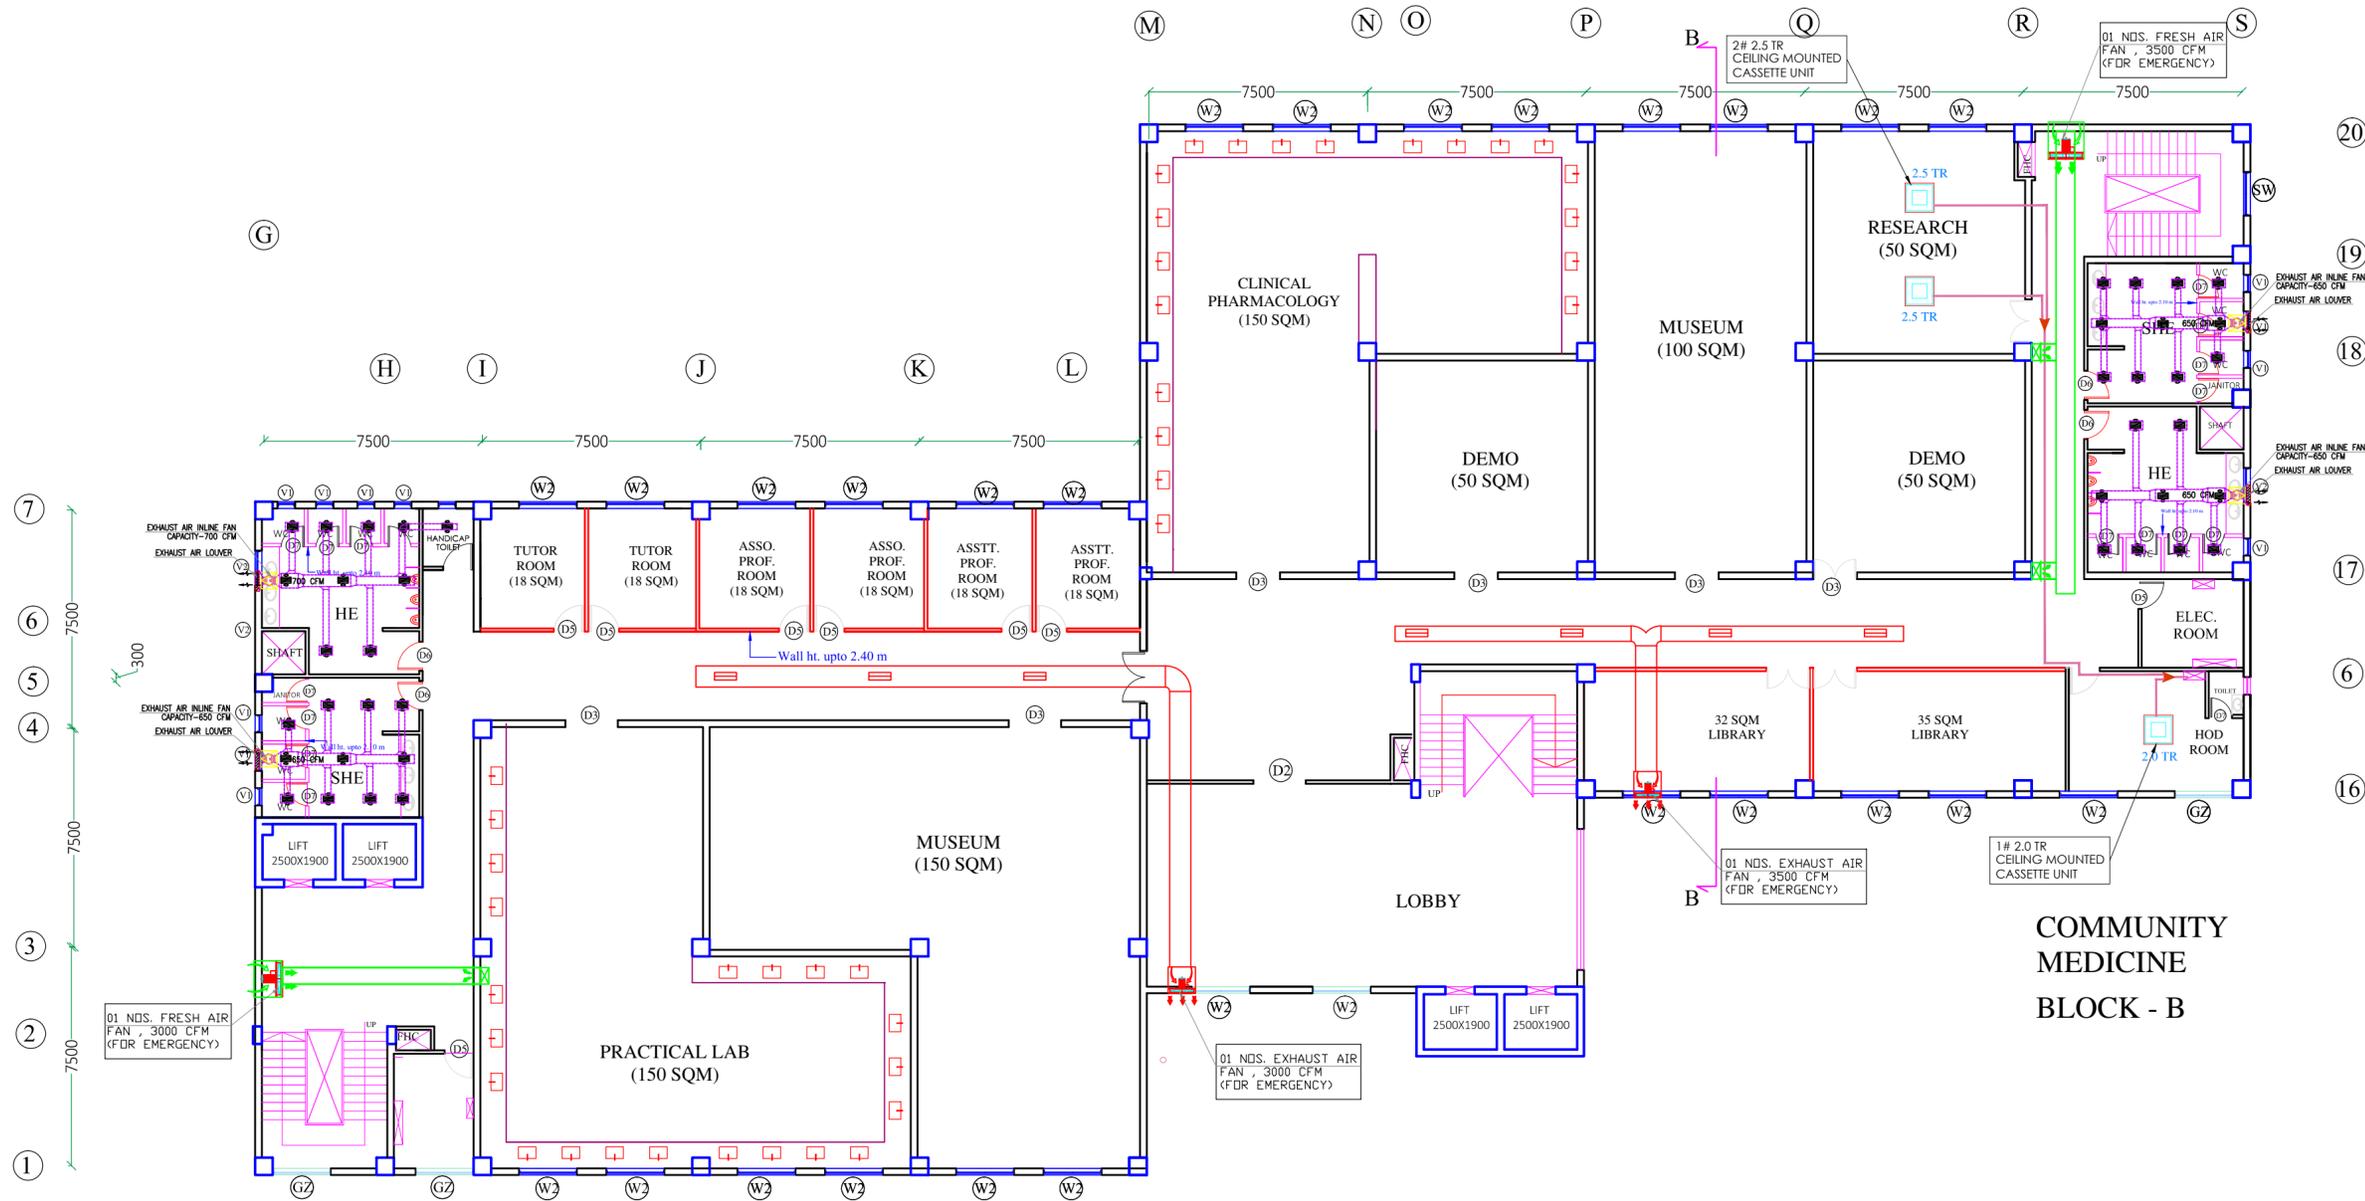

FORENSIC
SIXTH FLOOR PLAN

This drawing with all its contents is the sole intellectual property of the Hospital Services Consultancy Corporation (India) Ltd. Copying of this drawing or part thereof or its use in any form whatsoever without the written permission of HSCC is prohibited.

NOTES

REV	DATE	DESCRIPTION

REVISION

PROJECT

MEDICAL COLLEGE
AT NAHAN,
HIMACHAL PRADESH

TITLE

TENDER DRAWING
(SCHEME PURPOSE ONLY)

HVAC LAYOUT
TEACHING BLOCK
SIXTH FLOOR

HSCC/D&E/HVAC/TEACH-BLK/AC-07
Drawing No.


Job No.	1:100 Scale	1.06.2015 Date
---------	----------------	-------------------

App by	Chkd. by	Prep. by
--------	----------	----------

HSCC (INDIA) LIMITED
(A GOVERNMENT OF INDIA ENTERPRISE)
HSCC
NEW DELHI INDIA

PRODUCED BY AN AUTODESK EDUCATIONAL PRODUCT

PRODUCED BY AN AUTODESK EDUCATIONAL PRODUCT

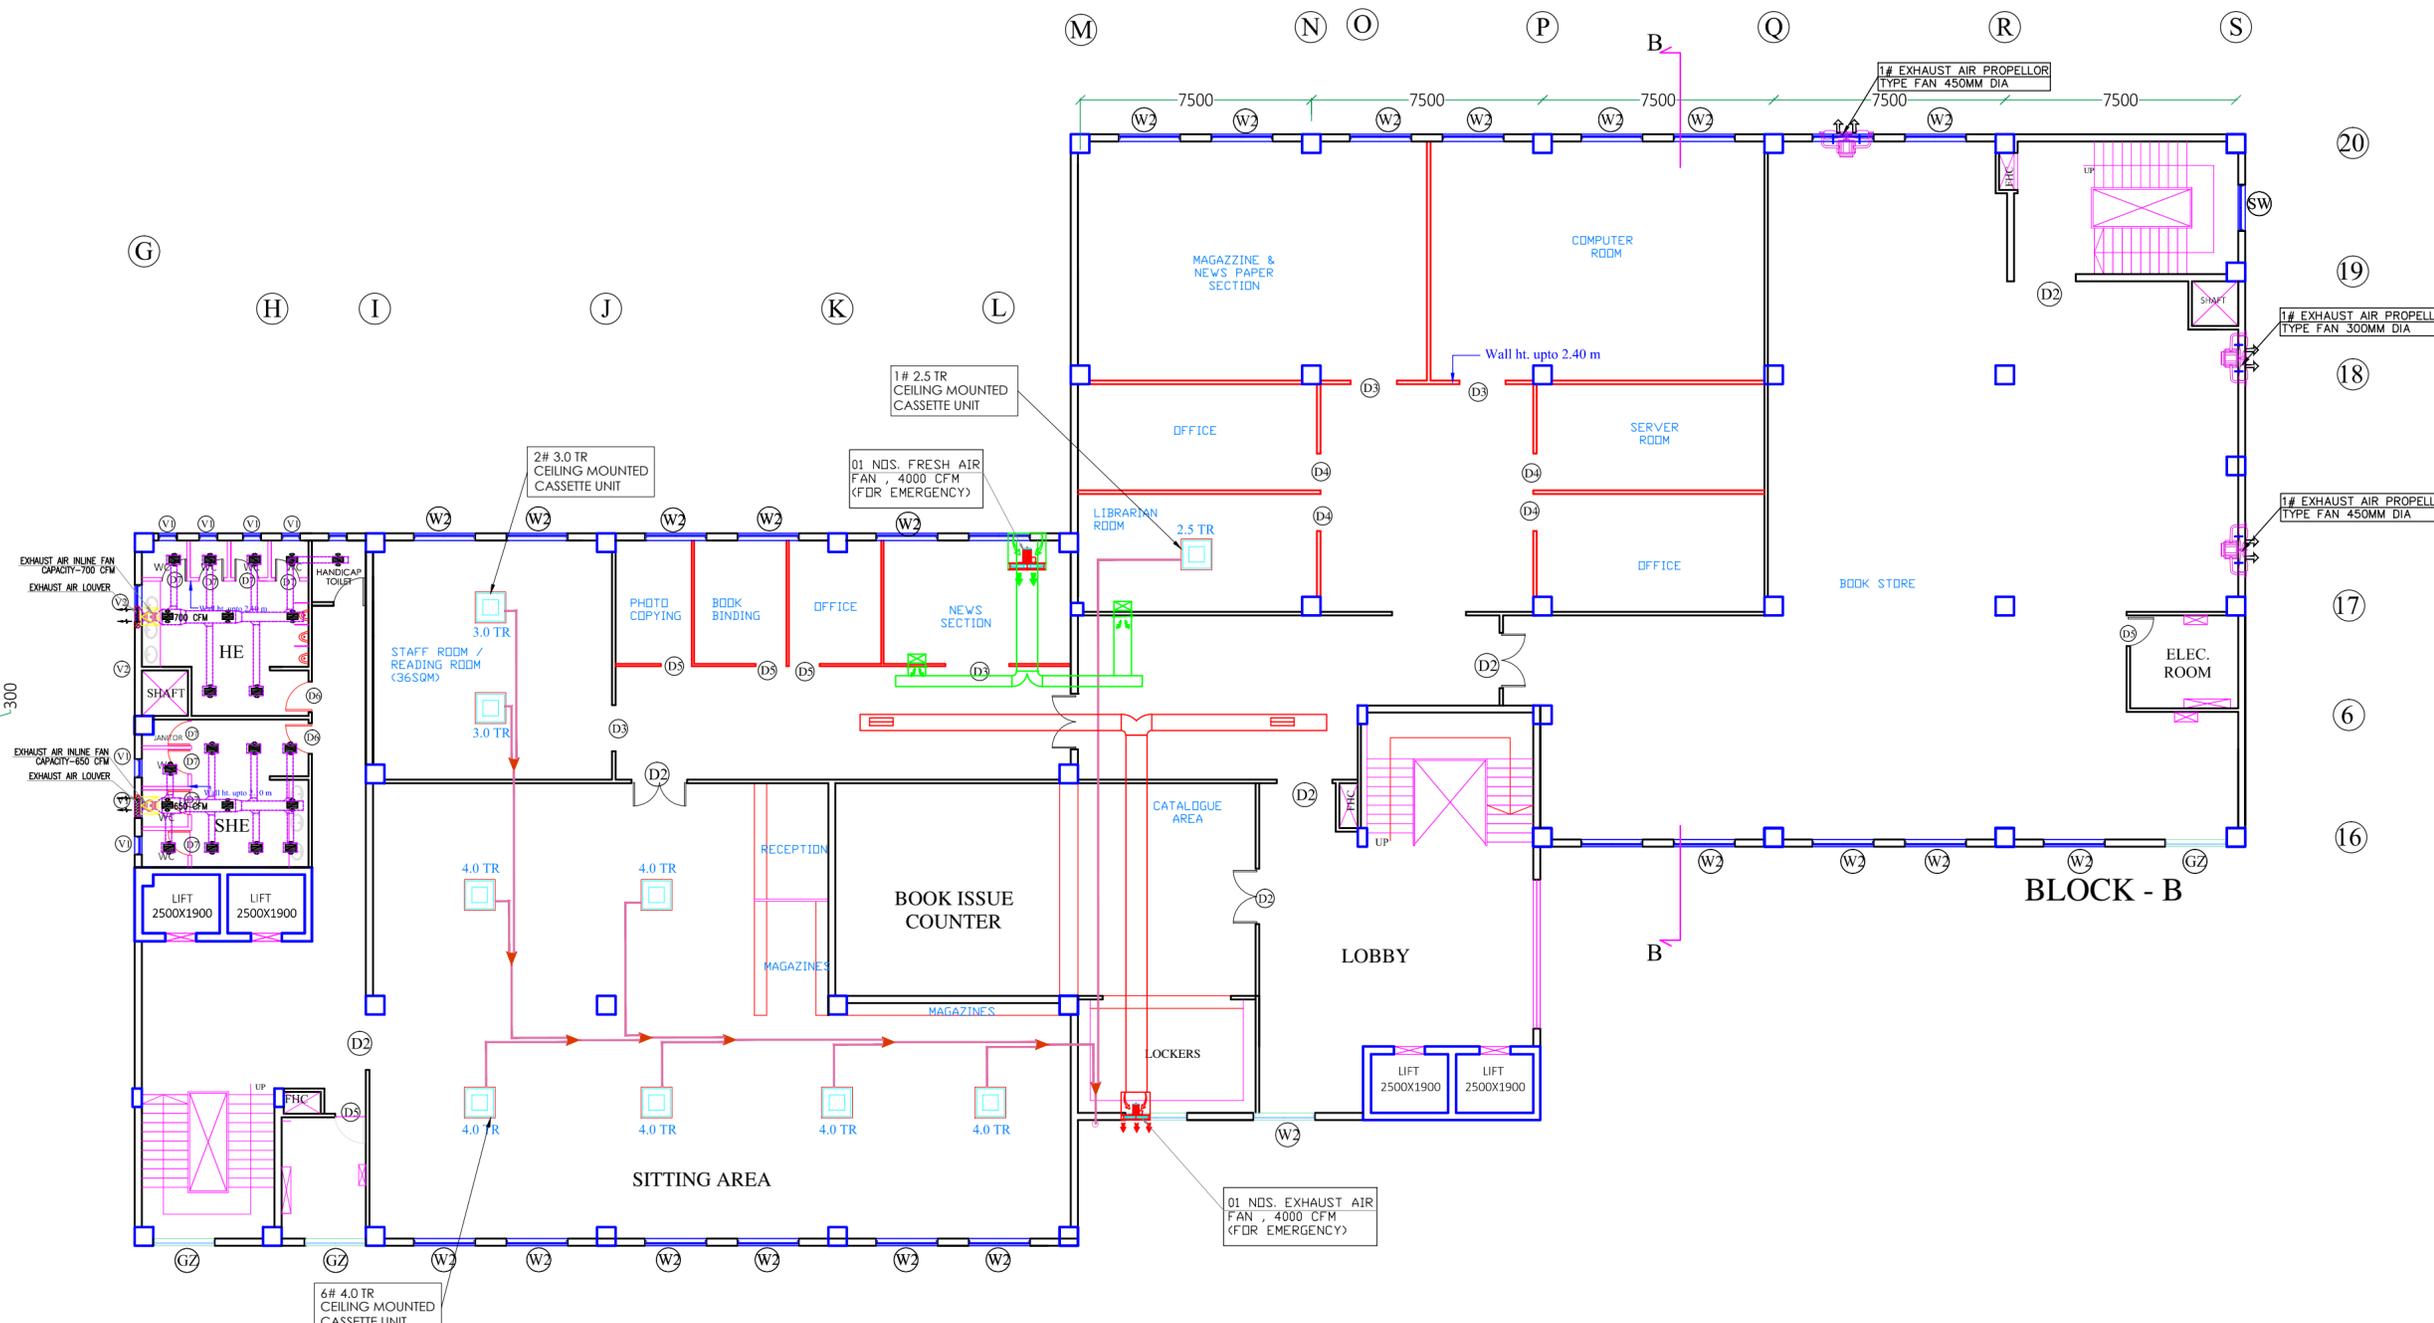

LIBRARY SEVENTH FLOOR PLAN

This drawing with all its contents is the sole intellectual property of the Hospital Services Consultancy Corporation (India) Ltd. Copying of this drawing or part thereof or its use in any form whatsoever without the written permission of HSCC is prohibited.

NOTES

REV	DATE	DESCRIPTION

REVISION			

PROJECT
 MEDICAL COLLEGE
 AT NAHAN,
 HIMACHAL PRADESH

TITLE
 TENDER DRAWING
 (SCHEME PURPOSE ONLY)

HVAC LAYOUT
 TEACHING BLOCK
 SEVENTH FLOOR


HSCC/D&E/HVAC/TEACH-BLK/AC-08
 Drawing No.

Job No.	1:100 Scale	1.06.2015 Date
App by	Chkd. by	Prep. by

HSCC (INDIA) LIMITED
 (A GOVERNMENT OF INDIA ENTERPRISE)
HSCC
 NEW DELHI INDIA

PRODUCED BY AN AUTODESK EDUCATIONAL PRODUCT

PRODUCED BY AN AUTODESK EDUCATIONAL PRODUCT

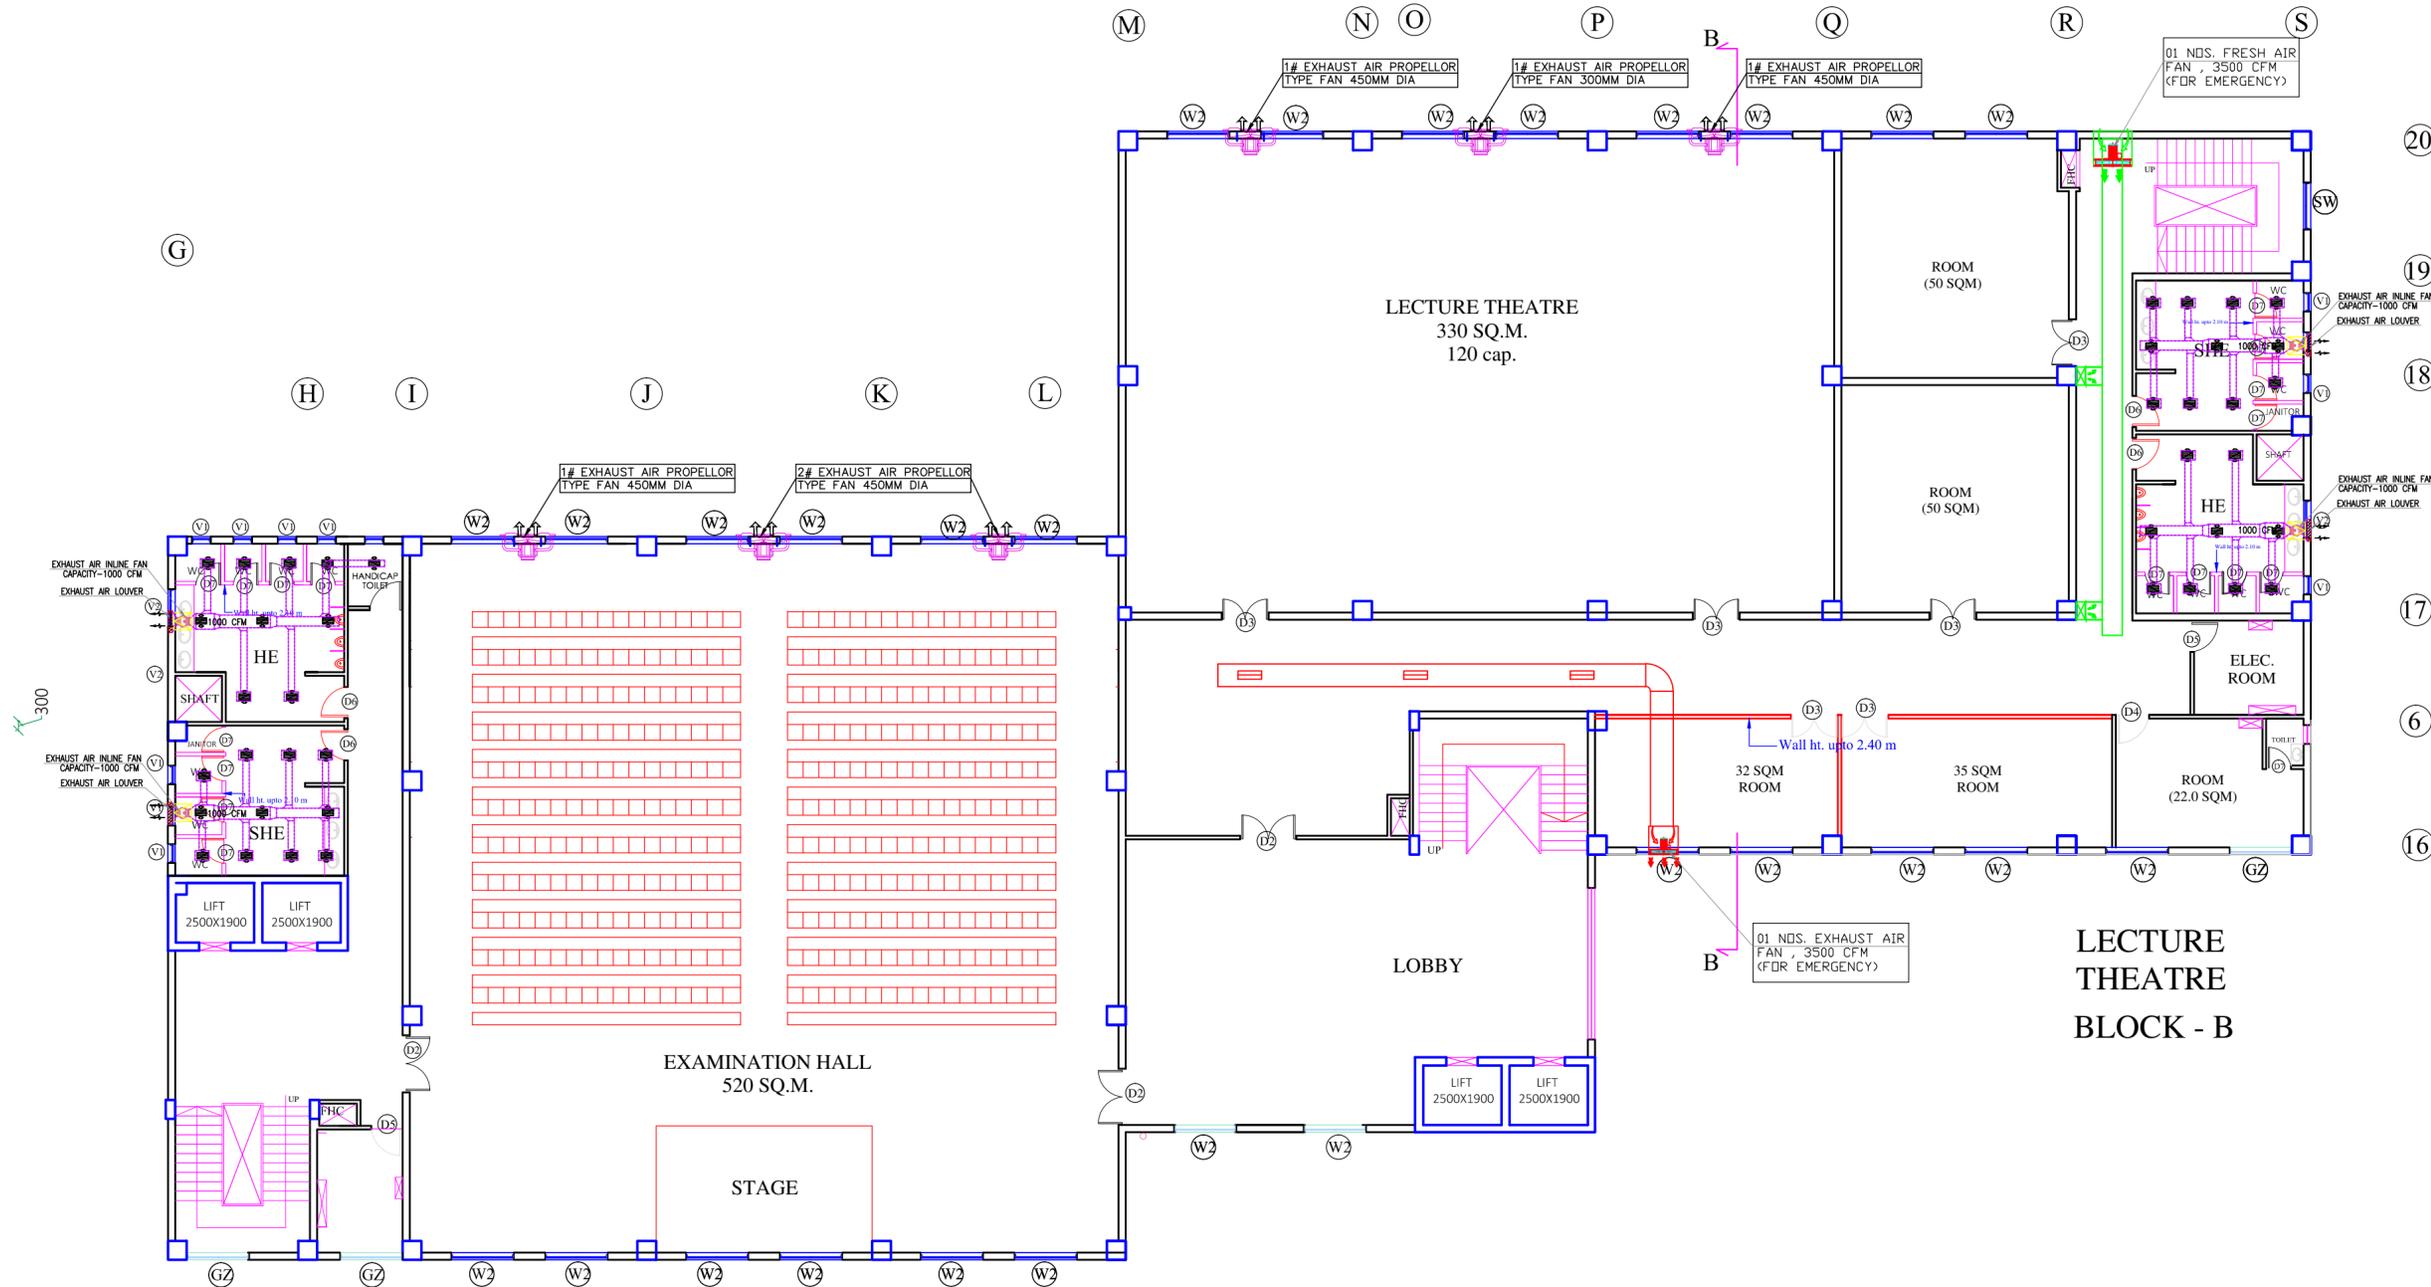

LECTURE THEATRES
EIGHTH FLOOR PLAN

This drawing with all its contents is the sole intellectual property of the Hospital Services Consultancy Corporation (India) Ltd. Copying of this drawing or part thereof or its use in any form whatsoever without the written permission of HSCC is prohibited.

NOTES

REV	DATE	DESCRIPTION

REVISION

PROJECT

MEDICAL COLLEGE
AT NAHAN,
HIMACHAL PRADESH

TITLE

TENDER DRAWING
(SCHEME PURPOSE ONLY)

HVAC LAYOUT
TEACHING BLOCK
EIGHTH FLOOR

HSCC/D&E/HVAC/TEACH-BLK/AC-09
Drawing No.

Job No.	1:100 Scale	1.06.2015 Date
---------	----------------	-------------------

App by	Chkd. by	Prep. by
--------	----------	----------

HSCC (INDIA) LIMITED
(A GOVERNMENT OF INDIA ENTERPRISE)
HSCC
NEW DELHI INDIA

This drawing with all its contents is the sole intellectual property of the Hospital Services Consultancy Corporation (India) Ltd. Copying of this drawing or part thereof or its use in any form whatsoever without the written permission of HSCC is prohibited.

NOTES

REV	DATE	DESCRIPTION

REVISION

PROJECT

MEDICAL COLLEGE
AT NAHAN,
HIMACHAL PRADESH

TITLE

TENDER DRAWING
(SCHEME PURPOSE ONLY)


HVAC LAYOUT
TEACHING BLOCK
NINTH FLOOR

HSCC/D&E/HVAC/TEACH-BLK/AC-10
Drawing No.

Job No.	1:100 Scale	1.06.2015 Date
---------	----------------	-------------------

App by	Chkd. by	Prep. by
--------	----------	----------


HSCC (INDIA) LIMITED
(A GOVERNMENT OF INDIA ENTERPRISE)
HSCC
NEW DELHI INDIA

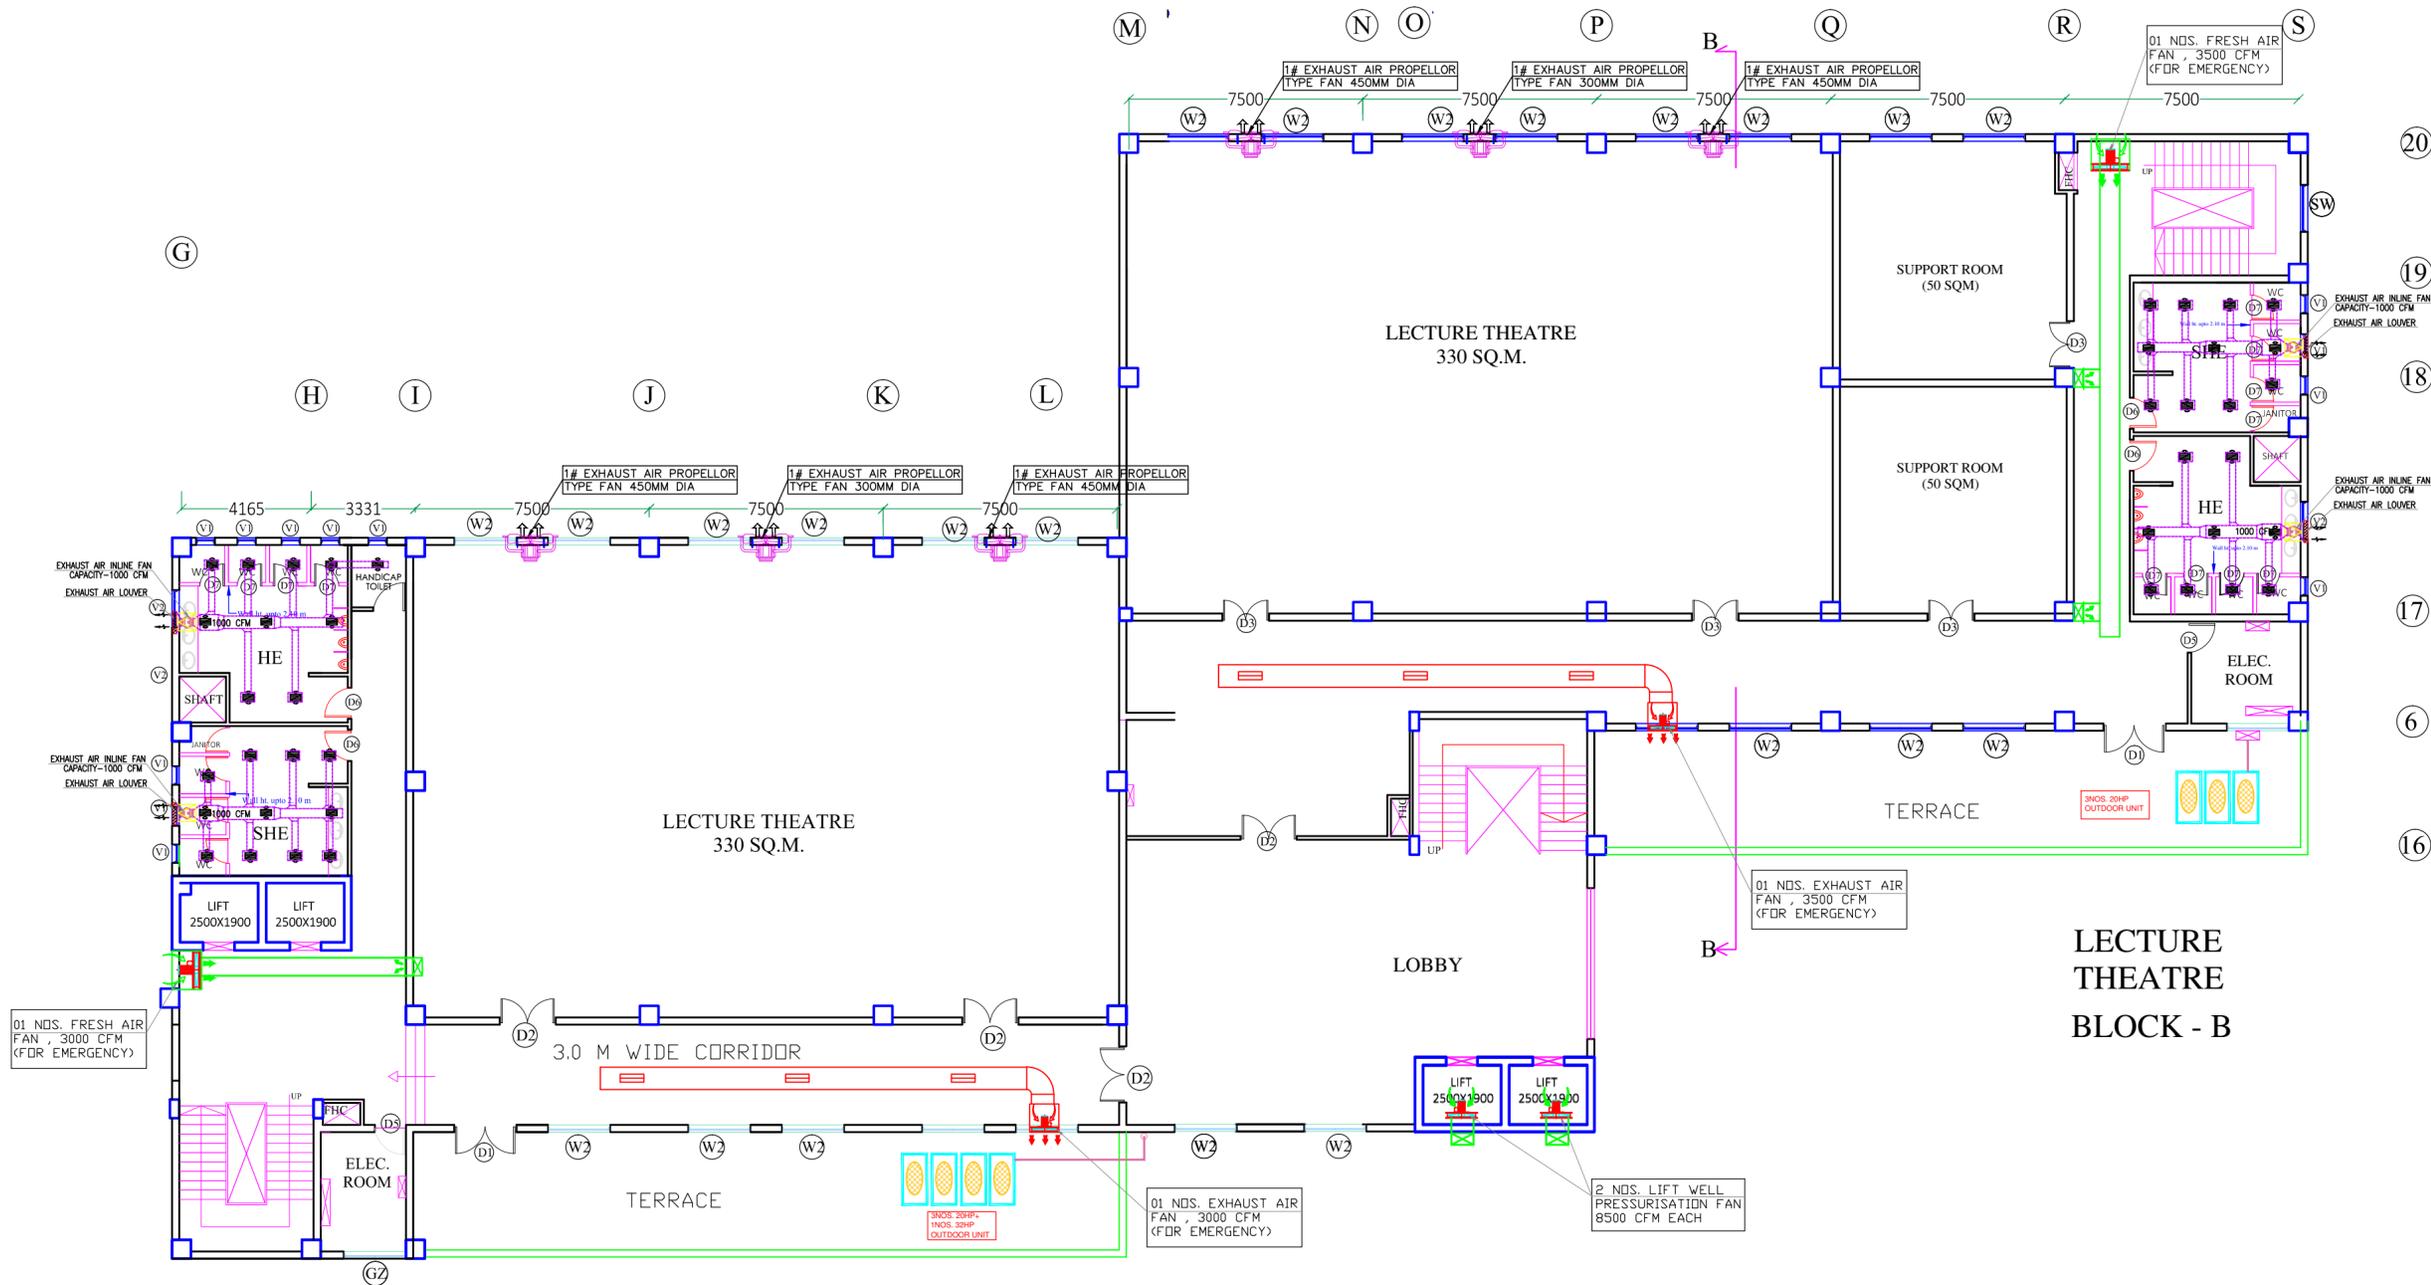

LECTURE THEATRES
NINTH FLOOR PLAN

This drawing with all its contents is the sole intellectual property of the Hospital Services Consultancy Corporation (India) Ltd. Copying of this drawing or part thereof or its use in any form whatsoever without the written permission of HSCC is prohibited.

NOTES

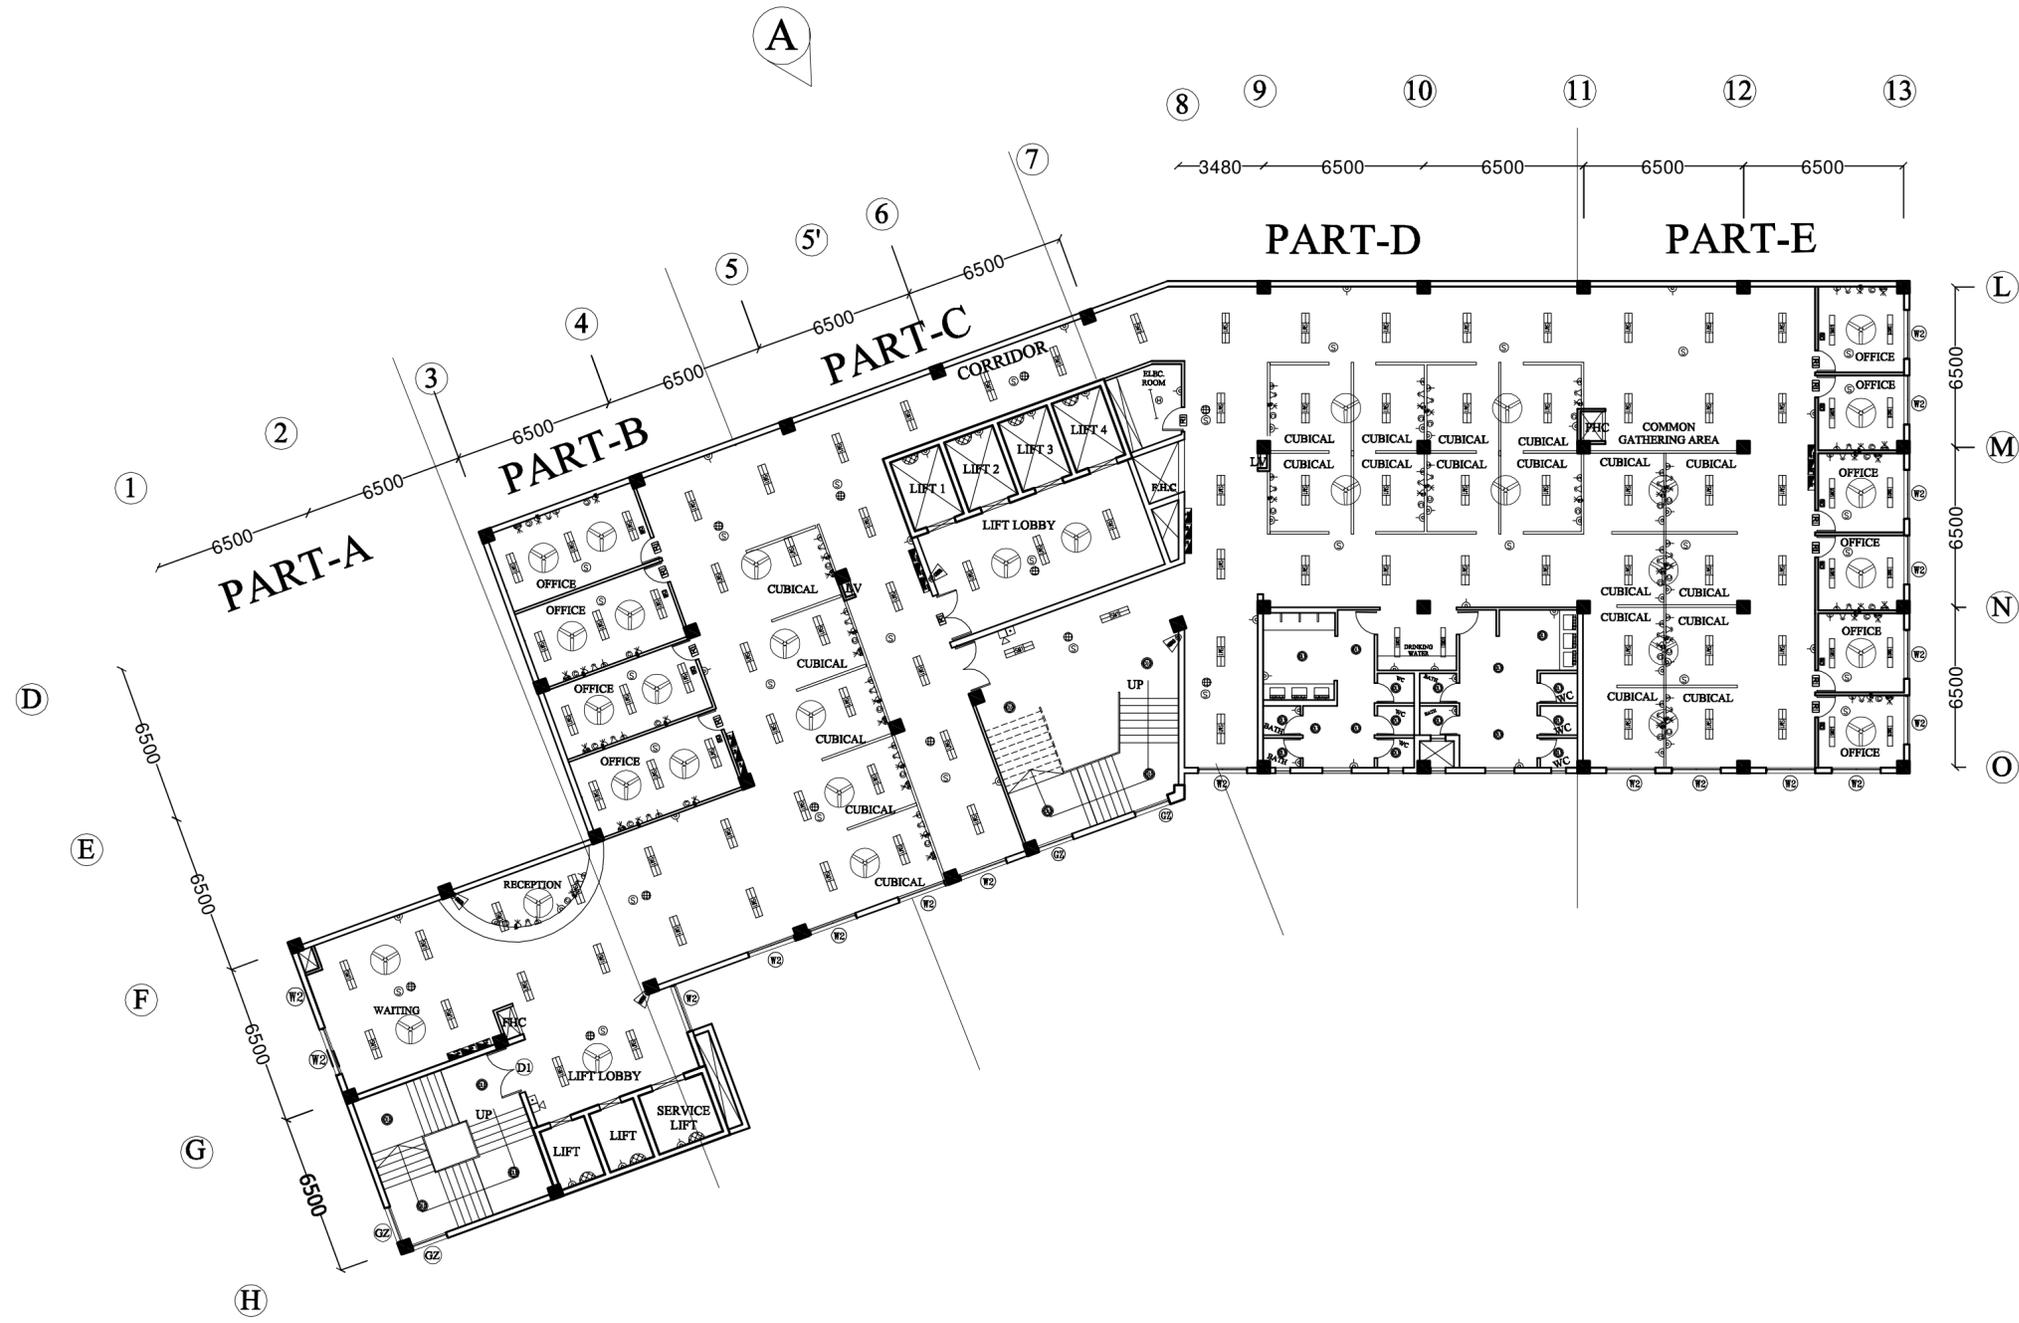

-1 FLOOR LVL. PLAN

PROJECT

**MEDICAL COLLEGE
ATNAHAN,
HIMACHAL PRADESH**

TITLE

**TENDER DRAWING
HOSPITAL BLOCK
-1 FLOOR LVL. PLAN
ELECTRICAL LAYOUT**

HSCC/D&E/HOSPITAL BLOCK/NAHAN/TD/EL-03
DRAWING NO.


JOB NO.	NTS SCALE	DATE
App by	Rev. by	Prep. by

HOSPITAL SERVICES CONSULTANCY CORPORATION (INDIA) LIMITED
(A GOVERNMENT OF INDIA ENTERPRISES)

HSCC
NEW DELHI INDIA

The drawing with all its contents is the sole intellectual property of the Hospital Services Consultancy Corporation (India) Ltd. Copying of this drawing or part thereof or its use in any form whatsoever without the written permission of HSCC is prohibited.

NOTES

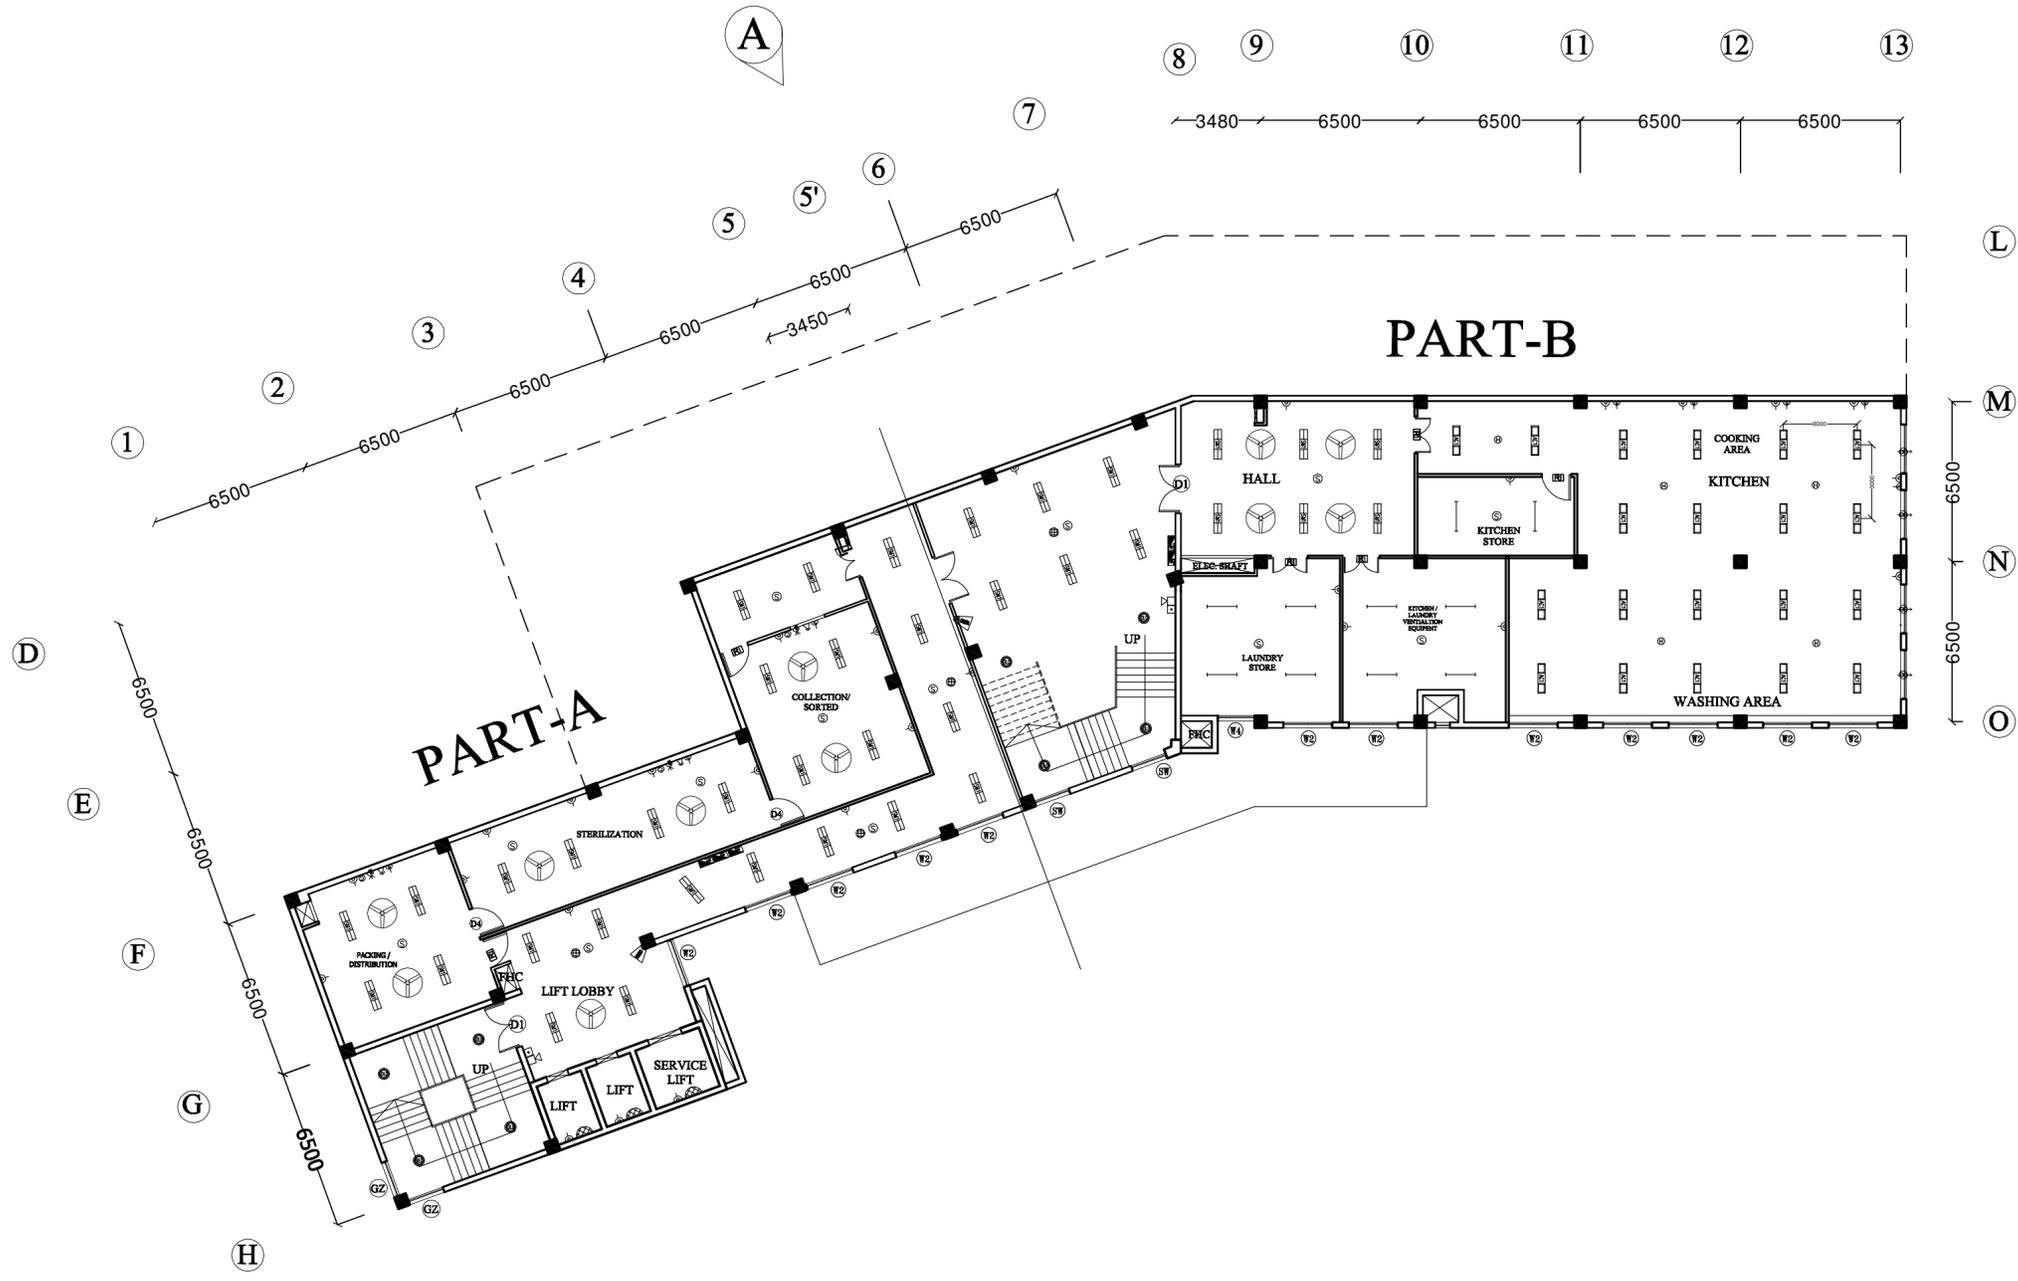

-2 FLOOR LVL. PLAN

PROJECT

**MEDICAL COLLEGE
ATNAHAN,
HIMACHAL PRADESH**

TITLE

**TENDER DRAWING
HOSPITAL BLOCK
-2 FLOOR LVL. PLAN
ELECTRICAL LAYOUT**

HSCC/D&E/HOSPITAL BLOCK/NAHAN/TD/EL-02
DRAWING NO.


JOB NO.	NTS SCALE	DATE
App by	Rev. by	Prep. by

HOSPITAL SERVICES CONSULTANCY CORPORATION (INDIA) LIMITED
(A GOVERNMENT OF INDIA ENTERPRISES)

HSCC
NEW DELHI INDIA

This drawing with all its contents is the sole intellectual property of the Hospital Services Consultancy Corporation (India) Ltd. Copying of this drawing or part thereof or its use in any form whatsoever without the written permission of HSCC is prohibited.

NOTES

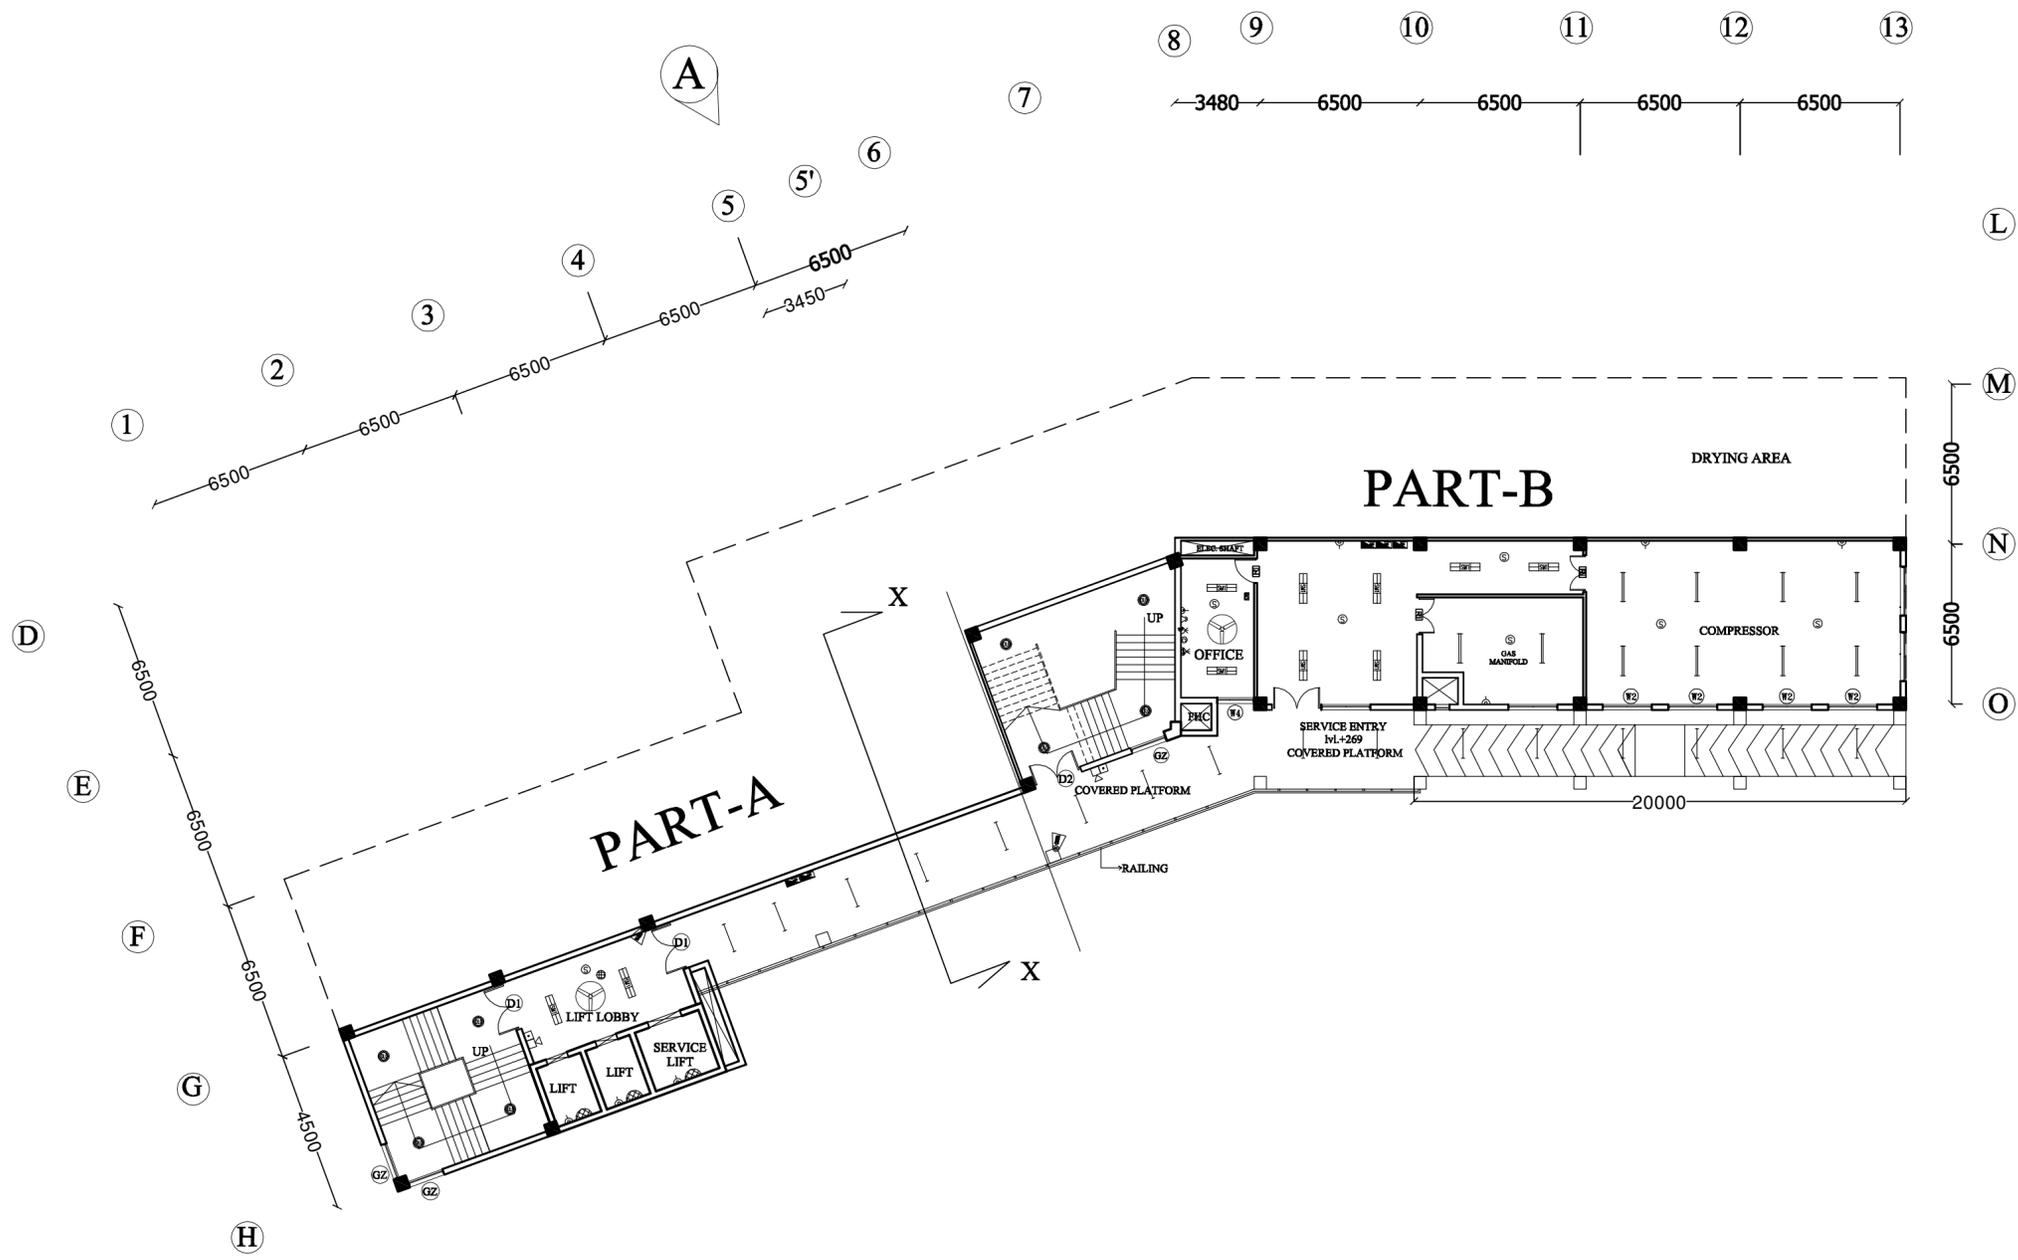

-3 FLOOR LVL. PLAN

PROJECT

**MEDICAL COLLEGE
ATNAHAN,
HIMACHAL PRADESH**

TITLE

**TENDER DRAWING
HOSPITAL BLOCK
-3 FLOOR LVL. PLAN
ELECTRICAL LAYOUT**

HSCC/D&E/HOSPITAL BLOCK/NAHAN/TD/EL-01
DRAWING NO.


JOB NO.	NTS SCALE	DATE
App by	Rev. by	Prep. by

HOSPITAL SERVICES CONSULTANCY
CORPORATION (INDIA) LIMITED
(A GOVERNMENT OF INDIA ENTERPRISES)

HSCC
NEW DELHI INDIA

This drawing with all its contents is the sole intellectual property of the Hospital Services Consultancy Corporation (India) Ltd. Copying of this drawing or part thereof or its use in any form whatsoever without the written permission of HSCC is prohibited.

NOTES

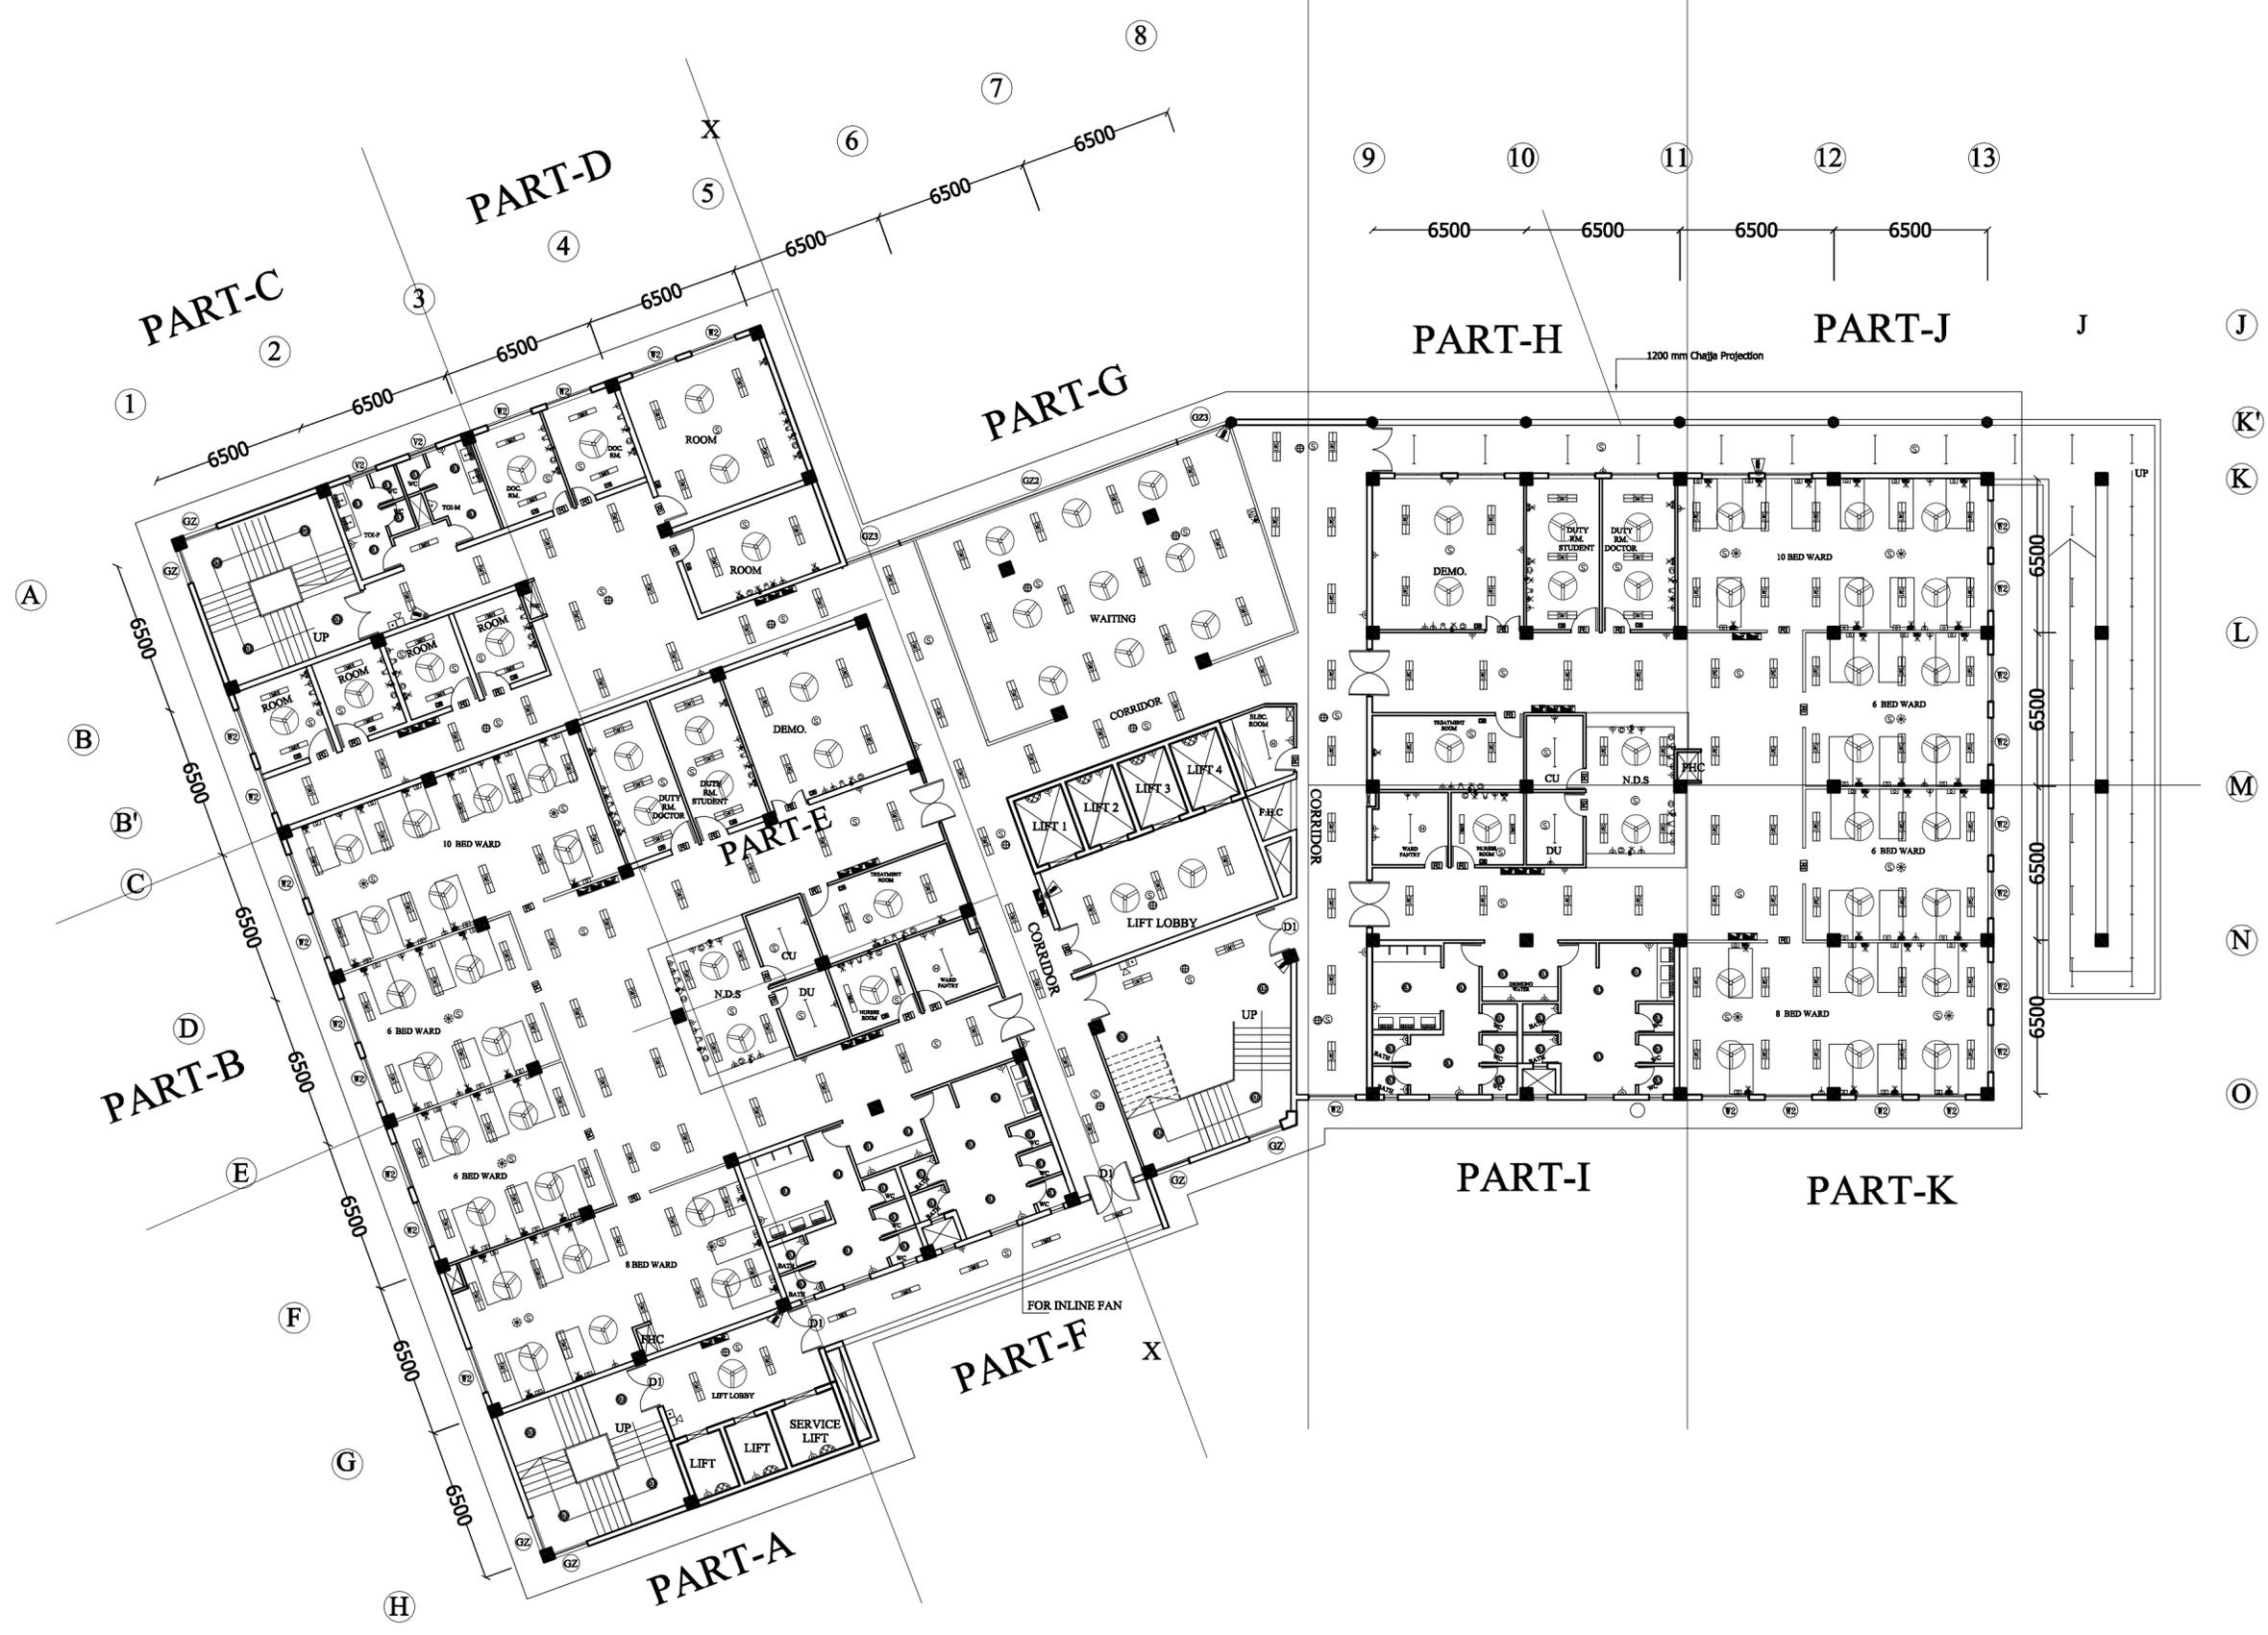

FIRST FLOOR PLAN

PROJECT

MEDICAL COLLEGE
ATNAHAN,
HIMACHAL PRADESH

TITLE
TENDER DRAWING
HOSPITAL BLOCK
FIRST FLOOR
PLAN
ELECTRICAL LAYOUT

HSCC/D&E/HOSPITAL BLOCK/NAHAN/TD/EL-05
DRAWING NO.

JOB NO.	NTS SCALE	DATE
App by	Rev. by	Prep. by


HOSPITAL SERVICES CONSULTANCY CORPORATION (INDIA) LIMITED
(A GOVERNMENT OF INDIA ENTERPRISES)

HSCC

NEW DELHI INDIA

This drawing with all its contents is the sole intellectual property of the Hospital Services Consultancy Corporation (India) Ltd. Copying of this drawing or part thereof or its use in any form whatsoever without the written permission of HSCC is prohibited.

NOTES

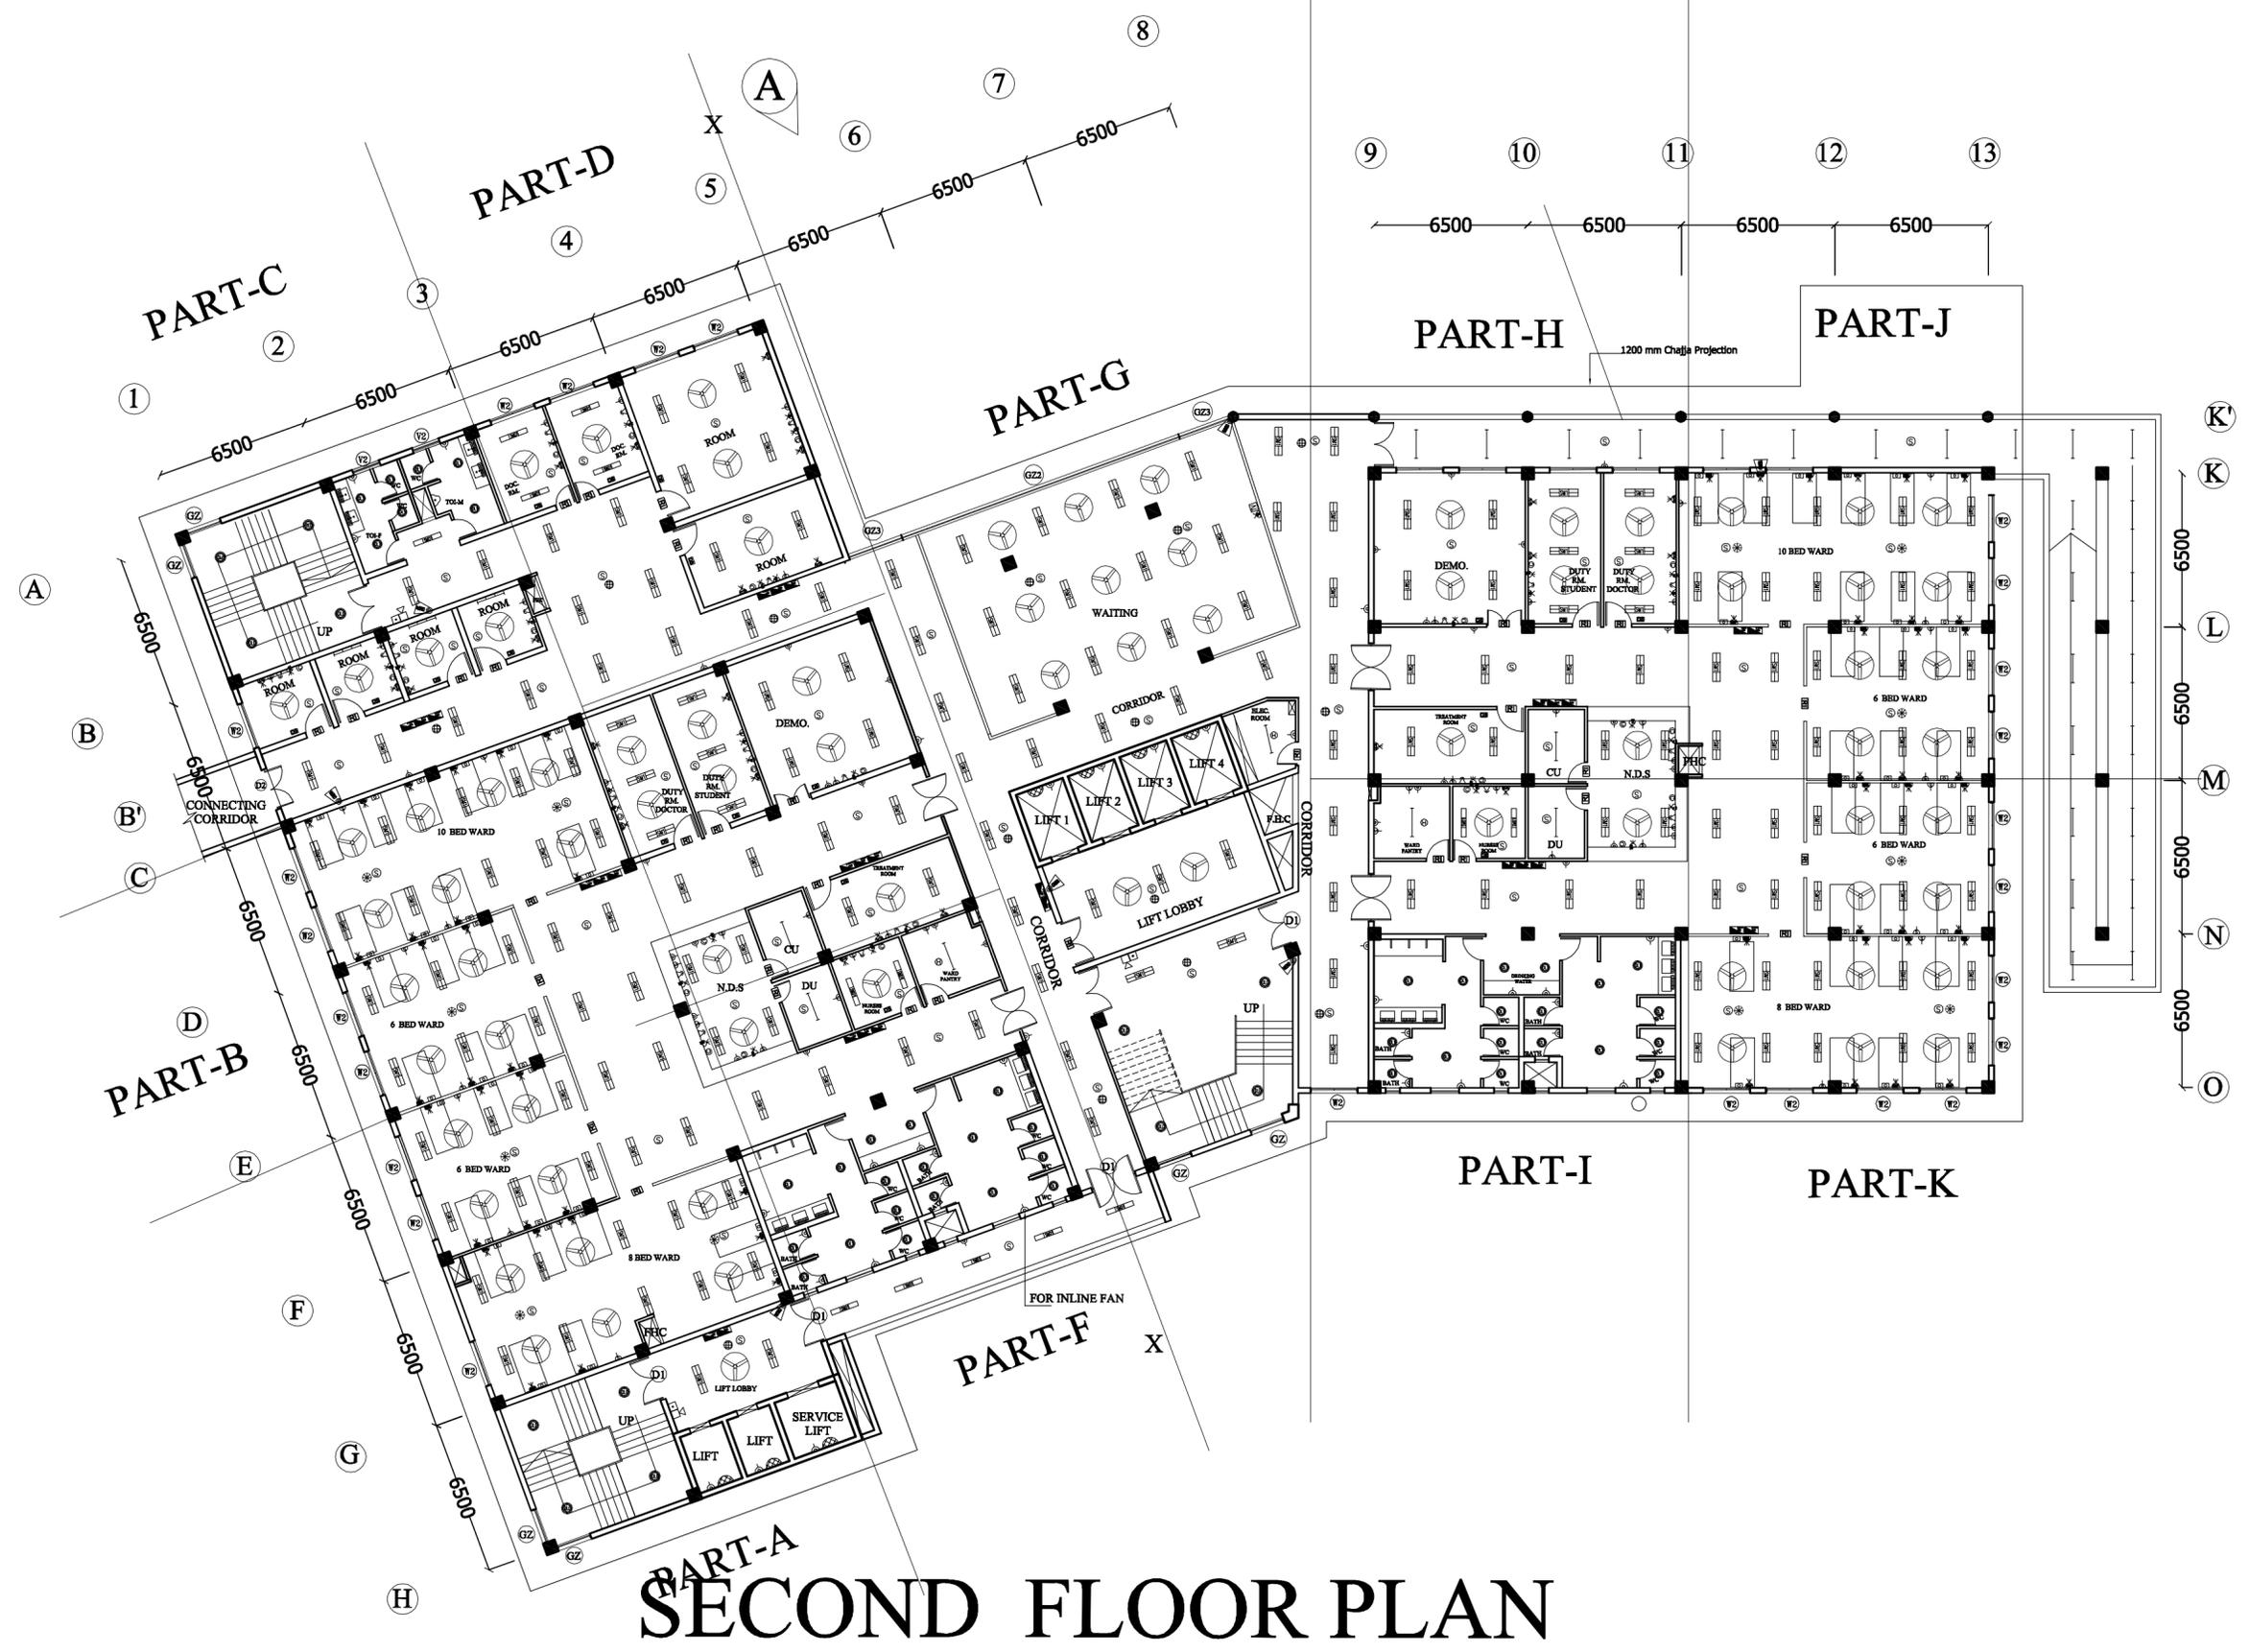

SECOND FLOOR PLAN

PROJECT
MEDICAL COLLEGE
ATNAHAN,
HIMACHAL PRADESH

TITLE
TENDER DRAWING
HOSPITAL BLOCK
SECOND FLOOR
PLAN
ELECTRICAL LAYOUT

HSCC/D&E/HOSPITAL BLOCK/NAHAN/TD/EL-06
 DRAWING NO.


JOB NO.	NTS SCALE	DATE
App by	Rev. by	Prep. by

HOSPITAL SERVICES CONSULTANCY CORPORATION (INDIA) LIMITED
 (A GOVERNMENT OF INDIA ENTERPRISES)

HSCC
 NEW DELHI INDIA

This drawing with all its contents is the sole intellectual property of the Hospital Services Consultancy Corporation (India) Ltd. Copying of this drawing or part thereof or its use in any form whatsoever without the written permission of HSCC is prohibited.

NOTES

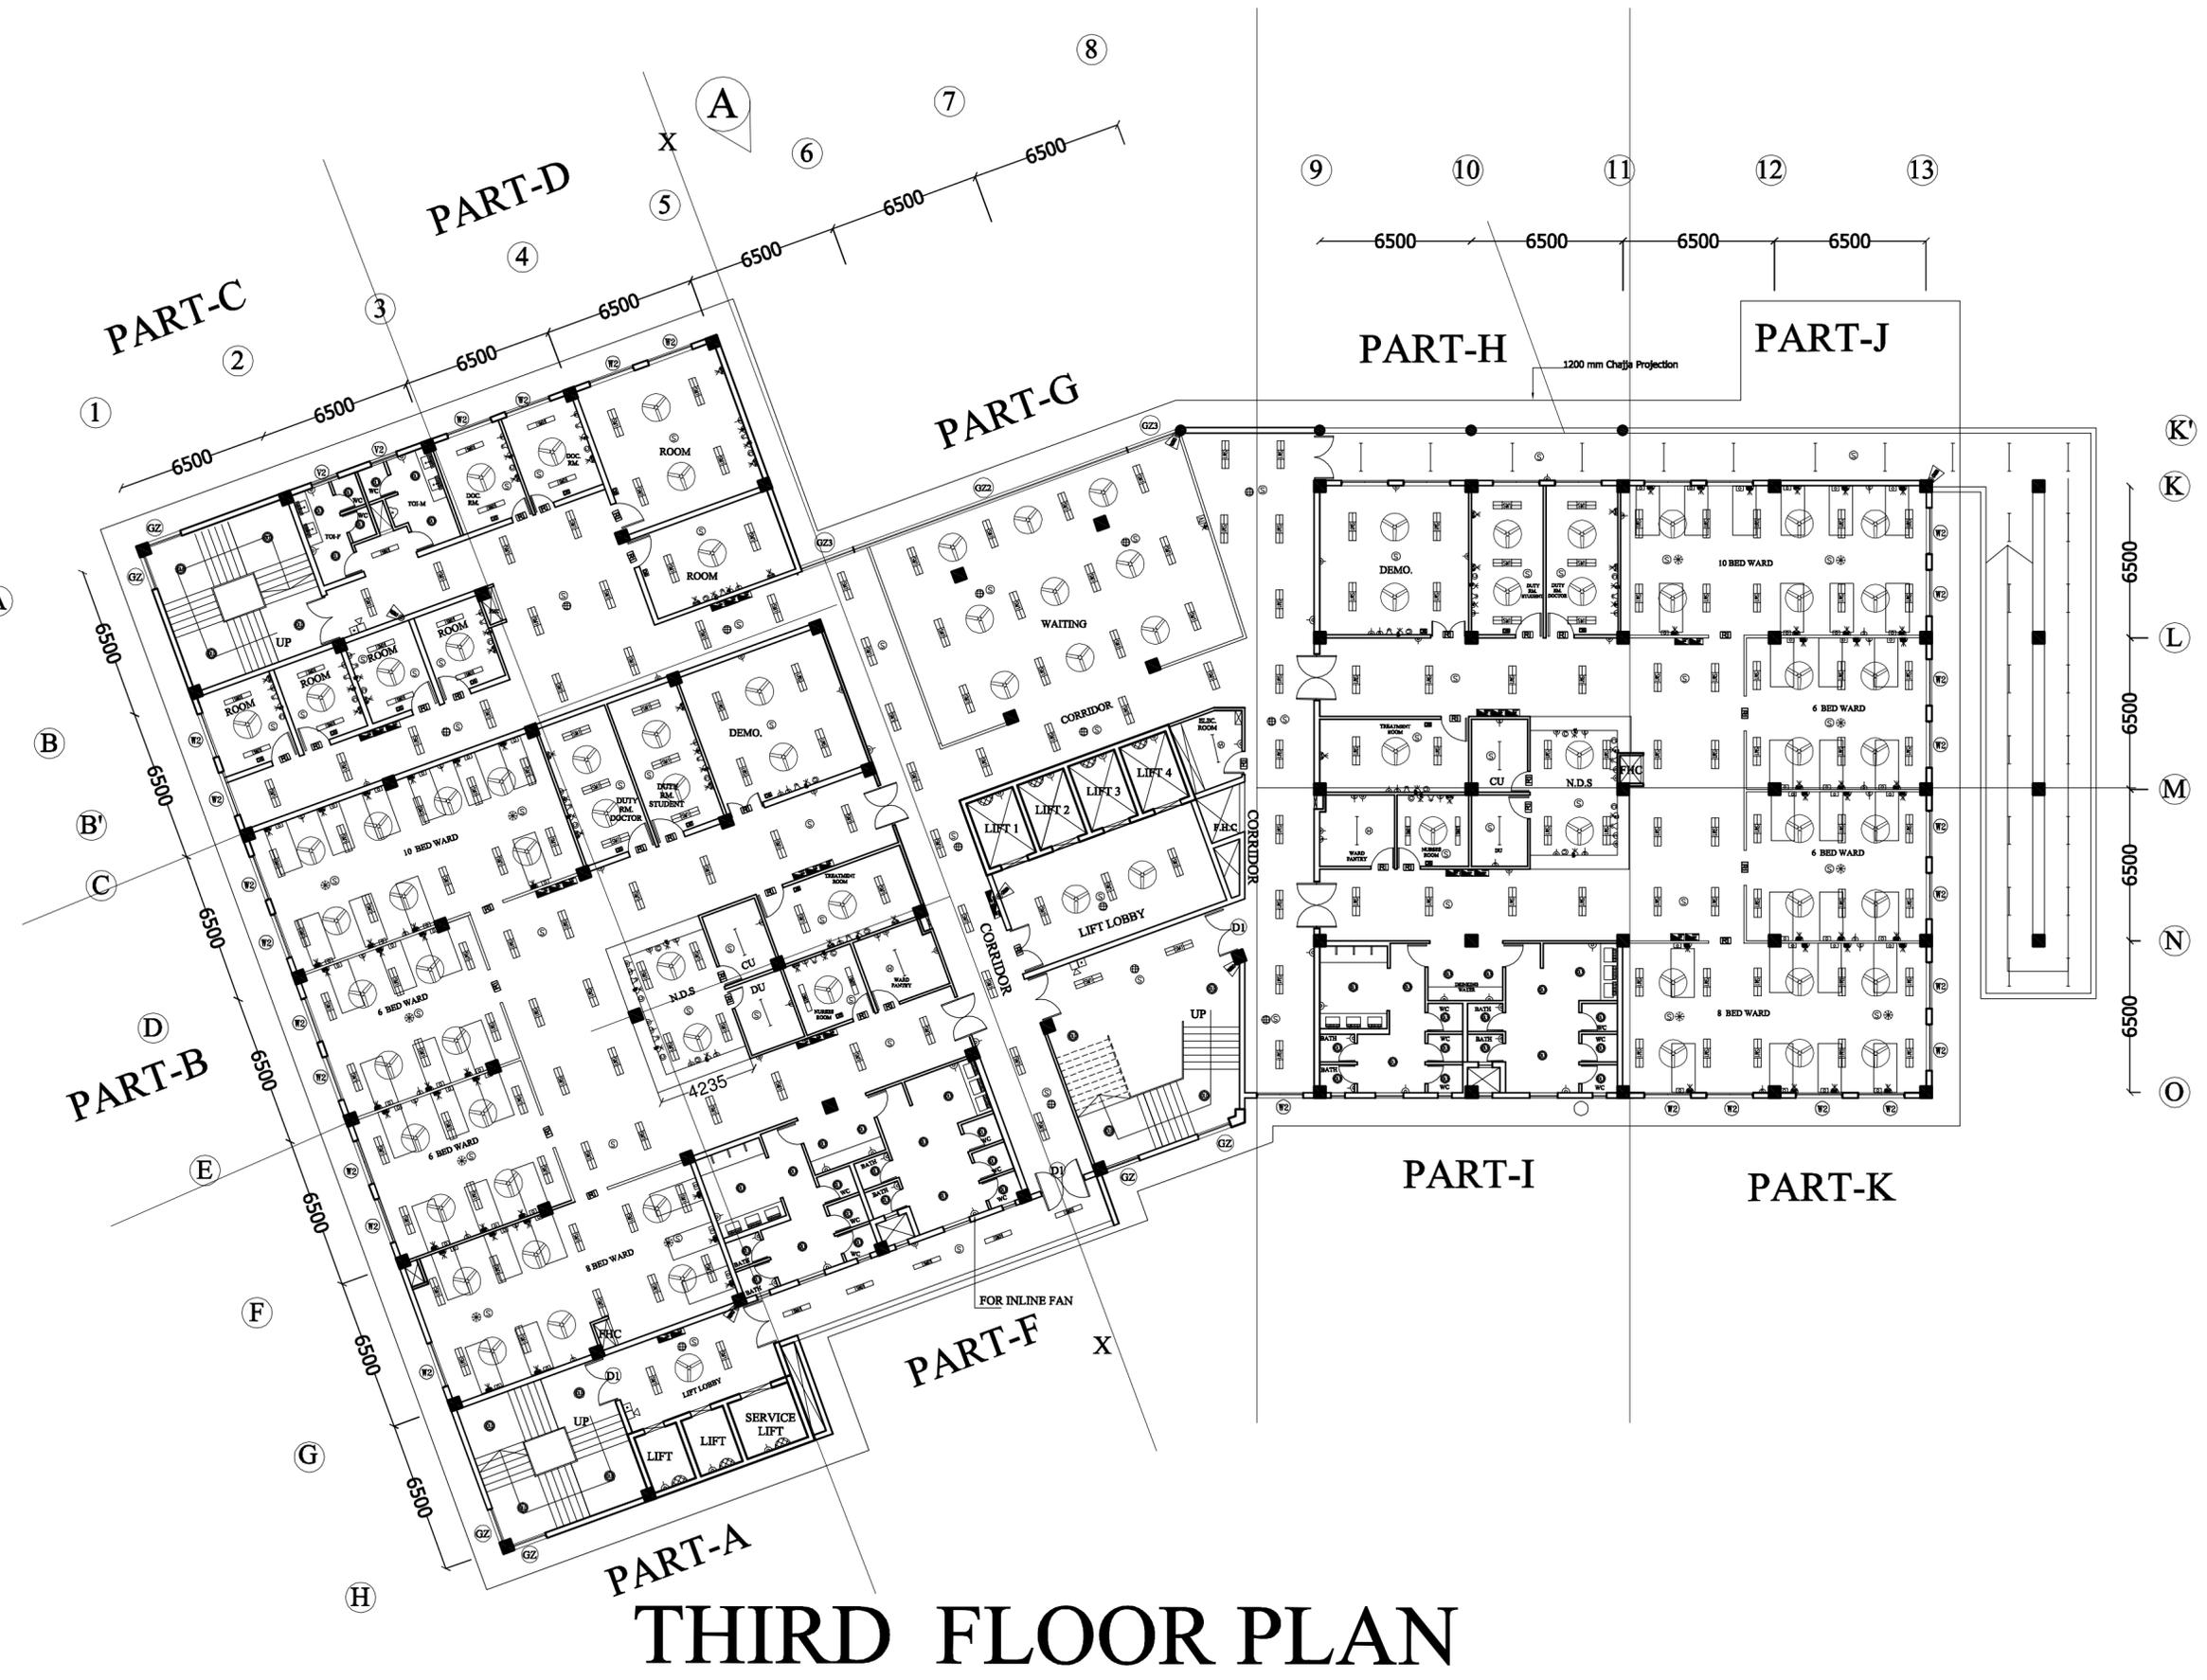

THIRD FLOOR PLAN

PROJECT

MEDICAL COLLEGE
ATNAHAN,
HIMACHAL PRADESH

TITLE

TENDER DRAWING
HOSPITAL BLOCK

THIRD FLOOR
PLAN
ELECTRICAL LAYOUT

HSCC/D&E/HOSPITAL BLOCK/ATNAHAN/TD/EL-07
DRAWING NO.

JOB NO.	NTS SCALE	DATE
App by	Rev. by	Prep. by

HOSPITAL SERVICES CONSULTANCY CORPORATION (INDIA) LIMITED
(A GOVERNMENT OF INDIA ENTERPRISES)

HSCC

NEW DELHI INDIA