


PRODUCED BY AN AUTODESK EDUCATIONAL PRODUCT

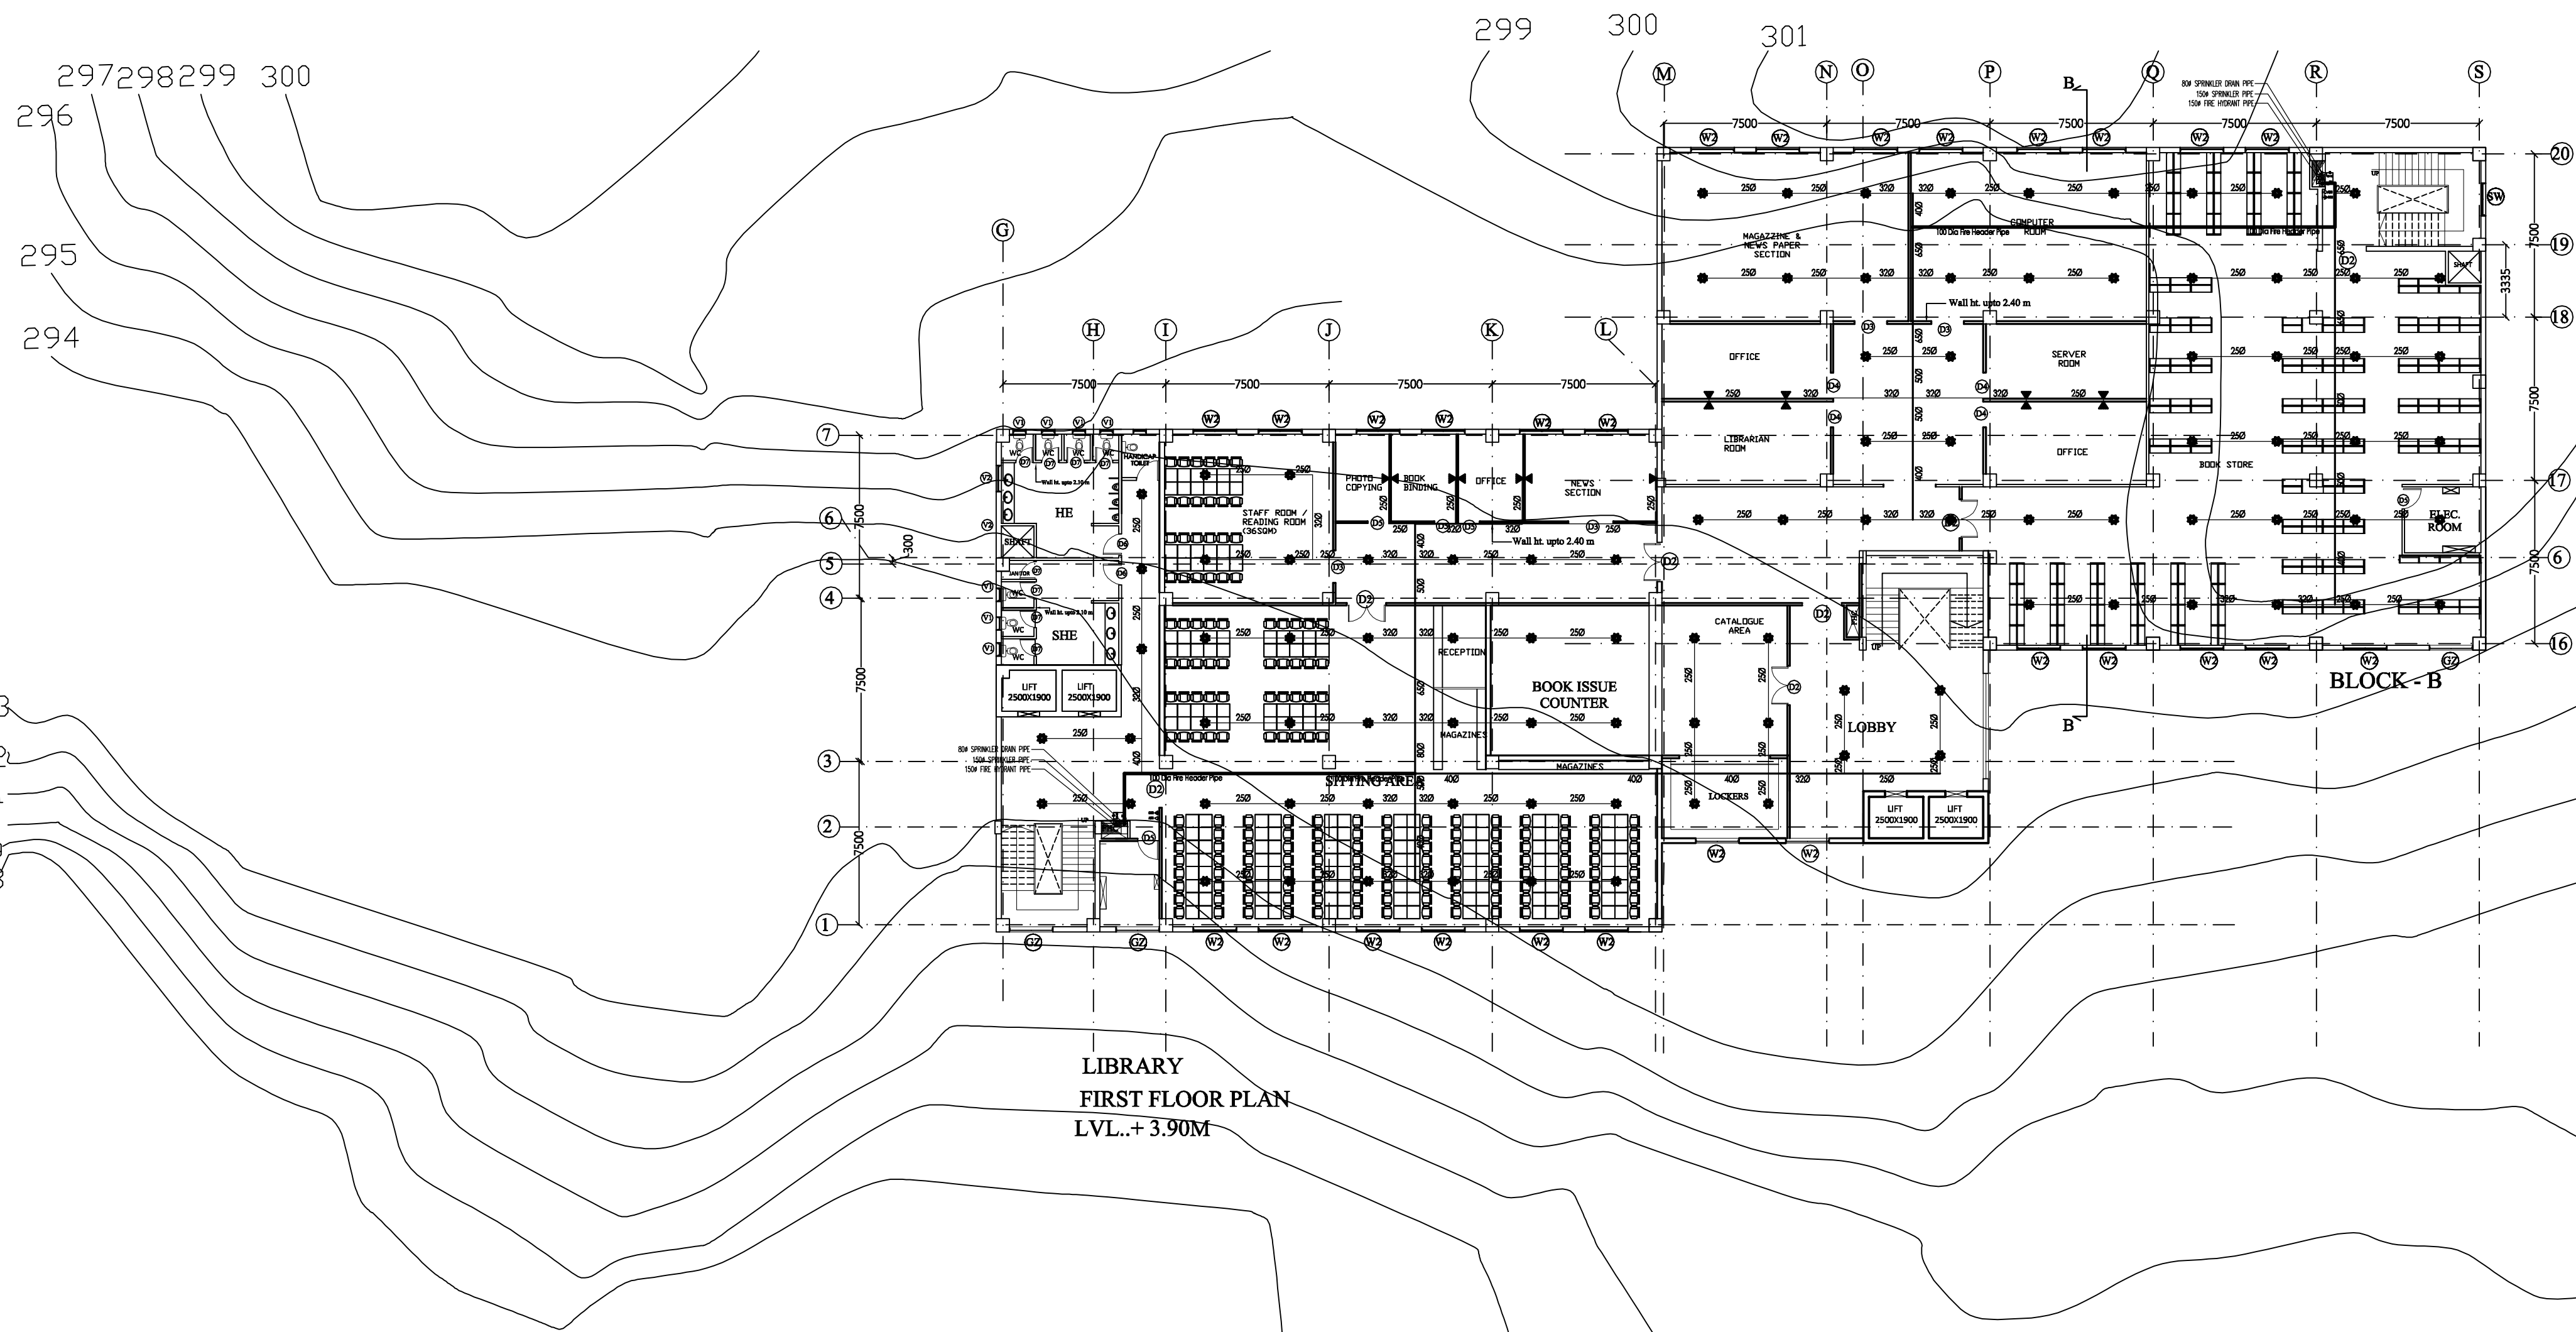

LIBRARY
FIRST FLOOR PLAN
LVL. + 3.90M

PROPOSED MEDICAL COLLEGE AT
NAHAN (H.P)


TEACHING
BLOCK
Tender

PHE
DESIGN

FLOOR PLANS	
Date	08-06-2016

HSCC
NEW DELHI INDIA

PRODUCED BY AN AUTODESK EDUCATIONAL PRODUCT

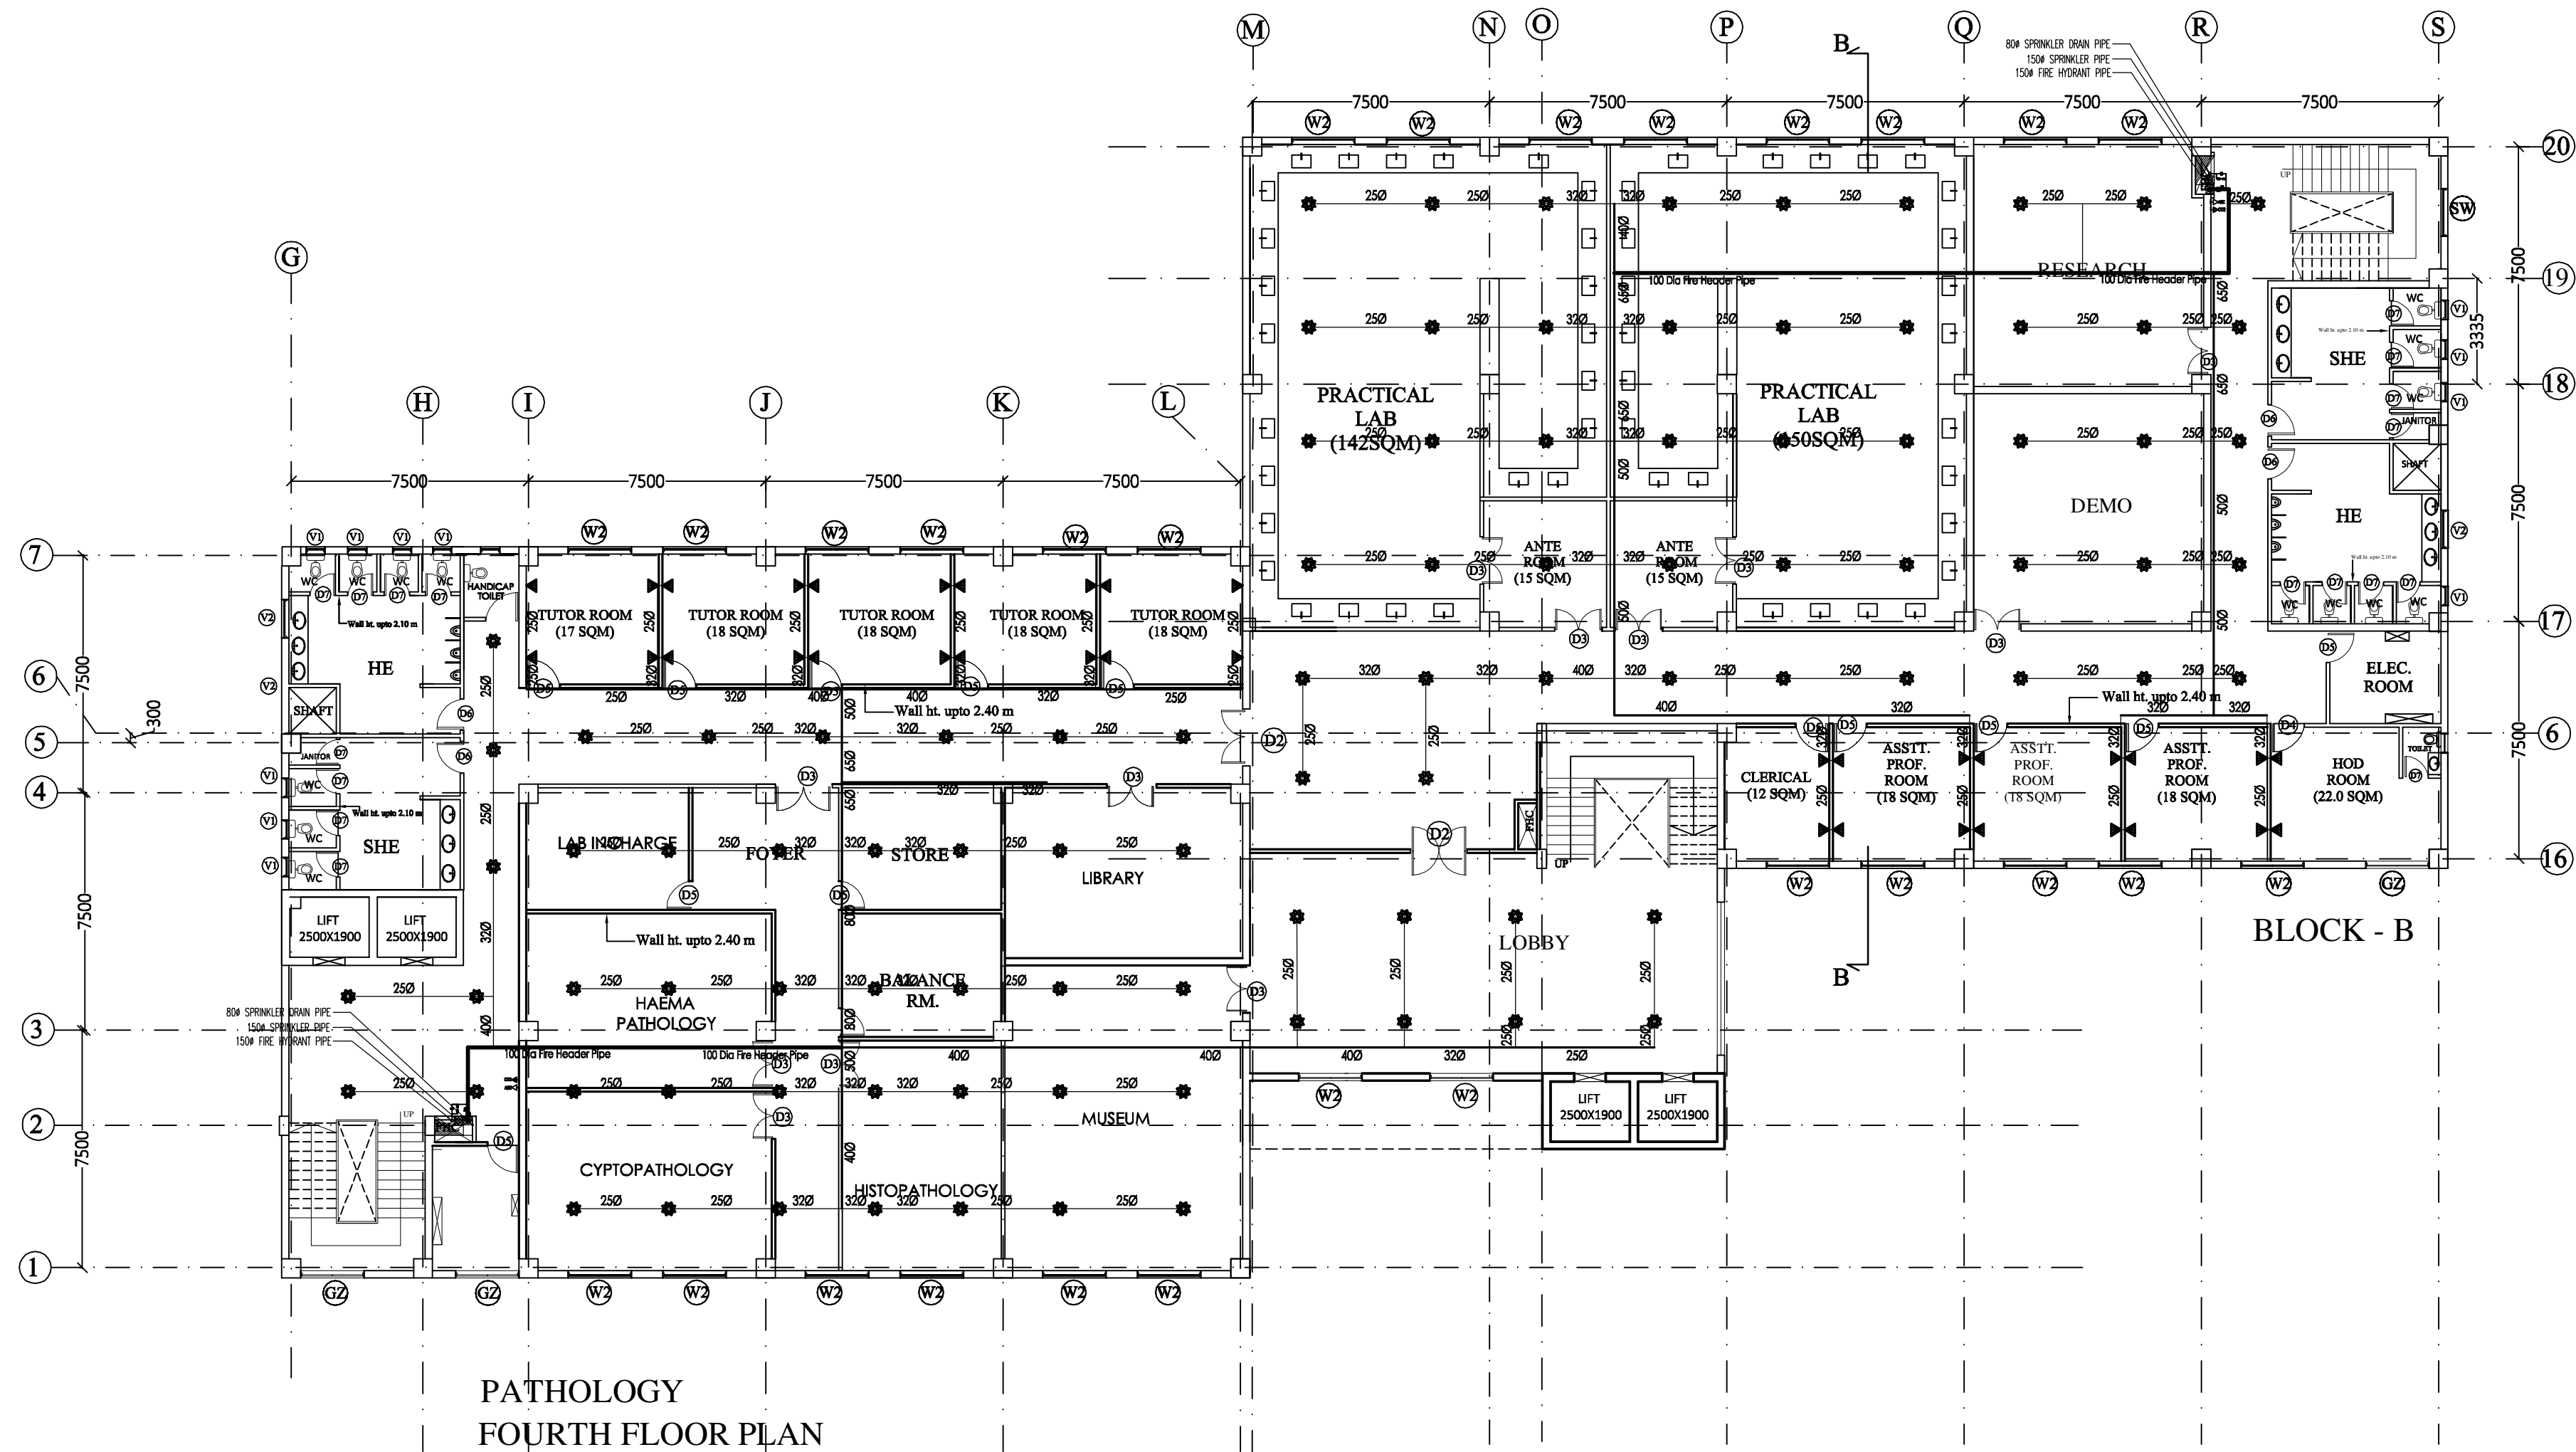

PATHOLOGY
FOURTH FLOOR PLAN


PROPOSED MEDICAL COLLEGE AT
NAHAN (H.P)

TEACHING
BLOCK
Tender

PHE
DESIGN

FLOOR PLANS	
Date	08-06-2016

HSCC
NEW DELHI INDIA

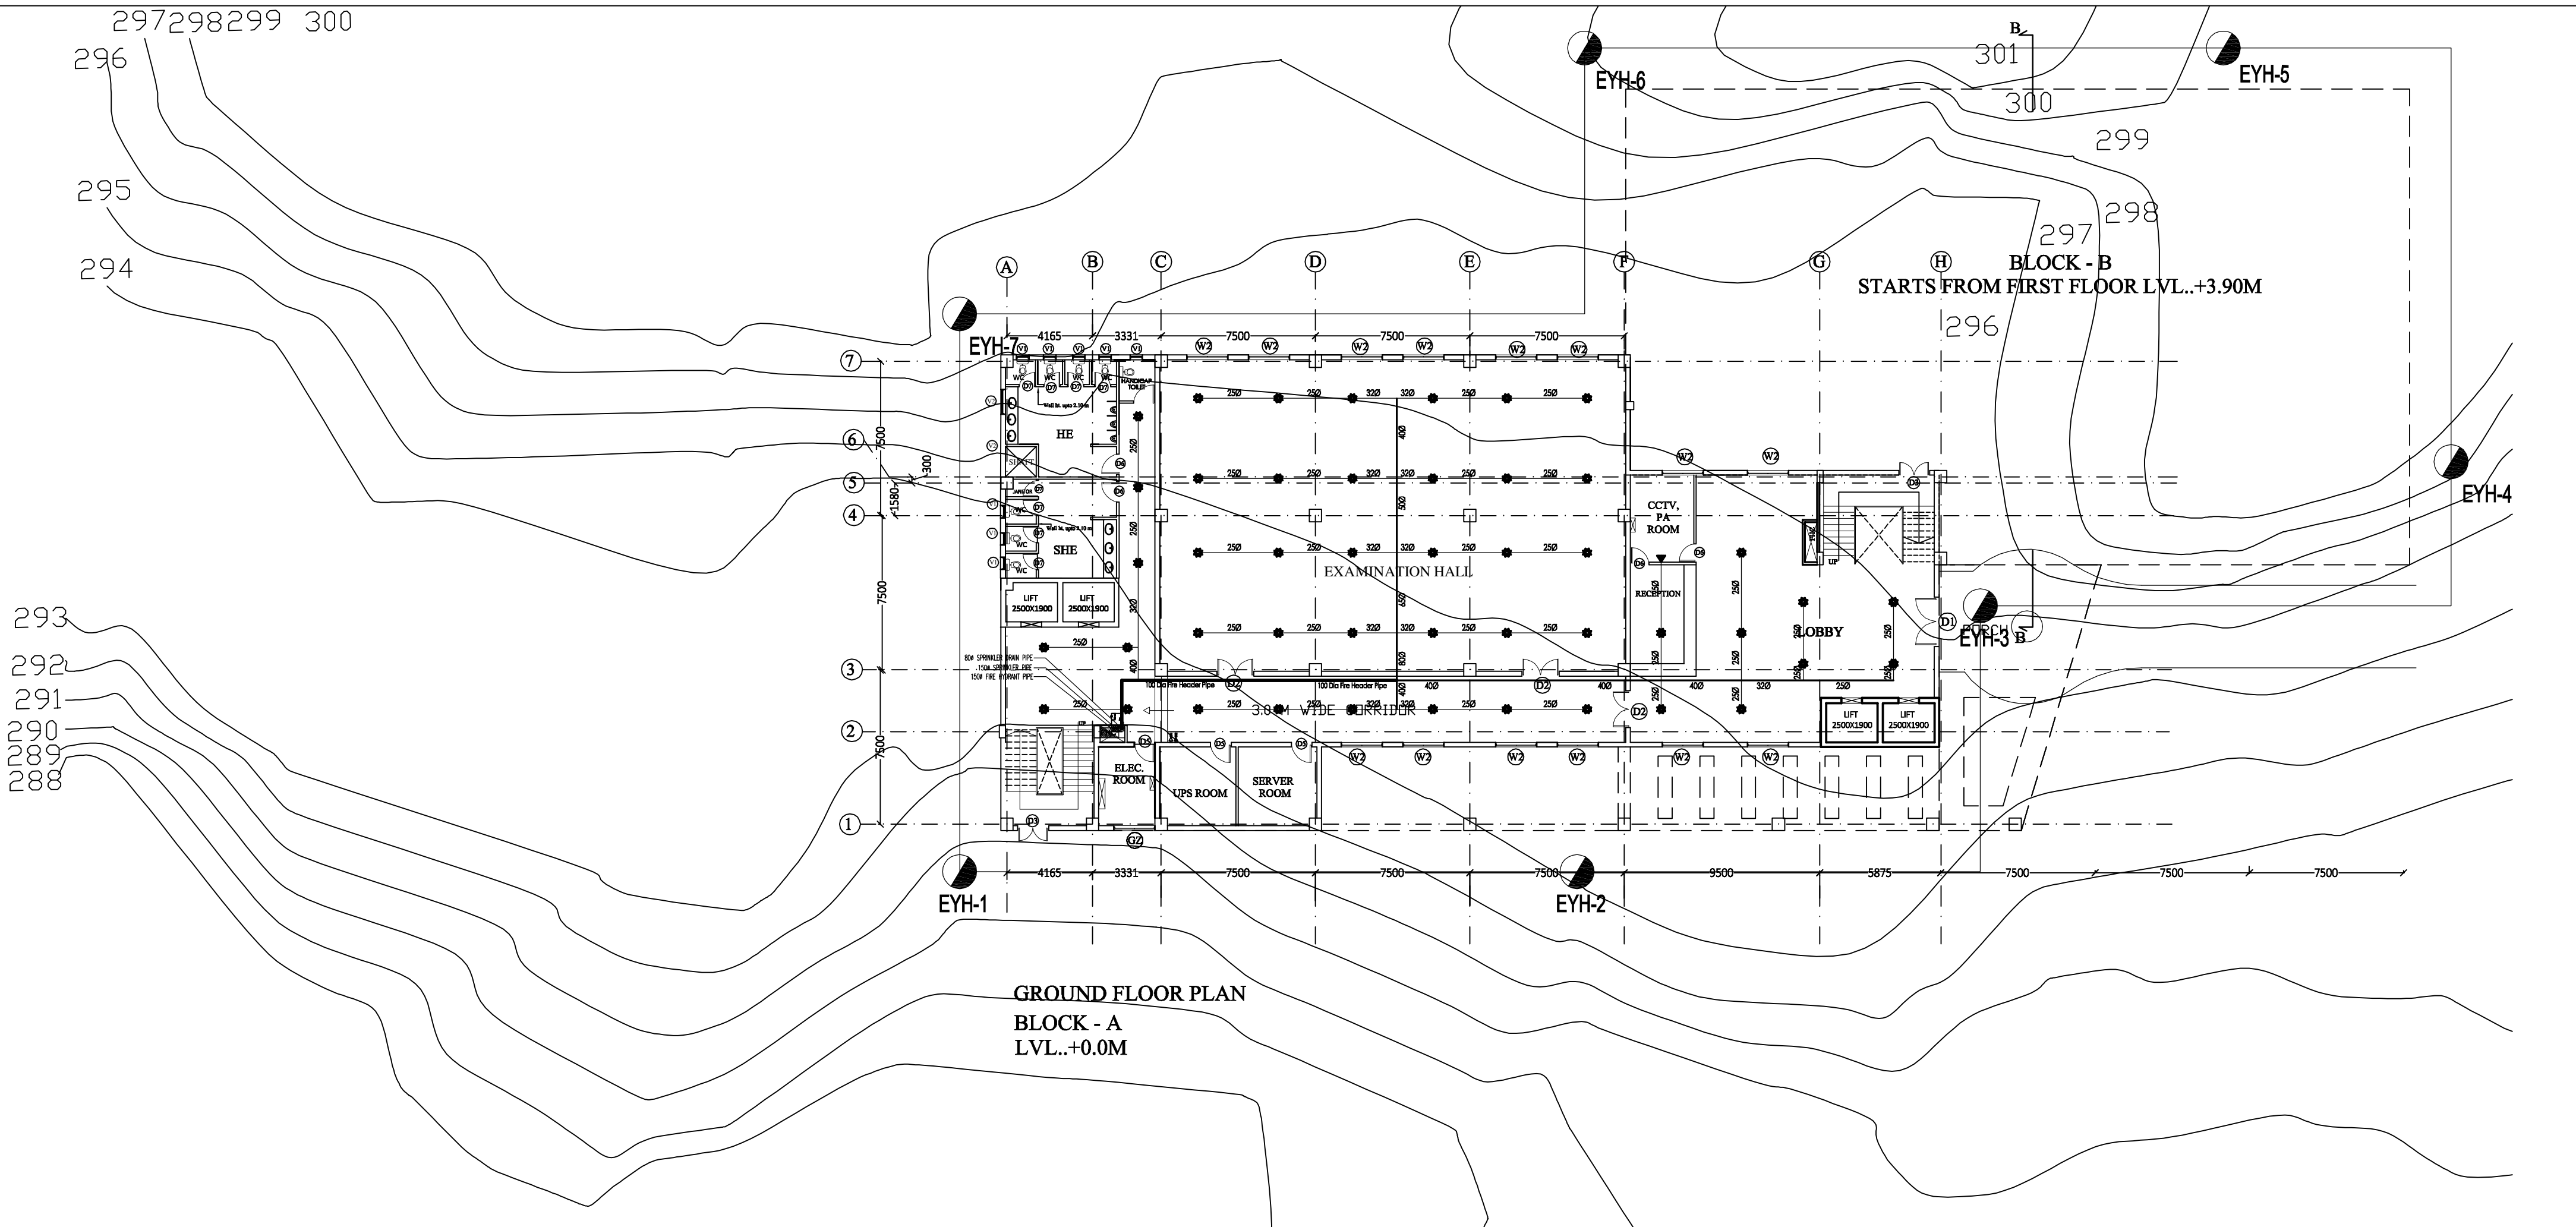


PROPOSED MEDICAL COLLEGE AT NAHAN (H.P)

TEACHING BLOCK Tender

PHE DESIGN

FLOOR PLANS	
Date	08-06-2016

HSCC
NEW DELHI INDIA

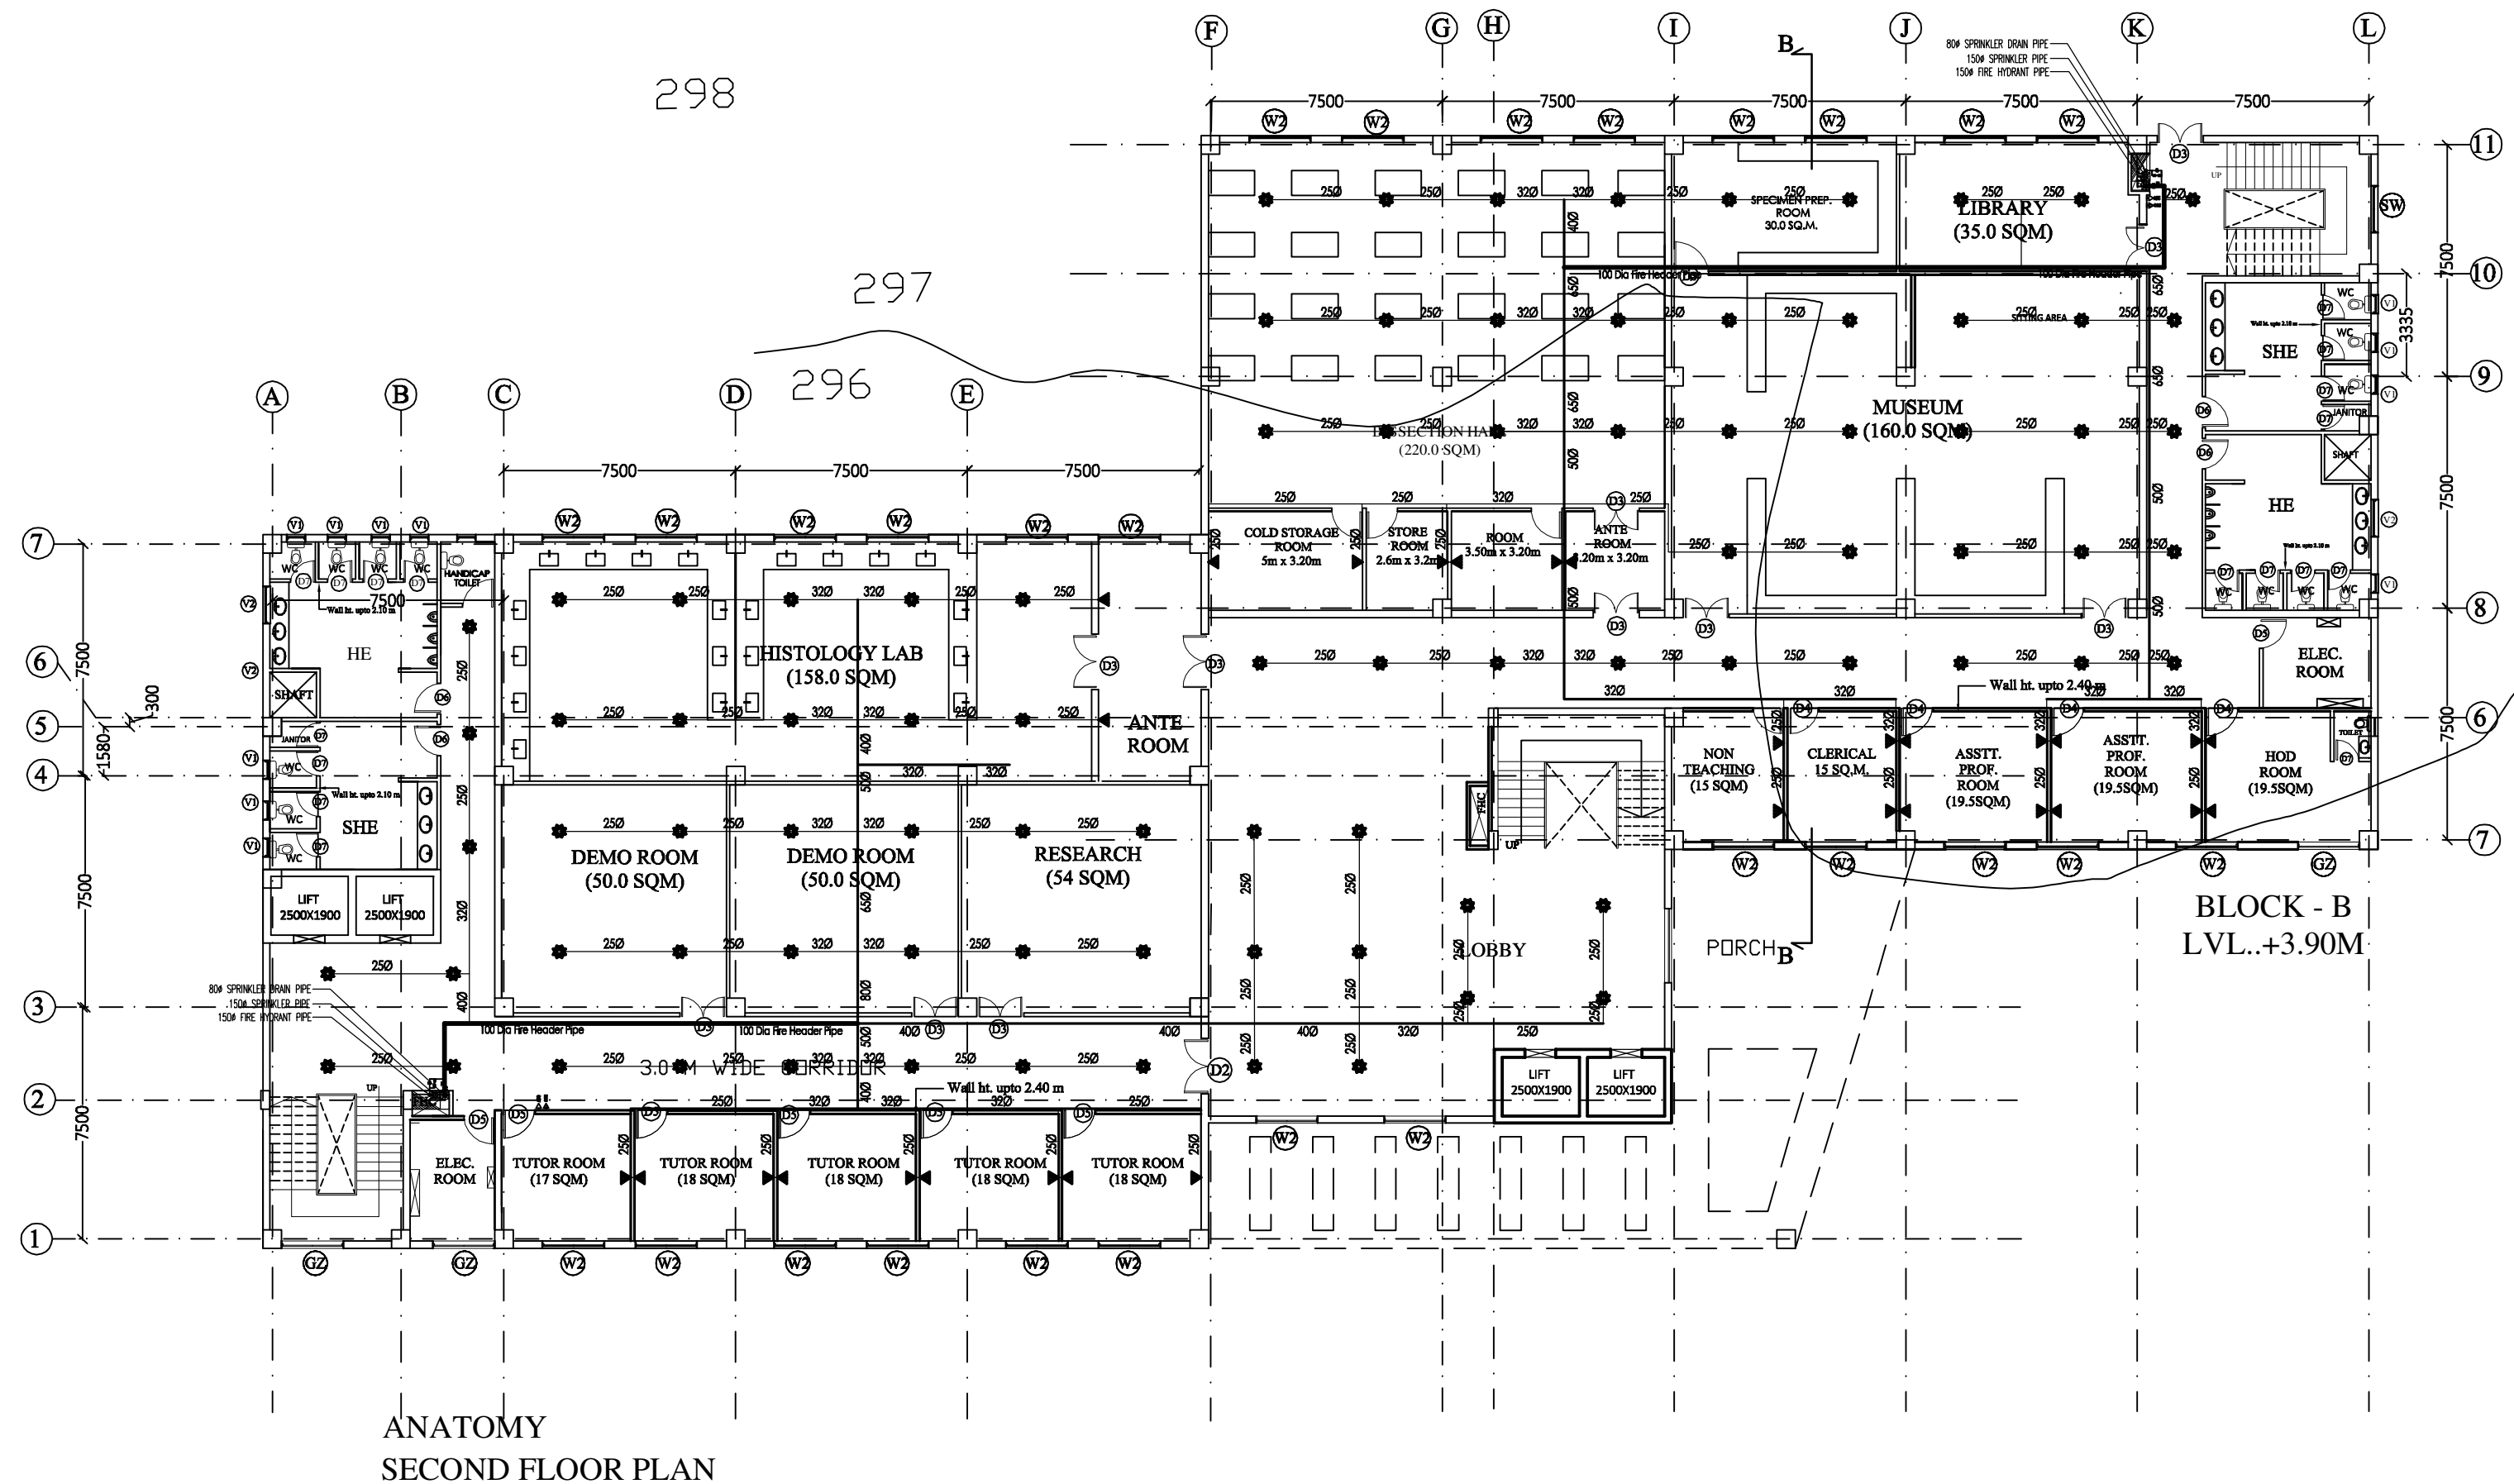

PROPOSED MEDICAL COLLEGE AT NAHAN (H.P)


TEACHING BLOCK Tender

PHE DESIGN

FLOOR PLANS

Date 08-06-2016

HSCC NEW DELHI INDIA

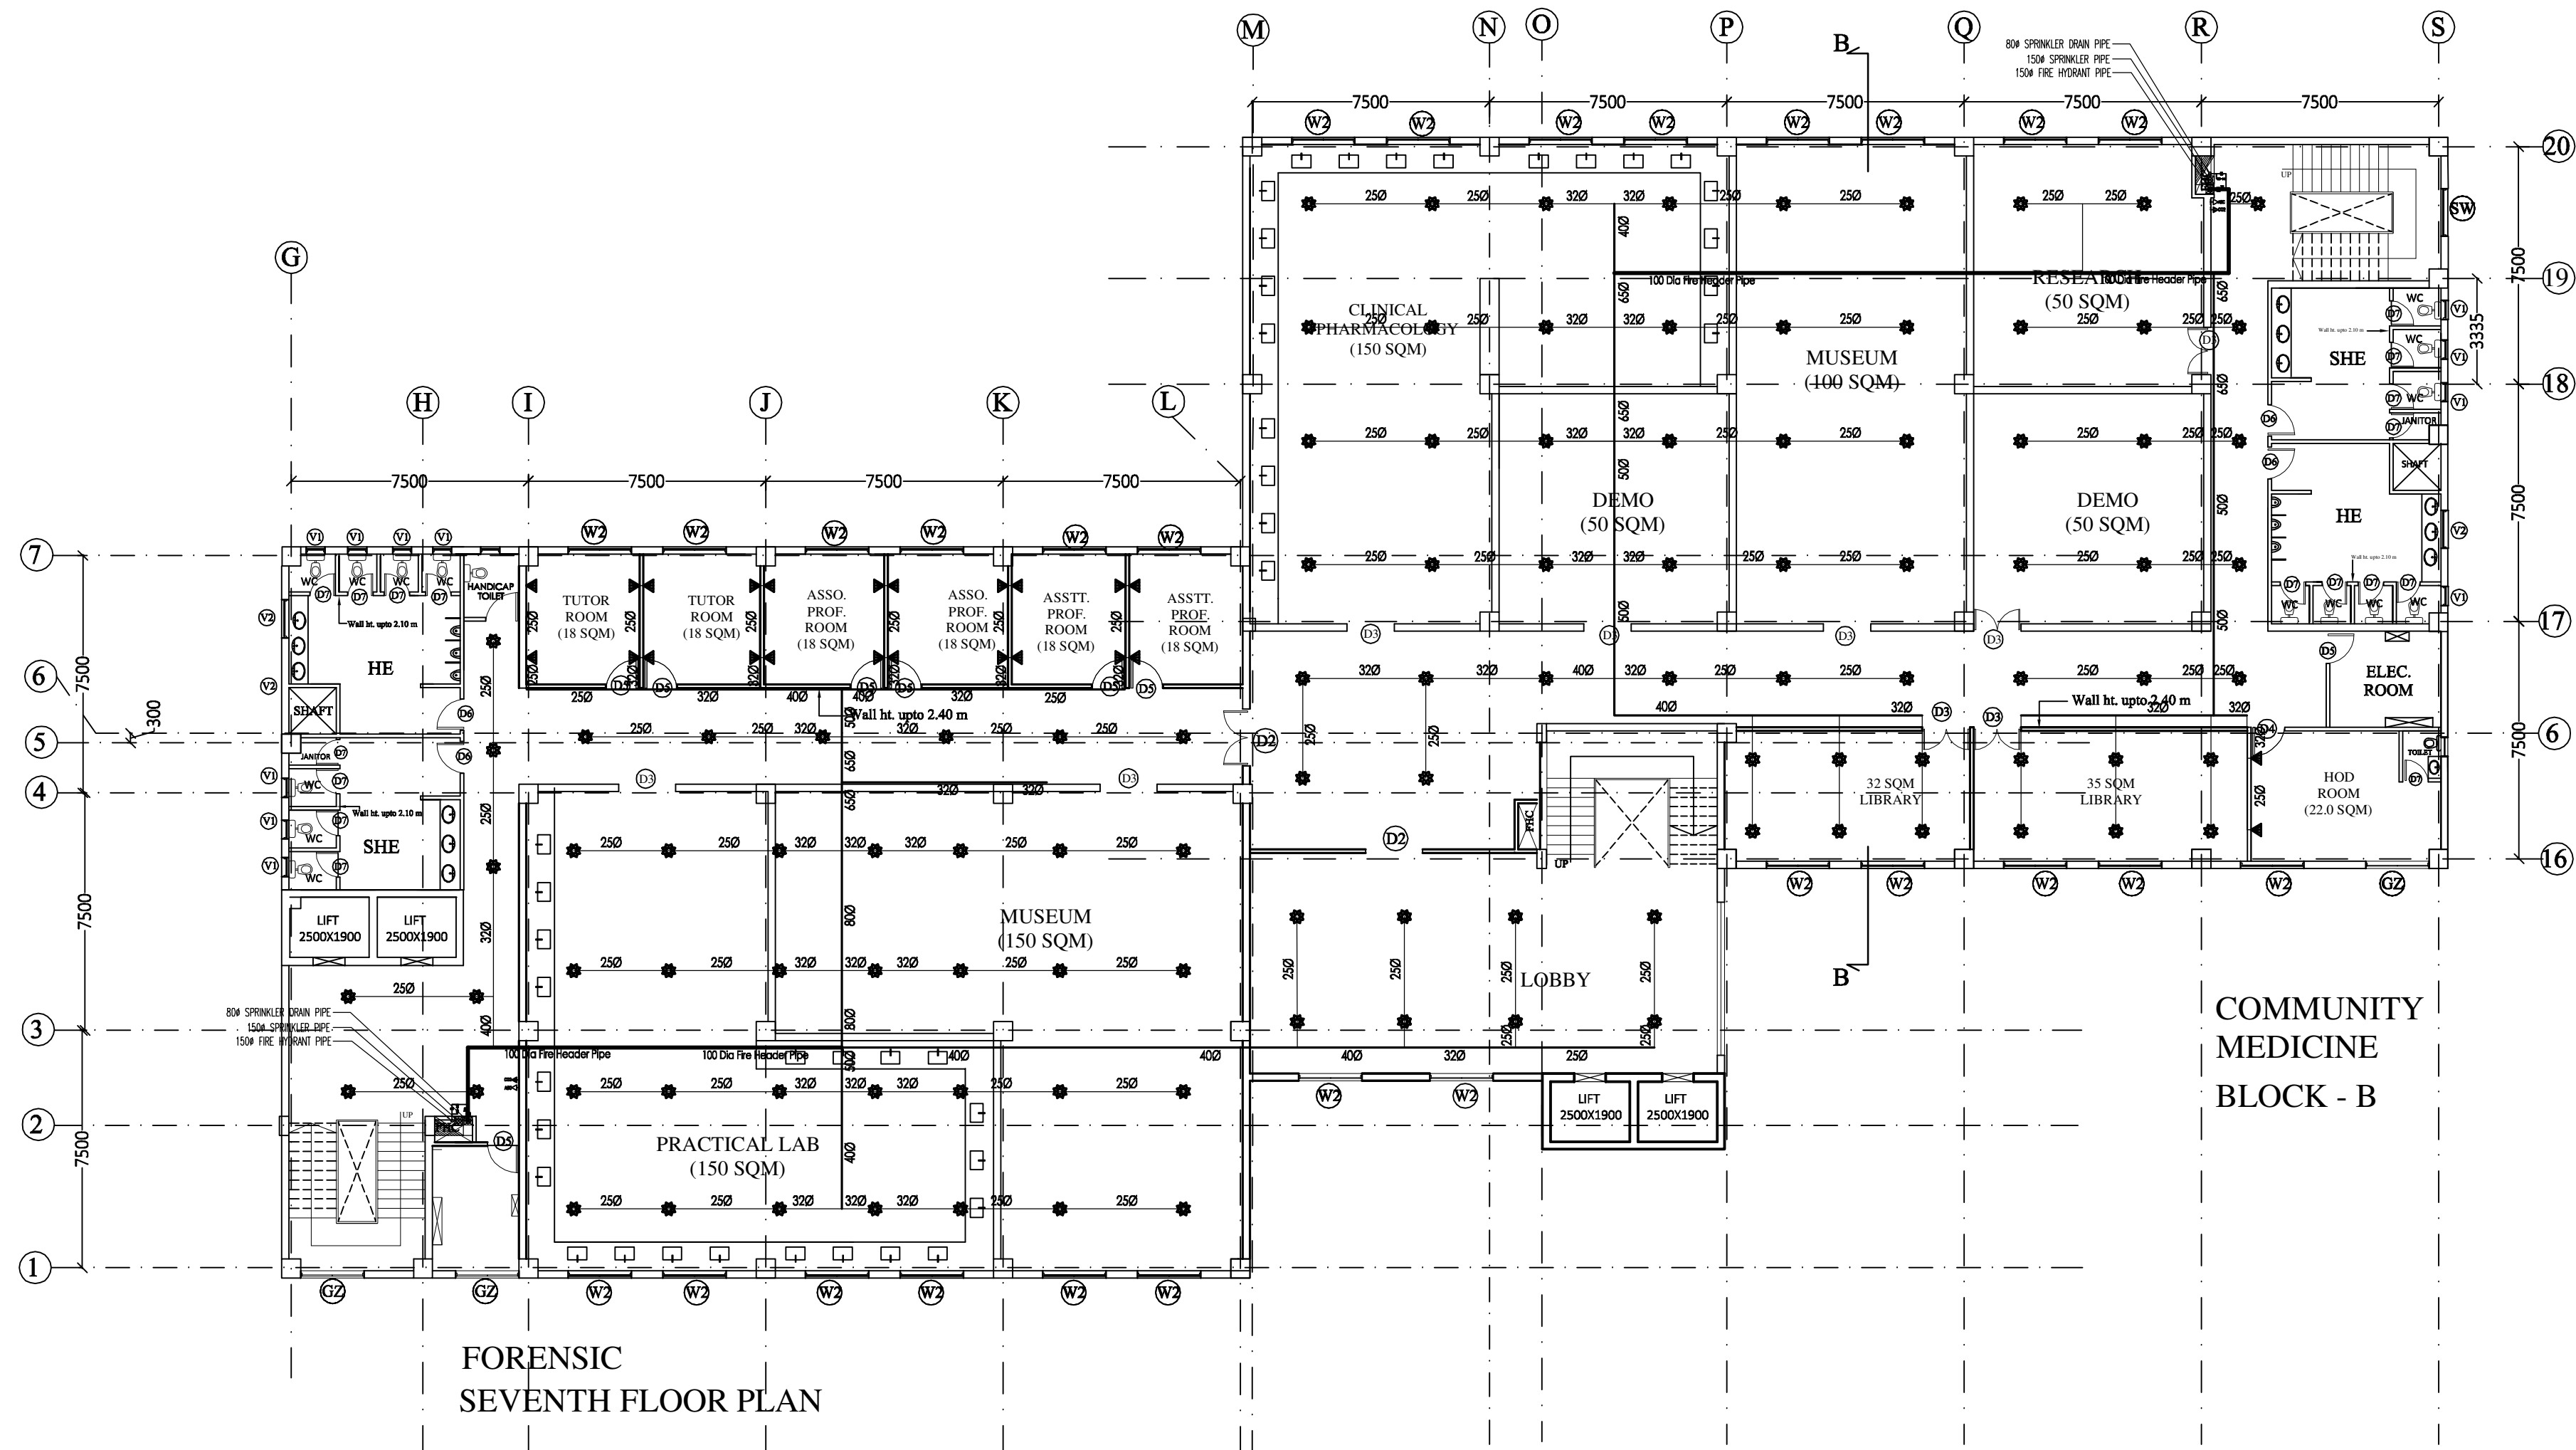


PROPOSED MEDICAL COLLEGE AT NAHAN (H.P)

TEACHING BLOCK

PHE DESIGN

FLOOR PLANS	
Date	08-06-2016

HSCC
 NEW DELHI INDIA

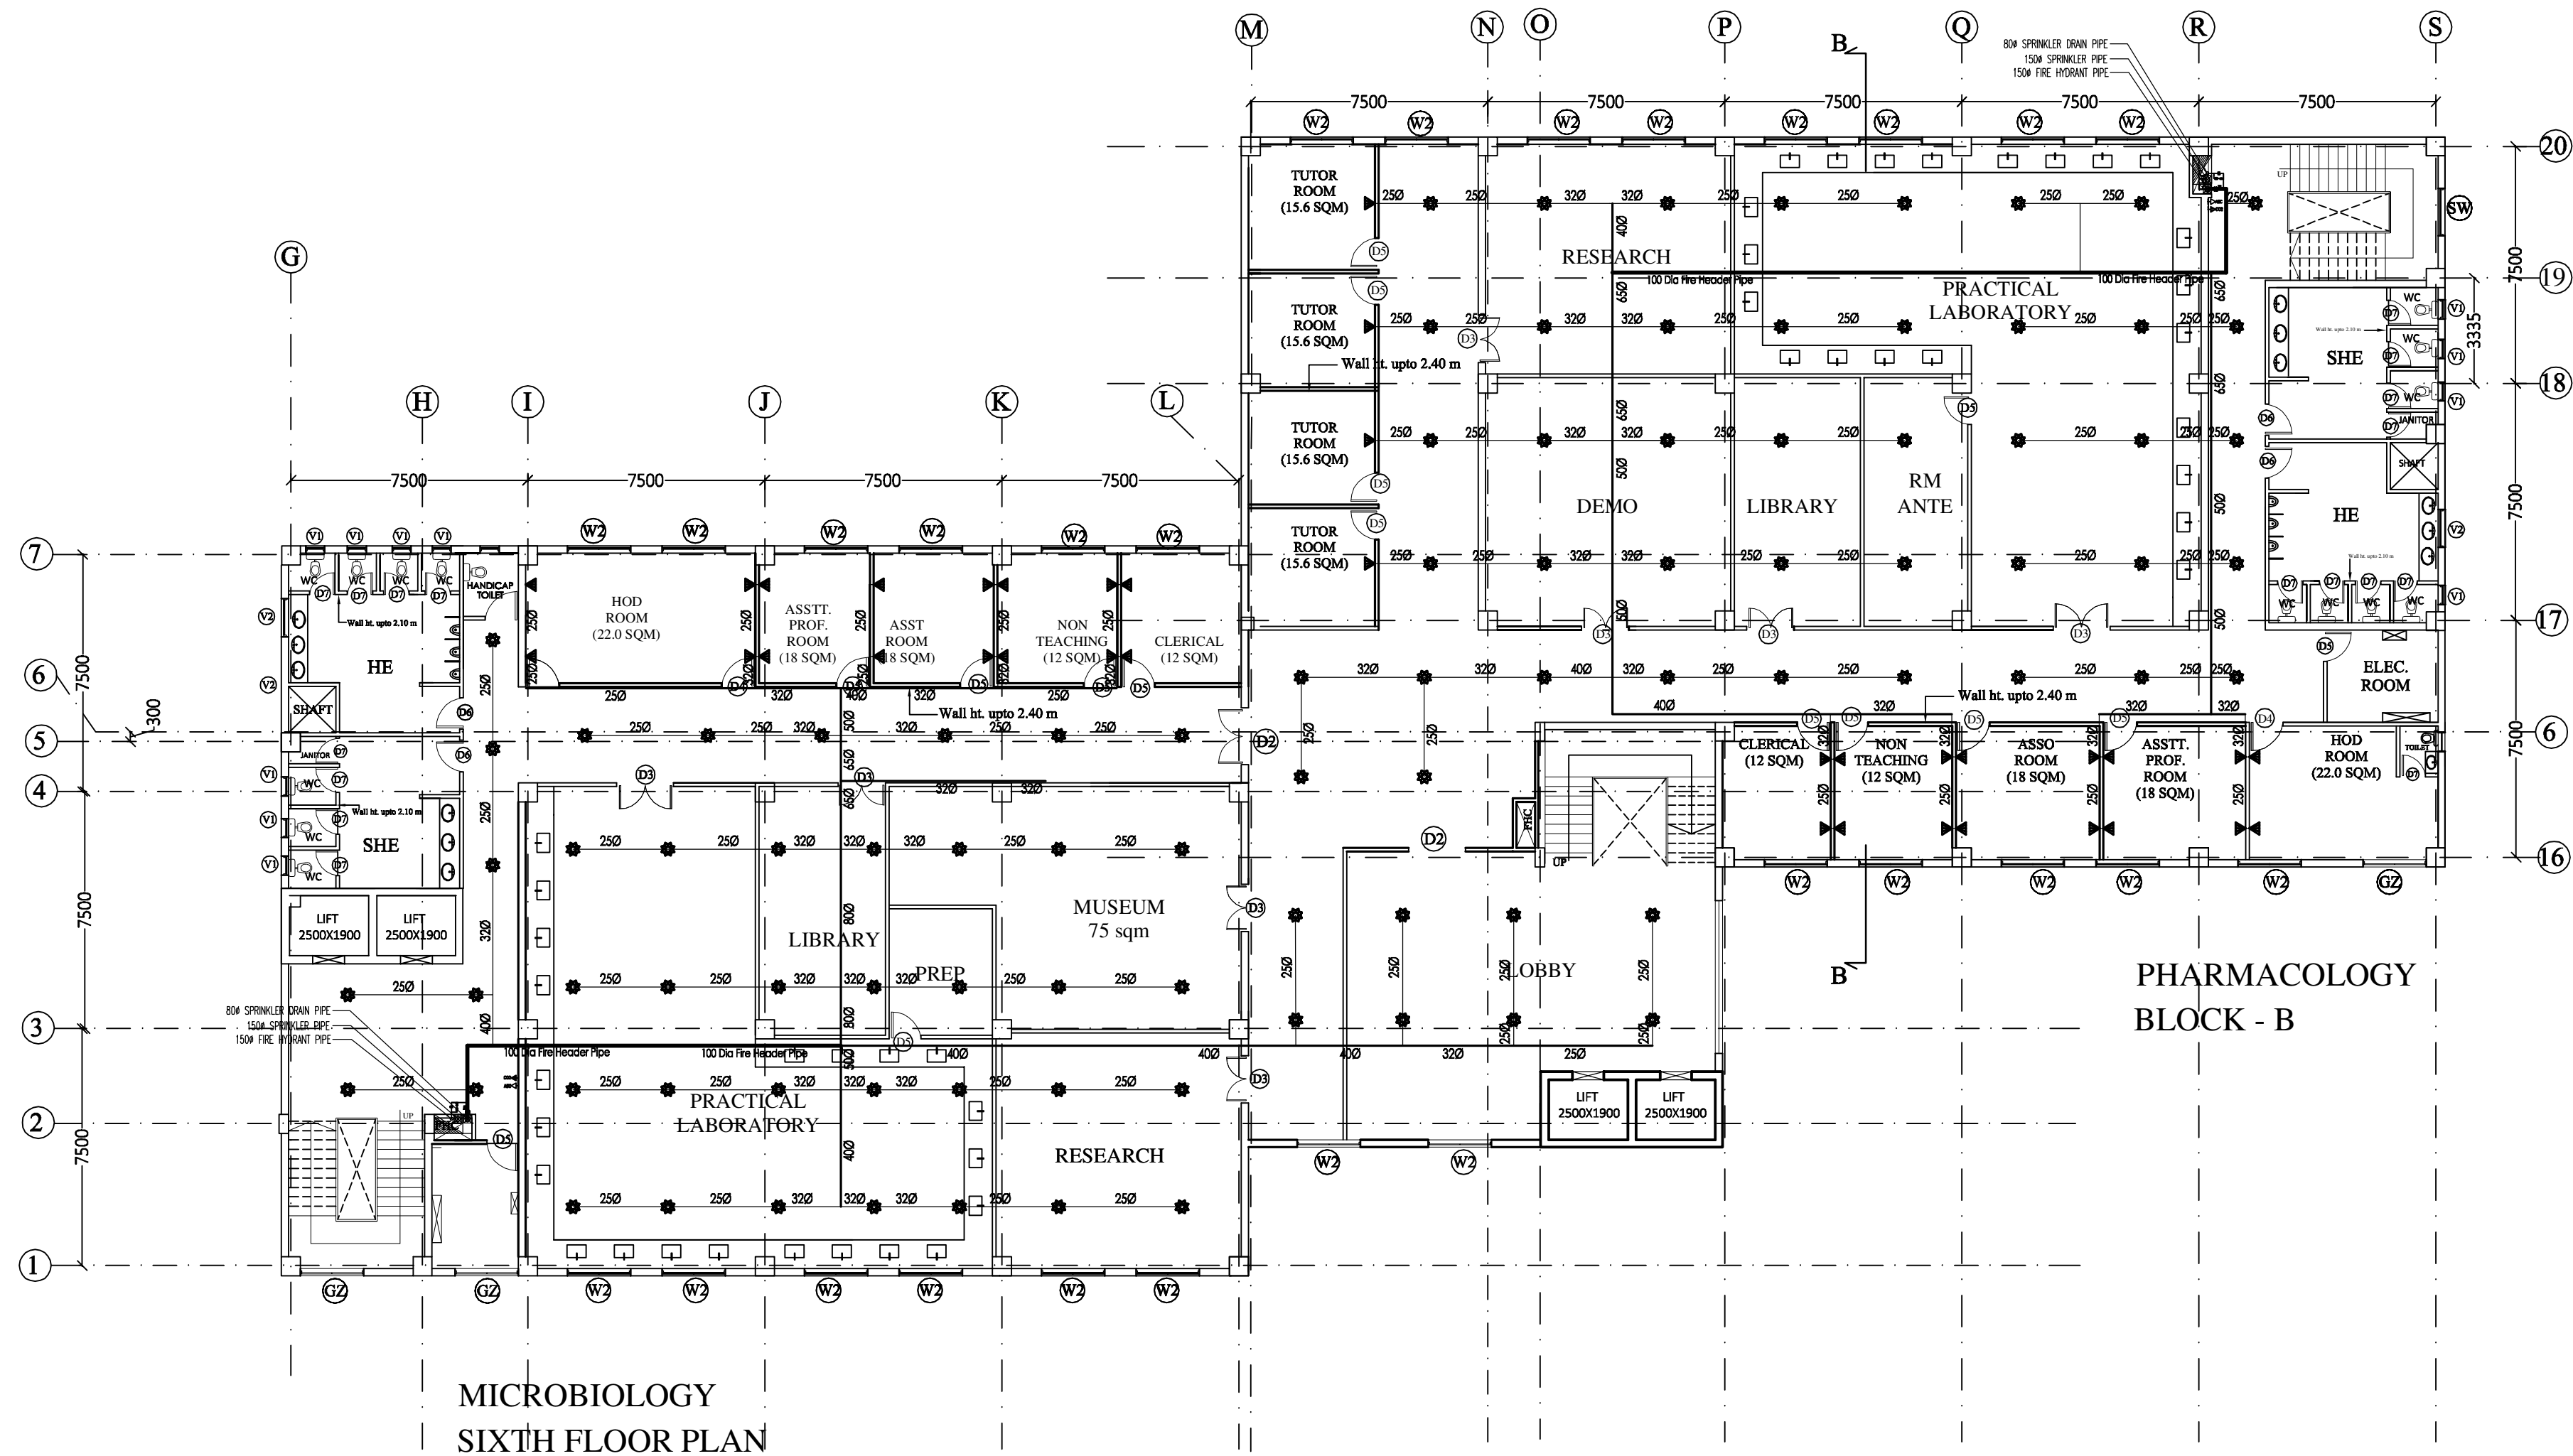

MICROBIOLOGY
SIXTH FLOOR PLAN

PROPOSED MEDICAL COLLEGE AT
NAHAN (H.P)


TEACHING
BLOCK

PHE
DESIGN

FLOOR PLANS

Date 08-06-2016

HSCC
NEW DELHI INDIA

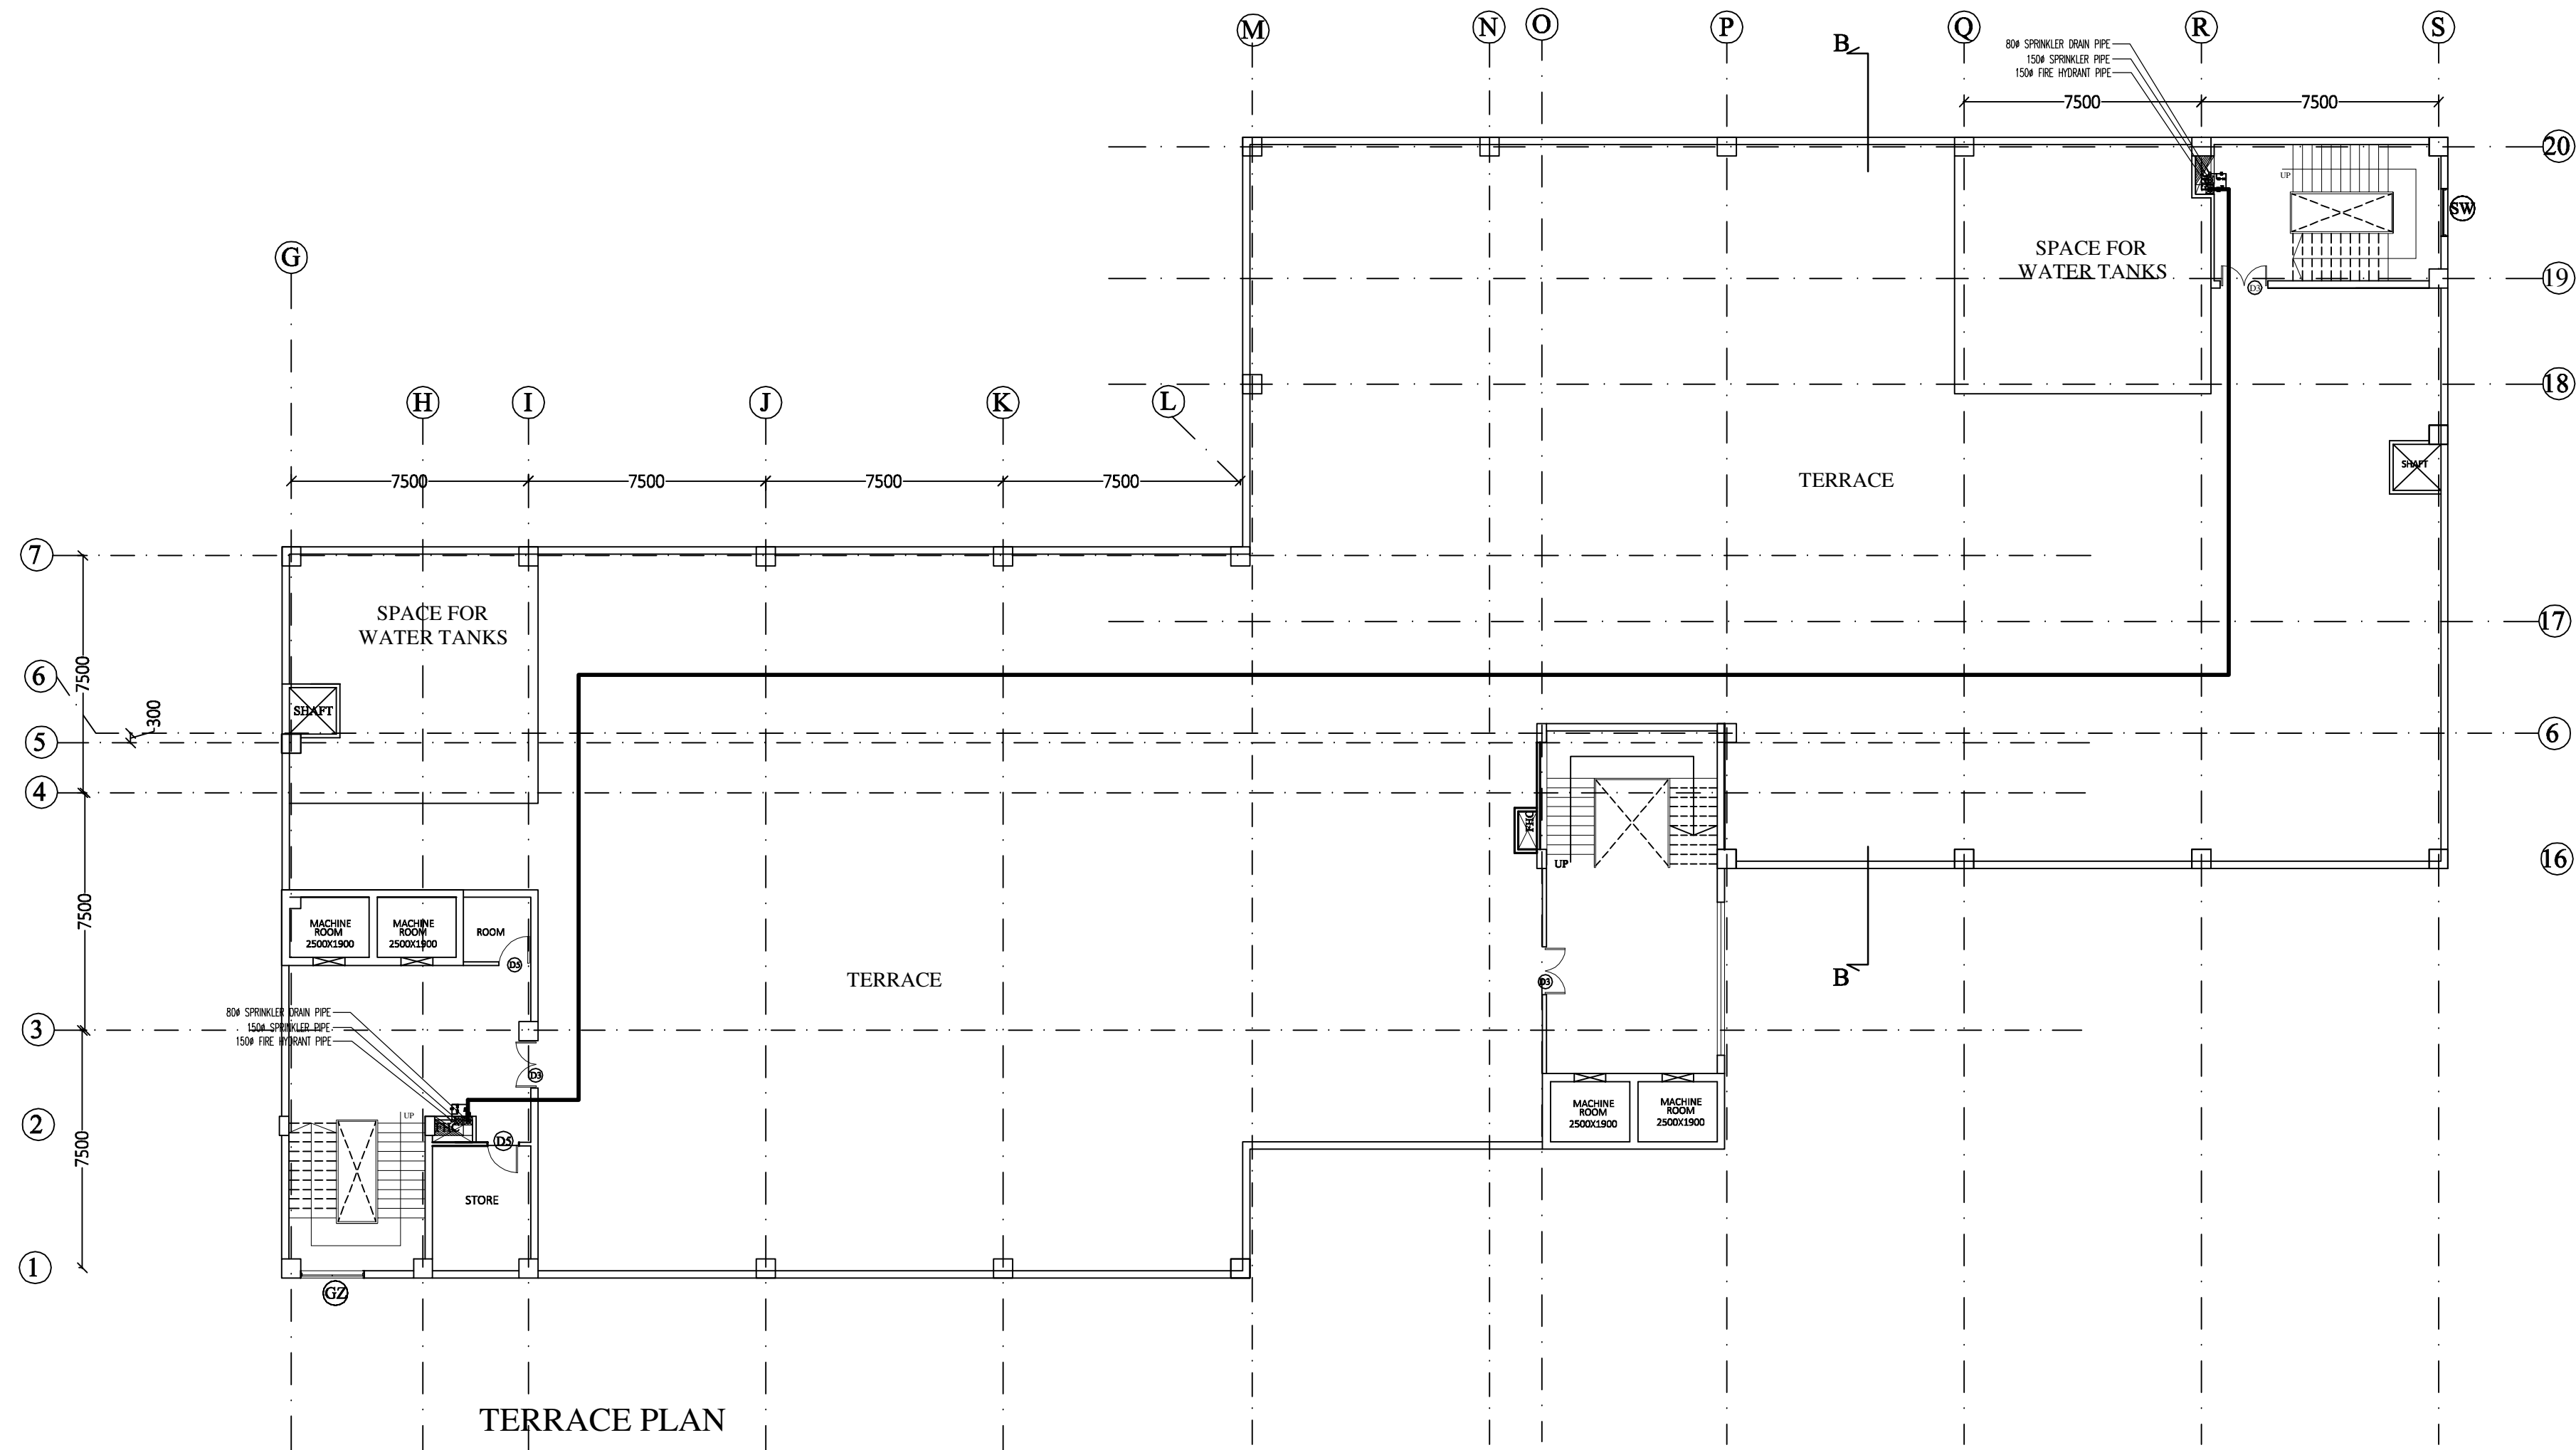


PROPOSED MEDICAL COLLEGE AT NAHAN (H.P)

TEACHING BLOCK

PHE DESIGN

FLOOR PLANS	
Date	08-06-2016

HSCC
NEW DELHI INDIA

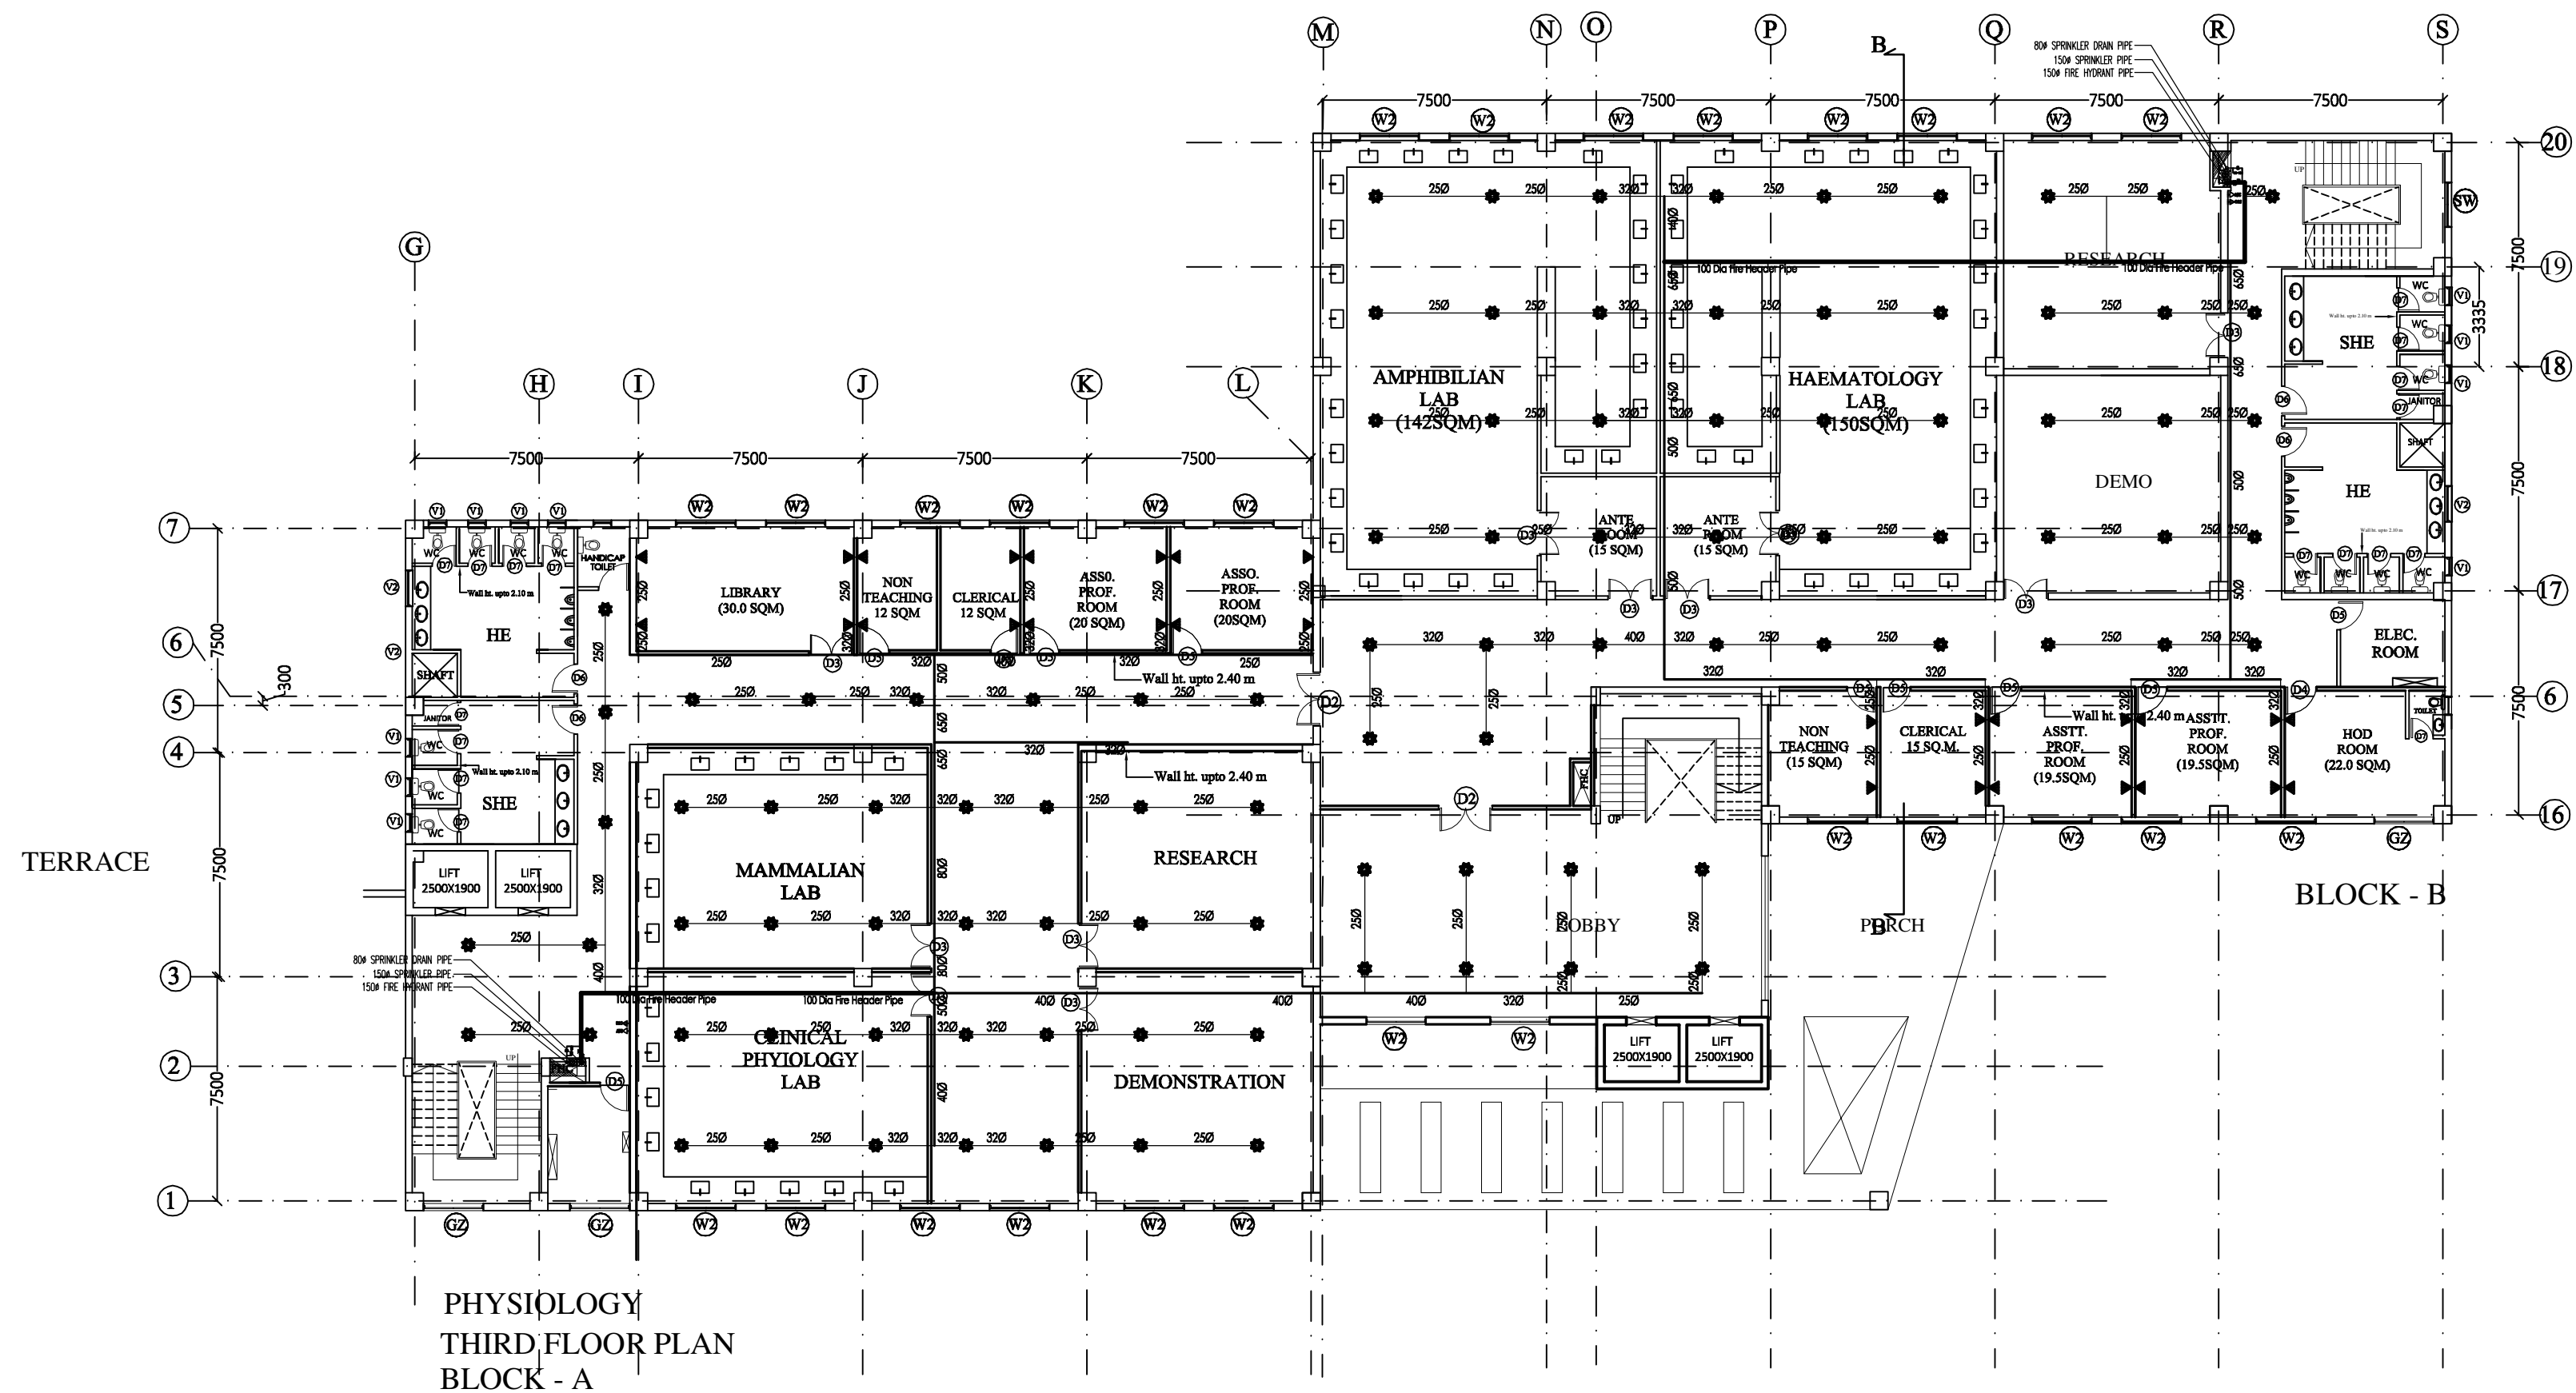

PHYSIOLOGY
THIRD FLOOR PLAN
BLOCK - A

BLOCK - B


PROPOSED MEDICAL COLLEGE AT
NAHAN (H.P)

TEACHING
BLOCK
Tender

PHE
DESIGN

FLOOR PLANS	
Date	08-06-2016

HSCC
NEW DELHI INDIA

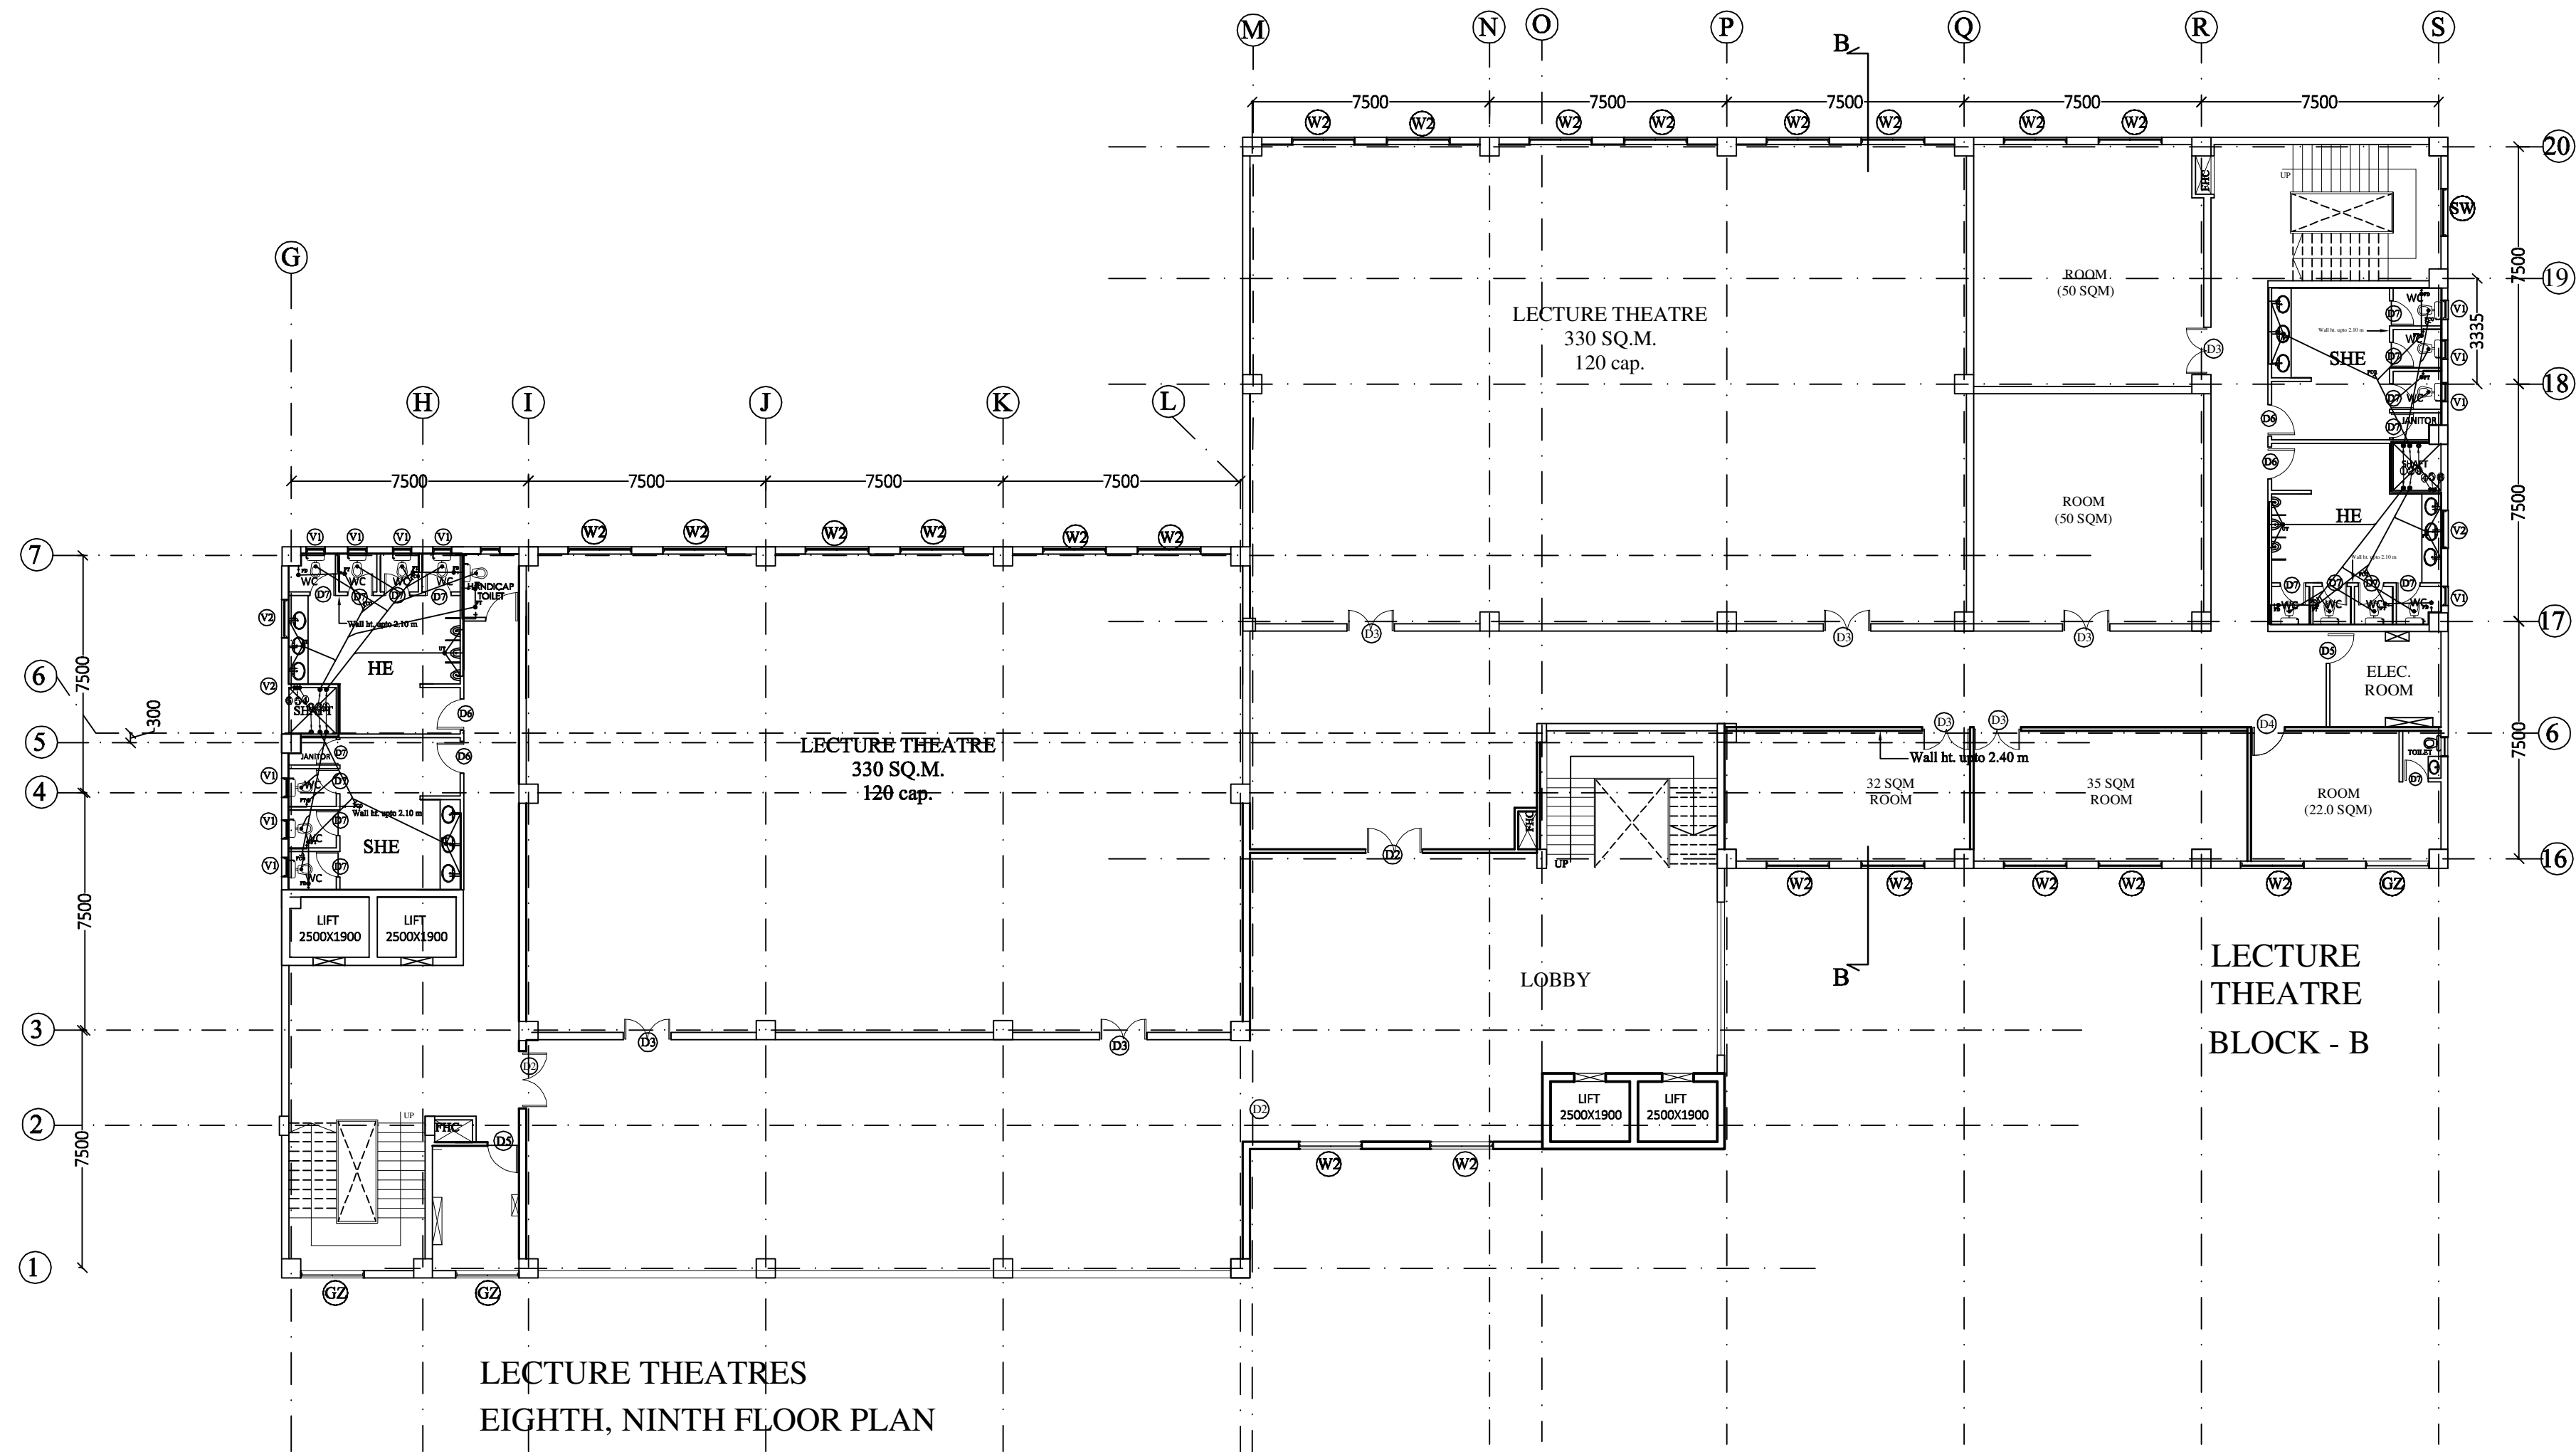

LECTURE THEATRES
EIGHTH, NINTH FLOOR PLAN

LECTURE
THEATRE
BLOCK - B


PROPOSED MEDICAL COLLEGE AT
NAHAN (H.P)

TEACHING
BLOCK
Tender

PLUMBING
DESIGN

FLOOR PLANS

HSCC
NEW DELHI INDIA

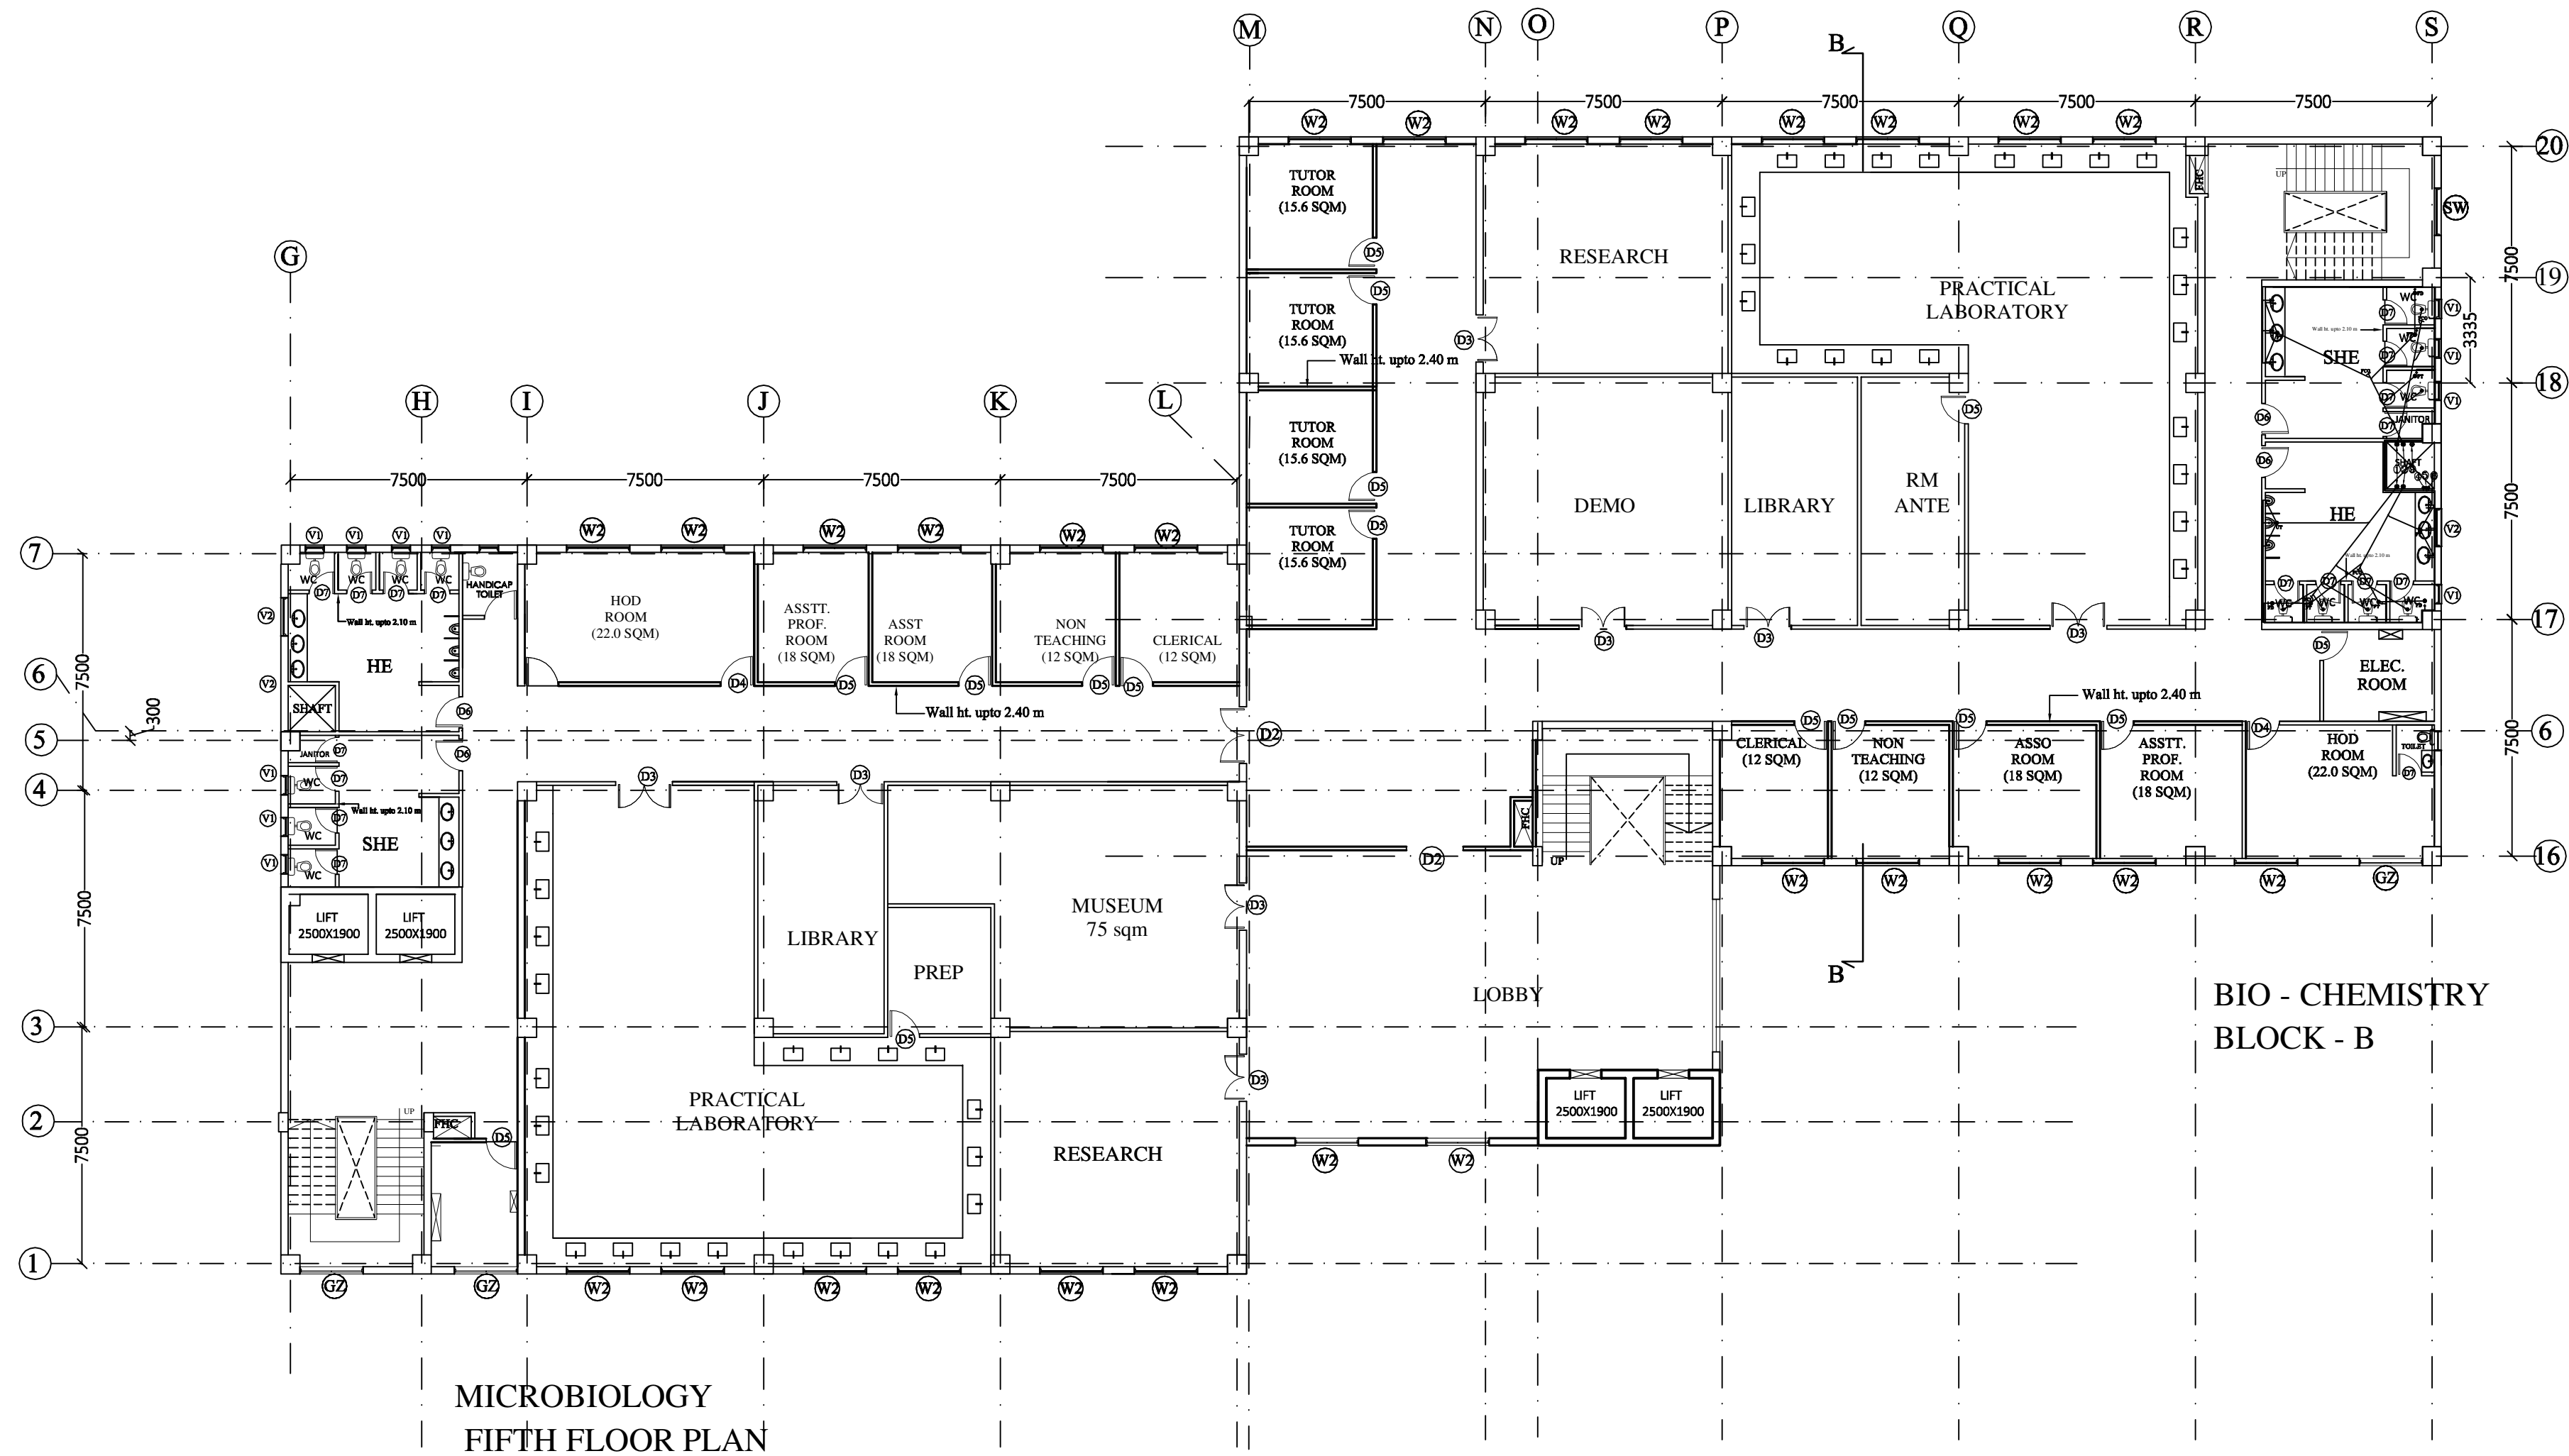

MICROBIOLOGY
FIFTH FLOOR PLAN

BIO - CHEMISTRY
BLOCK - B

PROPOSED MEDICAL COLLEGE AT
NAHAN (H.P)


TEACHING
BLOCK
Tender

PLUMBING
DESIGN

FLOOR PLANS

HSCC
NEW DELHI INDIA

PRODUCED BY AN AUTODESK EDUCATIONAL PRODUCT

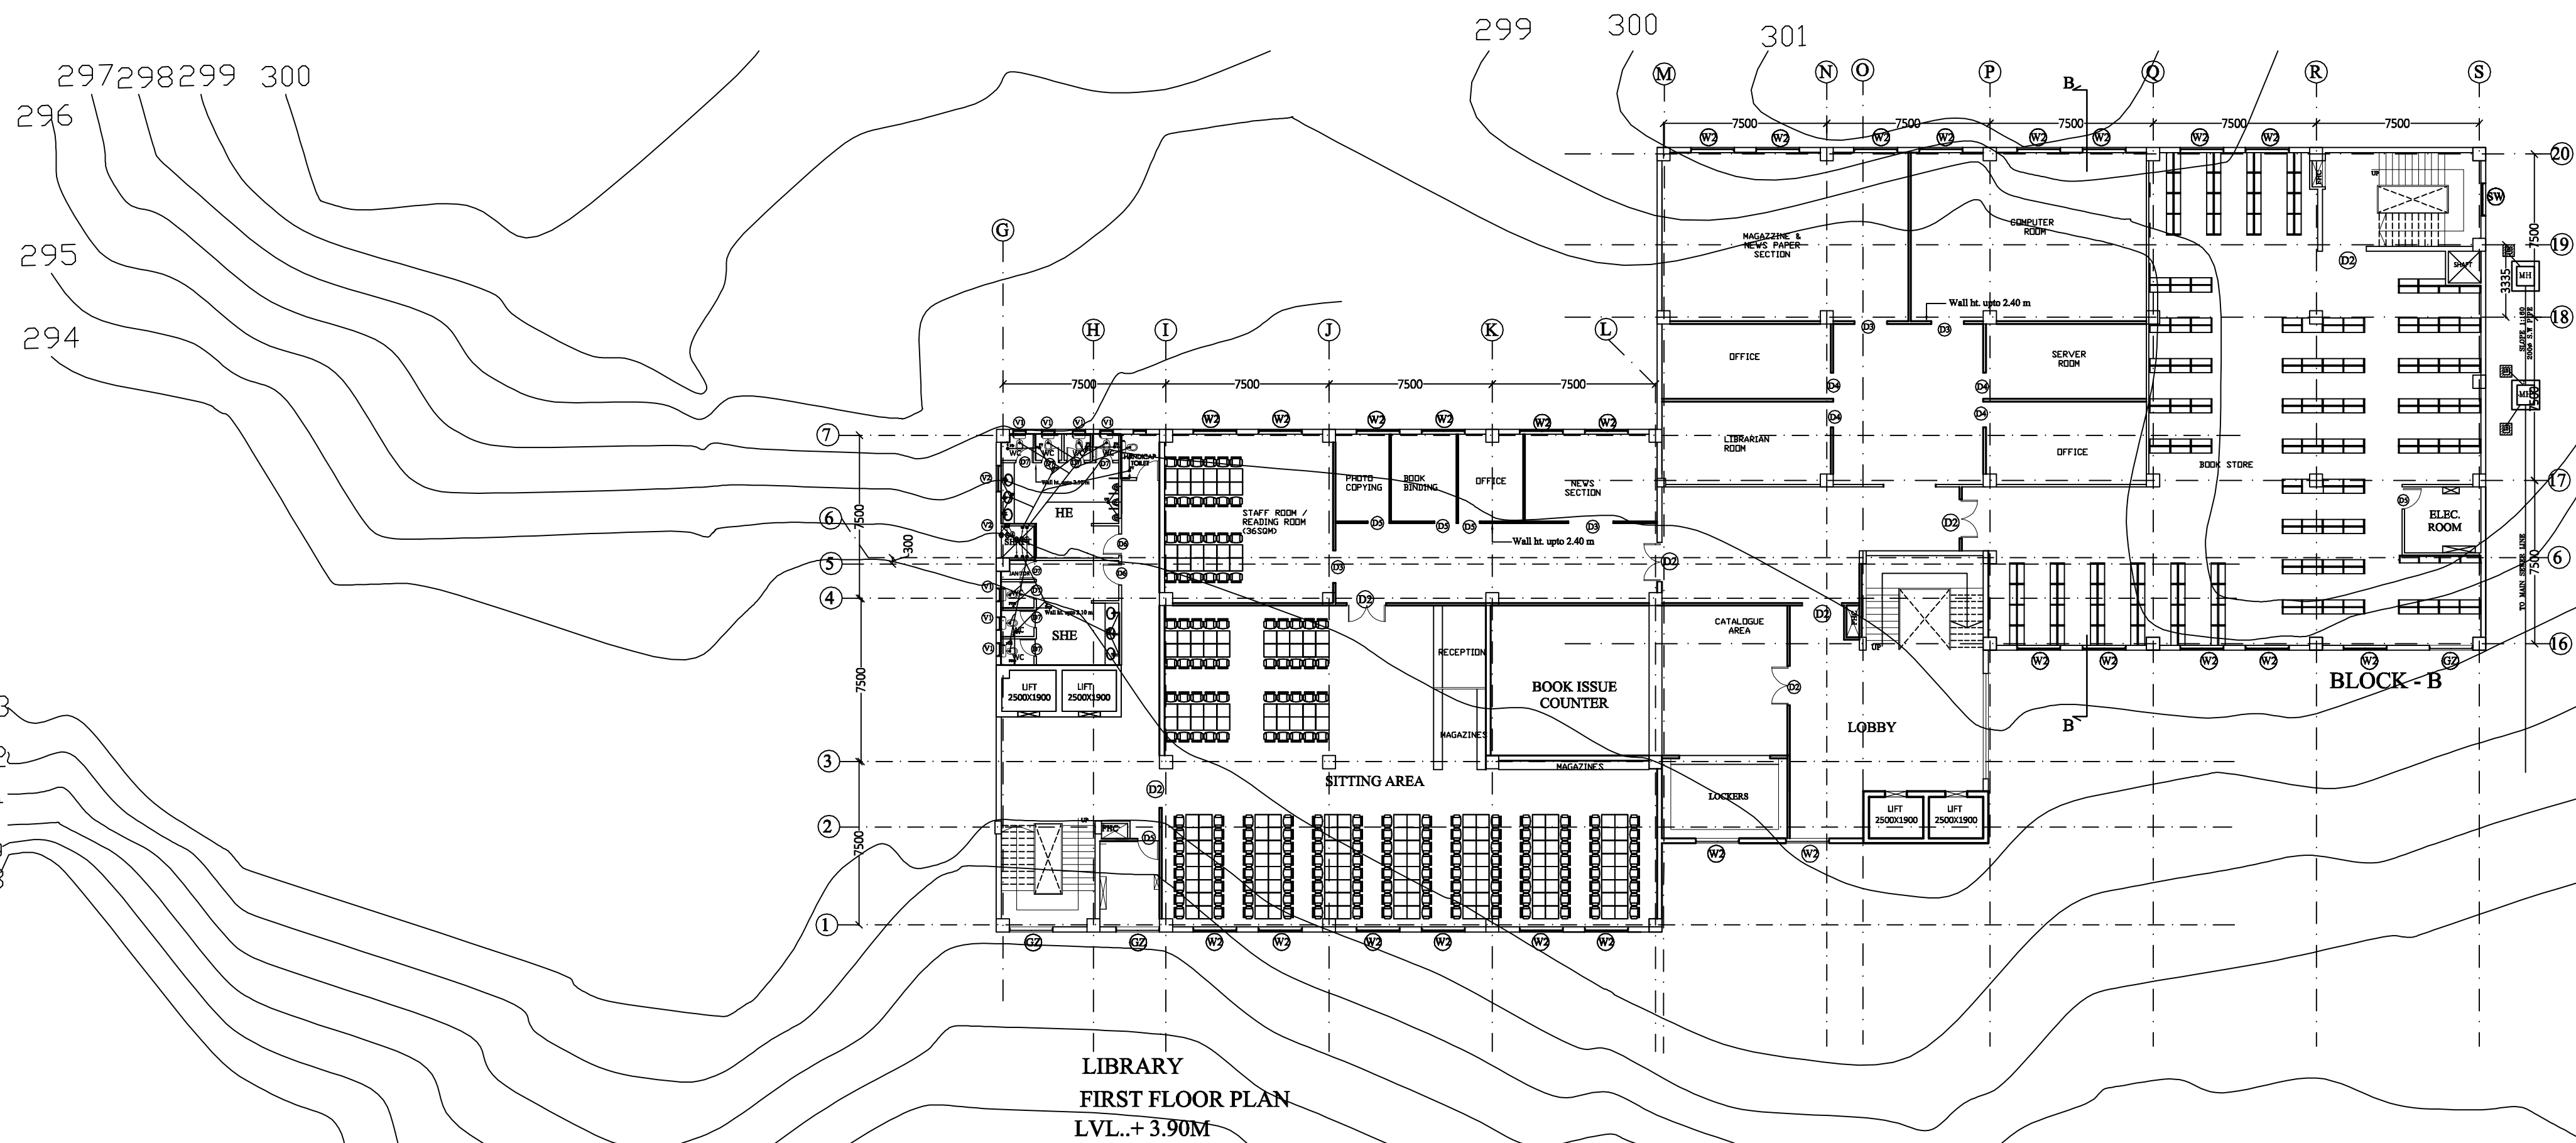

PROPOSED MEDICAL COLLEGE AT NAHAN (H.P)


TEACHING BLOCK Tender

PLUMBING DESIGN

FLOOR PLANS

HSCC
NEW DELHI INDIA

PRODUCED BY AN AUTODESK EDUCATIONAL PRODUCT

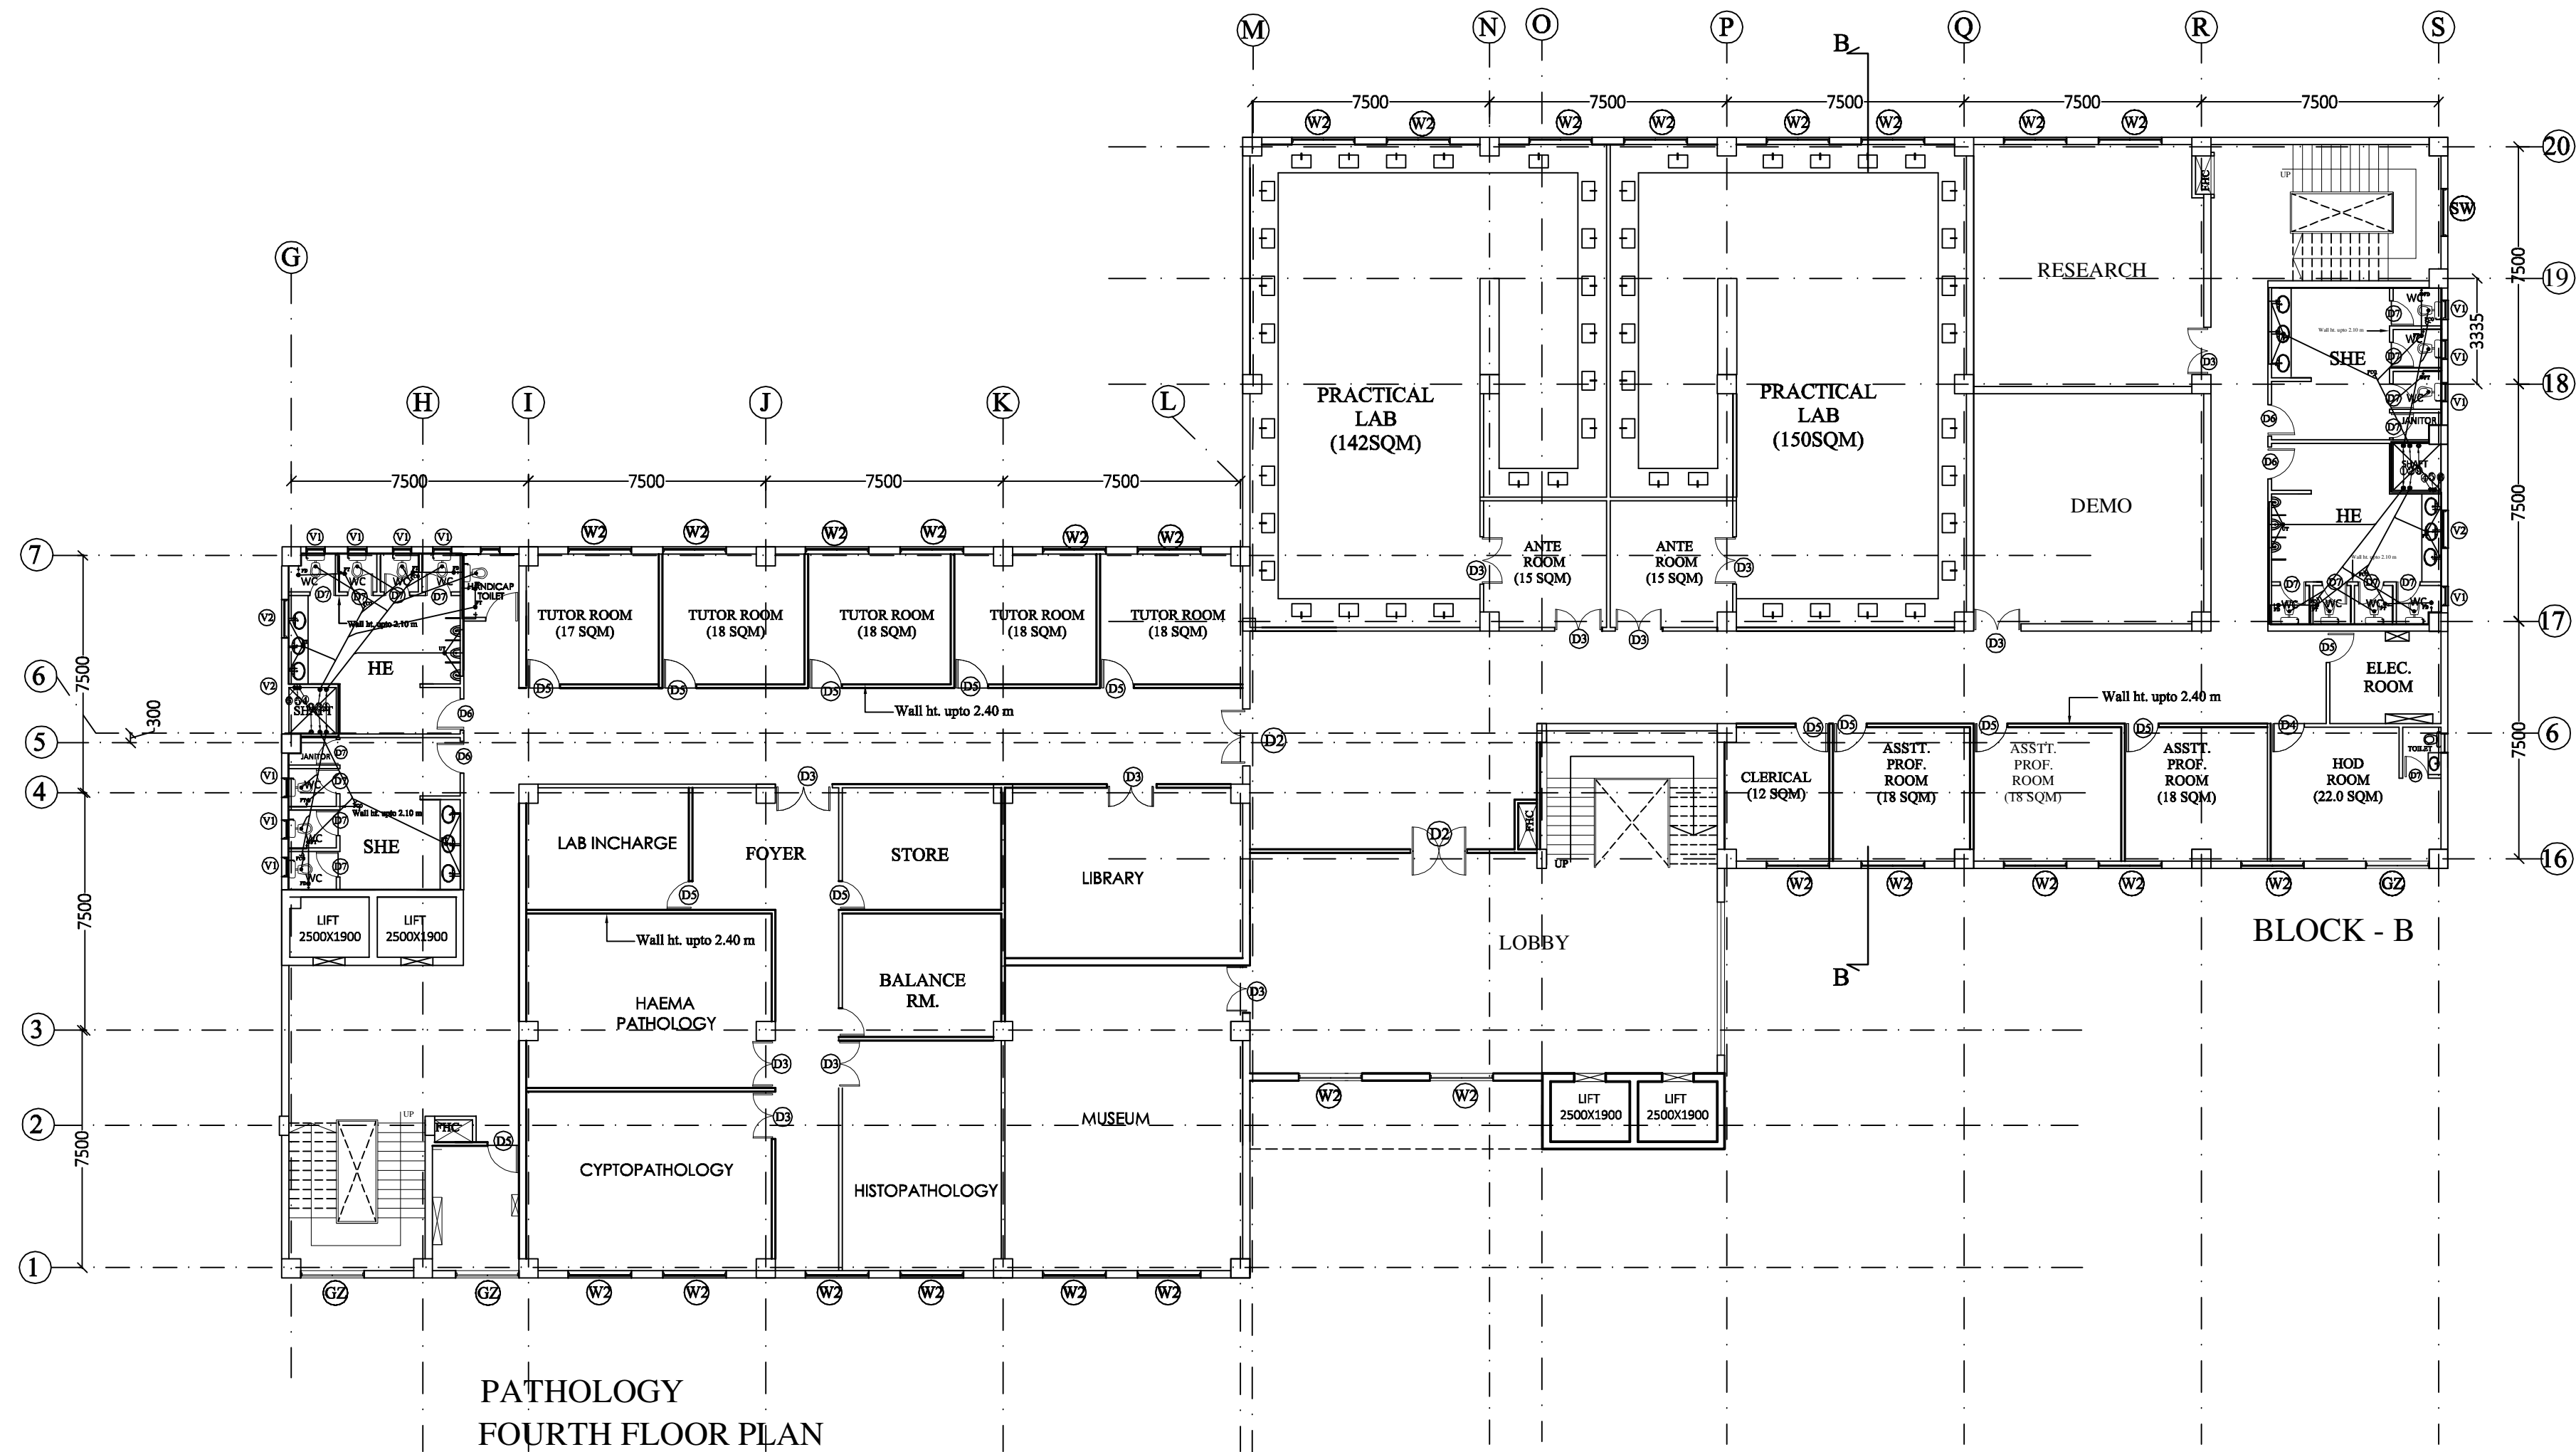

PATHOLOGY
FOURTH FLOOR PLAN

BLOCK - B

PROPOSED MEDICAL COLLEGE AT
NAHAN (H.P)


TEACHING
BLOCK
Tender

PLUMBING
DESIGN

FLOOR PLANS

HSCC
NEW DELHI INDIA

PRODUCED BY AN AUTODESK EDUCATIONAL PRODUCT

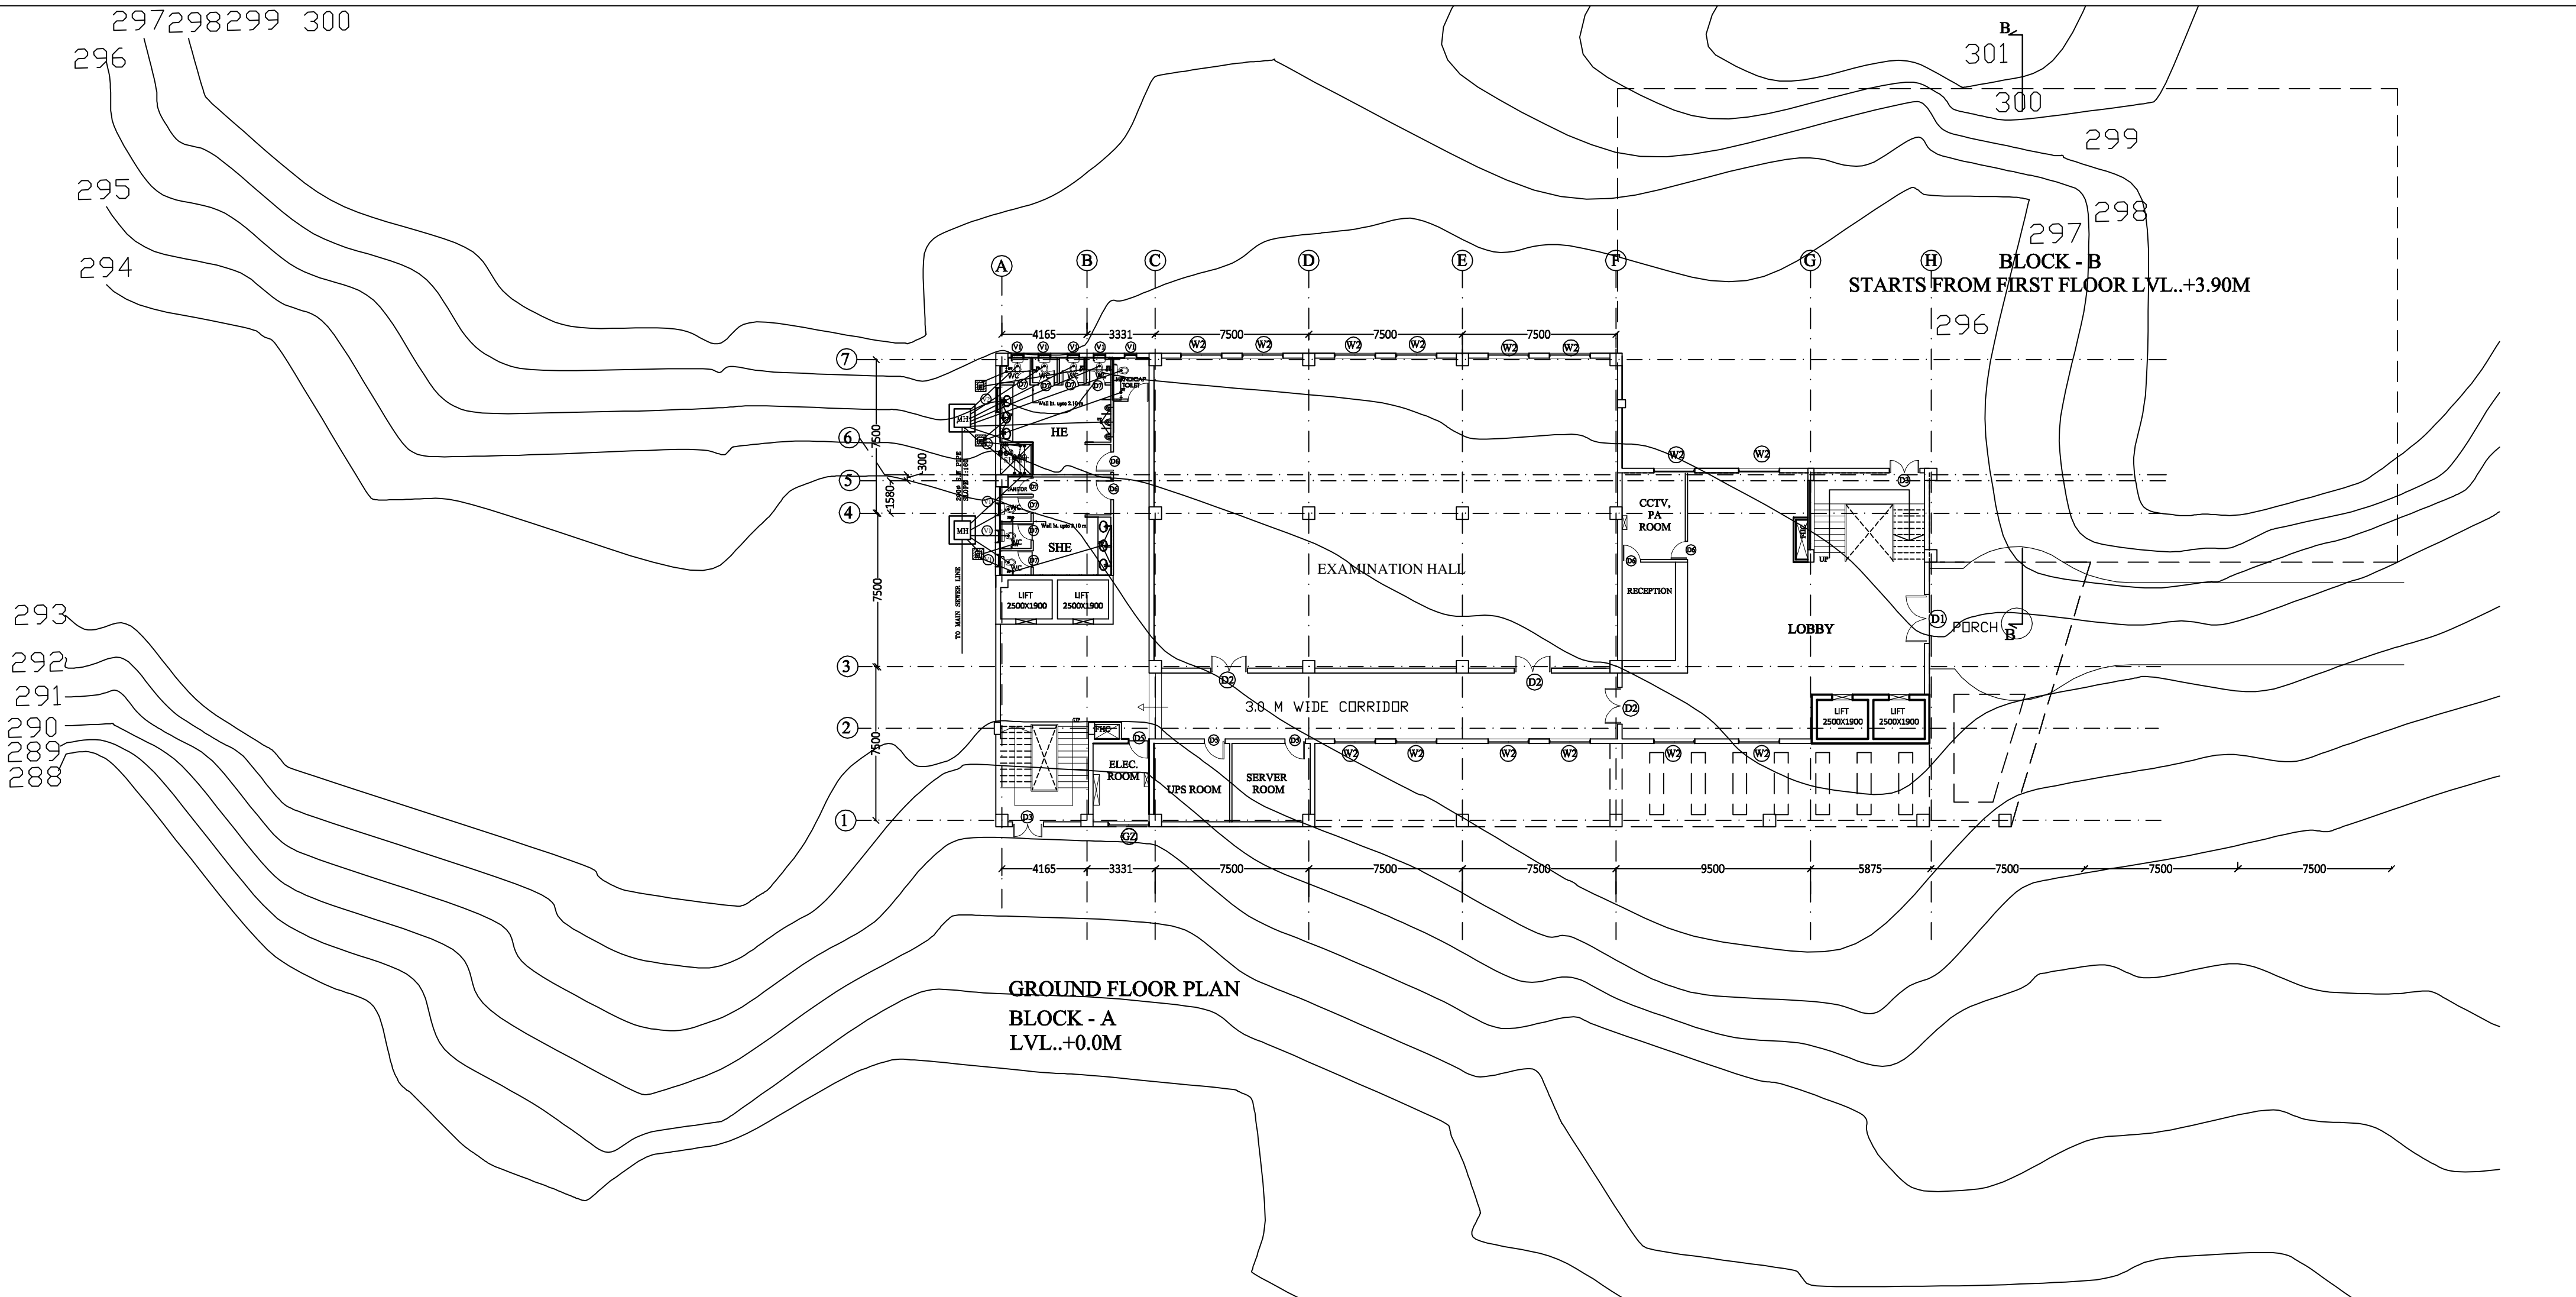

GROUND FLOOR PLAN
BLOCK - A
LVL..+0.0M

PROPOSED MEDICAL COLLEGE AT
NAHAN (H.P)

TEACHING
BLOCK
Tender

PLUMBING
DESIGN

FLOOR PLANS

HSCC
NEW DELHI INDIA

PRODUCED BY AN AUTODESK EDUCATIONAL PRODUCT